

PLAN
Scale: 1"=50'


BENCH MARKS

W.R.F.A. # 51-L Elev. 376.70
R.R. spike in base of G.E. pole # 68947, N. side
Frederick Road, 100' East of Walker Avenue.

GENERAL NOTES

1. Approximate location of existing mains are shown. The Contractor shall take all necessary precautions to protect the existing mains and services and maintain uninterrupted supply. Any damage incurred shall be repaired immediately.
2. All pipe elevations shown are invert elevations.
3. The Contractor shall locate existing utilities a minimum of two weeks in advance of construction operations in vicinity of utilities.
4. For all standard details, see Standards bound in Specifications.
5. Block all fittings with concrete, see standard details bound in Specifications.
6. All water mains to be C.I.P. Class 22 and have a minimum of 3.5' cover.

HILLSMERE ROAD

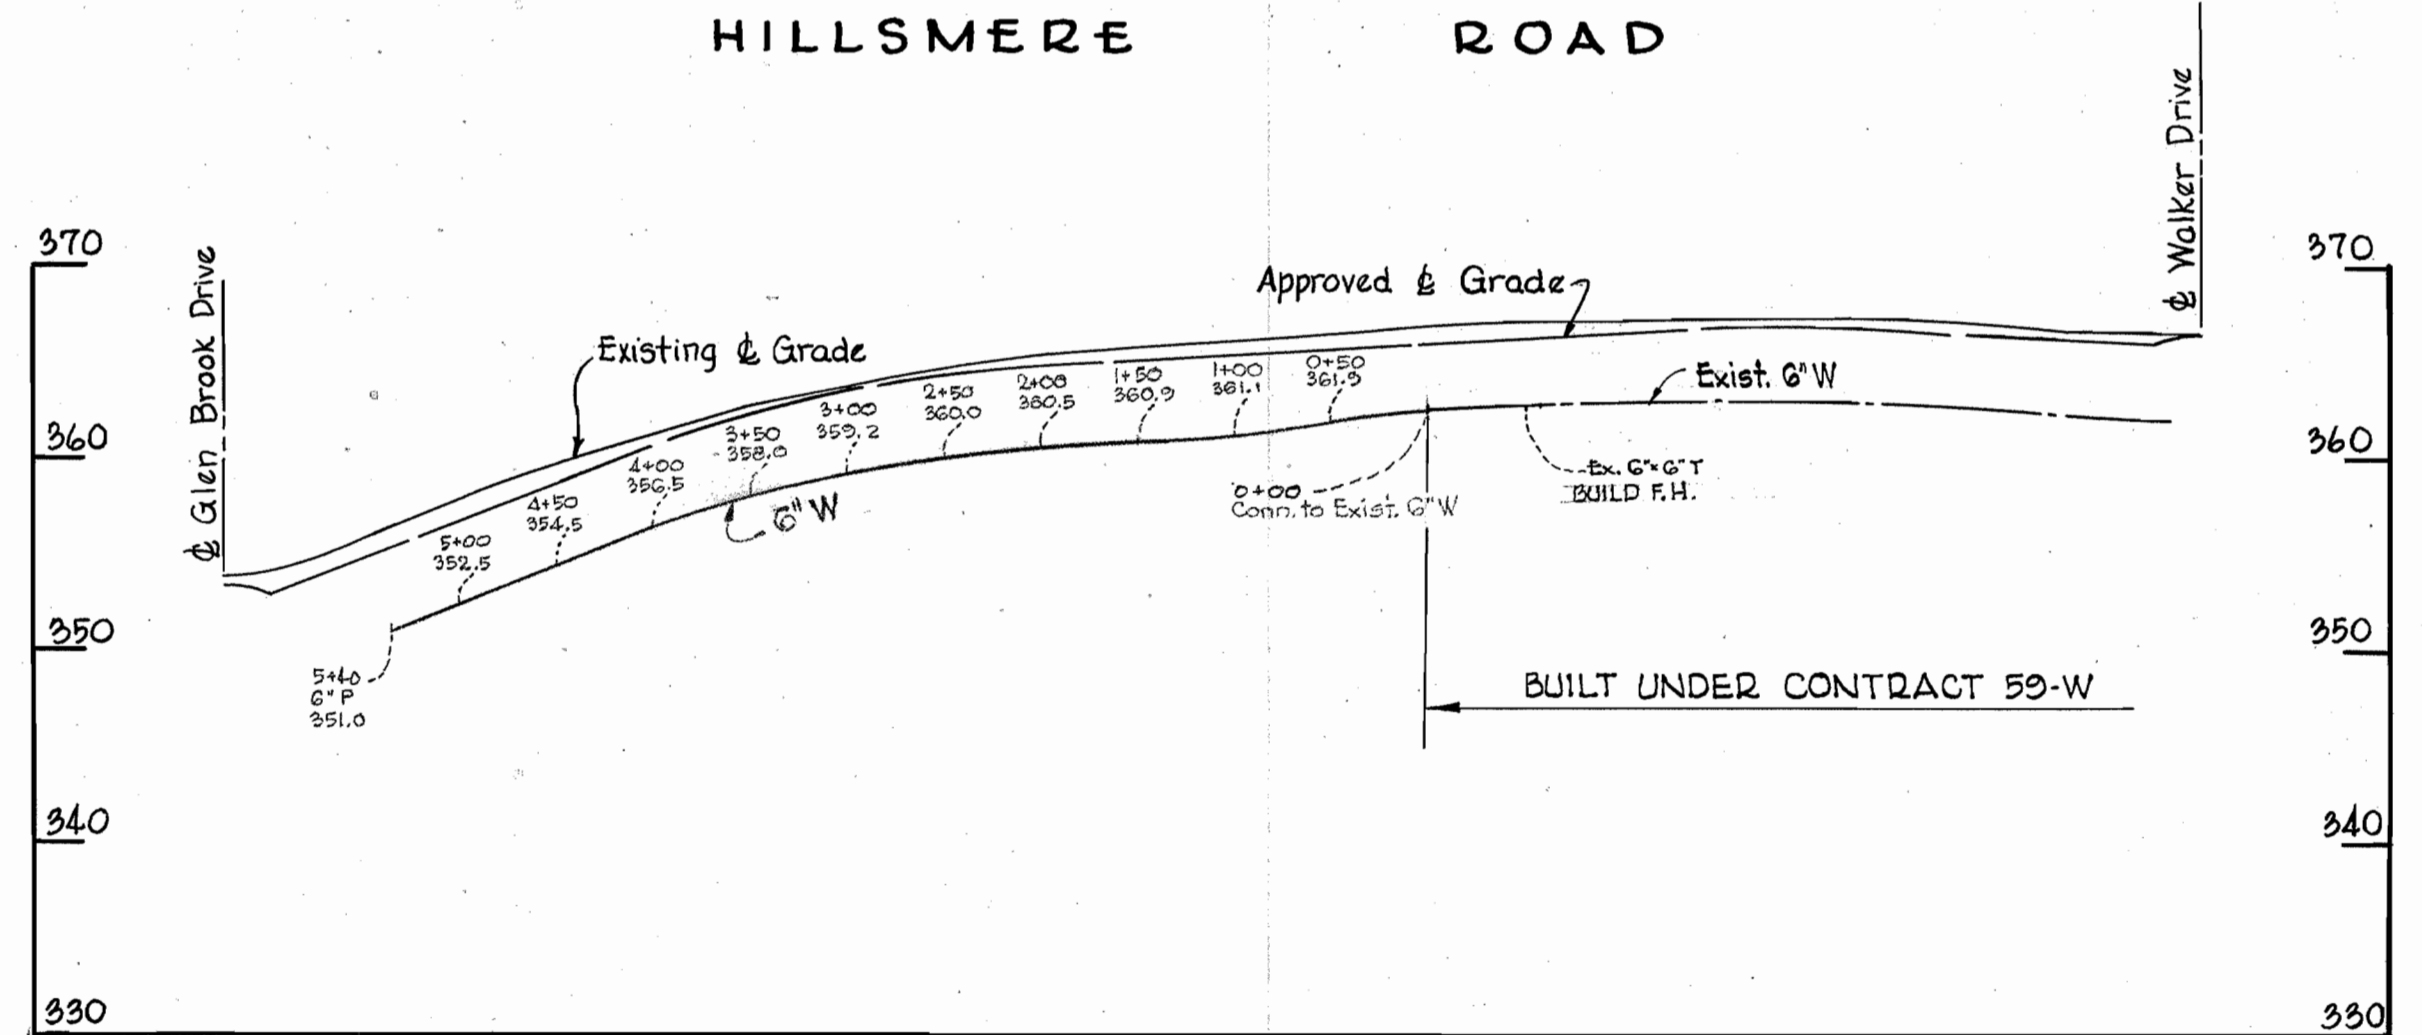

WHITMAN, REQUARDT & ASSOCIATES ENGINEERS 1304 ST. PAUL ST. BALTIMORE, MARYLAND	HOWARD COUNTY METROPOLITAN COMMISSION DATE _____ <i>Carl W. Meyer</i> CHIEF ENGINEER	CONTRACT NO. <u>73-W</u>	PLAN & PROFILE OF WATER MAINS	ELLICOTT CITY SUB-DISTRICT	Glenbrook - Section 2 Contract 73-W
					DRAWING NO. <u>1</u> OF <u>1</u>

WS 73-W / 1