


**GENERAL NOTES**

1. Approximate location of existing mains are shown. The Contractor shall take all necessary precautions to protect existing mains and services and maintain uninterrupted supply. Any damage incurred shall be repaired immediately.
2. All pipe elevations shown are invert elevations.
3. The Contractor shall locate existing utilities a minimum of two weeks in advance of construction operations in vicinity of utilities.
4. For all standard details see Standards bound in Specifications.
5. All sewers shall be V.C.P.X., C.S.P.X. or Asbestos Cement Class 2400 unless otherwise noted.
6. Build all manholes to existing ground or paving unless otherwise noted.

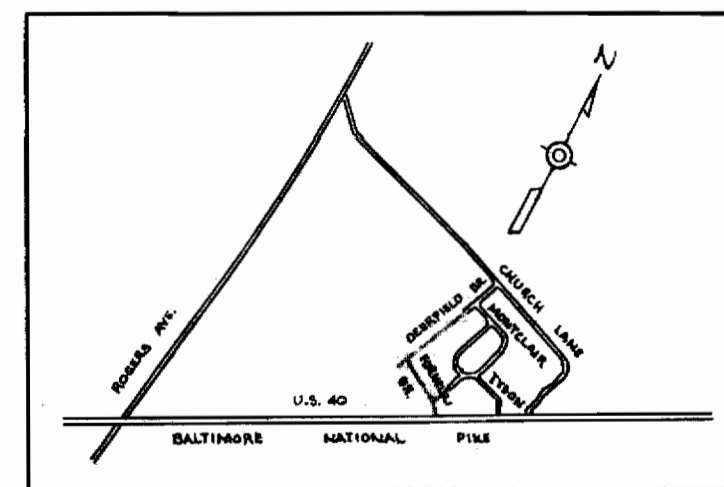

1	20-4-66	8" Sewer extended
N#	Date	Revisor

<b>WHITMAN, REQUARDT &amp; ASSOCIATES</b> ENGINEERS 1304 ST. PAUL ST. BALTIMORE, MARYLAND	<b>HOWARD COUNTY METROPOLITAN COMMISSION</b> DATE: 2-16-66 CHIEF ENGINEER: <i>W. O. Libbert</i>	<b>CONTRACT NO. 117-S</b>	<b>PLAN &amp; PROFILE OF SEWER MAINS</b>	<b>ELLICOTT CITY SUB-DISTRICT</b>	<b>DRAWING NO. 1 OF 1</b> <b>SCALE AS SHOWN</b>
--	---	---------------------------	--	-----------------------------------	--

WS 1175/1