


SEWER HOUSE CONNECTION INVERT ELEVATION AT PROPERTY LINE

STATION	LOT	INVERT
EX MH TO MH #1		
0+57 R	143/150	302.28
0+88 L	123/124	303.23
MH #1 TO MH #2		
0+70 L	125/126	305.50
MH #2 TO MH #3		
0+38 L	127/128	314.36
1+21 L	125/130	319.31
1+30 R	135/136	320.01
@ MH	131/132	324.44
@ MH	133/134	324.12
MH #1 TO MH #4		
1+21 L	137/138	307.38
1+80 R	147/148	308.20
2+80 L	135/140	310.76
3+01 R	145/146	310.92
3+31 L	141/142	311.72
@ MH	143/144	311.25

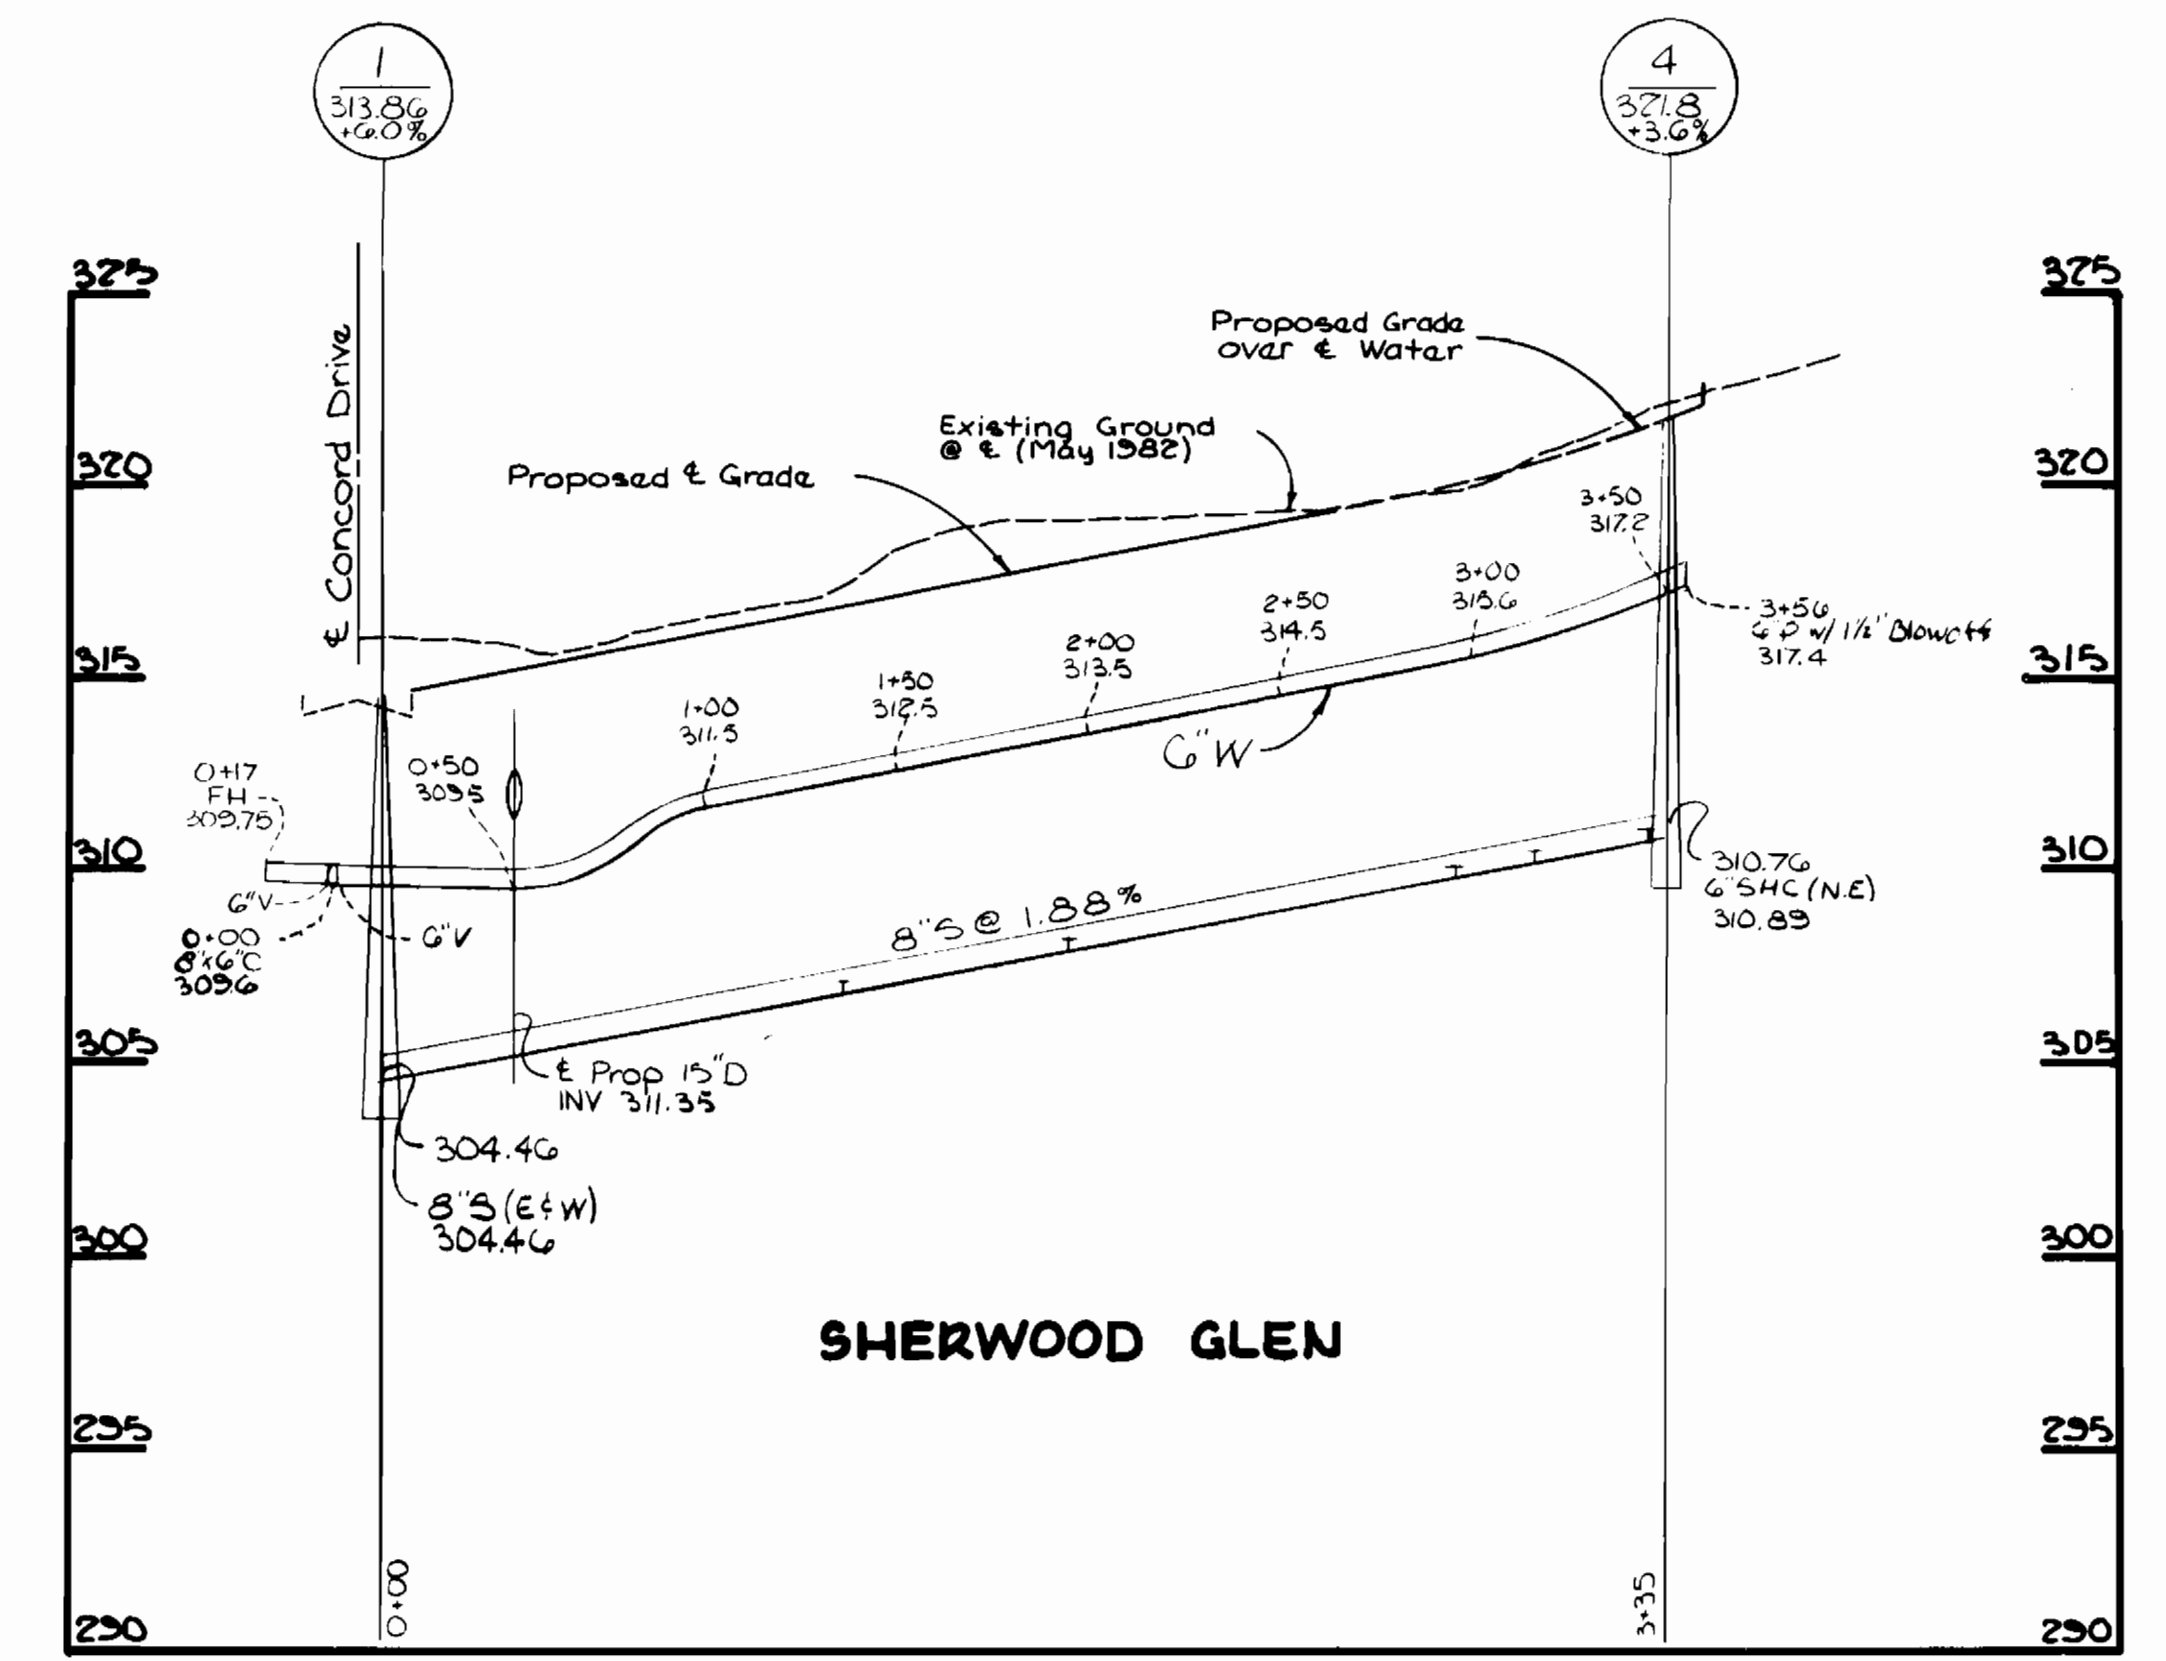


DEPARTMENT OF PUBLIC WORKS
HOWARD COUNTY, MARYLAND

John F. Neenan
DIRECTOR OF PUBLIC WORKS
DATE: 1-24-86

William B. Ryan
CHIEF, BUREAU OF ENGINEERING
DATE: 1-20-86

William H. ...
CHIEF, LAND DEVELOPMENT DIVISION
DATE: ...

TRACY, SCHULTE & ASSOCIATES INC.
planning architecture engineering
8450 Baltimore National Pike Suite 34
Ellicott City, Maryland 21043

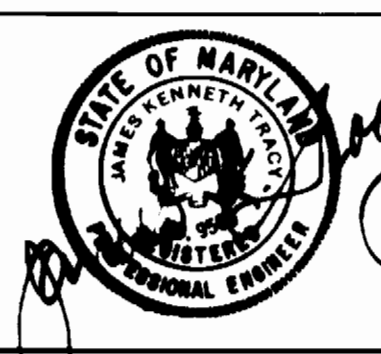

DES: RJW
DRN: LRC
CHK: JKT
DATE: 10-1-85

MOVED F.H. AT CONCORD DR. & SHERWOOD GLEN 4-15-86

PROFILES OF WATER AND SEWER MAINS

600' SCALE MAP NO. 42 BLOCK NO. 18

HERITAGE WOODS SECTION 2, AREA 2
ELECTION DISTRICT NO. 6
CONTRACT NO. 24-1348-D

SCALE AS SHOWN
SHEET 2 OF 2