


	· QUAN	ntimes	
ITEM	BETIMATED	AS BUILT	MATERIAL BUPPLIER
MANHOLE	_ 7		
8" SEWER	1371 L.F.	-	
<u>.</u> .			
		<u> </u>	<u> </u>
	Lt	GEND	
Exigting gewer Proposed gewer Existing storm drain Proposed storm drain Existing water Existing blec. Existing railroad trac Existing fence Proposed sewer R/		KS #	

PROPOSED SEWER R/W	×
SEDIMENT CONTROL MEASURES FOR THIS IN ACCORDANCE WITH SECTION 219 OF THE MANUAL AND STANDARDS AND SPECIFIC	E HOWARD COUNTY DESIGN
REVEWED FOR HOWARD SO DISTRICT AND MEETS TECH SIGNATURE	OIL CONSERVATION INICAL REQUIREMENT
HIS DEVELOPMENT PLAN IS APPROUND SEDIMENT CONTROL BY THE CONSERVATION DISTRICT.	
HOWARD SCD	6/29/89 DATE
DEPARTMENT	OF PUBLIC WORKS

# MIDWAY BUSINESS CENTER HOWARD COUNTY, MARYLAND

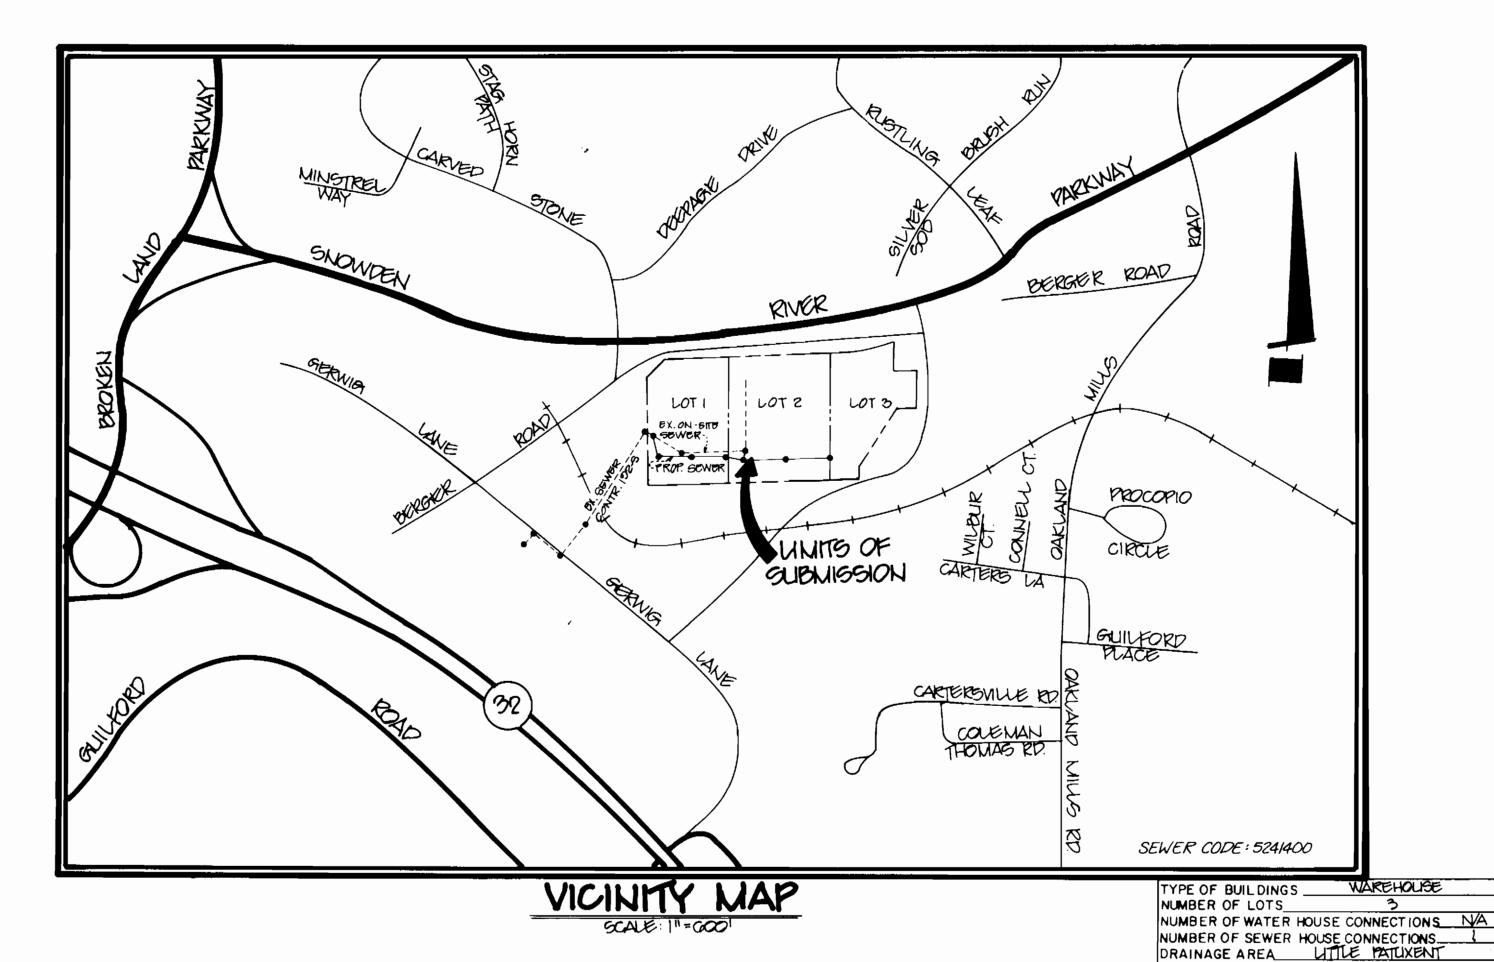

CONTRACT NO. 20-1929-D SEWER CONSTRUCTION PLANS

## GENERAL NOTES

### PART I

- 1. Approximate location of existing mains are shown. The contractor shall take all necessary precautions to protect existing mains and services and maintian uninterrupted supply. Any damage incurred shall be repaired immediately to the satisfaction of the Engineer at the Contractor's expense.
- 2. All horizontal controls are based on Maryland State Coordinates.
- 3. All vertical controls are based on U.S.G.S. data.
- 4. All pipe elevations shown are invert elevations.
- 5. Clear all utilities by a minimum of 6". Clear all poles by 2'- 0" minimum or tunnel as required. The owner has contacted the utility companies and has made arrangements for bracing of poles as shown on the drawings. In the event the contractor's work requires the bracing of additional poles, any cost incurred by the owner for the bracing of additional poles or damages shall be deducted from money owed the contractor. The contractor shall coordinate with the utility companies to schedule the bracing of the poles.
- 6. For details not shown on the drawings, and for materials and construction methods, use Howard County Design Manual, Volume IV, Standard Specifications and Details for Construction. The contractor shall have a copy of Volume IV on the job.
- 7. Where test pits have been made on existing utilities, they are noted by the symbol at the location of the test pit. A note or notes containing the results of the test pit or pits is included on the drawings. Existing utilities in the vicinity of the proposed work for which test pits have not been dug shall be located by the contractor two weeks in advance of construction operations at his own expense.
- 8. Contractor shall notify the following utility companies or agencies at least five working days before starting work shown on these plans:

State Highway Administration - 531-5533 Baltimore Gas & Electric Co. - Contractor Services - 850-4620 Baltimore Gas & Electric Co. - Under Ground Damage Control - 859-9004 Baltimore Gas & Electric Co. - Trouble Shooting - 298-9001 Miss Utility - 1-559-0100 Colonial Pipeline Co. - 795-1390

Bureau of Utilities, Howard County Dept. of Public Works - 992-2366

- 9. Trees and shrubs are to be protected from damage to maximum extent. Trees and shrubs located within the construction strip are not to be removed or damaged by the contractor.
- 10. Contractor shall remove trees, stumps and roots along line of excavation. Payment for such removal shall be included in the unit price bid for construction of the main.

- 1. All sewer mains shall be C.S.P.X., R.C.S.P., V.C.P.X., or P.V.C. unless otherwise noted.
- 2. The contractor shall provide a joint in all sewer mains within 2' 0" or exterior manhole wall.
- 3. All manholes shall be 4' 0" inside diameter unless otherwise noted.
- 4. Manholes designated W.T. in plan and profile shall have watertight frame and covers, Standard Detail G5.52. Where watertight manhole frame and cover is used, set top of frame 1'- 6" above finished grade unless otherwise noted on the drawings.

## SEWER ABANDONMENT PROCEDURE AND CONSTRUCTION SEQUENCE

- 1. Existing flows shall be appropriately diverted while the proposed sewer is tied in at the existing manholes, while the existing pipes are abandoned, and while the manholes are
- 2. Proposed 8" sewer shall be placed and air pressure tested.
- 3. All channels and benches of manholes previously connected to abandoned pipes shall be reformed as required to conform to the proposed conditions.
- 4. Ill abandoned pipes shall be cut 2 feet from the manholes and a two foot section of the existing pipe shall be removed. The ends of the remaining abandoned pipe shall be sealed with caps of equivalent size and material and the abandoned stubs from the manholes shall be filled with brick bulkheads.
- 5. Frame, cover, and brick stack portion shall be removed from abandoned manholes.
- 6. All abandoned manholes shall be backfilled.

CONTRACT NO. 20-1929-D

# MIDWAY BUSINESS CENTER

COLUMBIA E.G.U. SUBDIVISION, 1/1 P.B. 21 FOLIO 92 TAX MAP NO. 42

SIXTH ELECTION DISTRICT HOWARD COUNTY, MARYLAND

OF 2

SCALE AS

SHOWN

7609 5 At . . . PLA . RUCKVIELL, WAR IN ON 20855 £ ALT. 301-792-7244



DES: KOK DRN: JDW. REVISED - ORIGINALS SURMITTED REVISED PER HO. CO. COMMENTS 195UED TO HO, CO, FOR REVIEW REVISION BY NO.

TITLE SHEET

DATE 600'SCALE MAP NO. \_

SHEET

