






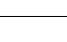

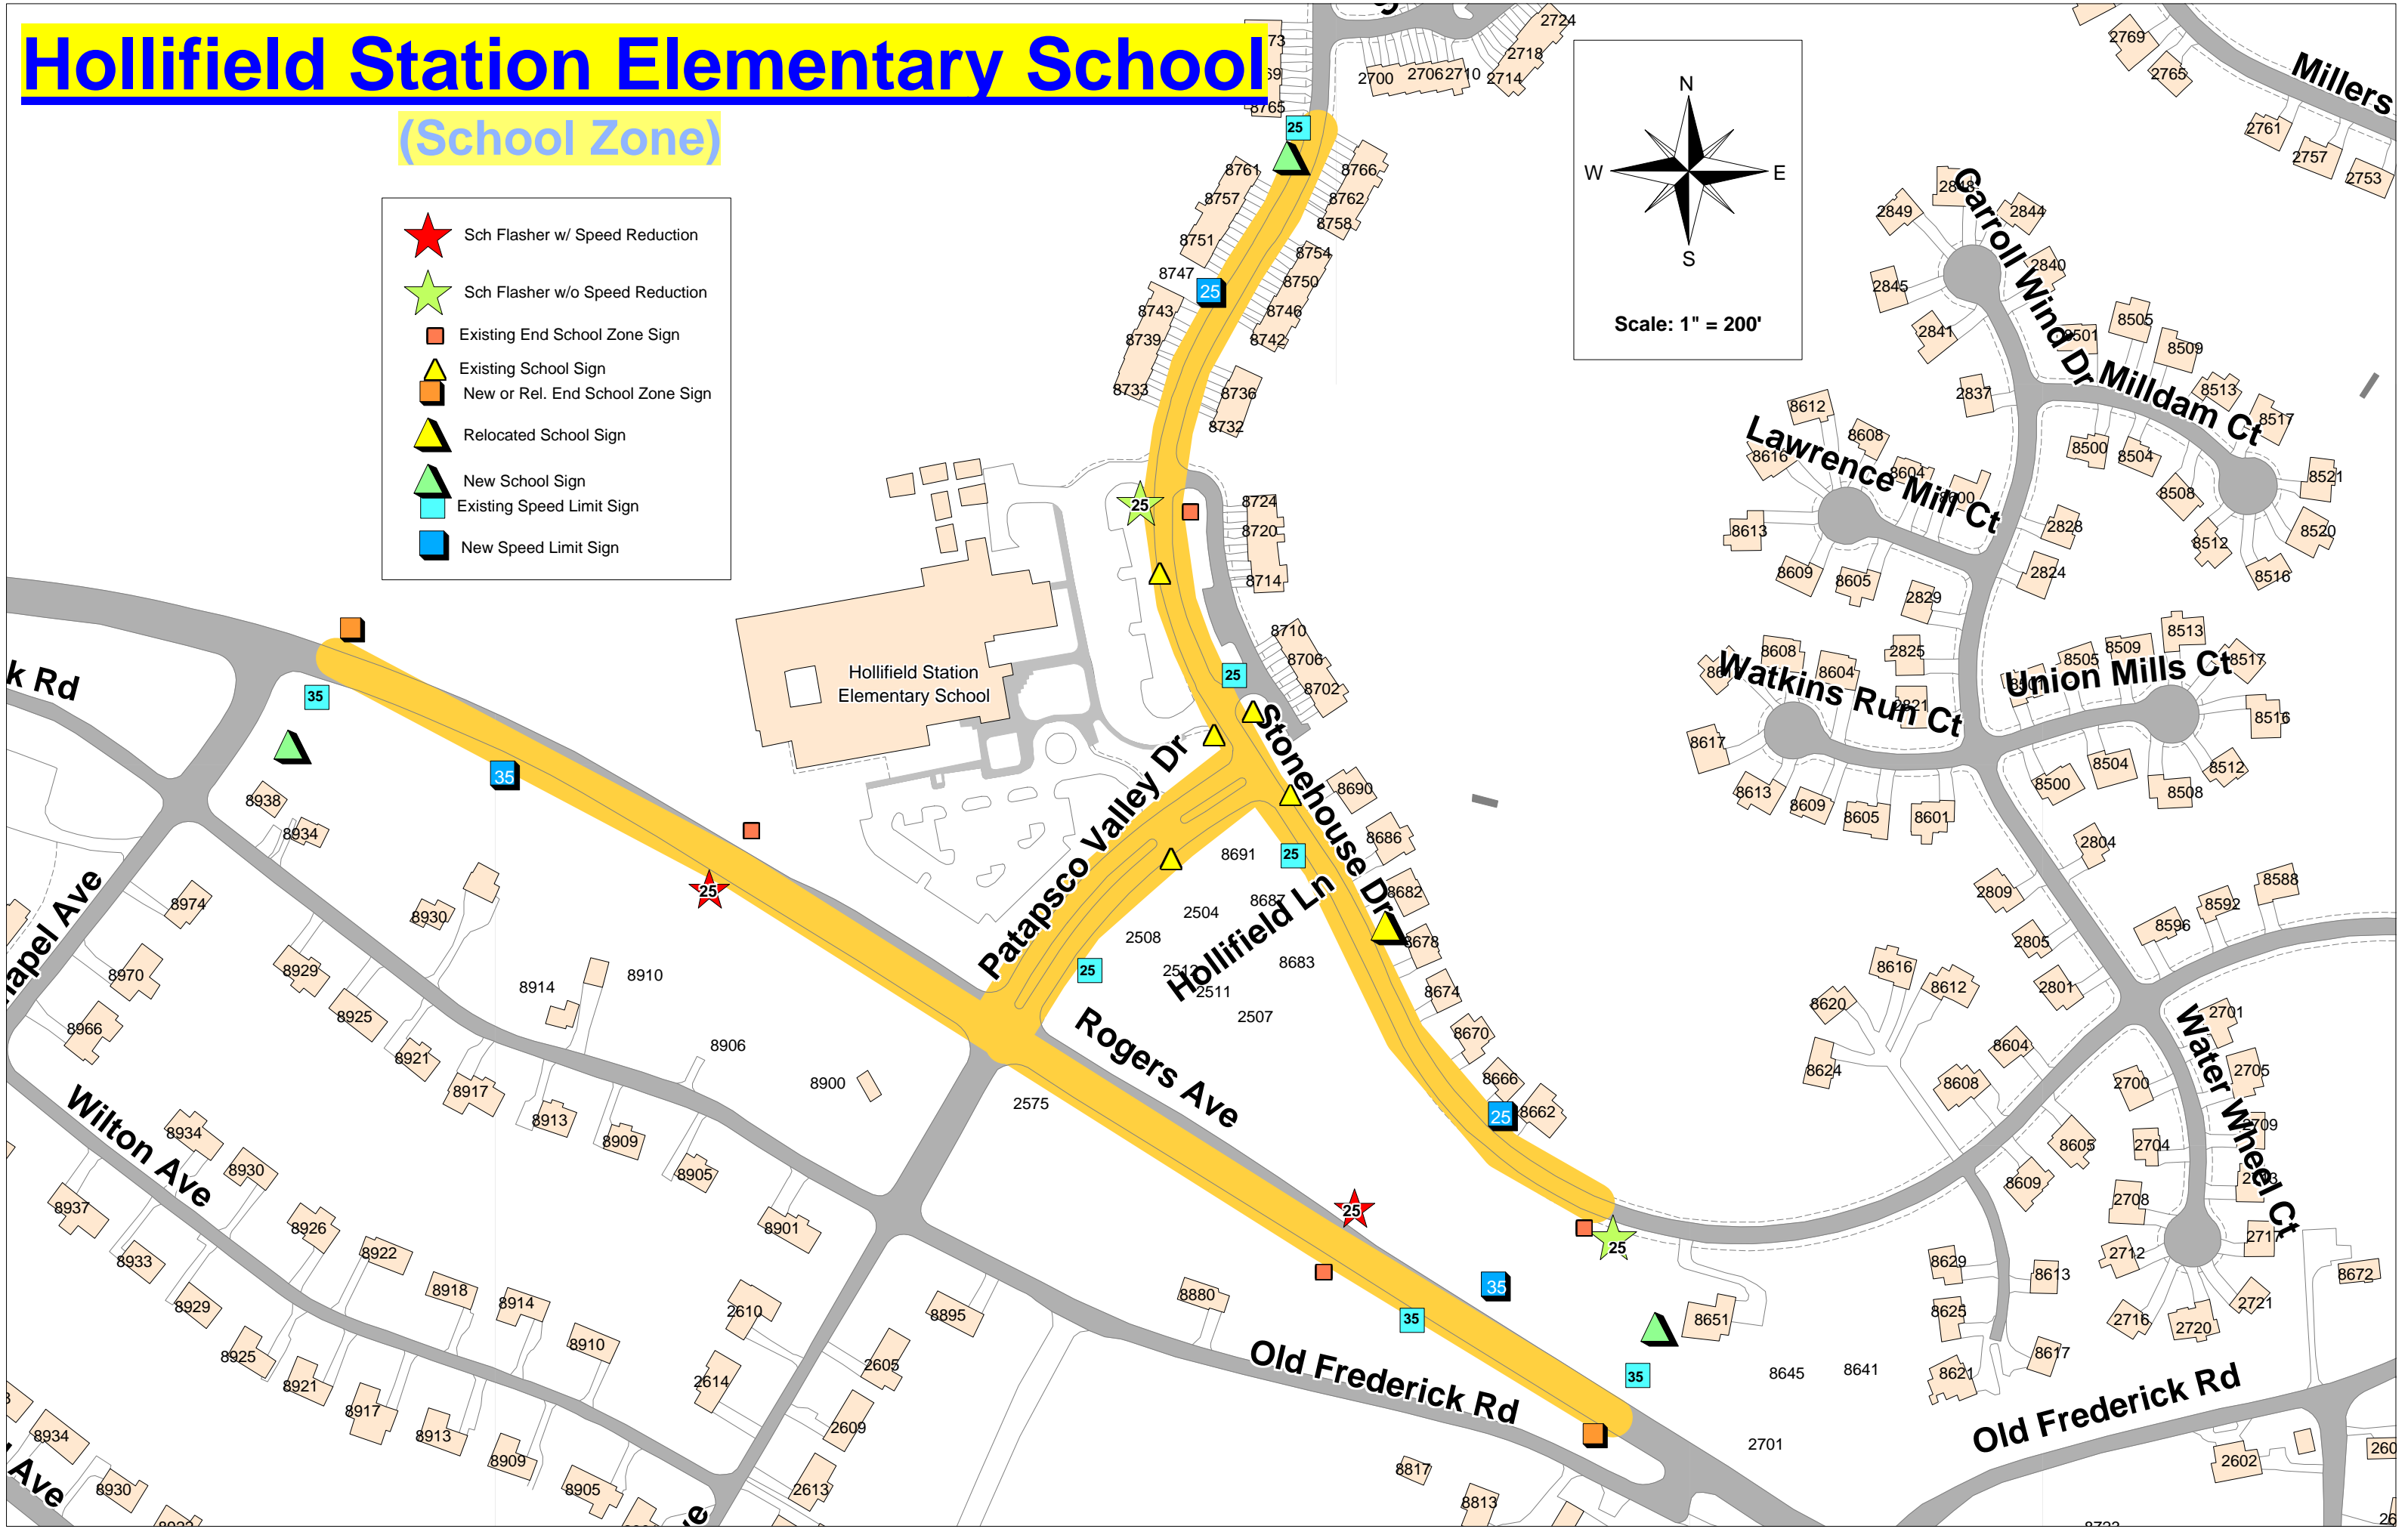
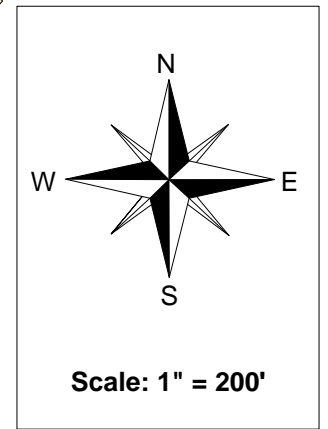


Hollifield Station Elementary School










(School Zone)

-  Sch Flasher w/ Speed Reduction
-  Sch Flasher w/o Speed Reduction
-  Existing End School Zone Sign
-  Existing School Sign
-  New or Rel. End School Zone Sign
-  Relocated School Sign
-  New School Sign
-  Existing Speed Limit Sign
-  New Speed Limit Sign



Hollifield Station Elementary School

(School Zone)

-  Sch Flasher w/ Speed Reduction
-  Sch Flasher w/o Speed Reduction
-  Existing End School Zone Sign
-  Existing School Sign
-  New or Rel. End School Zone Sign
-  Relocated School Sign
-  New School Sign
-  Existing Speed Limit Sign
-  New Speed Limit Sign

