


Folly Quarter Middle School


Triadelphia Ridge Elementary School

(School Zone)

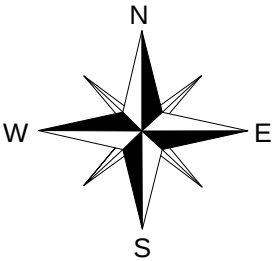

Scale: 1" = 200'


- Sch Flasher w/ Speed Reduction
- Sch Flasher w/o Speed Reduction
- Existing End School Zone Sign
- Existing School Sign
- New or Rel. End School Zone Sign
- Relocated School Sign
- New School Sign
- Existing Speed Limit Sign
- New Speed Limit Sign

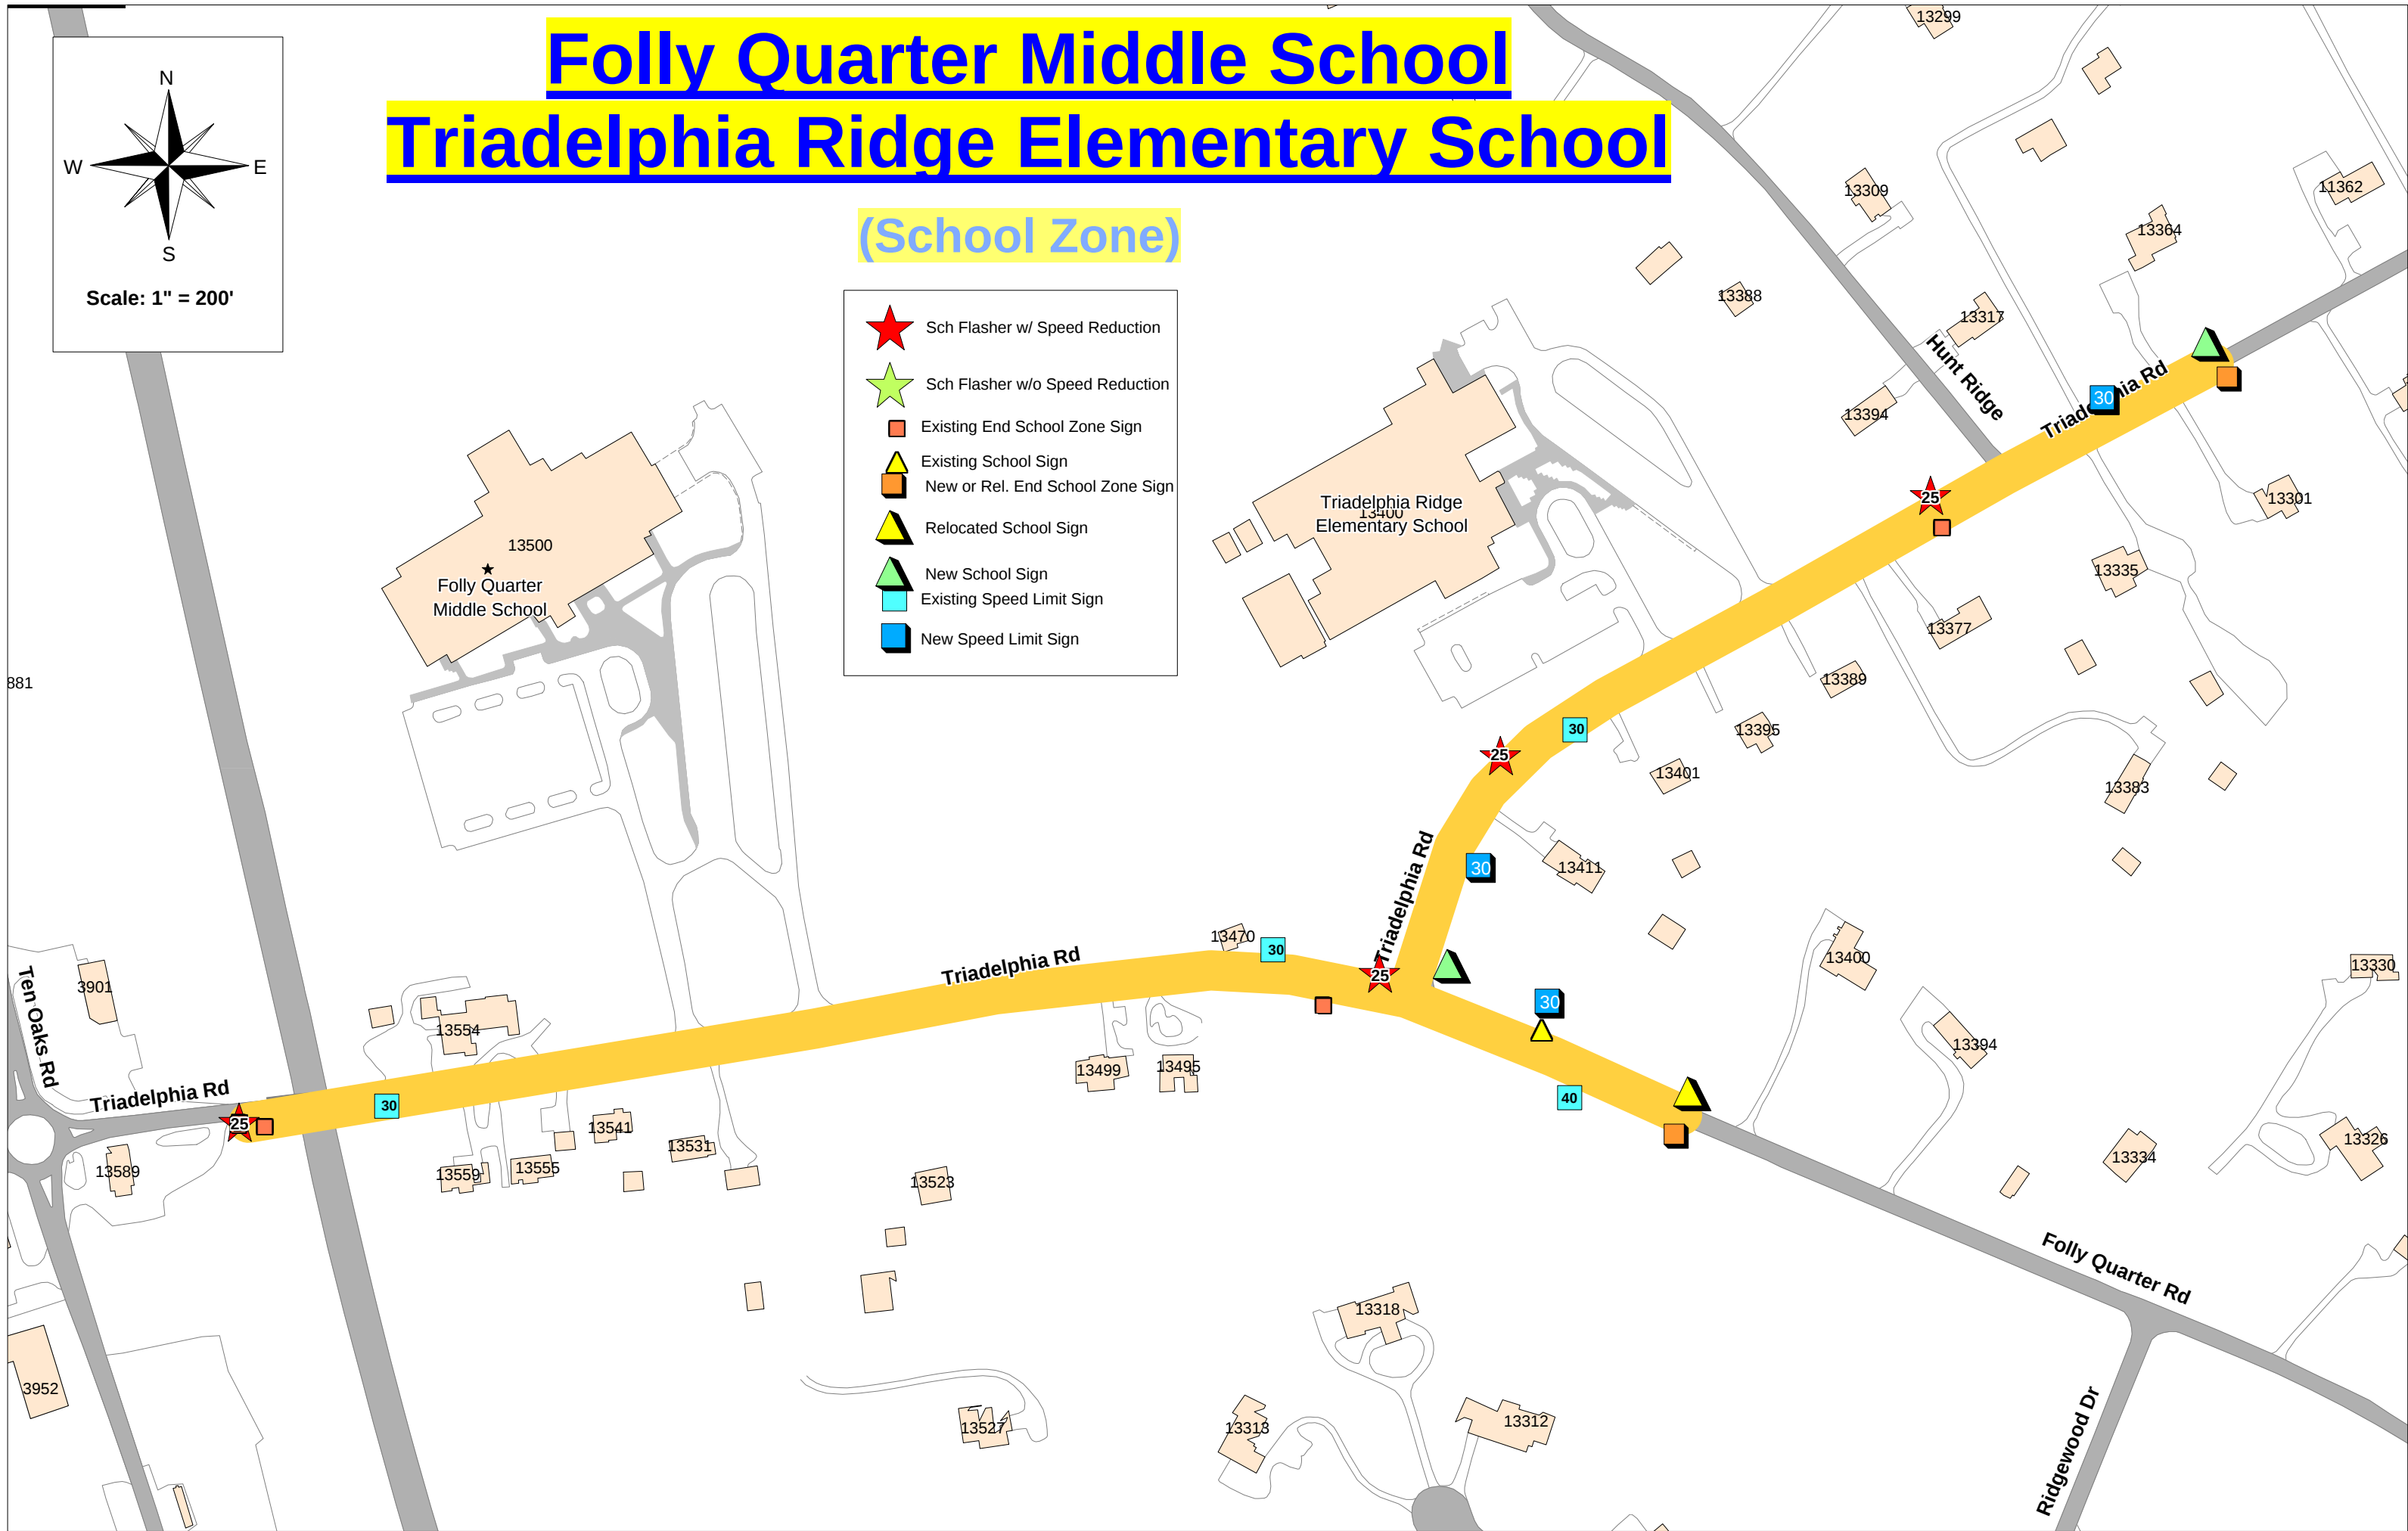

Folly Quarter Middle School


Triadelphia Ridge Elementary School

(School Zone)

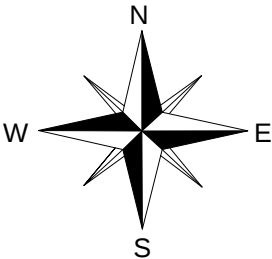

Scale: 1" = 200'


- Sch Flasher w/ Speed Reduction
- Sch Flasher w/o Speed Reduction
- Existing End School Zone Sign
- Existing School Sign
- New or Rel. End School Zone Sign
- Relocated School Sign
- New School Sign
- Existing Speed Limit Sign
- New Speed Limit Sign

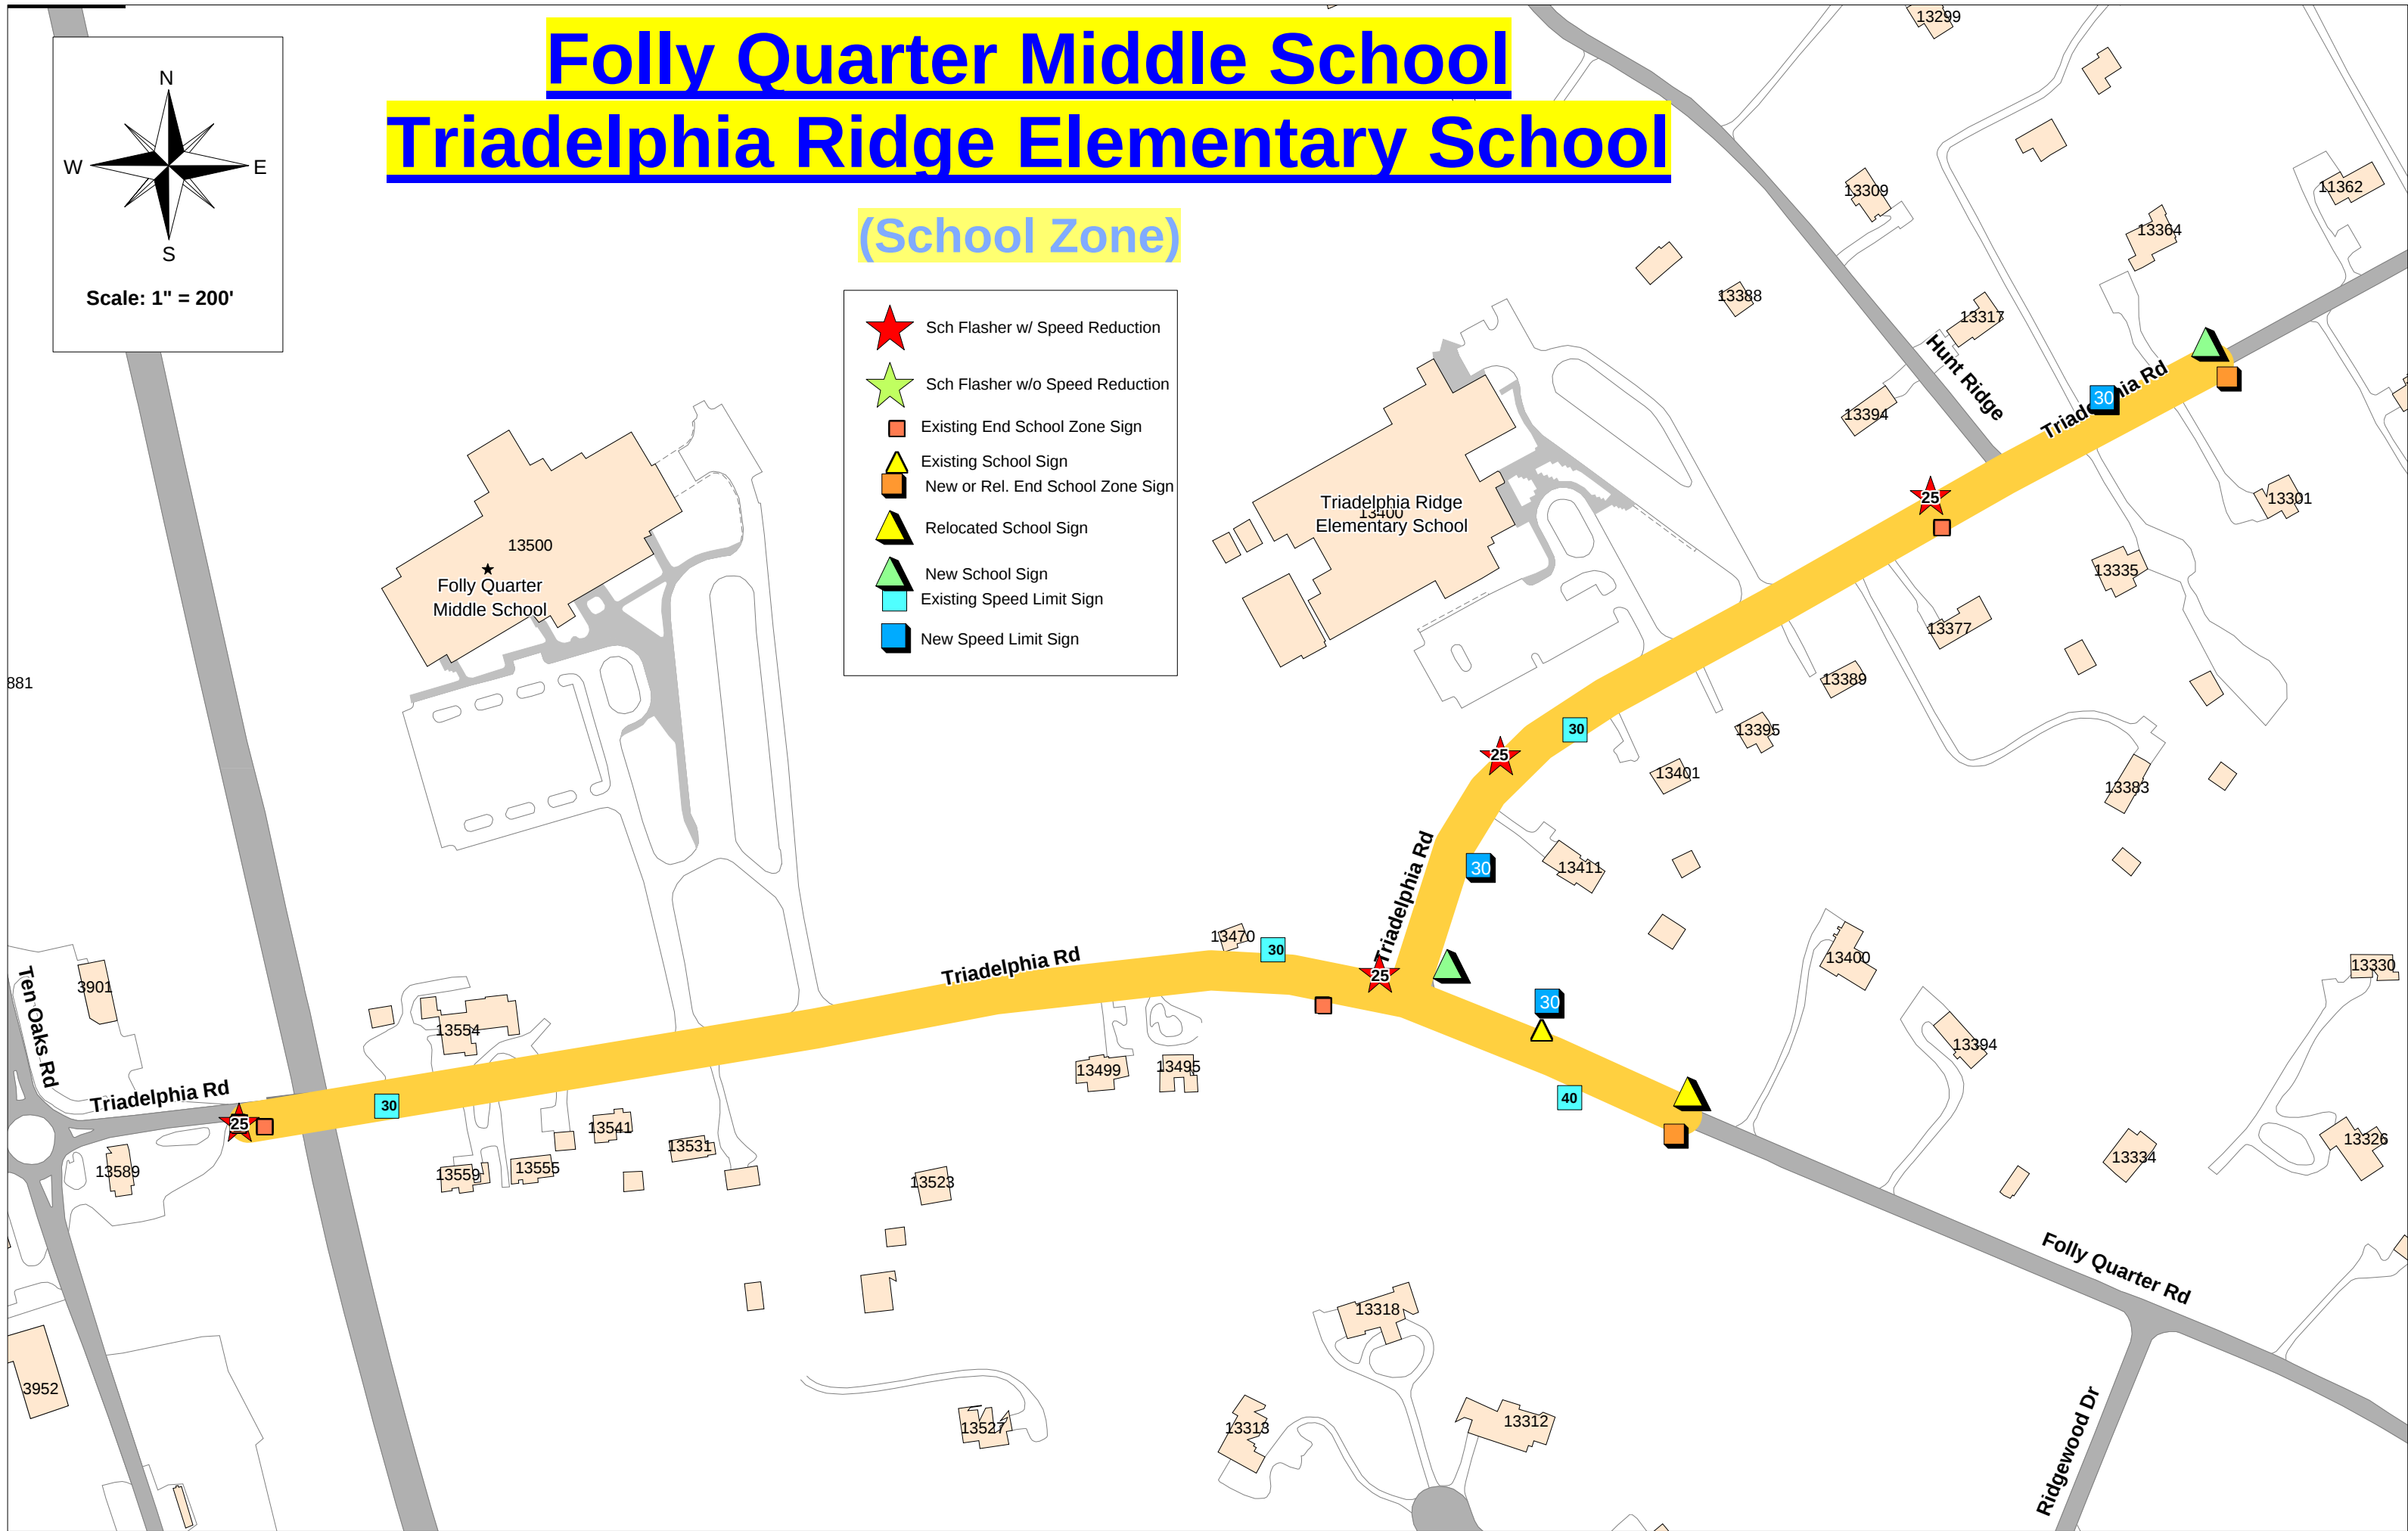

Folly Quarter Middle School

Triadelphia Ridge Elementary School

(School Zone)

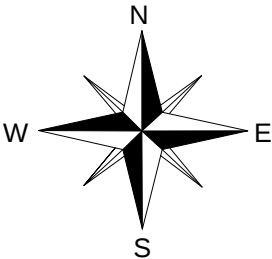

Scale: 1" = 200'

- Sch Flasher w/ Speed Reduction
- Sch Flasher w/o Speed Reduction
- Existing End School Zone Sign
- Existing School Sign
- New or Rel. End School Zone Sign
- Relocated School Sign
- New School Sign
- Existing Speed Limit Sign
- New Speed Limit Sign

