


8210 + 8212 Main Street, Ellicott City—First Floor

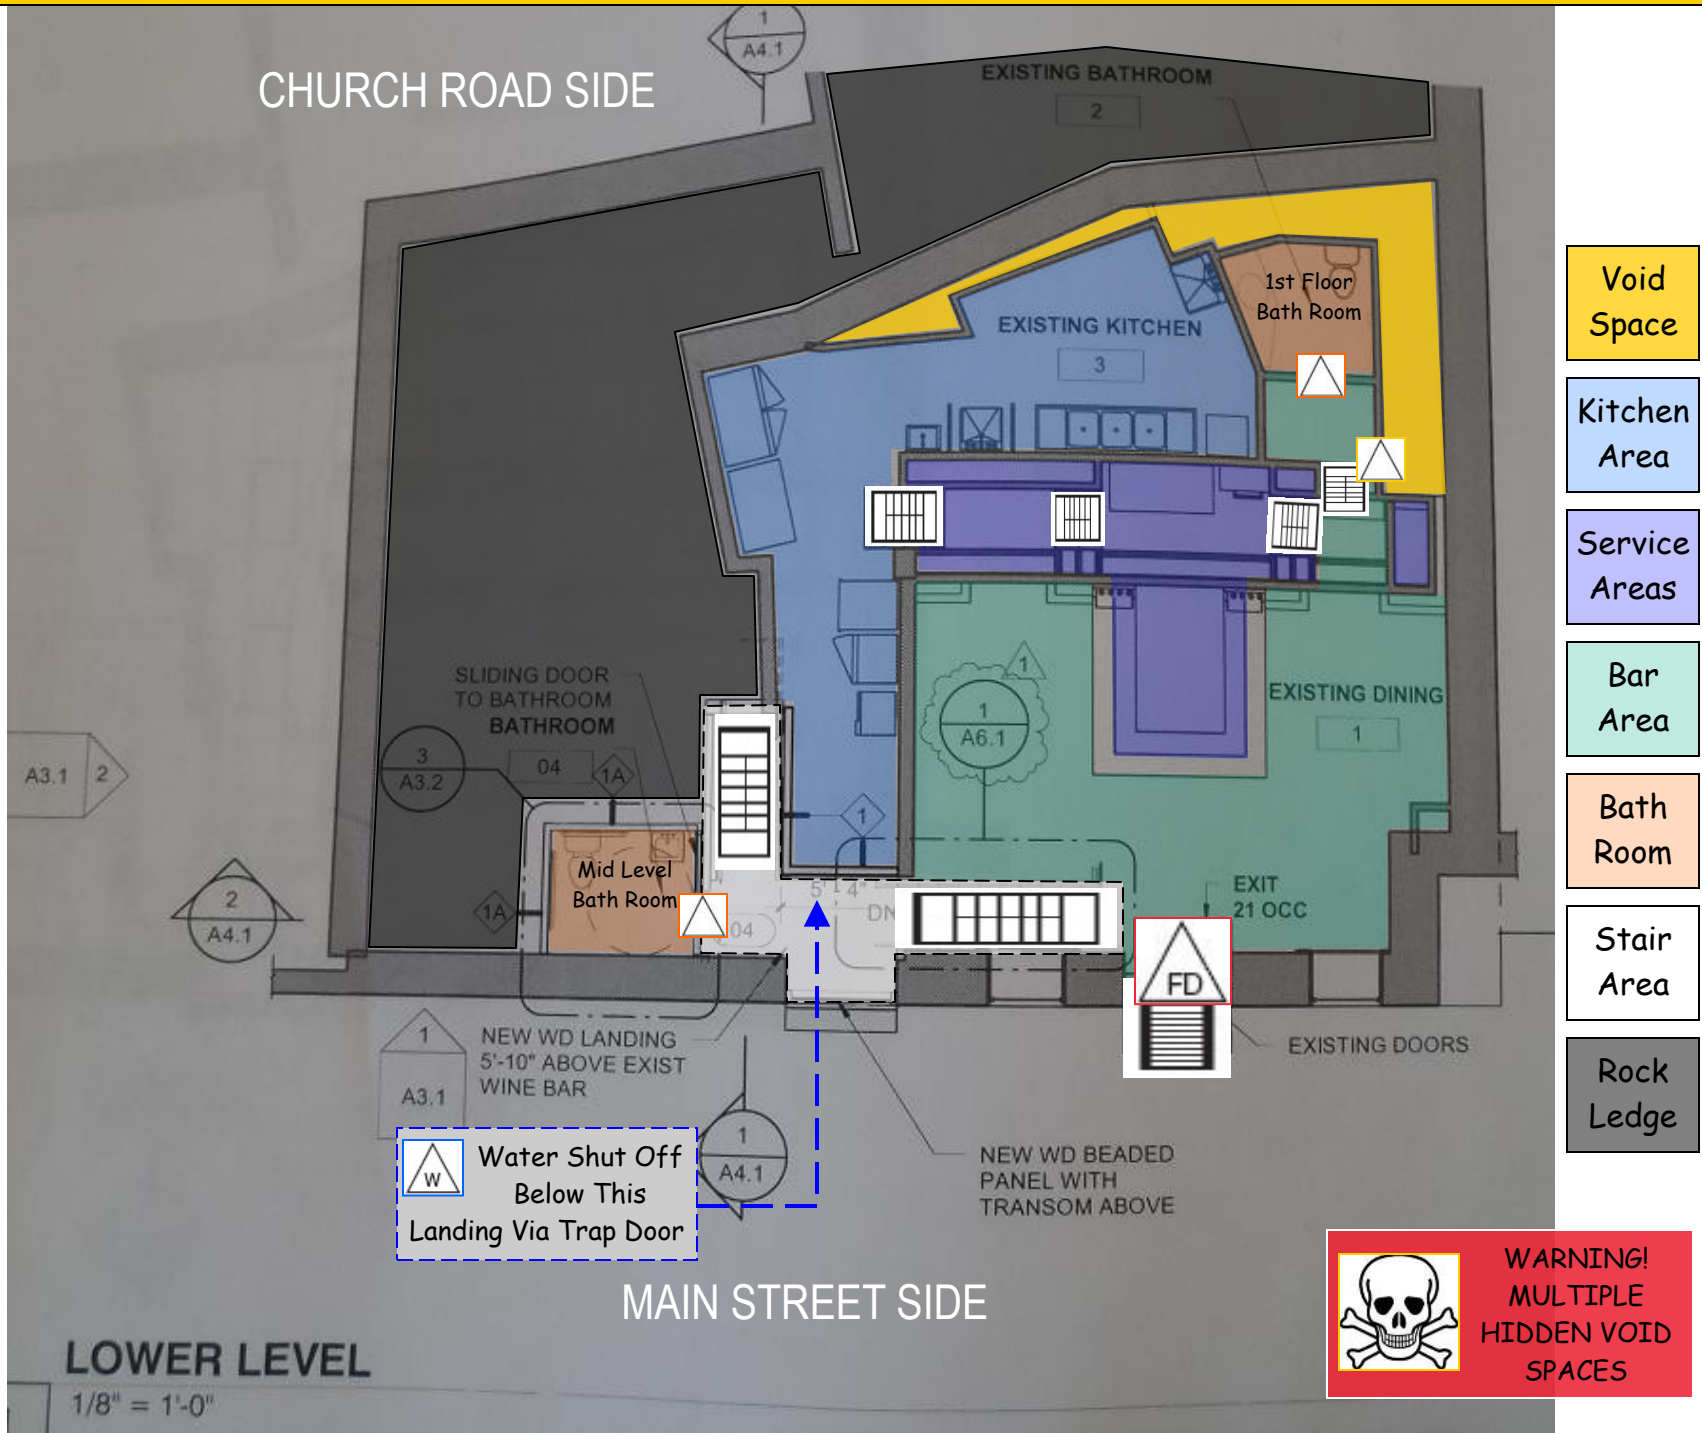


8210 + 8212 Main Street, Ellicott City—Second Floor



WARNING!
MULTIPLE
HIDDEN VOID
SPACES

modified 2013
dab
041527

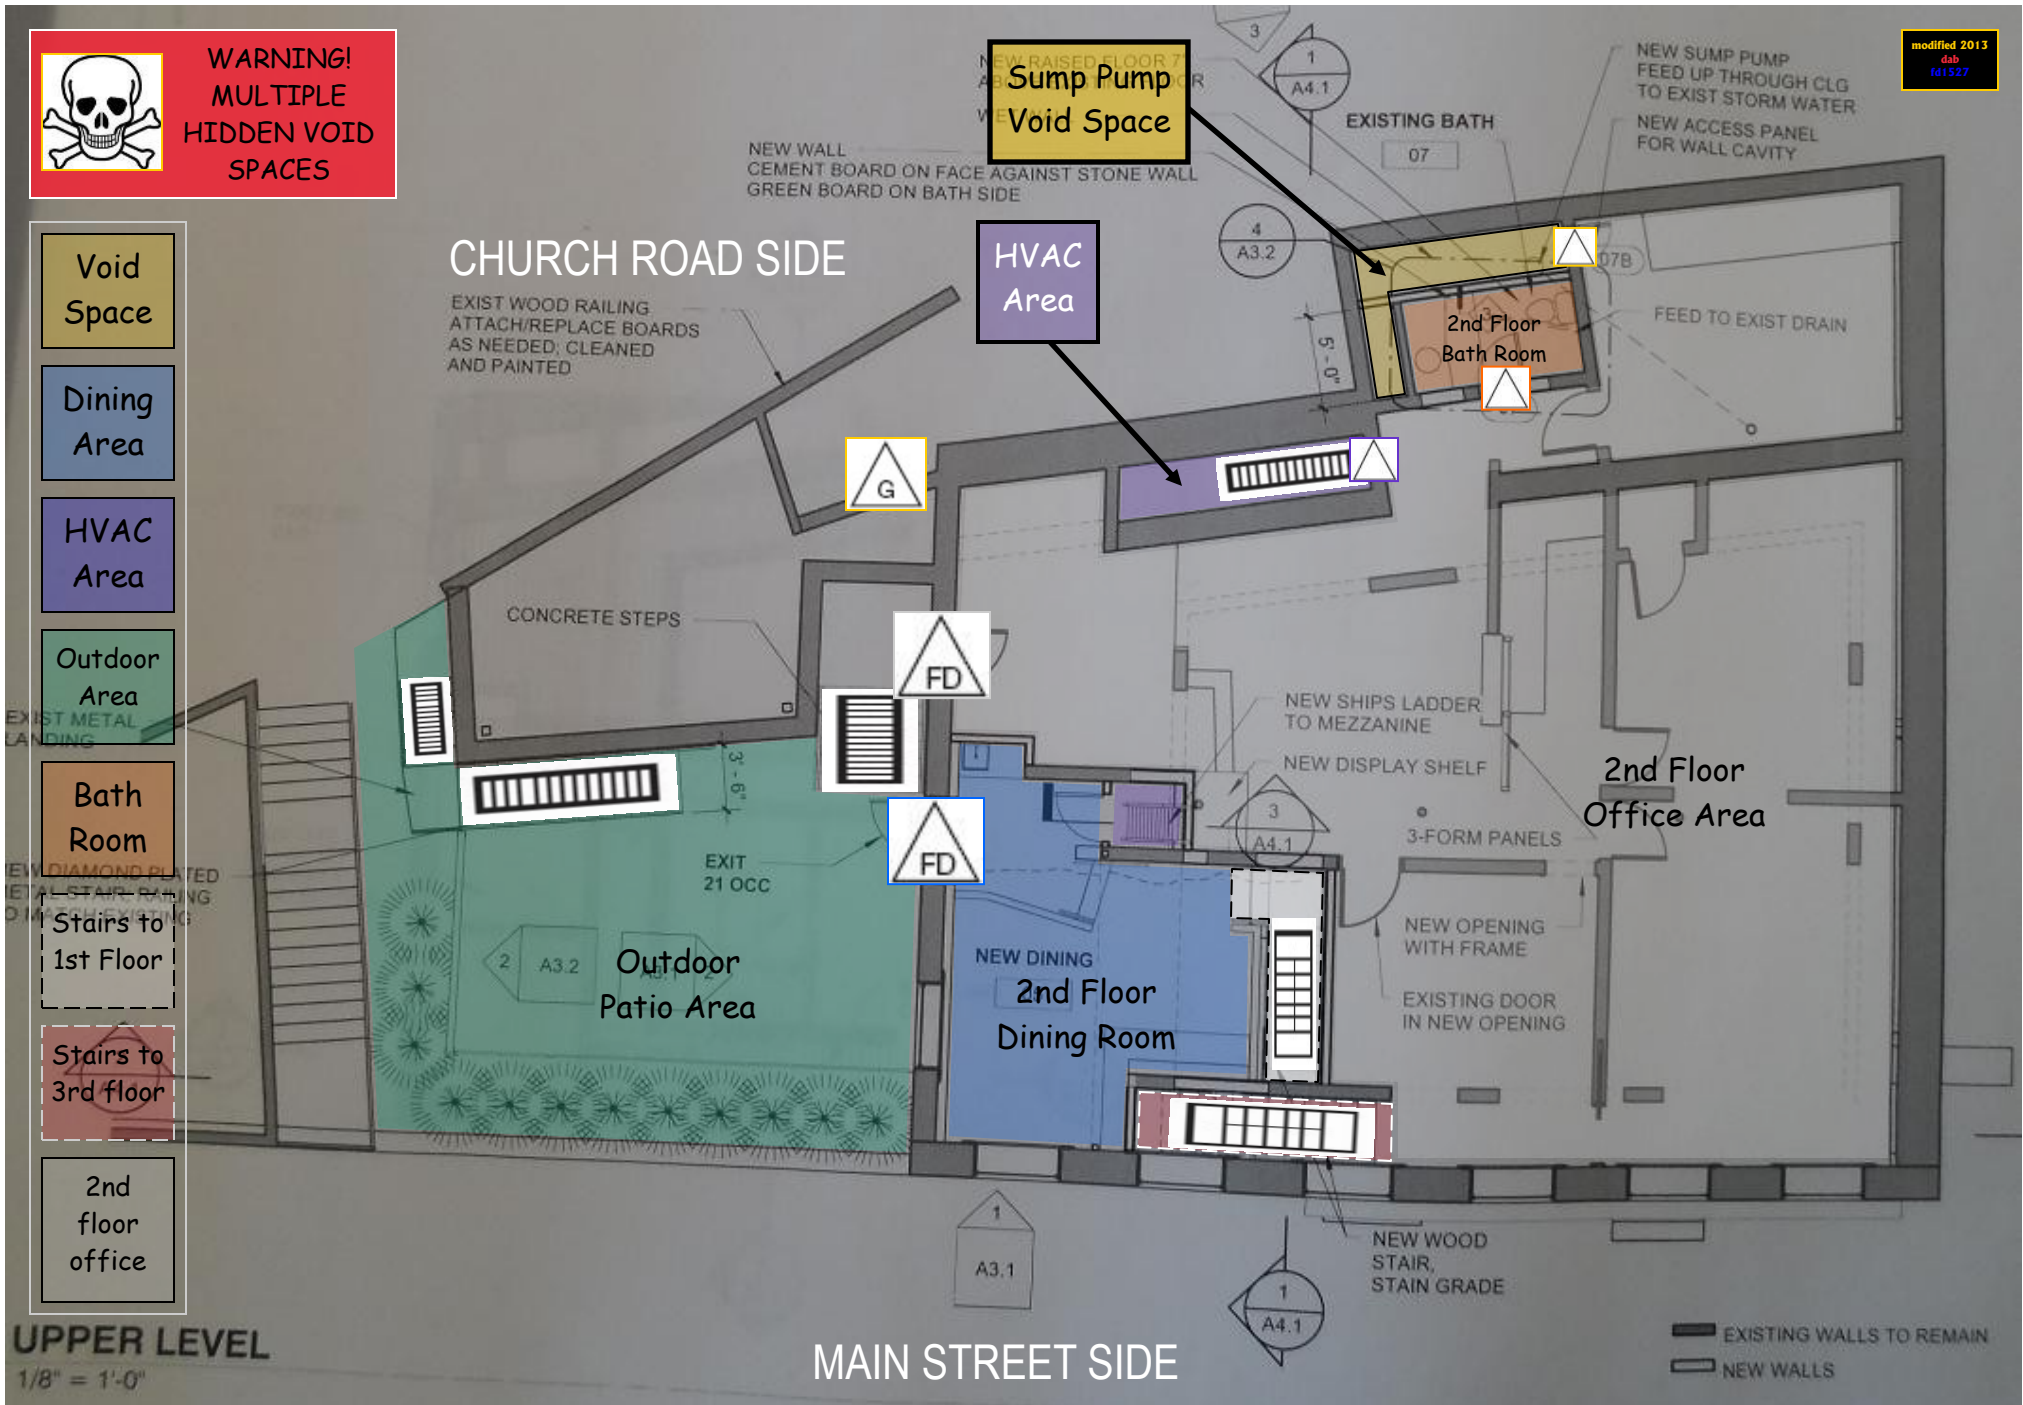

8210 + 8212 Main Street, Ellicott City—Third Floor



WARNING!
MULTIPLE
HIDDEN VOID
SPACES

CHURCH ROAD SIDE

NEW RAISED FLOOR 7" ABOVE EXISTING FLOOR

WET WALL

NEW WALL
CEMENT BOARD ON FACE AGAINST STONE WALL
GREEN BOARD ON BATH SIDE

EXISTING BATH

NEW SUMP PUMP
FEED UP THROUGH CLG
TO EXIST STORM WATER

NEW ACCESS PANEL
FOR WALL CAVITY

modified 2013
dab
ra1527

Stairs
between 2nd
+ 3rd Floor
offices

HVAC
Area

3rd
Floor
Office

Roof
Area

Roof Above 2nd floor;
HVAC Units Here

AC




HVAC Area; Access
From 2nd Floor Office

HVAC
Area

Mezzanine
Mechanical Area
Access Via 2nd Floor
Dining Room

Stairs
between 2nd
+ 3rd Floor
offices

3rd Floor
Office Area

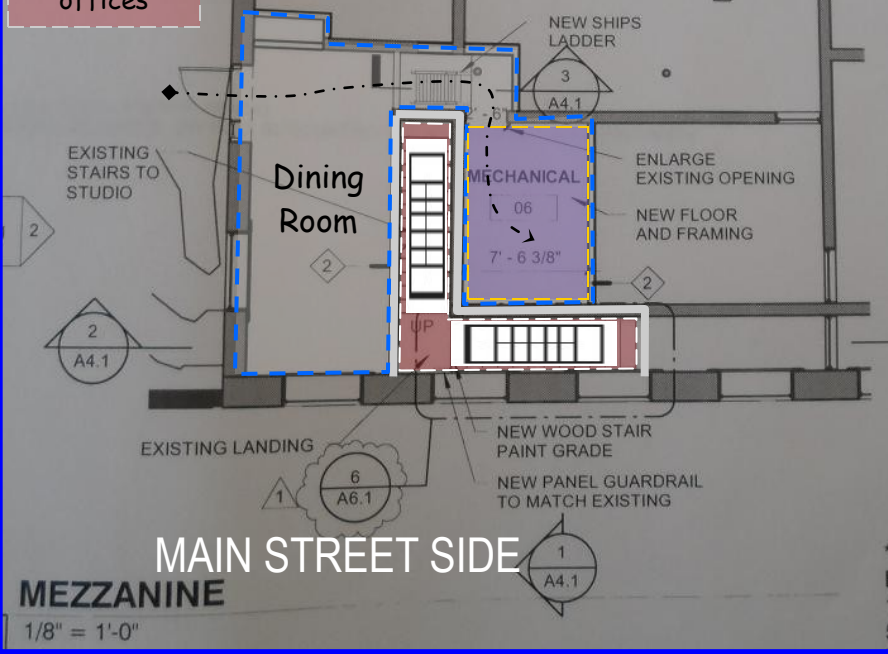

NEW WOOD
STAIR,
STAIN GRADE

MAIN STREET SIDE

EXISTING WALLS TO REMAIN
NEW WALLS