


HO-493
Sydney C. Robertson House
3744 St. Paul Street
Ellicott City

Facing south onto St. Paul Street, across from the church, the Sydney C. Roberston House is a small 1 1/2 story clapboarded frame house. A cross-gable centered in the front of the roof contains three carved brackets and one 6/6 sash round-arched window. The first floor of the south facade has a central door flanked by 6/6 sash windows with louvered shutters. The door is covered by a 1-bay hipped porch with square posts and chamfered square engaged columns.

The west gable end of the building has two 6/6 sash windows with louvered shutters, and two smaller 6/6 sash windows up in the attic gable. An interior chimney was centered in this gable end, but has been removed.

The east facade is 2 1/2 stories high, with the first level being the basement level of the front (south) facade. There is one 6/6 sash window in the west bay of the basement level, two 6/6 sash windows on the 1st floor, and two smaller 6/6 sash windows in the attic gable.

The north facade is also two stories high. The first (basement) level of this side has a central door flanked by 6/6 sash windows. The first floor, above the basement level, has three 6/6 sash windows.

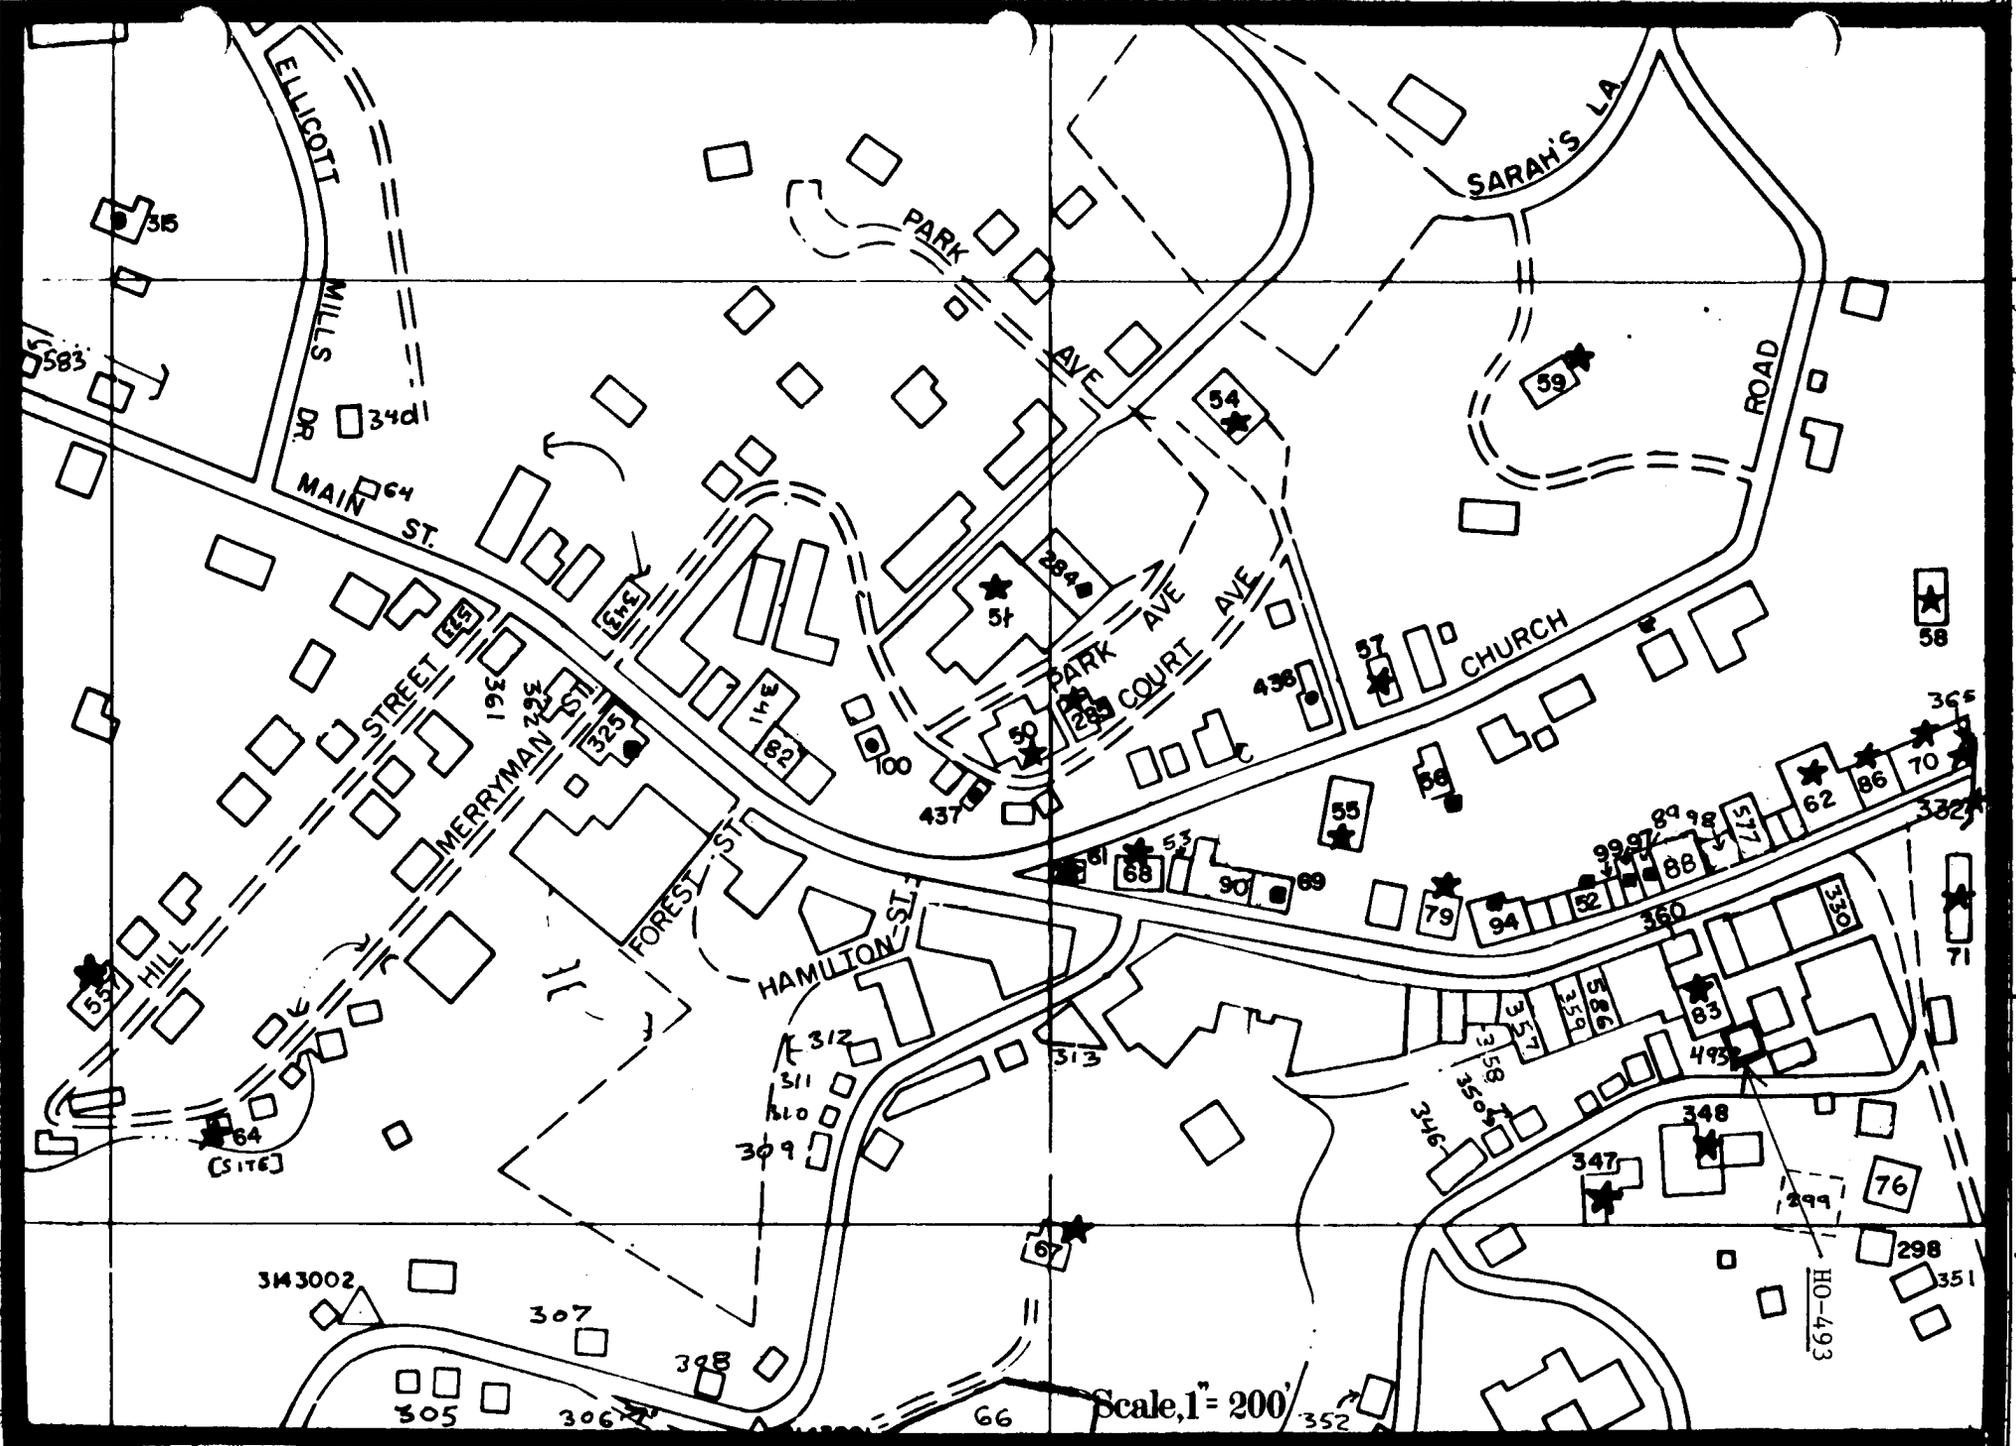

Sydney C. Robertson House, 374d St. Paul Street, Ellicott City

HO-493

Scale, 1" = 200'





HO. ~~493~~
~~493~~
493

Ellicott City

342E

HR 8/72

3744 St. Paul St.