

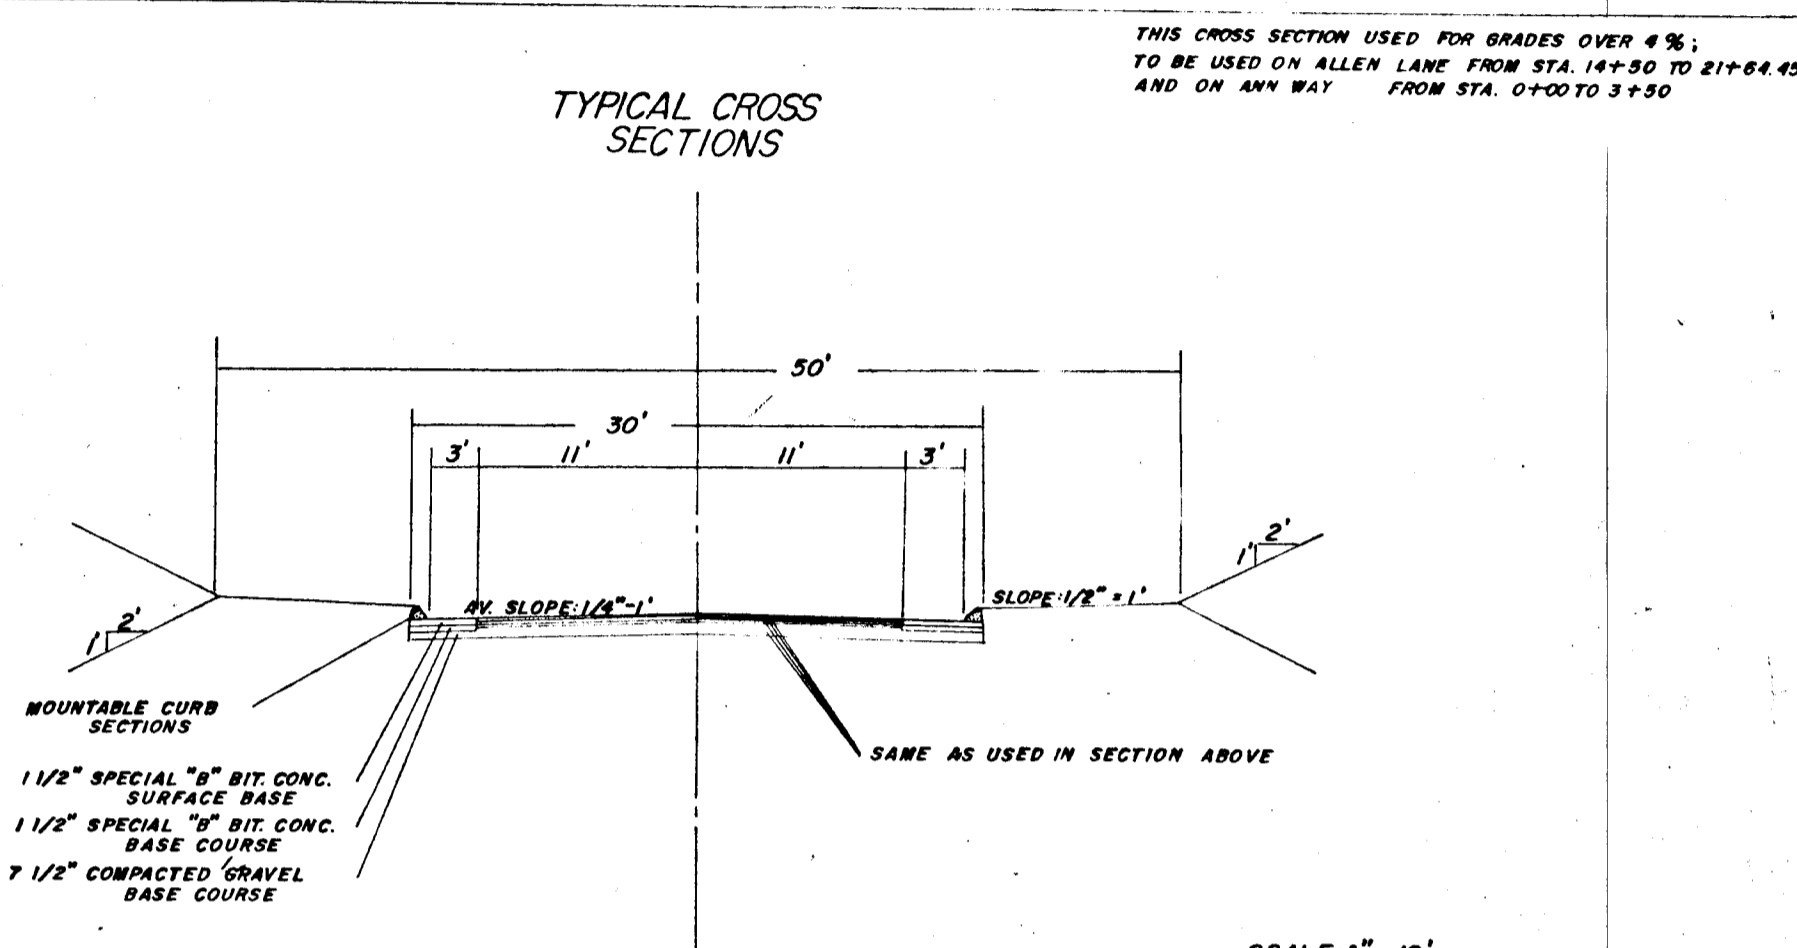
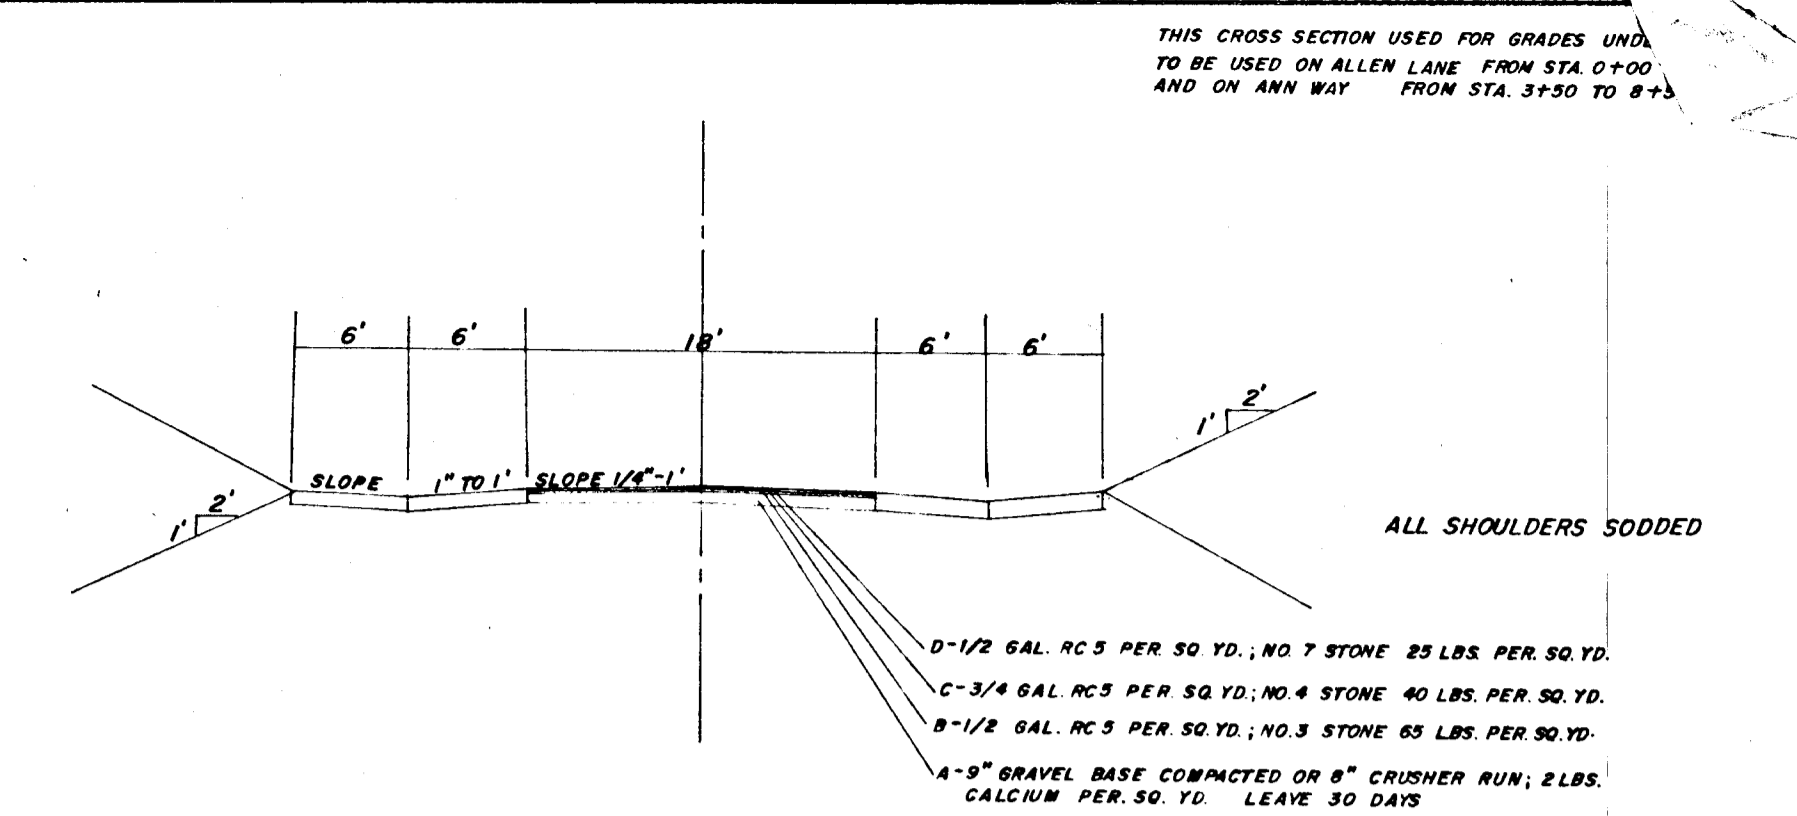


PLAN SURVEYED BY DATE
 PLOTTED BY DATE
 NOTE BOOK NO. DATE

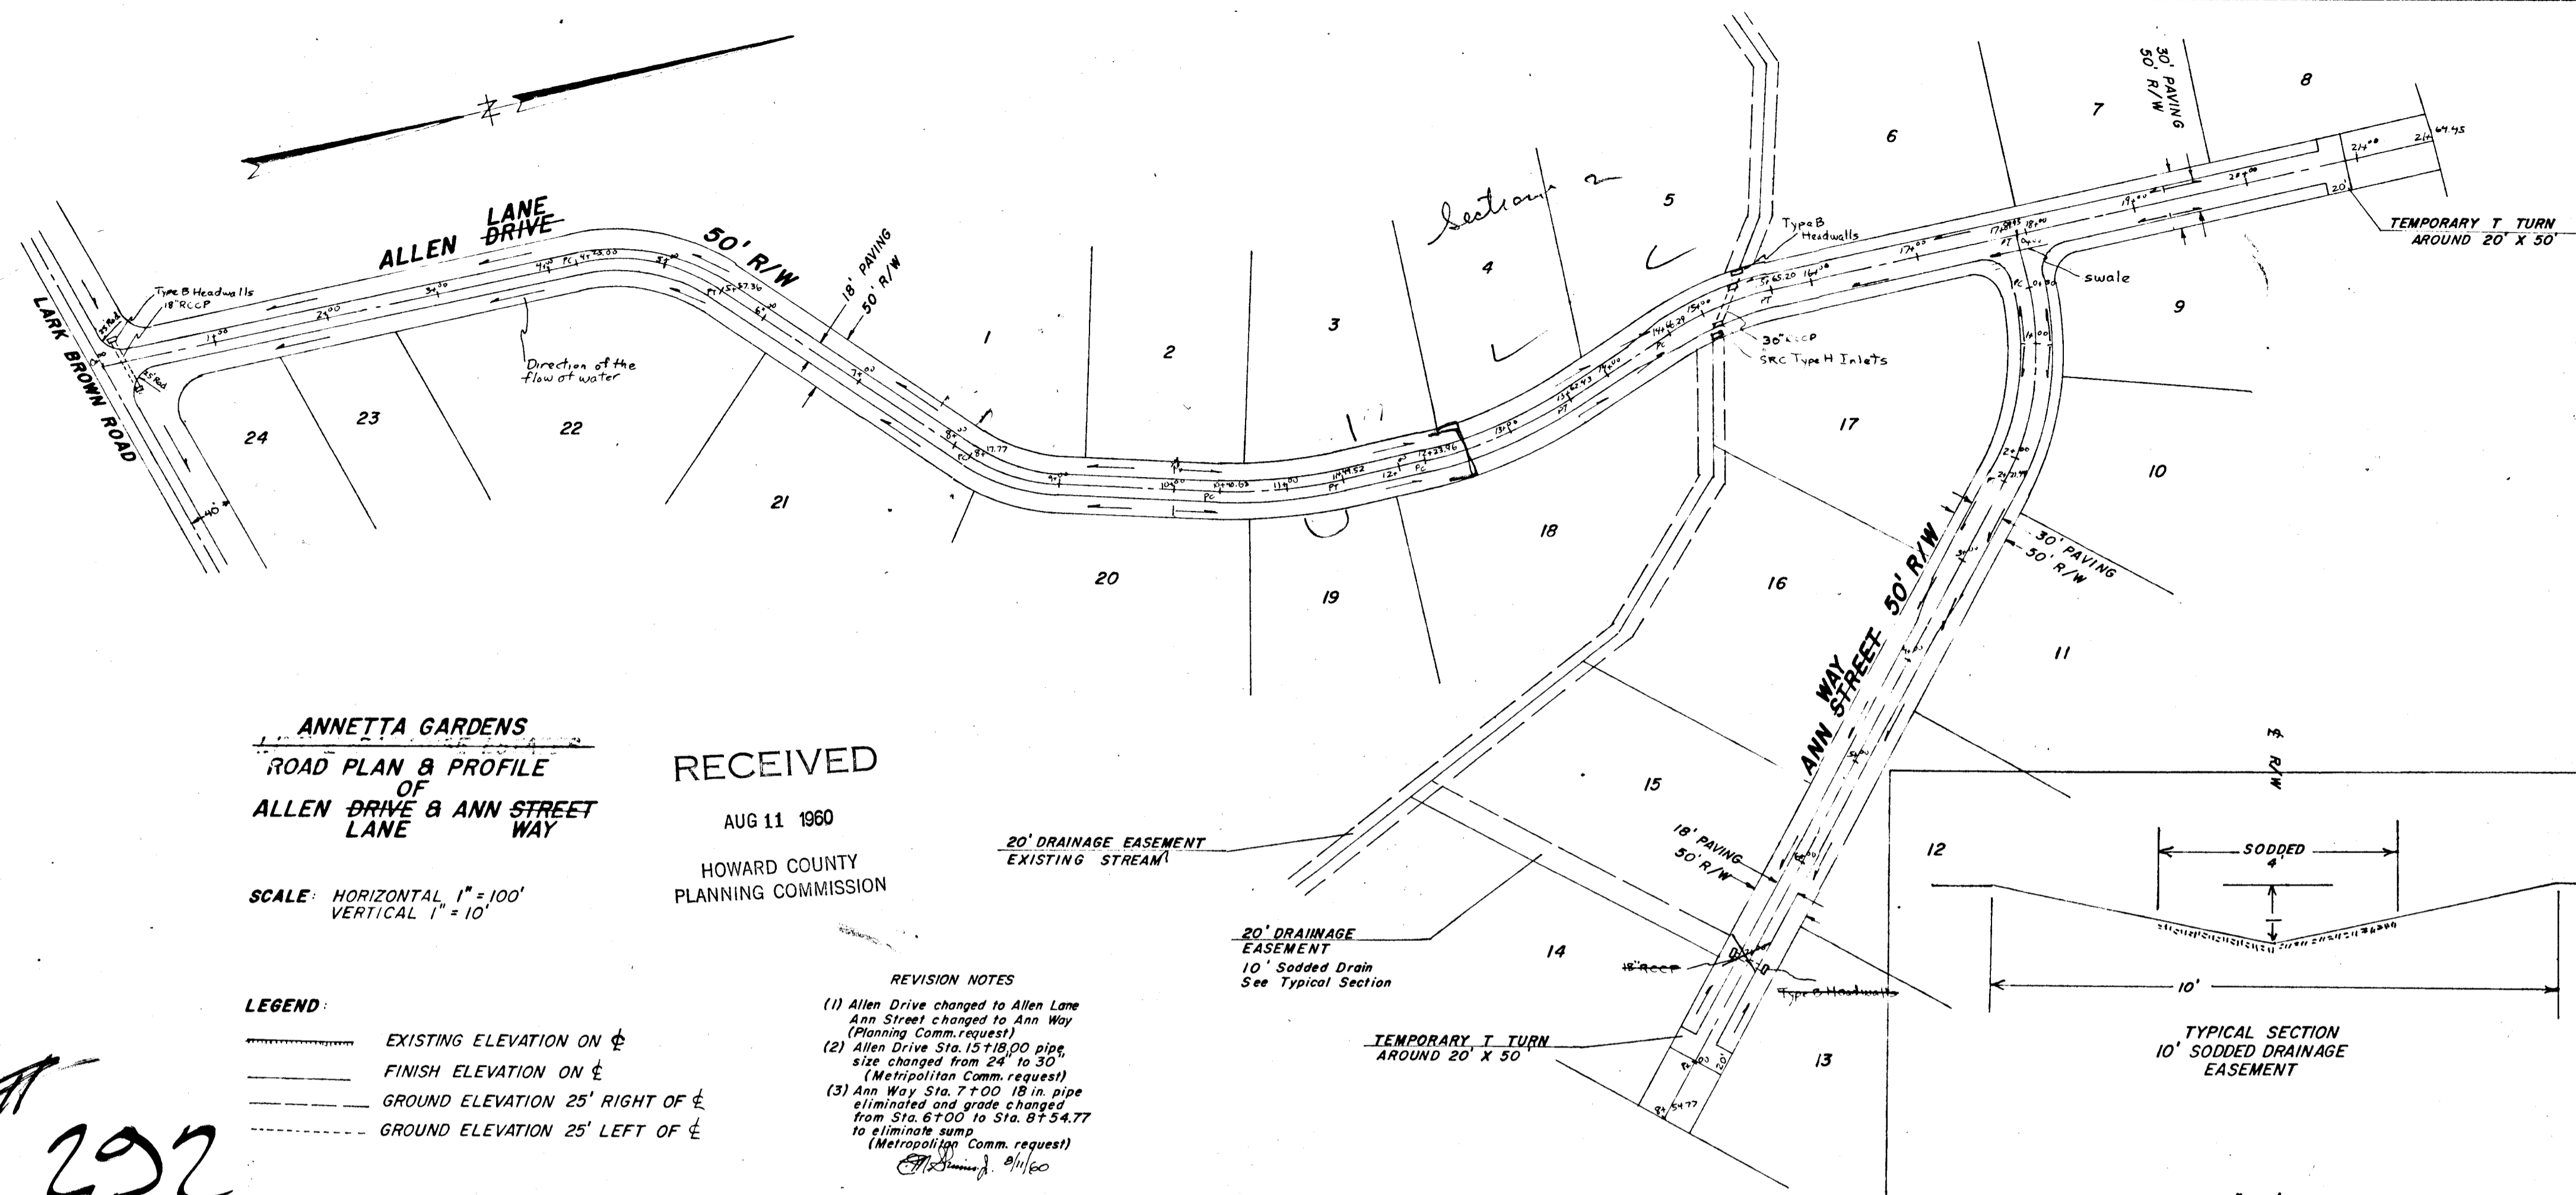

292

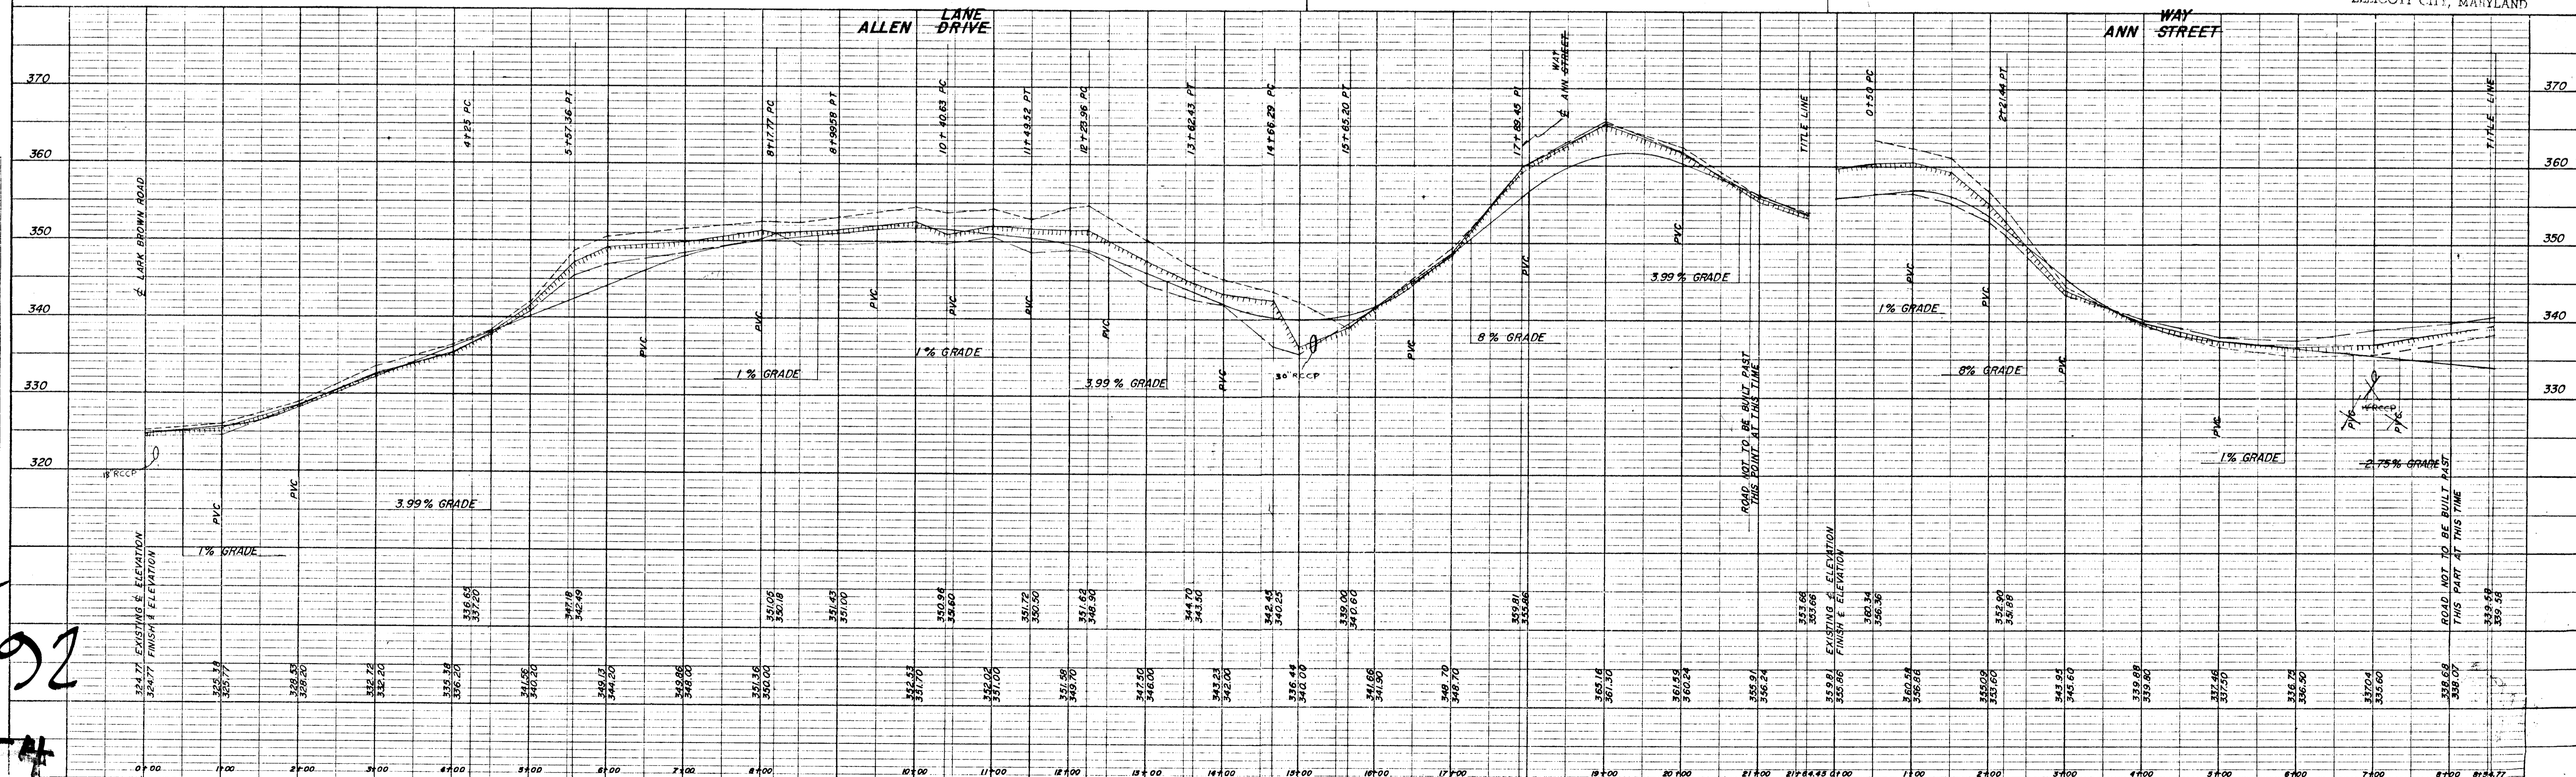

PROFILE SURVEYED BY DATE
 PLOTTED BY DATE
 NOTE BOOK NO. DATE

292

RD 54