


APPROVED  
 11-12-58  
 Date  
 Wilmer M. Sanner Chairman of Planning Comm.  
 Eugene Wheeler Planning Director  
 Herman O'Neill County Roads Supervisor

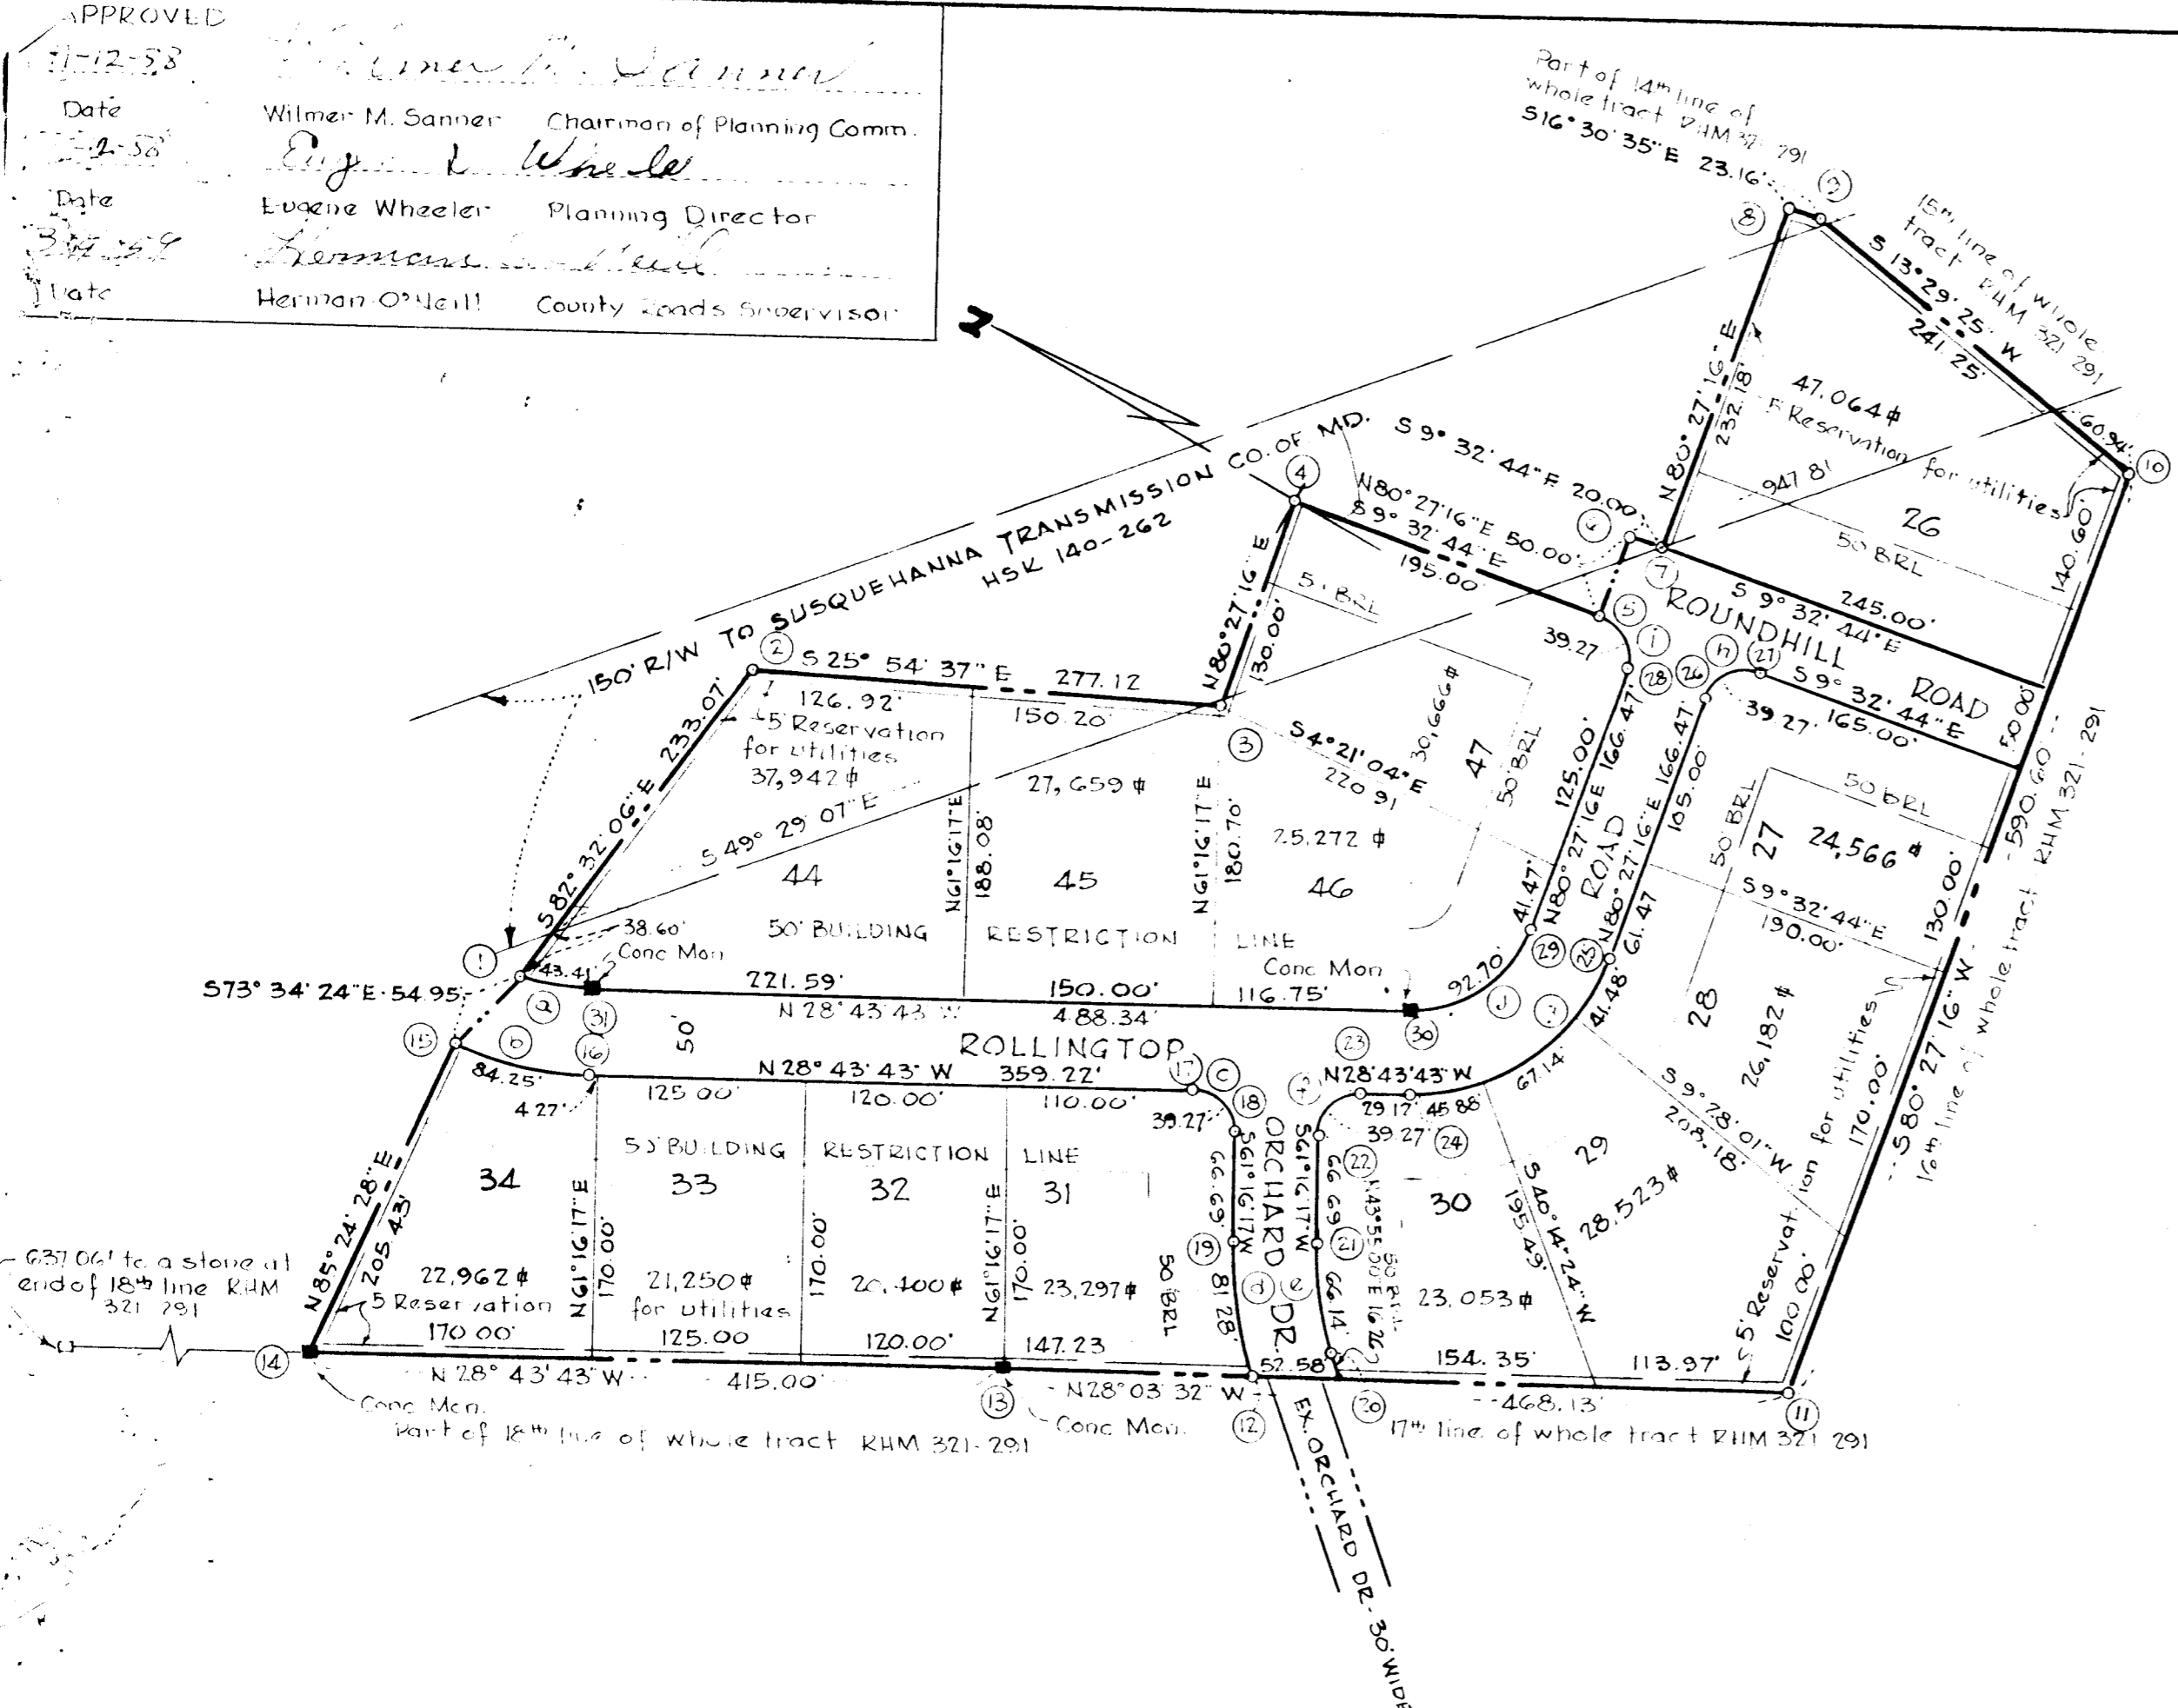

CURVE	RADIUS	Δ	TANGENT	LENGTH	CHORD BEARING	CHORD
a	16.24	71.86	43.41	6.76	26° 26' 17" E	43.26
b	76.00	24.15	12.76	84.21	51° 33' 27" E	83.43
c	21.00	86.57	45.00	39.27	51° 16' 17" W	31.34
d	268.35	179.21	41.95	81.28	112° 35' 23" E	80.97
e	218.35	179.21	22.32	66.14	N 52° 35' 29" E	65.89
f	21.00	86.57	45.00	39.27	N 75° 43' 43" W	35.36
g	125.00	104.93	88.84	151.50	S 64° 28' 14" E	144.85
h	21.00	86.57	21.00	39.27	S 54° 32' 44" E	35.26
i	75.00	30.00	75.00	39.27	N 39° 27' 16" E	35.26
j	75.00	30.00	13.32	32.70	S 41° 05' 14" E	86.91

N	SOUTH	N	SOUTH
1	4661.91	17	4805.04
2	4293.00	18	4791.93
3	4274.73	19	4737.45

**OWNER'S DECLARATION:**  
 Worthington Construction Corp., owners of the property shown and described hereon, adopt this plan of subdivision and reserve the fee simple title to the beds of the streets and/or roads shown hereon, and in consideration of the approval of this plat by the Planning Commission of Howard County, we, ourselves, our heirs, or assigns do hereby give and grant unto the Board of County Commissioners of Howard County the right and option to acquire for the consideration of One Dollar, the fee simple title to the beds of the streets and/or roads shown hereon, within the period of Five Years from the date of recording of this plat among the Land Records of Howard County.

**ENGINEER'S CERTIFICATION:**  
 I hereby certify that the plan shown hereon is correct; that it is a subdivision of part of the land which by deed dated October 3, 1958, and filed among the land records of Howard County in Liber RHM 321, folio 291, was conveyed by Mary E. Gordon and Arthur H. Gordon to Worthington Construction Corporation, and that iron pipes marked thus (o) and concrete monuments marked thus (■) are in place as shown hereon.  
 I further certify that this plat has been prepared and markers as shown hereon are placed in accordance with Section 72 of Article 17 of the Annotated Code of Maryland, 1951 Edition.

Witness our hands and seals this 10<sup>th</sup> day of November 1958  
 Robert H. Doyle  
 Worthington Construction Corporation  
 Robert H. Doyle, Vice Pres.

11-10-58  
 David J. Custer  
 David J. Custer  
 Reg. P.E. & L.S. 1951

SECTION ONE  
**WORTHINGTON ADDITION**  
 2<sup>ND</sup> ELECTION DISTRICT  
 HOWARD COUNTY, MARYLAND  
 SCALE: 1"=100'  
 NOVEMBER 10, 1958  
 PlatBook-6 Folio-96

104