


F.S.P-98

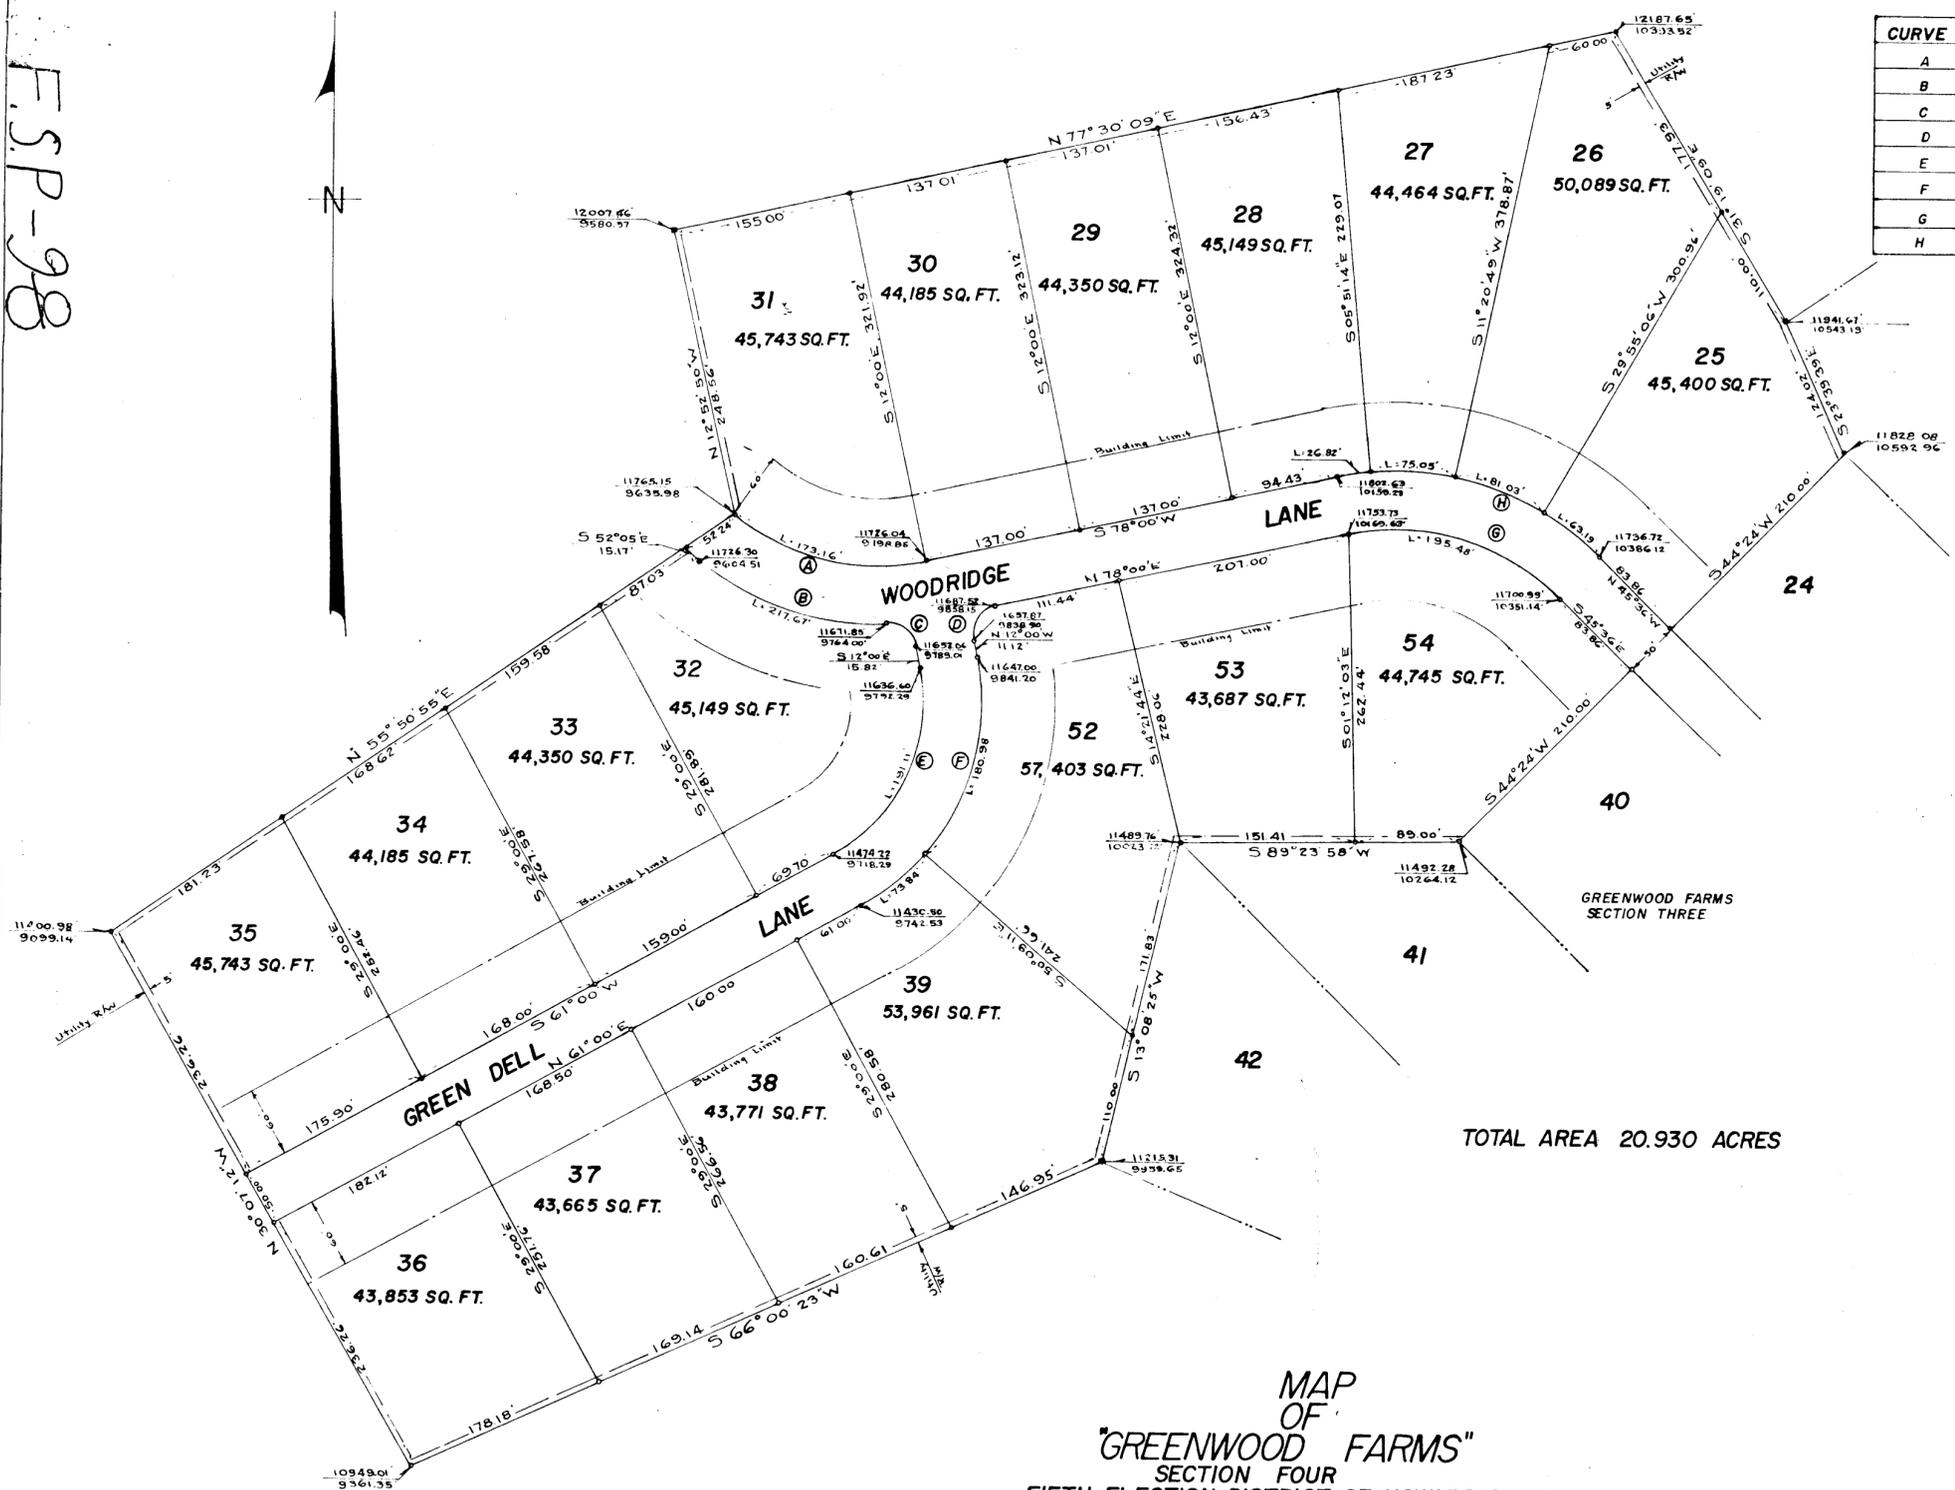

CURVE DATA					
CURVE	RADIUS	TANGENT	Δ	ARC LENGTH	CHORD & BEARING
A	194.52'	86.96	51-00-20	173.16	N76°29'50"W 167.50'
B	244.52'	109.31	51-00-20	217.67	N76°29'50"W 210.55'
C	25.00'	20.71	79-15-48	34.59	N48°37'46"W 31.89'
D	25.00	25.00	90°00'-00"	39.27	S32°59'36"W 35.36'
E	150.00	110.99	73°00'-00"	191.11	S24°30'01"W 178.45'
F	200.00	147.92	73°00'-00"	254.82	S24°30'01"W 237.93'
G	200.00	102.24	56°24'-00"	195.48	N73°48'00"W 189.02'
H	250.00	134.05	56°24'-00"	246.35	N73°48'00"W 236.37'

OWNER'S DEDICATION

I, William A. Benjamin, President of "GREENWOOD FARMS INC." owner of the property shown and described hereon, adopt this plan of subdivision and reserve the fee simple title to the beds of the streets and/or roads shown hereon, and in consideration of the approval of this plat by the Planning Commission of Howard County, I, President, of "GREENWOOD FARMS INC.", or assigns, do hereby give and grant unto the Board of County Commissioners of Howard County the right and option to acquire for the consideration of One Dollar, the fee simple title to the beds of the streets and/or roads shown hereon, within the period of five years from the date of the recording of this plat among the Land Records of Howard County.

Witness my hand and seal this 25th day of October, 1957

William A. Benjamin
 William A. Benjamin, President

ENGINEER'S CERTIFICATE

I hereby certify that the plan shown hereon is correct; that it is a subdivision of a part of the land which by deed dated December 21, 1955 and recorded among the land records of Howard County in Liber R.H.M. 277, Folio 326 ect. was granted and conveyed by William H. Cecil et al to GREENWOOD FARMS INC., a body corporate of the State of Maryland, and that iron pipes marked thus o and concrete monuments marked thus * are in place as shown hereon.

I further certify that the requirements of Section 72A to 72D of the Annotated Code of Maryland, Acts of 1951 (Title Clerk of Court Subtitle Clerk of Circuit Court,) as far as they relate to the marking of this plat and the setting of markers have been complied with.

Claude M. Skinner Jr.
 Claude M. Skinner Jr. Registered Engineer and Land Surveyor No. 2237

MAP OF
 OF
 "GREENWOOD FARMS"
 SECTION FOUR
 FIFTH ELECTION DISTRICT OF HOWARD COUNTY
 HIGHLAND, MARYLAND
 SCALE: 1 IN. = 100 FT. OCTOBER, 1957

PLAT APPROVED BY	
4/30/58	<i>Wilmer M. Sanner</i> Wilmer M. Sanner Chairman of Planning Comm.
4/30/58	<i>Eugene D. Wheeler</i> EUGENE D. WHEELER Planning Director
3/31/59	<i>Herman O'Neill</i> Herman O'Neill, County Roads Supervisor

PLATBOOK - 7
 FOLIO - 3



24th FEB 1958