


COORDINATE TABLE					
NO	NORTH	EAST	NO	SOUTH	EAST
1	24141.13	36483.08	6	25031.34	36511.78
2	24723.64	36545.35	7	25078.02	36593.02
3	24836.38	36528.35	8	25136.03	36667.73
4	24984.75	36464.58	9	24936.36	36872.69
5	25017.80	36418.70			

CURVE DATA						
NO	RADIUS	LENGTH	TANGENT	DELTA	CHD BEARING	CHD DIST.
2-5	225.00	115.27	58.93'	95° 21' 10"	N 08° 34' 35" W	114.01
4-5	25.00	35.83	45.57'	91° 17' 20"	N 72° 23' 30" E	35.75
6-7	340.00	93.99	47.30'	15° 50' 20"	N 60° 07' 00" E	93.69

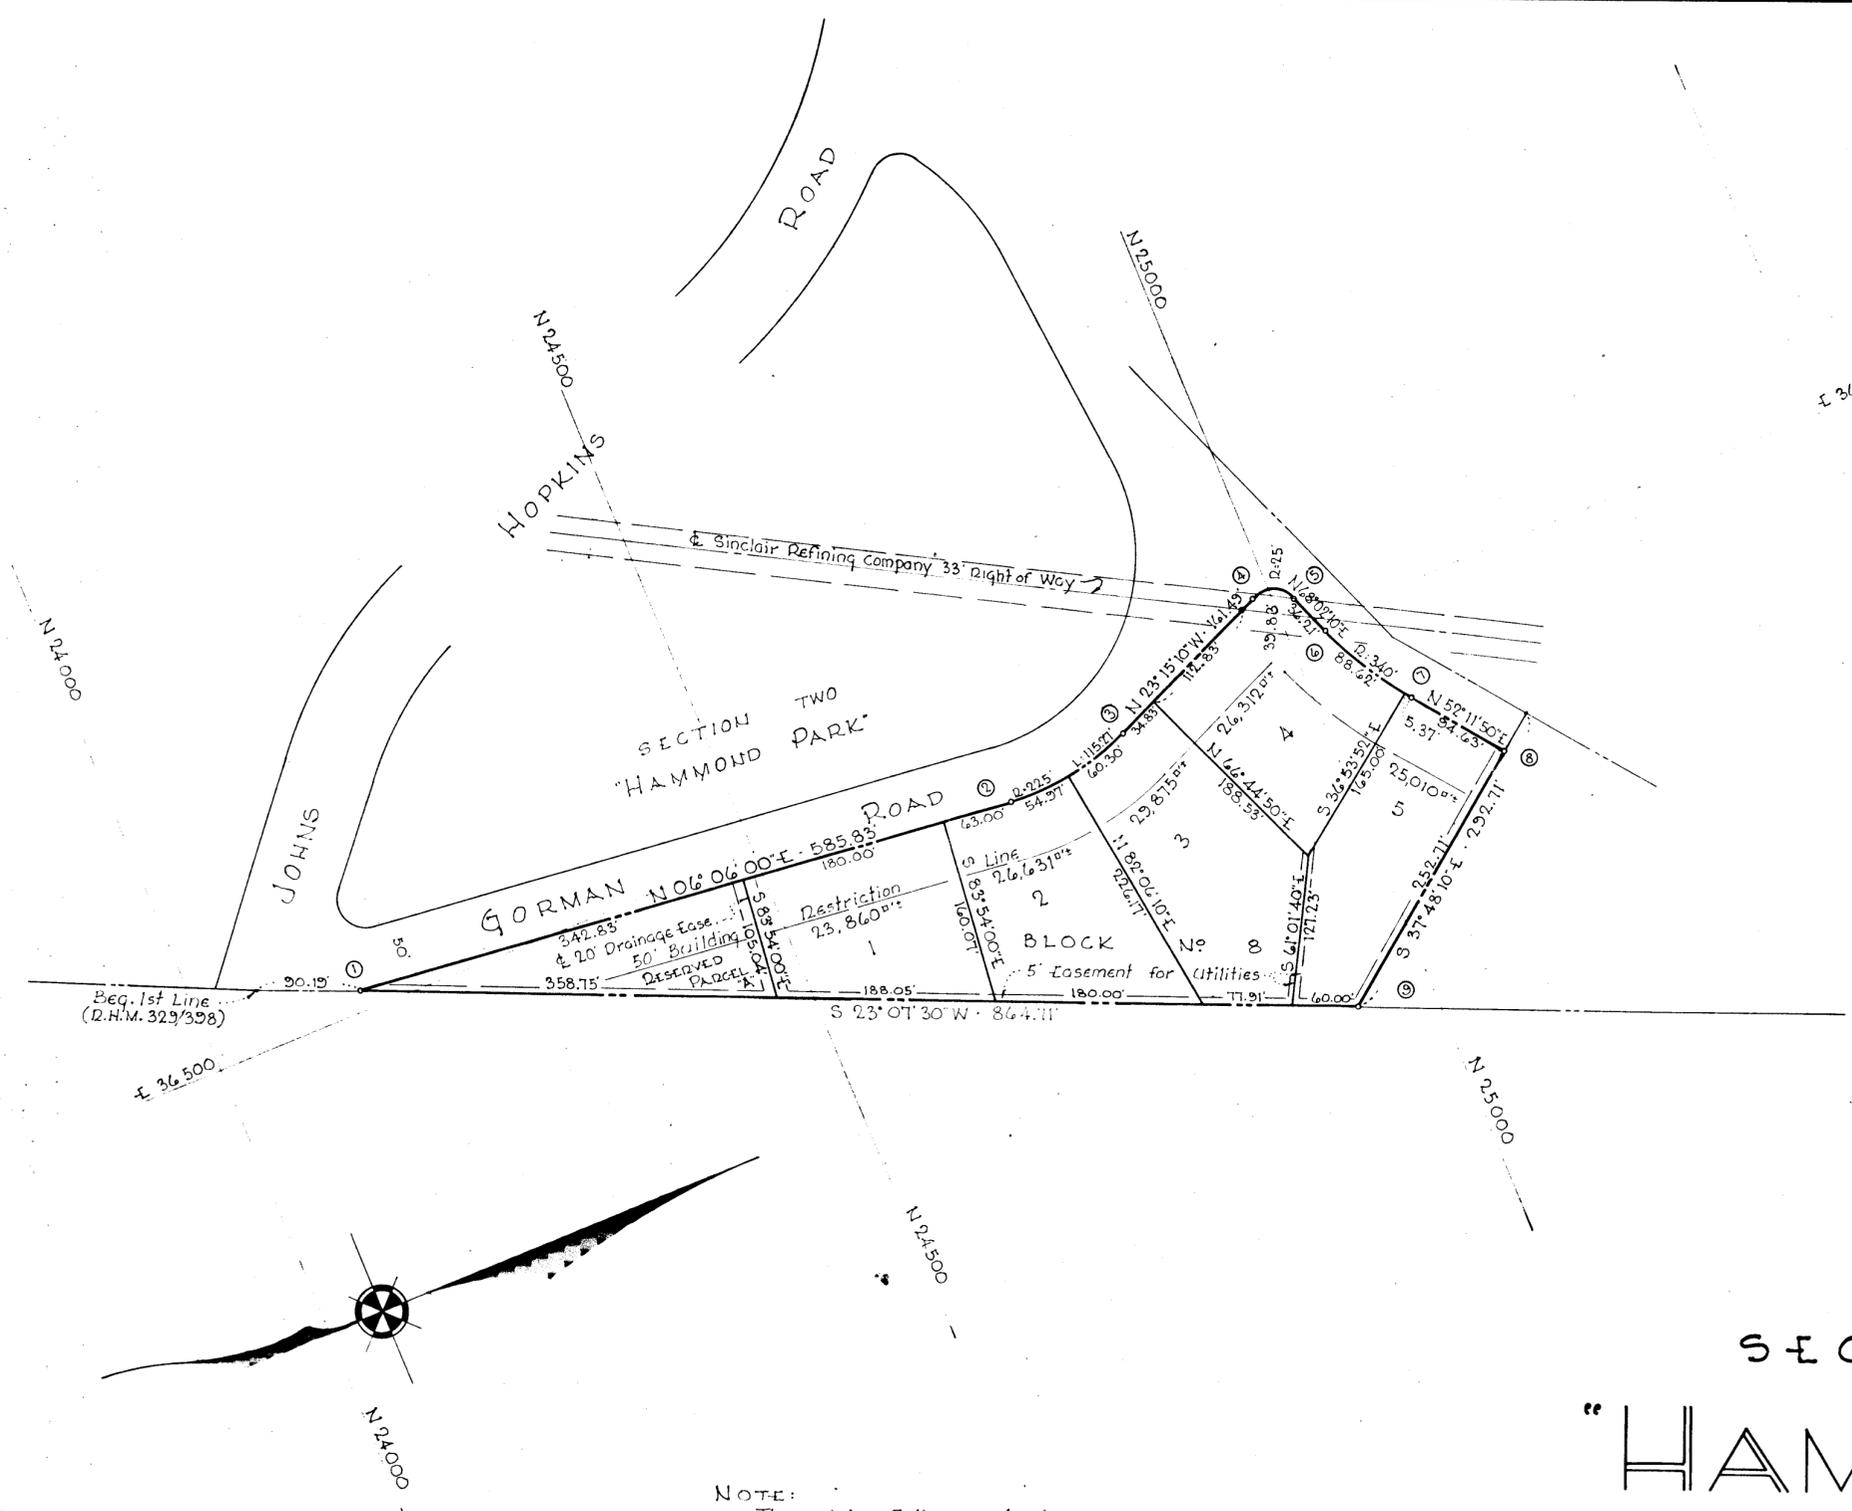

SECTION FOUR "HAMMOND PARK"

6th ELECTION DISTRICT, HOWARD COUNTY, MARYLAND

DECEMBER 4, 1959

SCALE: 1" = 100'

OWNER AND DEVELOPER
TRI-STATE PROPERTIES, INC.
WASHINGTON, D.C.

PLAT BOOK-7 Folio - 75

APPROVED: HOWARD COUNTY PLANNING COMM.	
Chairman _____	Date _____
Director _____	Date _____
APPROVED: HOWARD COUNTY HIGHWAYS DEPT.	
Roads Engineer _____	Date _____

OWNER'S CERTIFICATE:

We, Tri-State Properties, Inc., owner of the property shown and described hereon, adopt this plan of subdivision and reserve the fee simple title to the beds of the streets and/or roads shown hereon and in consideration of the plot by the Planning Commission of Howard County, we for ourselves, our heirs or assigns do hereby give and grant unto the Board of County Commissioners of Howard County the right and option to acquire for the consideration of One Dollar, the fee simple title to the beds of the streets and/or roads shown hereon within the period of five years from the date of the recording of this plat among the Land Records of Howard County, Maryland.

Witness our hands and seals this _____ day of December, 1959.

ENGINEER'S CERTIFICATE:

I, Curt A. H. Deschke, hereby certify that the plan shown hereon is correct, that it is a subdivision of a part of the Land which by deed dated March 16, 1959 and recorded among the Land Records of Howard County, Maryland, in Liber D.H.M. 329 at Folio 398, was granted and conveyed by Hammond Park Homes, Inc., et al to Tri-State Properties, Inc., and that Concrete Monuments marked thus ■ are in place as shown.

I further certify that the requirements of Section 72.8, Article 17 of the Annotated Code of Maryland (as amended) as far as they relate to the making of this plat have been complied with.

December 4, 1959
Date *Curt A. H. Deschke*

PURDUM & JESCHKE
ENGINEERS
24 Park Avenue
Ellicott City, Maryland

