


RESUBDIVISION OF LOT NO 5
 AS SHOWN ON SUBDIVISION PLAT OF THE PROPERTY OF
W. F. WILSON AND SONS, INC.
PROFIT SHARING TRUST
 (AS RECORDED IN PLAT BOOK 8-30)
 2ND ELECTION DISTRICT - HOWARD COUNTY, MARYLAND
 JANUARY 29, 1962 SCALE: 1" = 50'

OWNER AND DEVELOPER
W. F. WILSON & SONS, INC. PROFIT SHARING TRUST
 BROOKEVILLE, MARYLAND

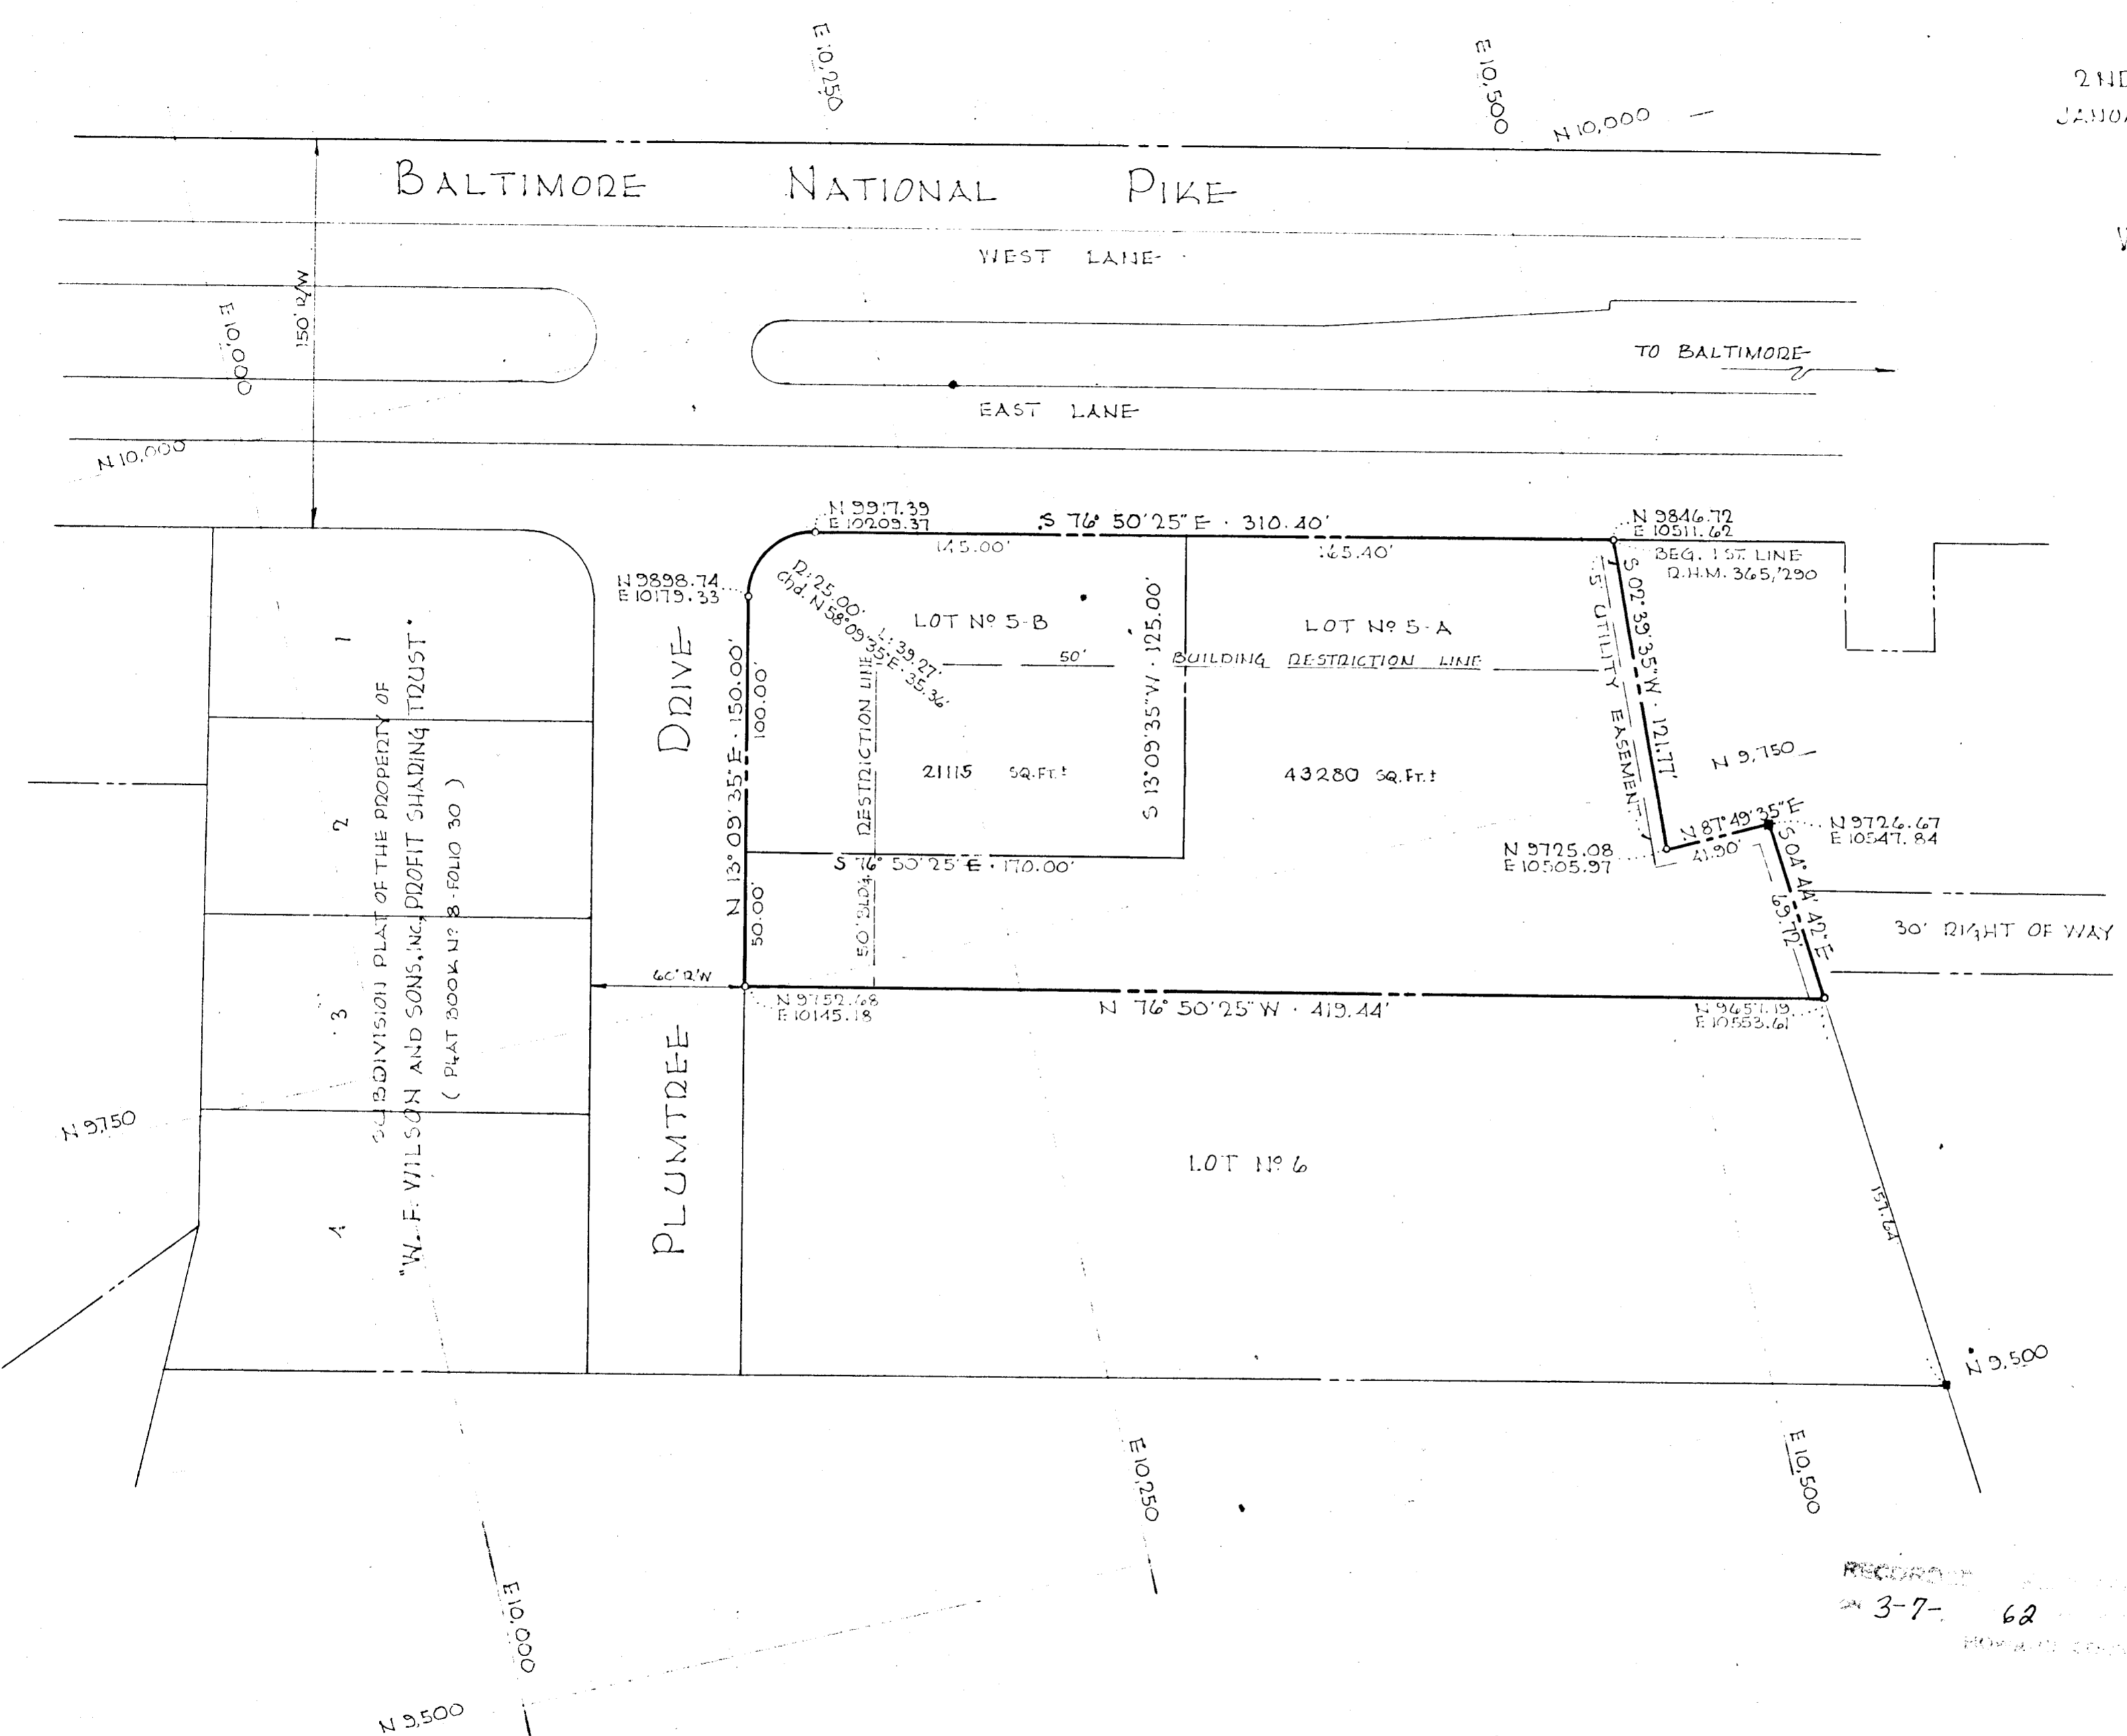

RECORDED
 3-7-62 8 61

NOTE:
 The origin of the coordinates shown hereon is assumed.

APPROVED: HOWARD COUNTY PLANNING COMM.
Walter D. Damm 2-28-62
 Chairman Date
Thomas H. Harris, Jr. 2-27-62
 Director Date
 APPROVED: HOWARD COUNTY HIGHWAY DEPT.
Hermon S. Correll 2-27-62
 District Engineer Date
 APPROVED: HOWARD COUNTY METROPOLITAN COMM.
W. H. Meyer 3-7-62
 Chief Engineer Date

OWNER'S CERTIFICATE: We, Walter F. Wilson, Mark B. Wilson, John F. Wilson, Mary de Williams, Trustees for W.F. Wilson & Sons, Inc. Profit Sharing Trust, owners of the property shown and described hereon, adopt this plan of subdivision and reserve the fee simple title to the beds of the streets and/or roads shown hereon, and in consideration of the plat by the Planning Commission of Howard County, we for ourselves, our heirs or assigns do hereby give and grant unto the Board of County Commissioners of Howard County, the right and option to acquire for the consideration of One Dollar, the fee simple title to the beds of the streets and/or roads shown hereon within the period of five years from the date of the recording of this plat among the Land Records of Howard County, Maryland.
 Witness our hands and seals this 19th day of February, 1962.

ENGINEER'S CERTIFICATE:
 I, Carl A. H. Deschke, hereby certify that the plan shown hereon is correct, that it is a subdivision of a part of the land which by deed dated March 8, 1961 and Recorded among the Land Records of Howard County, Maryland, in Liber D.H.M. 365 at Folio 290 was granted and conveyed by W.F. Wilson and Sons, Inc. To W.F. Wilson and Sons, Inc. Profit Sharing Trust, and that Concrete Monuments marked thus ■ are in place as shown.
 I further certify that the requirements of Section 72 B, Article 17 of the Annotated Code of Maryland (as amended) as far as they relate to the making of this plat have been complied with.
 DATE: 1-30-62 *Carl A. H. Deschke* REG. NO. 2351

PURDUM & DESCHKE
 ENGINEERS
 24 PARK AVENUE
 ELLICOTT CITY, MARYLAND