
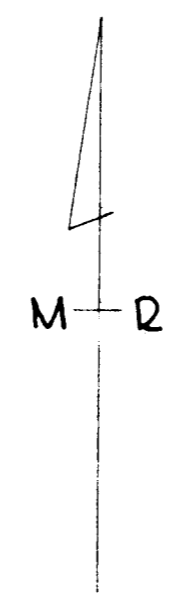


SECTION II

From To	Radius	Central Angle	Arc	Tangent	Chord	L.C.B.
1 - 2	984.75	9° 47' 00"	168.19	84.28	167.94	54° 34' 30" E
5 - 6	934.75	9° 47' 00"	159.61	80.00	159.42	54° 34' 30" E

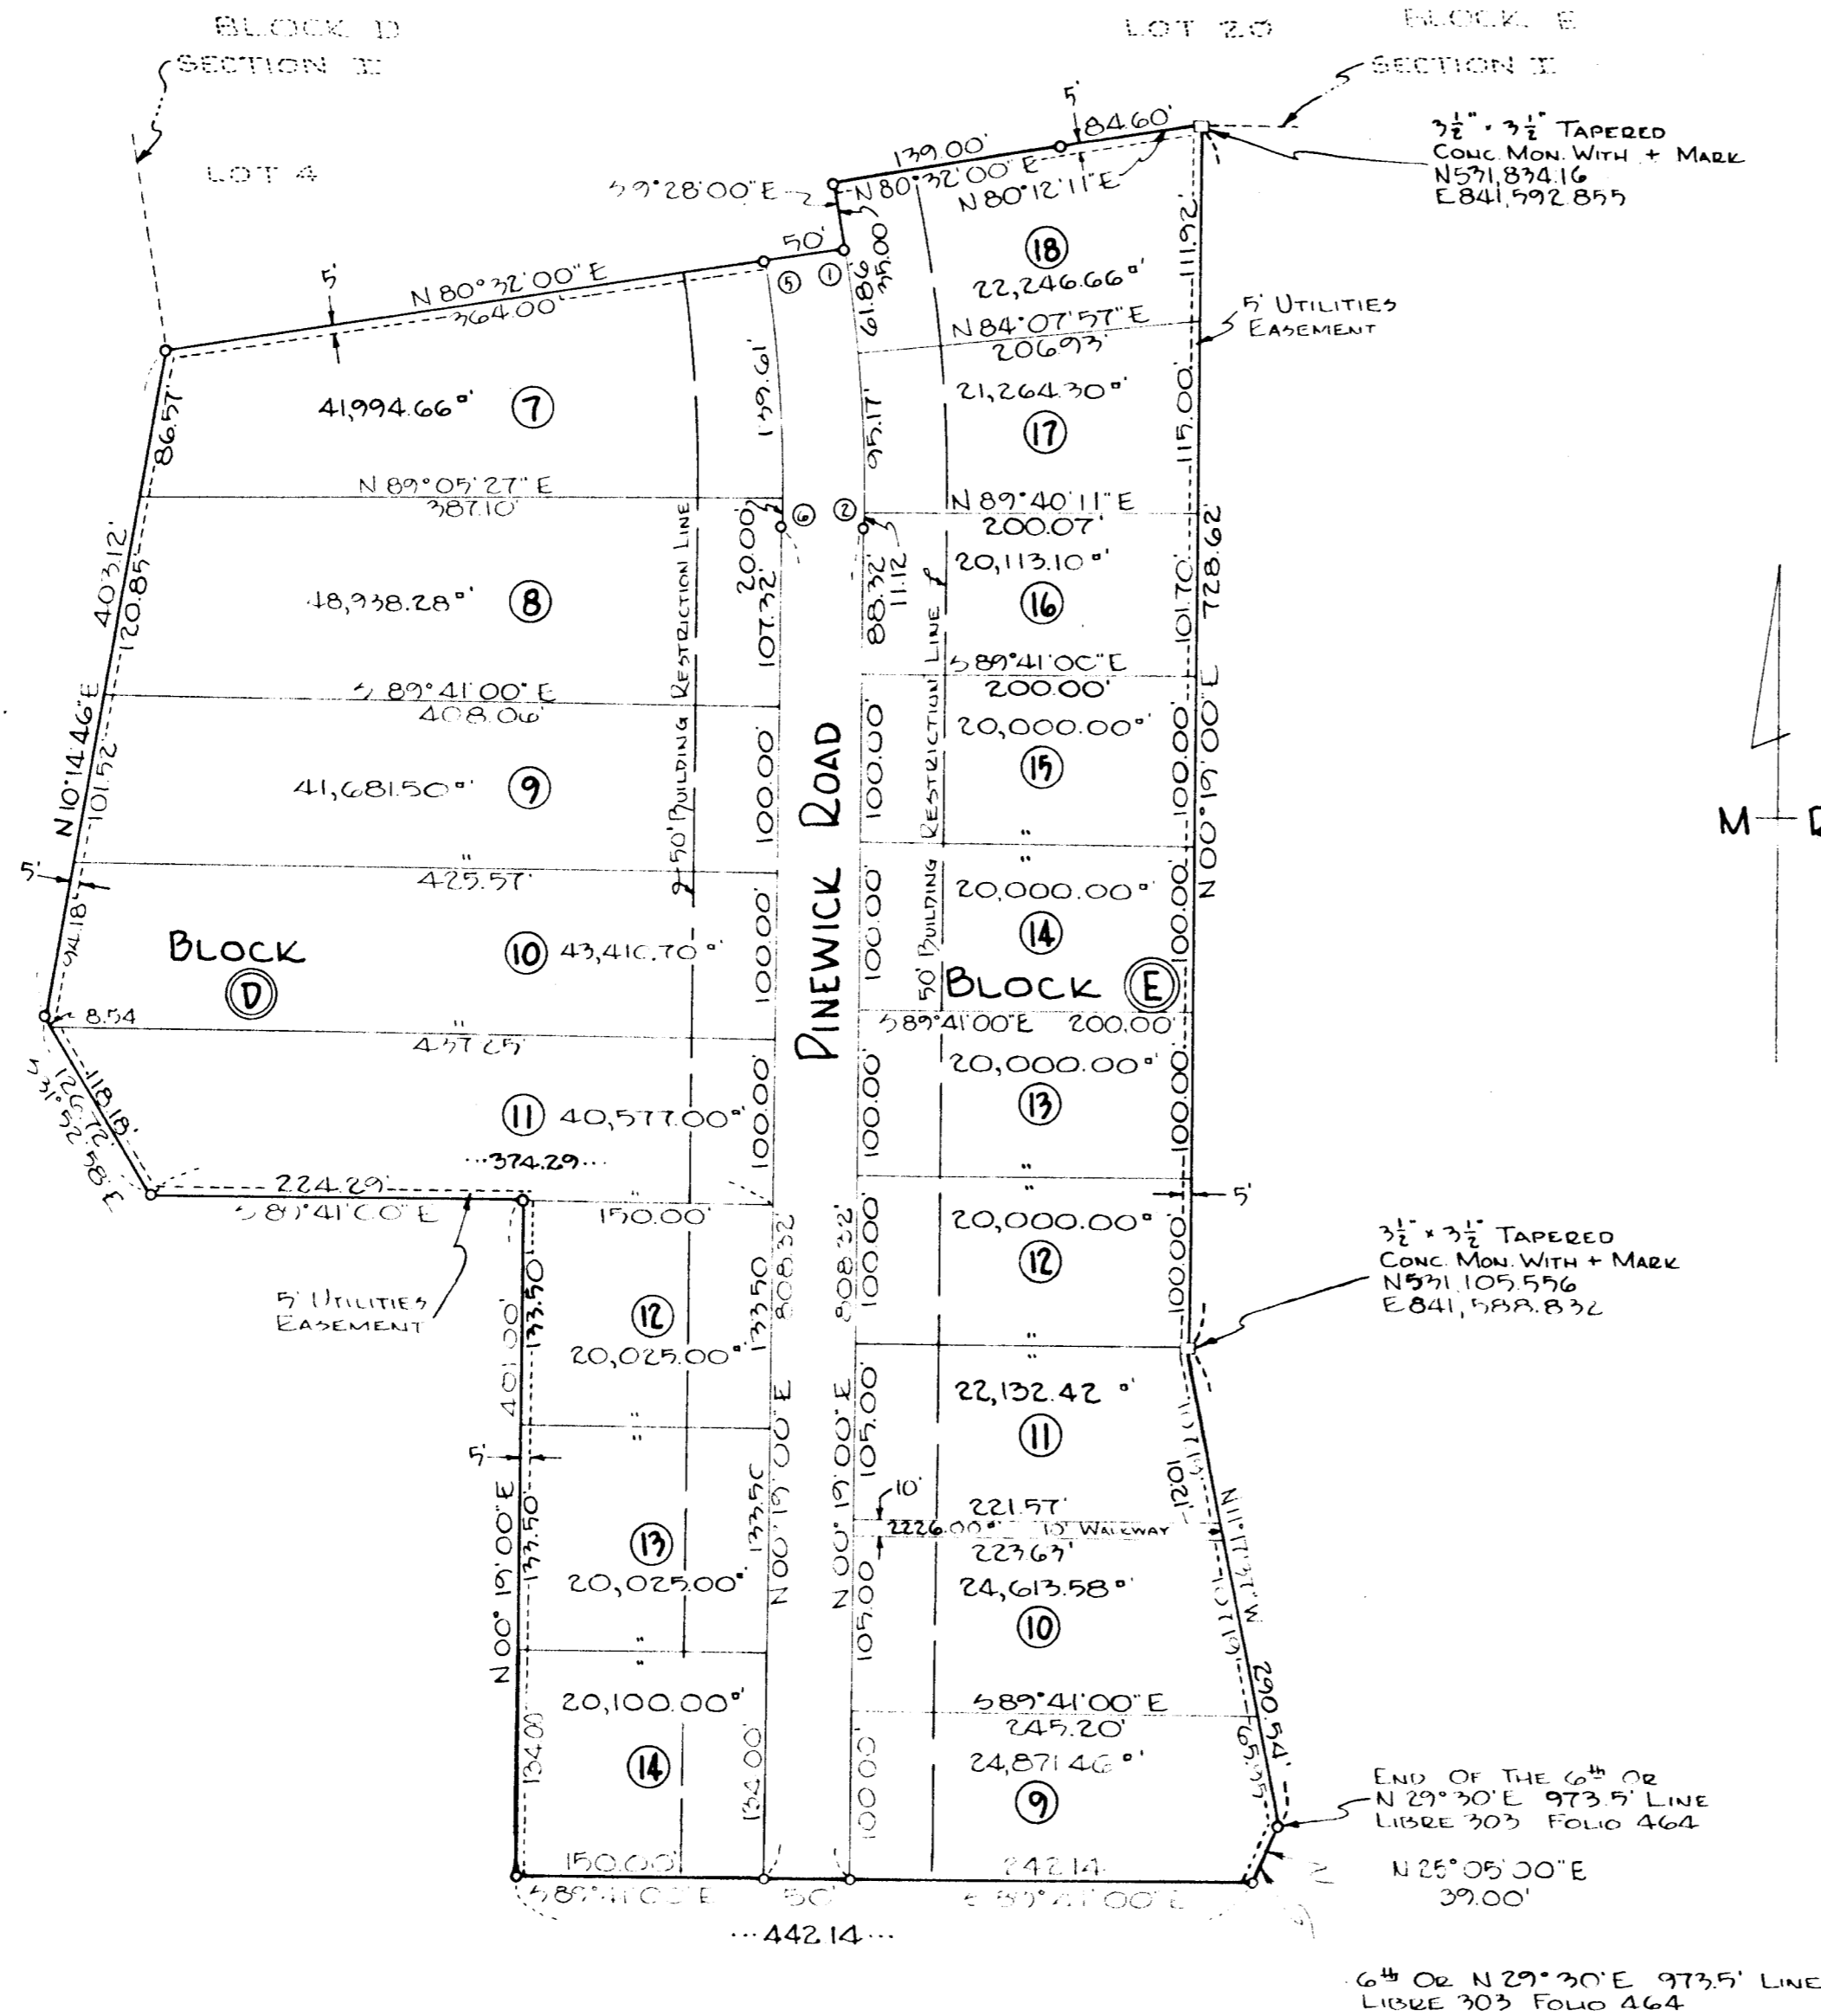

We the Thornbrook Building Corporation, owners of the property shown and described hereon, adopt this plan of subdivision and reserve the fee simple title to the beds of the streets and/or roads shown hereon, and in consideration of the approval of this plat by the Planning Commission of Howard County, we and our assigns do hereby give and grant unto the Board of County Commissioners for the consideration of one dollar, the fee simple title to the beds of the streets and/or roads shown hereon, within the period of five years from the date of the recording of this plat among the land records of Howard County.

Witness our hand and seal of date indicated

THE THORNBROOK BUILDING CORPORATION

H. Baker
 H. BAKER, SECRETARY & TREASURER
 410 Mt. Hebron Drive
 ELlicott City, Maryland

Oct. 10, 1962
 DATE

I hereby certify that this plat represents a subdivision of land made by me, that all monuments shown hereon actually exist, that their location, size and material are correctly shown in accordance with sections 59A to 62 of Article 17 of the Annotated Code of Maryland 1957 as amended 1959.

Eugene F. Raphael
 EUGENE F. RAPHAEL, REGISTRATION No 2246
 10/10/62
 DATE



APPROVED	DATE
<i>Wilma D. Sanna</i> CHAIRMAN, PLANNING COMMISSION	4-10-63
<i>Thomas L. Harris, Jr.</i> DIRECTOR, PLANNING COMMISSION	4-9-63
<i>Herman S. O'Neill</i> COUNTY ROADS SUPERINTENDENT	4-9-63
<i>Carl W. Meyer</i> CHIEF ENGINEER METROPOLITAN DISTRICT	4-10-63

DATUM
 HORIZONTAL - MD. GRID - BETHANY
 VERTICAL - U.S.C. & G.S. AZ. MARKER - LEATHER

AREA
 LOTS = 11,308 Acres
 ROADS = 1.116
 WALKWAY = .0511
 SECTION II = 12,475

RECORDED PLAT BOOK 9 FOLIO 23
 ON April 11, 1963, AMONG THE LAND RECORDS OF
 HOWARD COUNTY, MD.

FINAL SUBDIVISION PLAT
 SECTION II
BETHGATE
 SECOND ELECTION DISTRICT HOWARD COUNTY, MARYLAND
 REVISION - APRIL 20, 1963
 DATE: 10-10-62
 SCALE: 1" = 100'

MULLER RAPHAEL & ASSOCIATES, INC. ENGINEERS & SURVEYORS 9 COURT AVE. ELLICOTT CITY, MD. DRAWING NUMBER E 71-11-18