

PLAT SHOWING RESUBDIVISION OF
LOTS 10-12 & 14 - BLOCK D - SECTION 2

NOTE: THE ORIGIN OF THE COORDINATES SHOWN HEREON
IS ASSUMED (SEE VALLEY MEDE - SECTION 2
AS RECORDED IN PLAT BOOK 4 - FOLIO 71)

"VALLEY MEDE"

(AS RECORDED IN PLAT BOOK 4 - FOLIO 71 & BOOK 7 - FOLIO 96)

2ND ELECTION DISTRICT · HOWARD COUNTY · MARYLAND
AUGUST 20, 1963

SCALE: 1" = 50'

PLAT BOOK 9 FOLIO 60
DEC 5 63

#2

APPROVED: HOWARD COUNTY PLANNING COMM.	
<i>William J. Gannon</i> CHAIRMAN	4-26-63
<i>Thomas D. Harrison</i> DIRECTOR	11-26-63
APPROVED: HOWARD COUNTY ROADS DEPT.	
<i>Harmon S. McNeill</i> ROADS ENGINEER	11-27-63
APPROVED: HOWARD COUNTY METROPOLITAN COMM.	
<i>Carl W. Meyer</i> CHIEF ENGINEER	11-27-63

OWNER'S CERTIFICATE:

We, F. Kenneth Cole and Virginia K. Cole, his wife, and Noah H. Skipper and Mary Skipper, his wife, owners of the property shown and described hereon, adopt this plan of subdivision and reserve the fee simple title to the beds of the streets and/or roads shown hereon and in consideration of the plat by the Planning Commission of Howard County, we for ourselves, our heirs or assigns do hereby give and grant unto the Board of County Commissioners of Howard County the right and option to acquire for the consideration of One Dollar, the fee simple title to the beds of the streets and/or roads shown hereon within the period of five years from the recording of this plat among the Land Records of Howard County, Maryland.

Witness our hands and seals this _____ day of November 1963

(owners of lots 12 & 14)

Noah H. Skipper (lot 12)
Mary C. Skipper (lot 14)

ENGINEER'S CERTIFICATE:

I, Curt A. H. Jeschke, hereby certify that the plan shown hereon is correct; that it is a subdivision of that parcel of land which by deed dated April 1, 1963 and recorded among the Land Records of Howard County, Md. in Liber W.H.H. 398 at Folio 128 was granted and conveyed by F. Kenneth Cole and Virginia K. Cole, his wife, to Noah H. Skipper and Mary Skipper, his wife and being also that parcel of land which by deed dated November 22, 1963 and recorded among the Land Records of Howard County, Md. in Liber W.H.H. 410 at Folio 400 was granted and conveyed by Calvin A. Cox and Amelia Cox, his wife, to F. Kenneth Cole and Virginia K. Cole, his wife and being also that parcel of land which by deed dated November 22, 1963 and recorded among the Land Records of Howard County, Md. in Liber W.H.H. 410 at Folio 398 was granted and conveyed by the Greenway Construction Company to F. Kenneth Cole and Virginia K. Cole, his wife and that concrete monuments marked thus ■ are in place as shown.

I further certify that the requirements of Section 72 B, Article 17 of the Annotated Code of Maryland (as amended) as far as they relate to the making of this have been complied with.

Nov. 4, 1963 *Curt A. H. Jeschke*
DATE REG. NO. 2351

APPROVED: GREENWAY CONSTRUCTION COMPANY, INC.

PURDUM & JESCHKE
ENGINEERS
LAND SURVEYORS

24 PARK AVENUE
ELLCOTT CITY,
MARYLAND

OWNERS DEDICATION

I, Julius H. Kintien, Vice President of Greenway Construction Co., Inc., a body corporate of the State of Maryland, owner of property shown and described hereon adopt this plan of subdivision and reserve the fee simple title to the beds of the streets and/or roads shown hereon, and in consideration of the approval of this plat by the Planning Commission of Howard County, I, or assigns do hereby give and grant unto the Board of County Commissioners of Howard County the right and option to acquire for the consideration of One Dollar the fee simple title to the beds of the streets and/or roads shown hereon, within the period of Five Years from the date of the recording of this plat among the Land Records of Howard County.

Witness my hand and seal this 5th day of May 1960.

Julius H. Kintien
Julius H. Kintien, Vice President
Greenway Construction Co., Inc., Owners


ENGINEERS CERTIFICATE

I hereby certify that the plan shown hereon is correct, that it is a subdivision of a part of this land, which by deed dated September 29, 1954 and recorded among the Land Records of Howard County in Liber M.W.B. No. 261, folio 60 was granted and conveyed by Harry George Thomas, et al. to Greenway Construction Co., Inc., and that iron pipes marked thus O and concrete monuments marked thus M are in place as shown hereon.

I further certify that the requirements of Section 72 A to 72 D of the Annotated Code of Maryland (Title: Clerk of Court-Subtitle: Clerk of Circuit Court) as far as they relate to the marking of this plat and the setting of the markers have been complied with.

Claude M. Skinner, Jr.
Claude M. Skinner, Jr. Reg. Land Surveyor No. 2237

**REVISED PLAT OF
LOTS 17, 19, 20, 22 & 23, BLOCK C
LOTS 14 & 16, BLOCK D
SECTION TWO, VALLEY MEDE
SECOND ELECTION DISTRICT OF HOWARD COUNTY
HOWARD COUNTY, MD.
SCALE: 1 IN. = 50 FT. MAY, 1960**

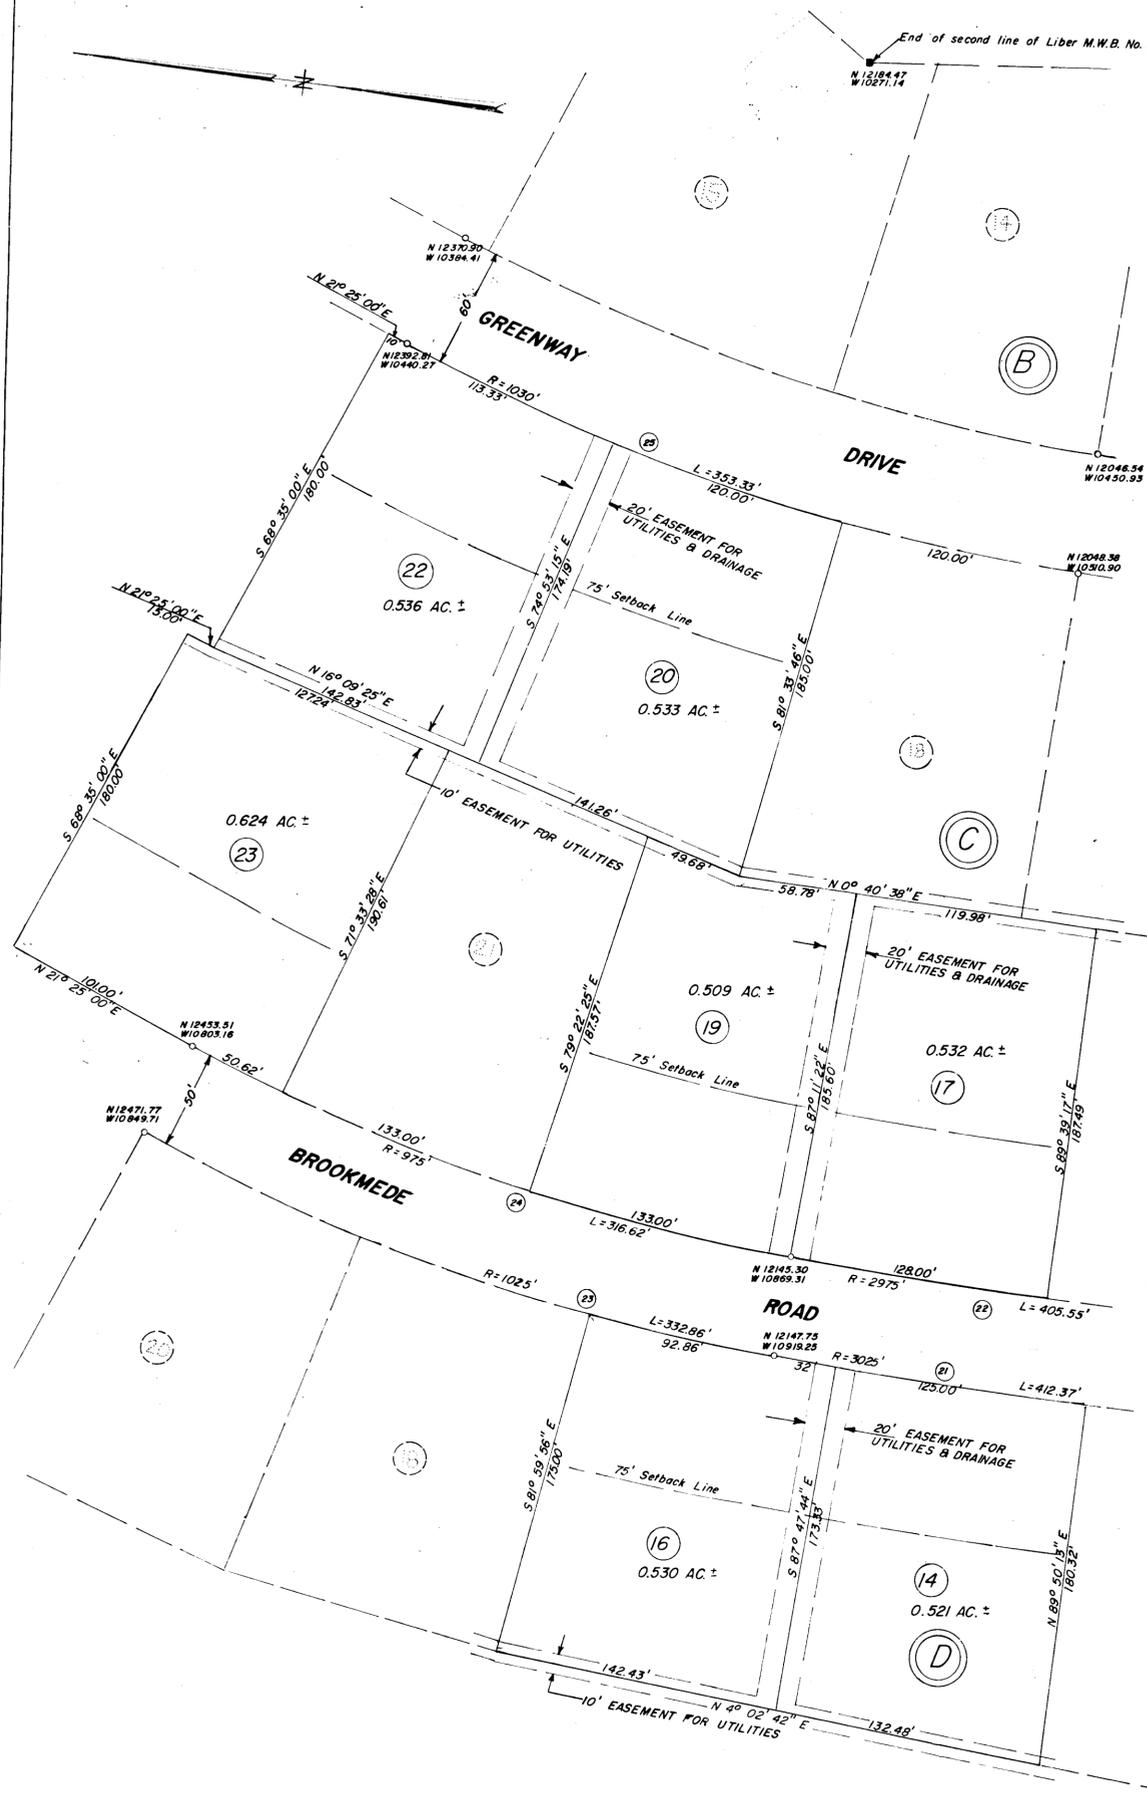

PLAT APPROVED BY



5-25-60 *Wilmer M. Sanner*
Date Wilmer M. Sanner, Chairman of Planning Commission

5-25-60 *Eugene D. Wheeler*
Date Eugene D. Wheeler, Planning Director

6/4/60 *Herman O'Neill*
Date Herman O'Neill, County Roads Supervisor

CURVE DATA

CURVE	RADIUS	ANGLE	TANGENT	ARC	CHORD
21	3025'	7° 48' 38"	206.50'	412.37'	N 1° 05' 41" W 412.05'
22	2975'	7° 48' 38"	203.09'	405.55'	N 1° 05' 41" W 405.24'
23	1025'	18° 36' 22"	167.91'	332.86'	N 12° 06' 49" E 331.40'
24	975'	18° 36' 22"	159.72'	316.62'	N 12° 06' 49" E 315.23'
25	1030'	19° 39' 17"	178.42'	353.33'	N 11° 35' 21.5" E 351.60'

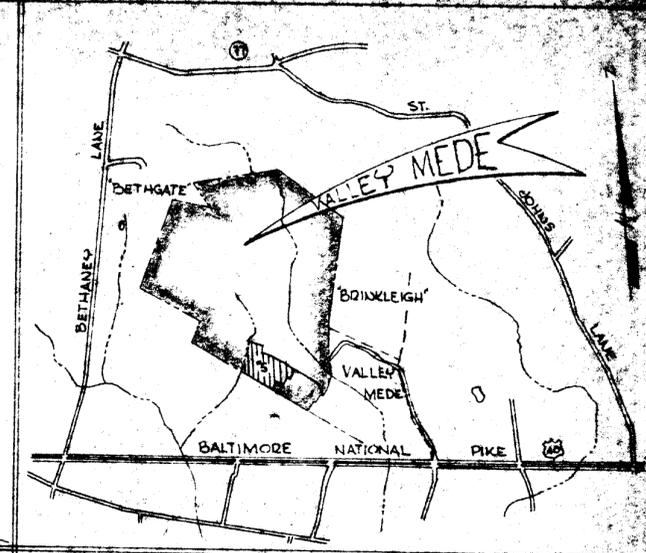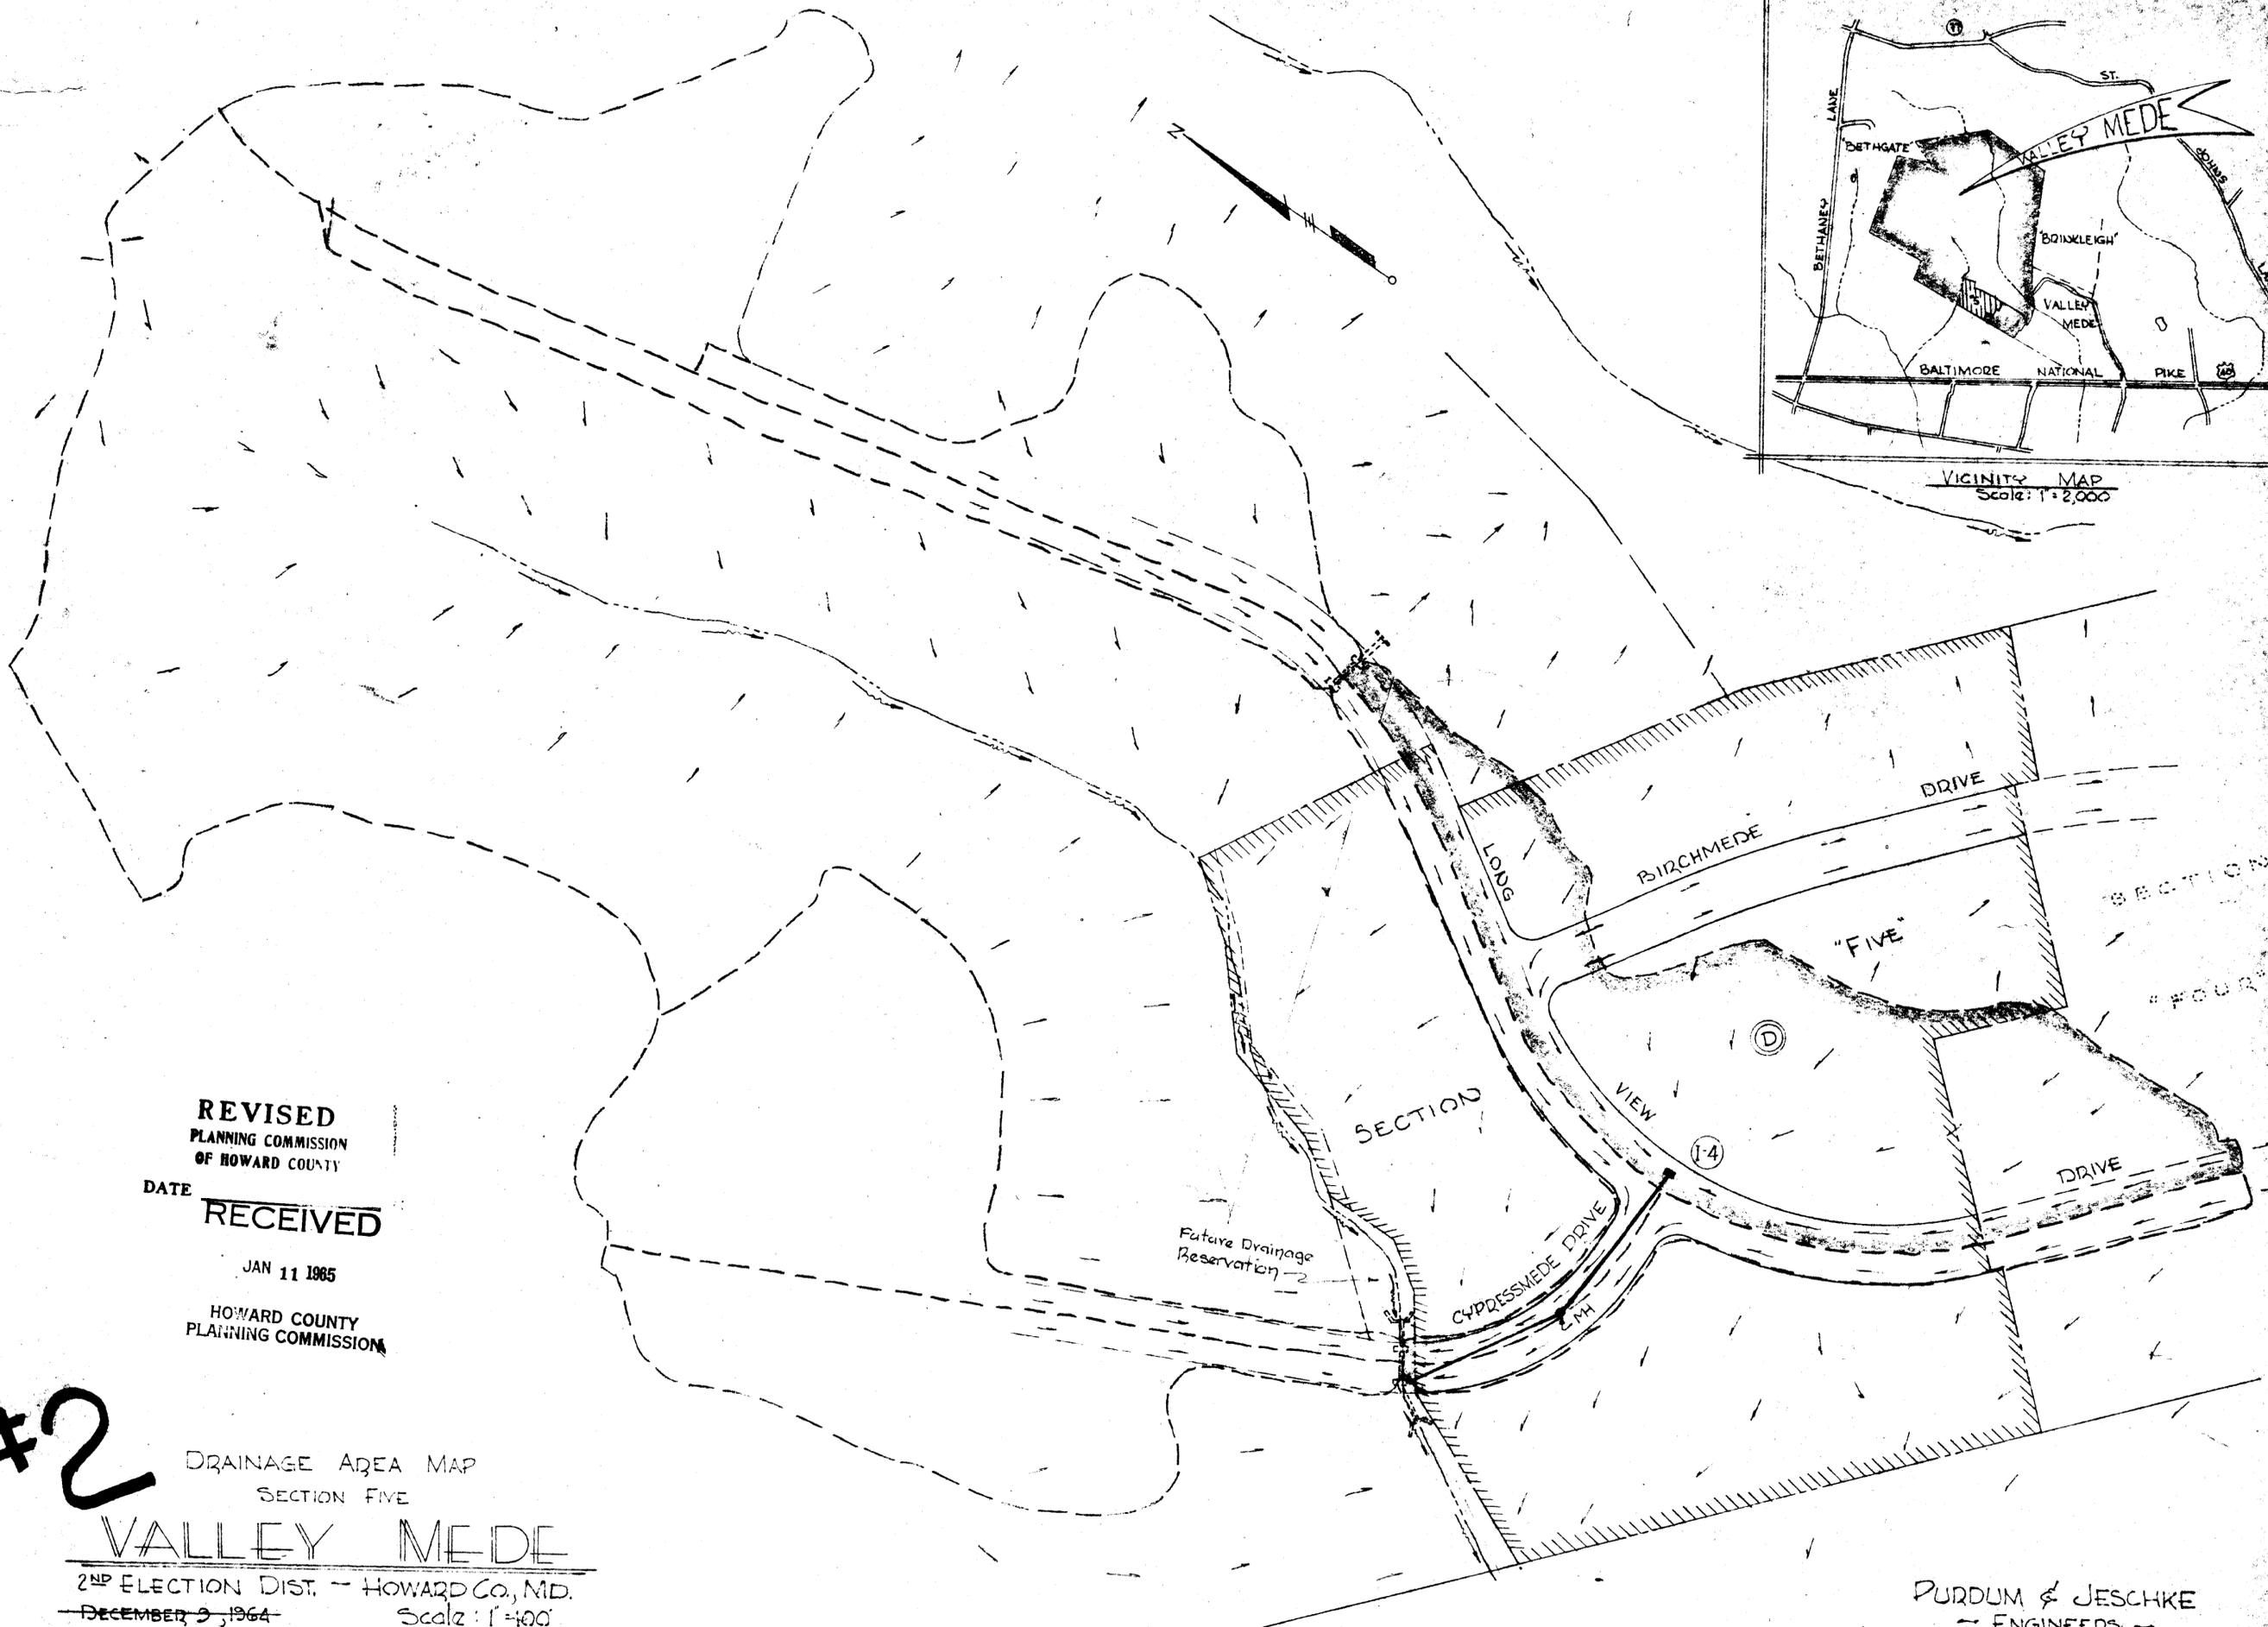

VICINITY MAP
Scale: 1" = 2,000'

REVISED
PLANNING COMMISSION
OF HOWARD COUNTY
DATE RECEIVED
JAN 11 1965
HOWARD COUNTY
PLANNING COMMISSION

#2

DRAINAGE AREA MAP
SECTION FIVE
VALLEY MEDE
2ND ELECTION DIST. - HOWARD Co., MD.
DECEMBER 3, 1964
REVISED: 6 JANUARY 1965
Scale: 1" = 400'

PURDUM & JESCHKE
- ENGINEERS -
24 PARK AVENUE
ELLCOTT CITY, MARYLAND