


AREA SHOWN: 2.247 ± ACRES

N° TO N°	RADIUS	LENGTH	TANGENT	DELTA	CHORD	CHORD DIST.
1-2	2520.31'	10.14'	5.07'	00° 13' 50"	10.14'	10.14'
2-3	2520.31'	216.82'	108.48'	04° 55' 45"	216.77'	216.77'
4-5	2580.31'	25.78'	12.90'	00° 34' 21"	25.78'	25.78'
5-6	2580.31'	196.20'	98.15'	04° 27' 24"	196.15'	196.15'

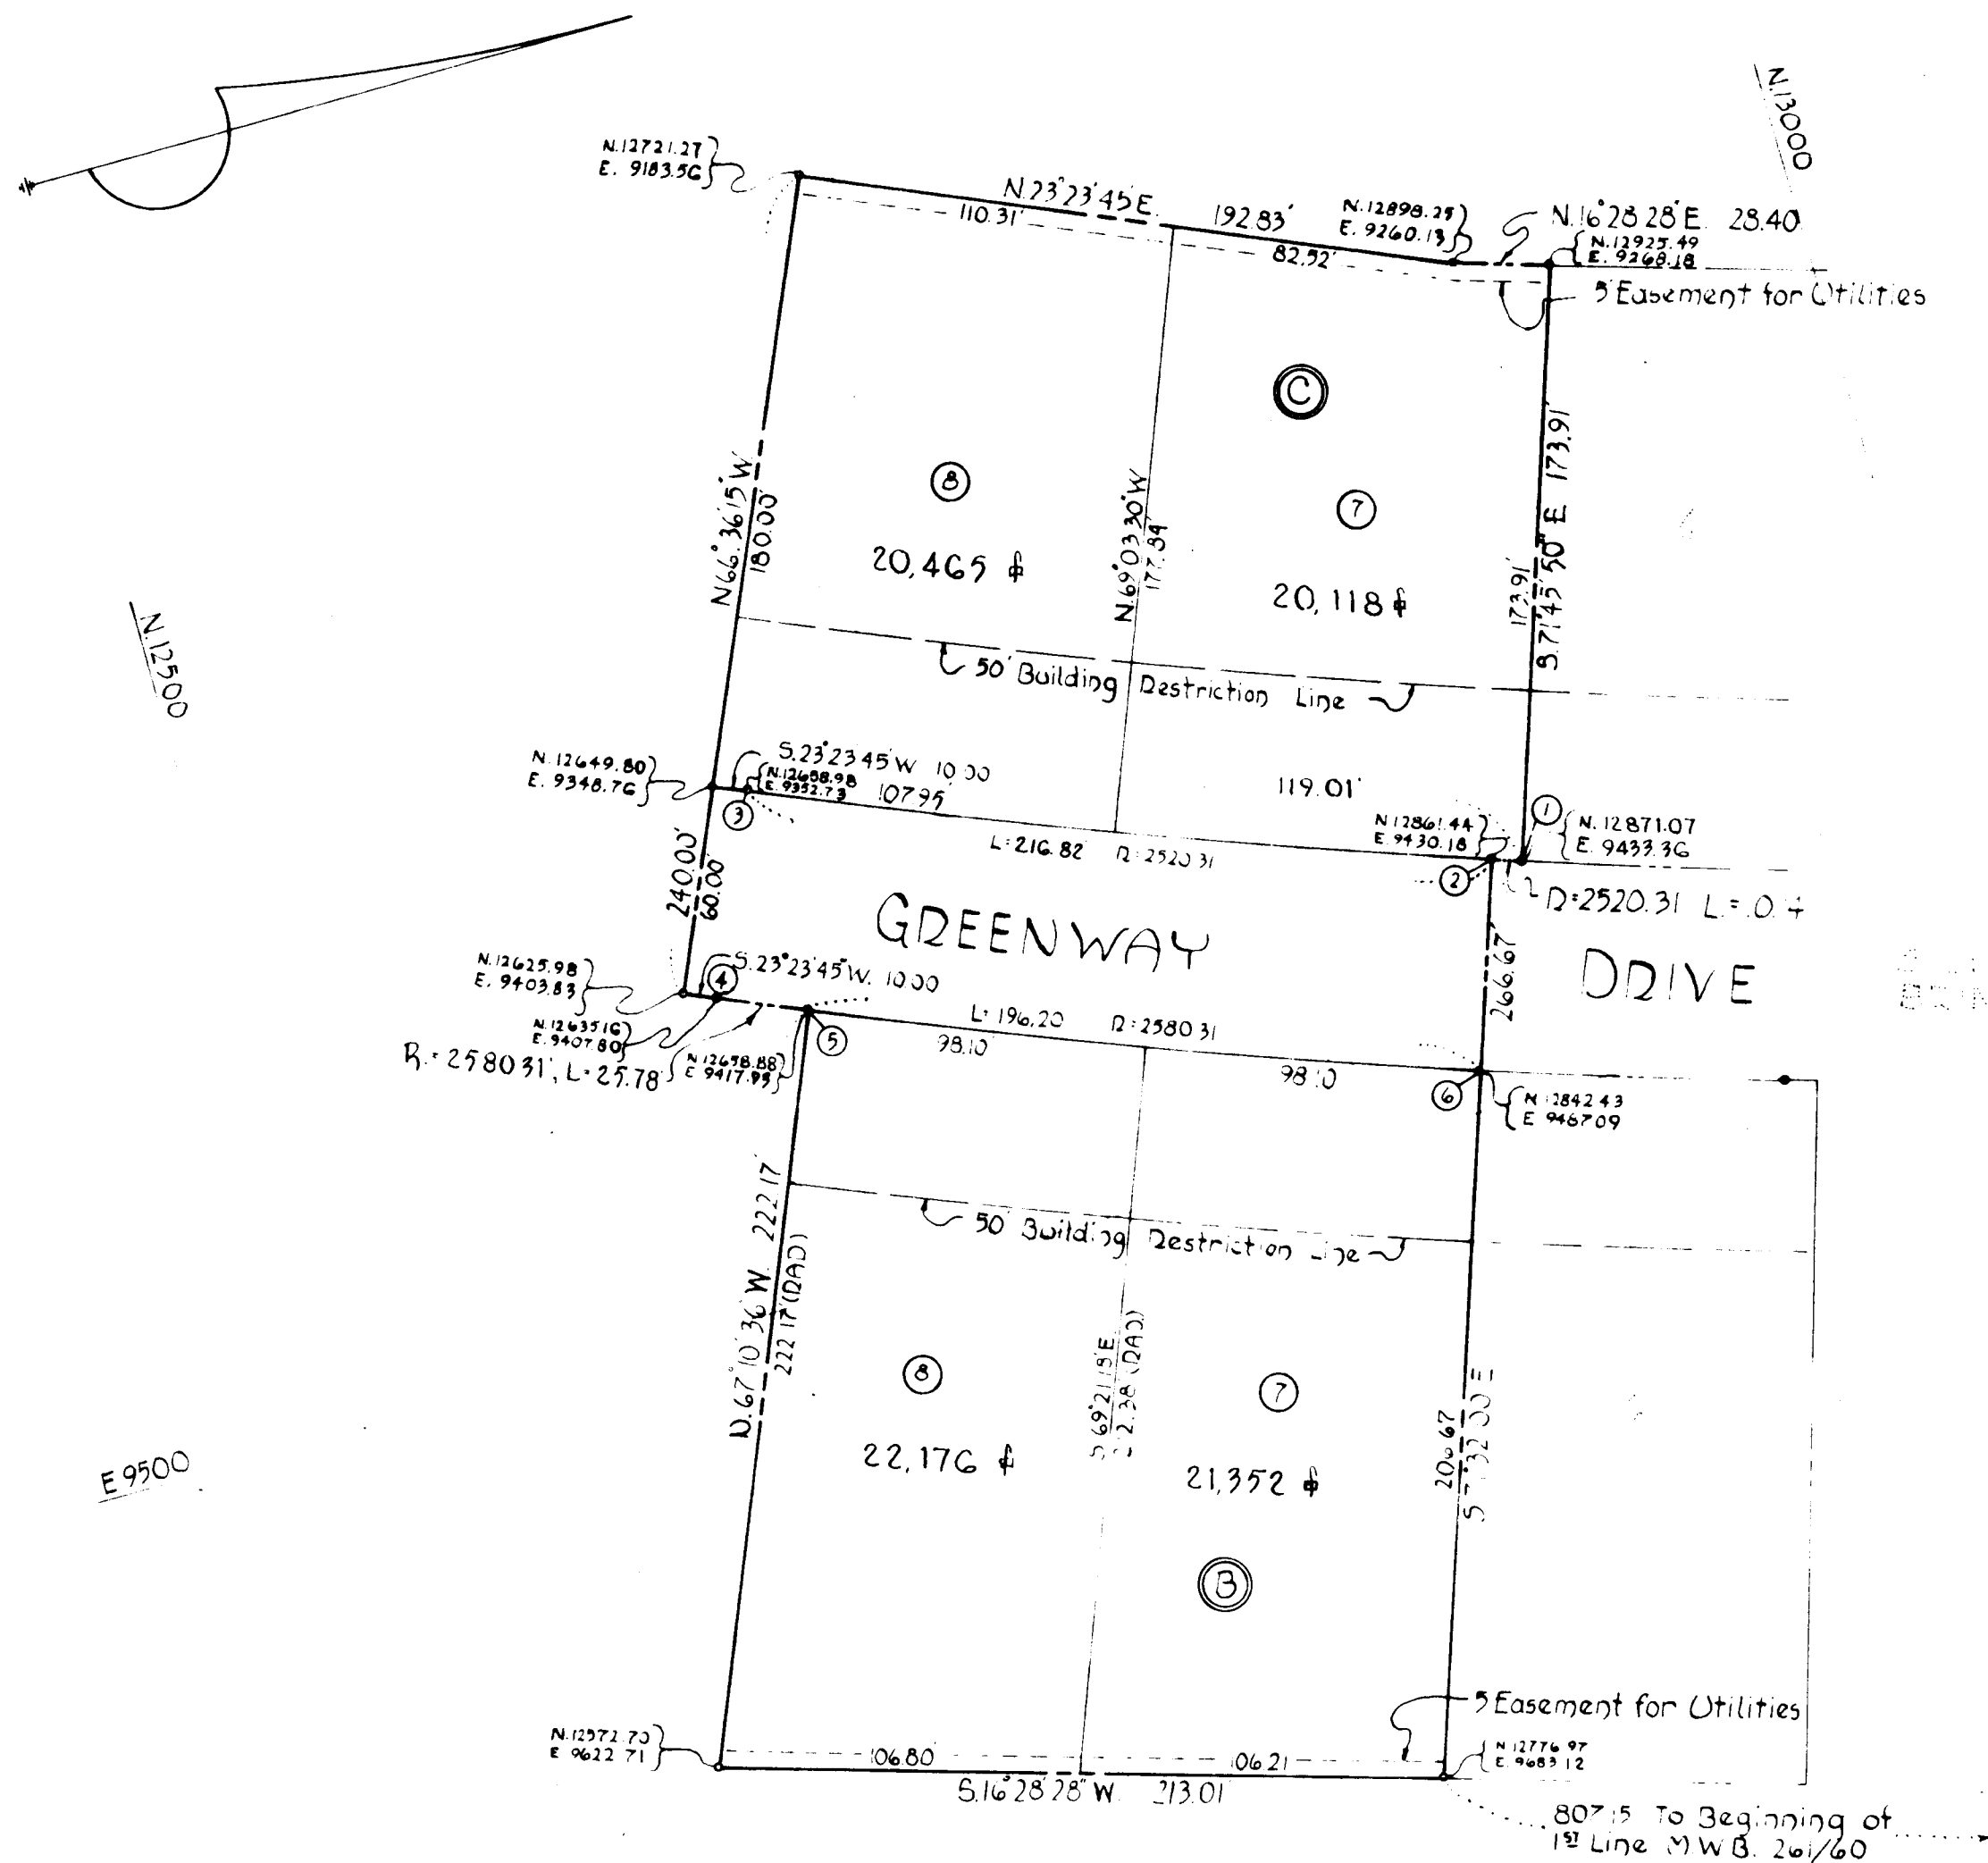

SECTION 9  
**"BRINKLEIGH"**

2ND ELECTION DISTRICT - HOWARD CO MD  
 FEBRUARY 21, 1964 SCALE: 1"=50'

OWNED AND DEVELOPED  
 YALE CONTRACTORS, INC.  
 225 ST JOHNS LANE - HOWARD COUNTY MD.

THE ORIGIN OF THE COORDINATES SHOWN HEREON IS ASSUMED

RECORDED PLAT BOOK 9 FOLIO 77  
 ON 4/15 1964 AMONG THE LAND RECORDS  
 HOWARD COUNTY, MD.

HOWARD COUNTY PLANNING COMMISSION	OWNED'S CERTIFICATE	ENGINEER'S CERTIFICATE
<i>Mark L. ...</i> Date 4-11-64	We, THE YALE CONTRACTORS INCORPORATED, owner of the property shown and described hereon adopt this plan of subdivision and reserve the fee simple title to the beds of the streets and/or roads shown hereon and in consideration of the plat by the Planning Commission of Howard County, we for ourselves, our heirs or assigns do hereby give and grant unto the Board of County Commissioners of Howard County the right and option to acquire for the consideration of One Dollar the fee simple title to the beds of the streets and/or roads shown hereon within the period of five years from the date of the recording of this plat among the Land Records of Howard County, Md. Witness our hands and seals this April 2, 1964	I, Curt A. H. Jeschke, hereby certify that the plan shown hereon is correct, that it is a subdivision of the land which by deed dated April 2, 1963, and recorded among the Land Records of Howard County, Md in Liber WITH 397 of folio 518, was granted and conveyed by Greenway Construction Company Incorporated, to Yale Contractors Inc, and that Concrete Monuments are marked thus ■ in place as shown.  I further certify that the requirements of the Annotated Code of Maryland (as amended) as far as they relate to the making of this plat have been complied with.
<i>W. A. Harris Jr.</i> Date 4-9-64		
HOWARD COUNTY HIGHWAY DEPT. <i>W. S. ...</i> Date 4-9-64		
HOWARD CO METROPOLITAN COMMISSION <i>...</i> Date 4-9-64		

RODOLPH JESCHKE  
 ENGINEERS  
 24 PARK AVENUE  
 ELLICOTT CITY MD.

