

No.	AREA ACRES	DEVELOPMENT
1	11059.95	12196.08
2	11061.80	11710.91
3	11037.18	Mon 11687.95
4	11026.83	Mon 11561.32
5	11033.65	11542.52
6	10967.20	11547.95
7	10977.00	11565.39
8	10987.35	11692.02
9	10966.79	11718.68
10	10680.40	11514.54
11	10535.66	11591.46
12	10637.88	11837.06
13	10593.73	11860.52
14	10583.37	11894.32
15	10354.50	12124.56
16	10398.79	12147.76
17	10606.83	Mon 11938.48
18	10839.88	Mon 11814.64
19	11134.61	11767.70

Map North 1910

The requirements of the Chairman of the Planning Commission, Director of the Planning Commission, the County Roads Superintendent and the Chief Engineer of the Metropolitan Commission have been met in preparing this plat.

WILMER M. SANNER 1-27-65  
 (CHAIRMAN OF PLANNING COMMISSION) DATE

THOMAS HARRIS 1-28-65  
 (DIRECTOR OF PLANNING COMMISSION) DATE

HERMAN O'NEILL 1-28-65  
 (COUNTY ROADS SUPERINTENDENT) DATE

WM O. FILBERT 1-28-65  
 (CHIEF ENGINEER METROPOLITAN COMMISSION) DATE

**SURVEYOR'S CERTIFICATION**  
The requirements of Sections 72 A to 72 D of Article 17 of the Annotated Code of Maryland, 1959 Edition (Title: Clerks of Court, Subtitle: Clerks of Circuit Courts), 72 B Supplemented 1947 & 1955, as far as they relate to the making of this plat & setting of markers have been met.


F. M. Latham, Jr.  
F. M. LATHAM, JR.  
(REGISTERED SURVEYOR - MARYLAND No. 2085)

We, Holmes Hawkins and Charles M. Maddox, the owners of the property shown and described hereon, adopt this plan of subdivision & reserve the fee simple title to the beds of the streets and/or roads shown hereon, and in consideration of the approval of this plat by the Planning Commission of Howard County, we, ourselves, our heirs or assigns do hereby give and grant unto the Board of County Commissioners of Howard County the right and option to acquire for the consideration of One Dollar, the fee simple title to the beds of the streets and/or roads shown hereon, within the period of five years from the date of recording of this plat among the Land Records of Howard County.

Witness our hands & seals this 15th day of Jan, 1965

Signatures of Owners: Holmes Hawkins (OWNER)  
Charles M. Maddox (OWNER)

Witness: Charles M. Maddox  
Charles M. Maddox

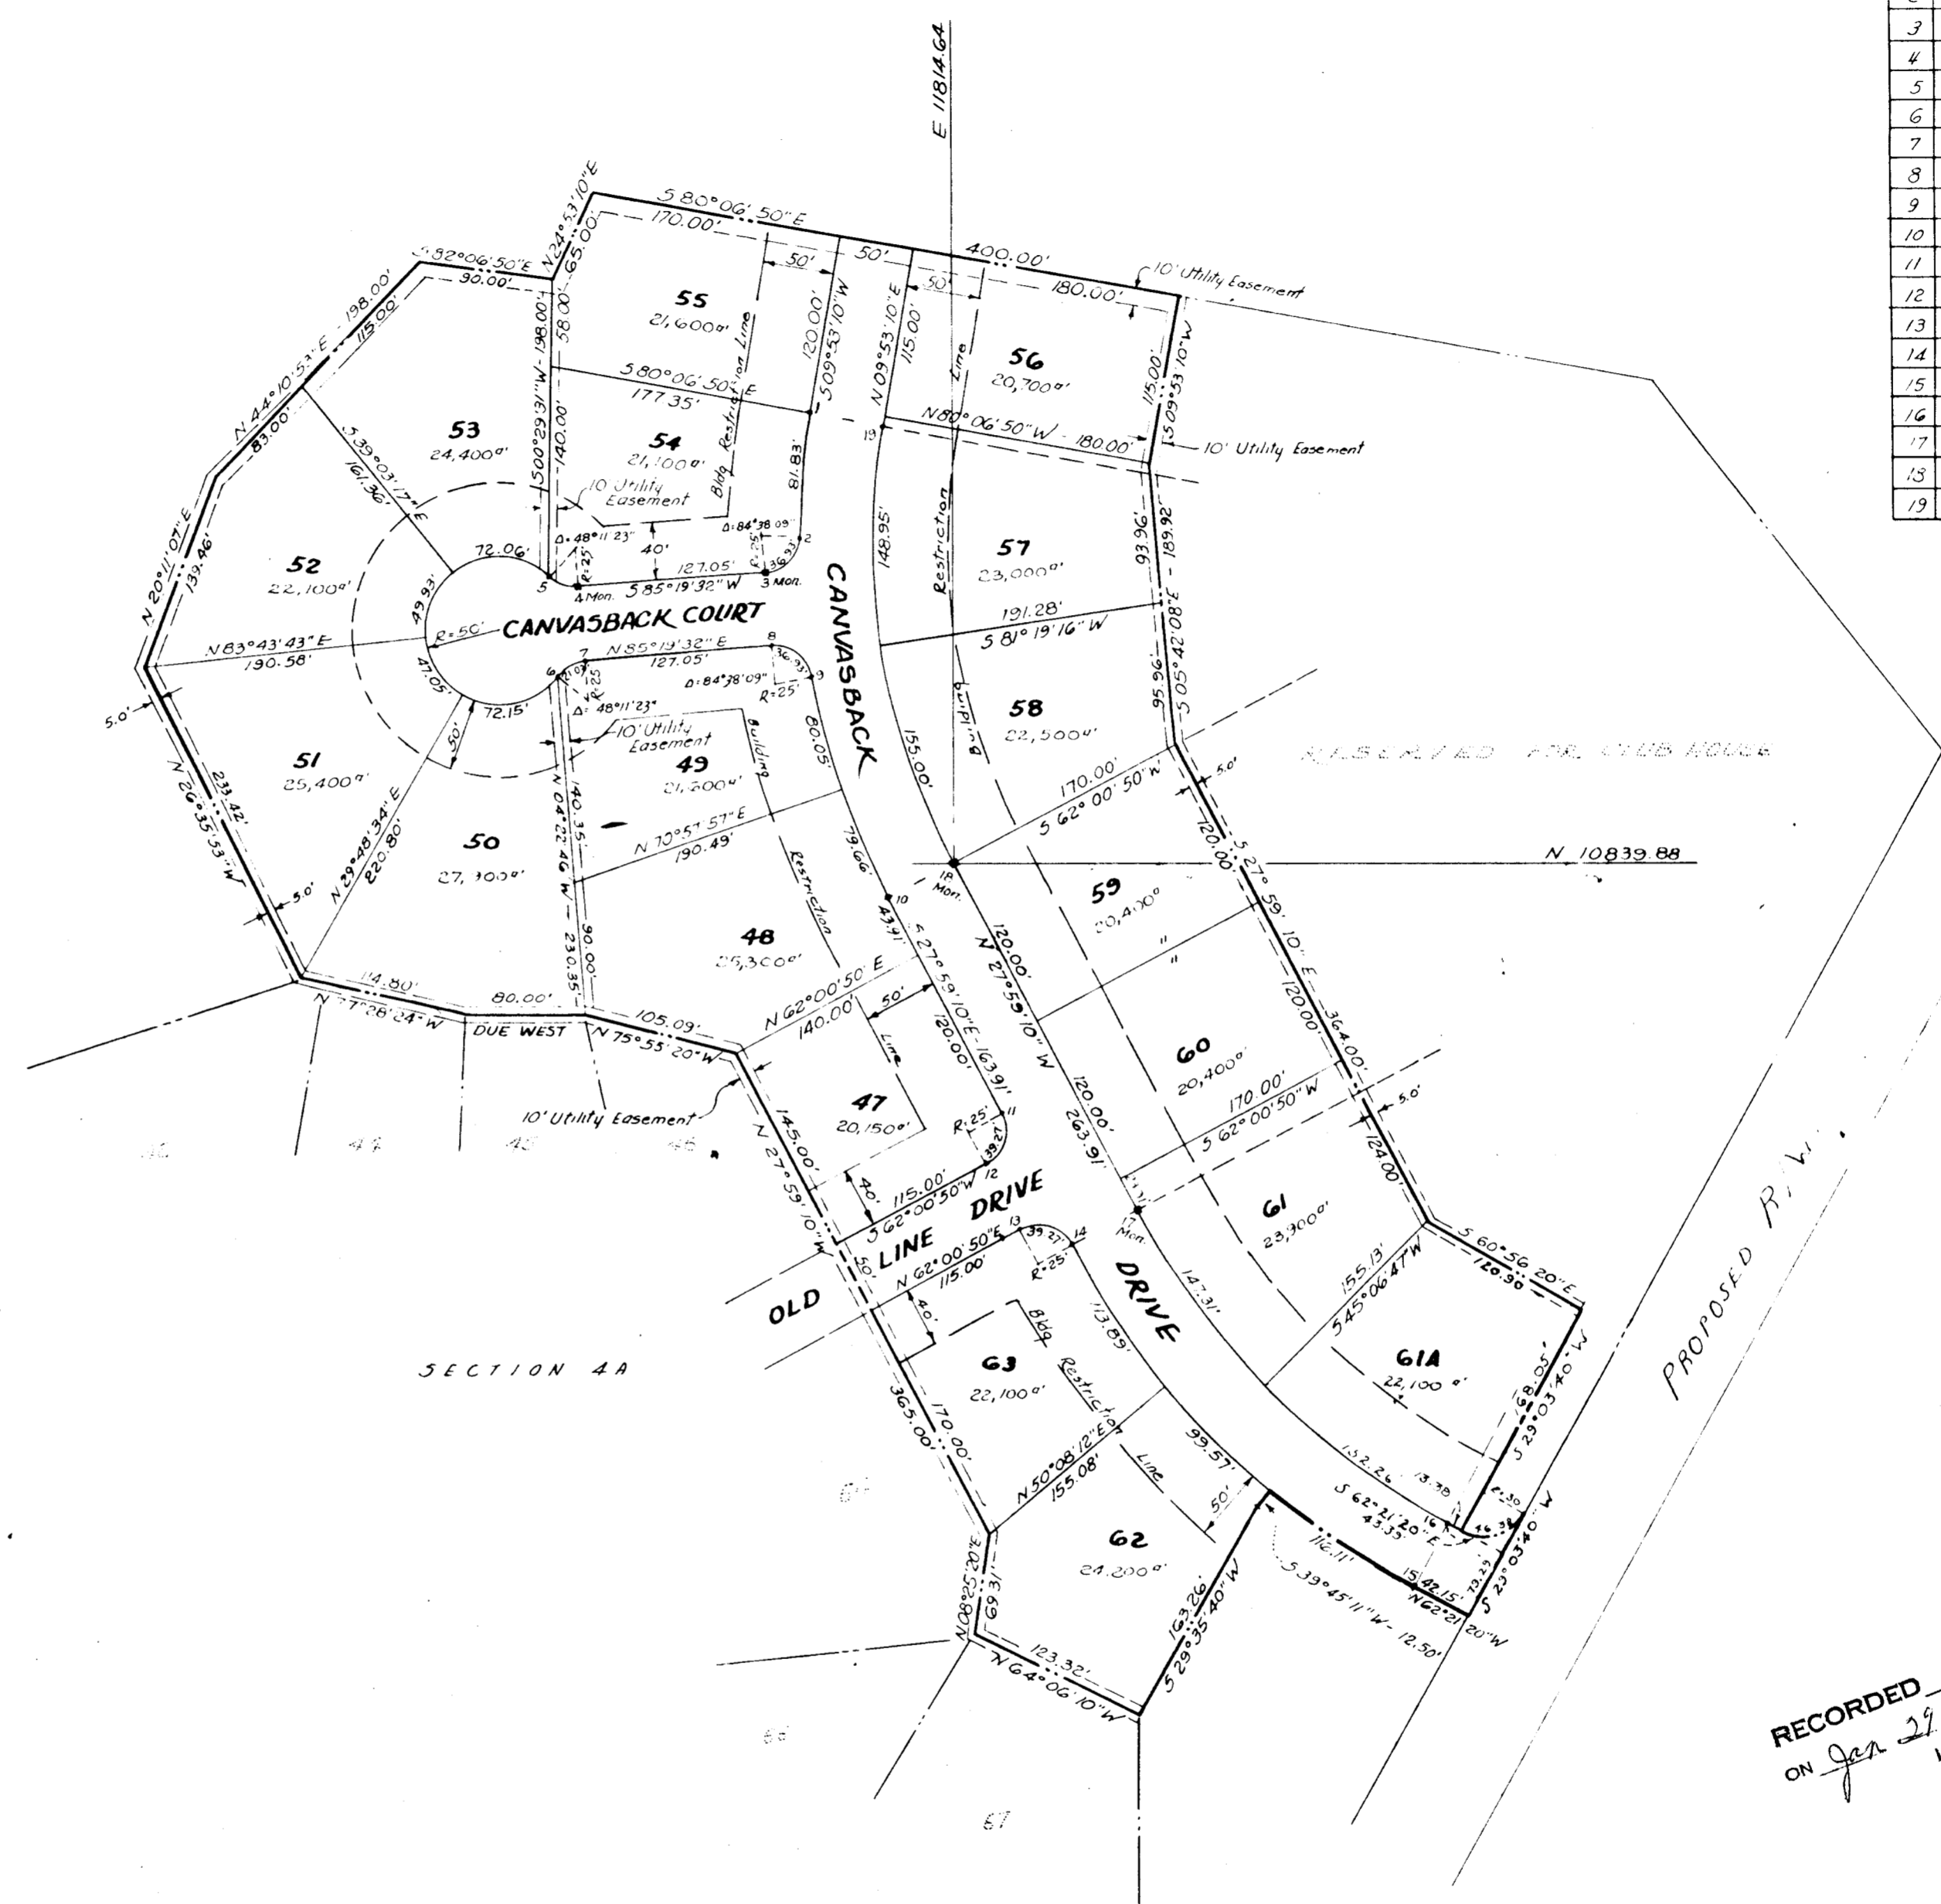

RECORDED PLAT BOOK 12 FOLIO 15  
ON Jan 29 1965 AMONG THE LAND RECORDS OF  
HOWARD COUNTY, MD.

SECTION 4B  
DALTON  
6TH DIST., HOWARD COUNTY, MD.

SCALE: 1" = 100'  
MAY 1964  
J. R. McCrone, Jr. Inc.  
Annapolis, Md.

Note: Monuments are 4" x 4" Concrete  
Total Area = 11.352 Acres