

OWNERS DEDICATION

I, Robert H. Doyle, Vice President of Worthington Construction Corporation, owners of the property shown and described hereon, adopt this plan of subdivision and reserve the fee simple title to the beds of the streets and/or roads shown hereon, and in consideration of the approval of this plat by the Planning Commission of Howard County, I, or my assigns do hereby give and grant unto the Board of County Commissioners of Howard County the right and option to acquire for the consideration of One Dollar the fee simple title to the beds of the streets and/or roads shown hereon within the period of Five years from the date of the recording of this plat among the Land Records of Howard County.

Witness my hand and seal this 12th day of May 1965

Robert H. Doyle

Robert H. Doyle, Vice President
Roundhill Road
Ellicott City, Maryland


ENGINEERS CERTIFICATE

I hereby certify that the plan shown hereon is correct, that it is a subdivision of a part of the land which by deed dated October 1, 1964 and recorded among the Land Records of Howard County in Liber No. 425, folio 785 etc. was granted and conveyed by Charles A. Lotz & wife to Worthington Construction Corporation and that iron pipes marked thus π and concrete monuments marked thus \square are in place as shown hereon.

I further certify that the requirements of Section 72A to 72D of the Annotated Code of Maryland Acts of 1951 (Title Clerk of Court Subtitle Clerk of Circuit Court) as far as they relate to the marking of this plat and the setting of markers have been complied with.

Claude M. Skinner Jr.

Claude M. Skinner Jr. Reg. Engineer and Land Surveyor No. 2237
11 Court Place
Ellicott City, Maryland

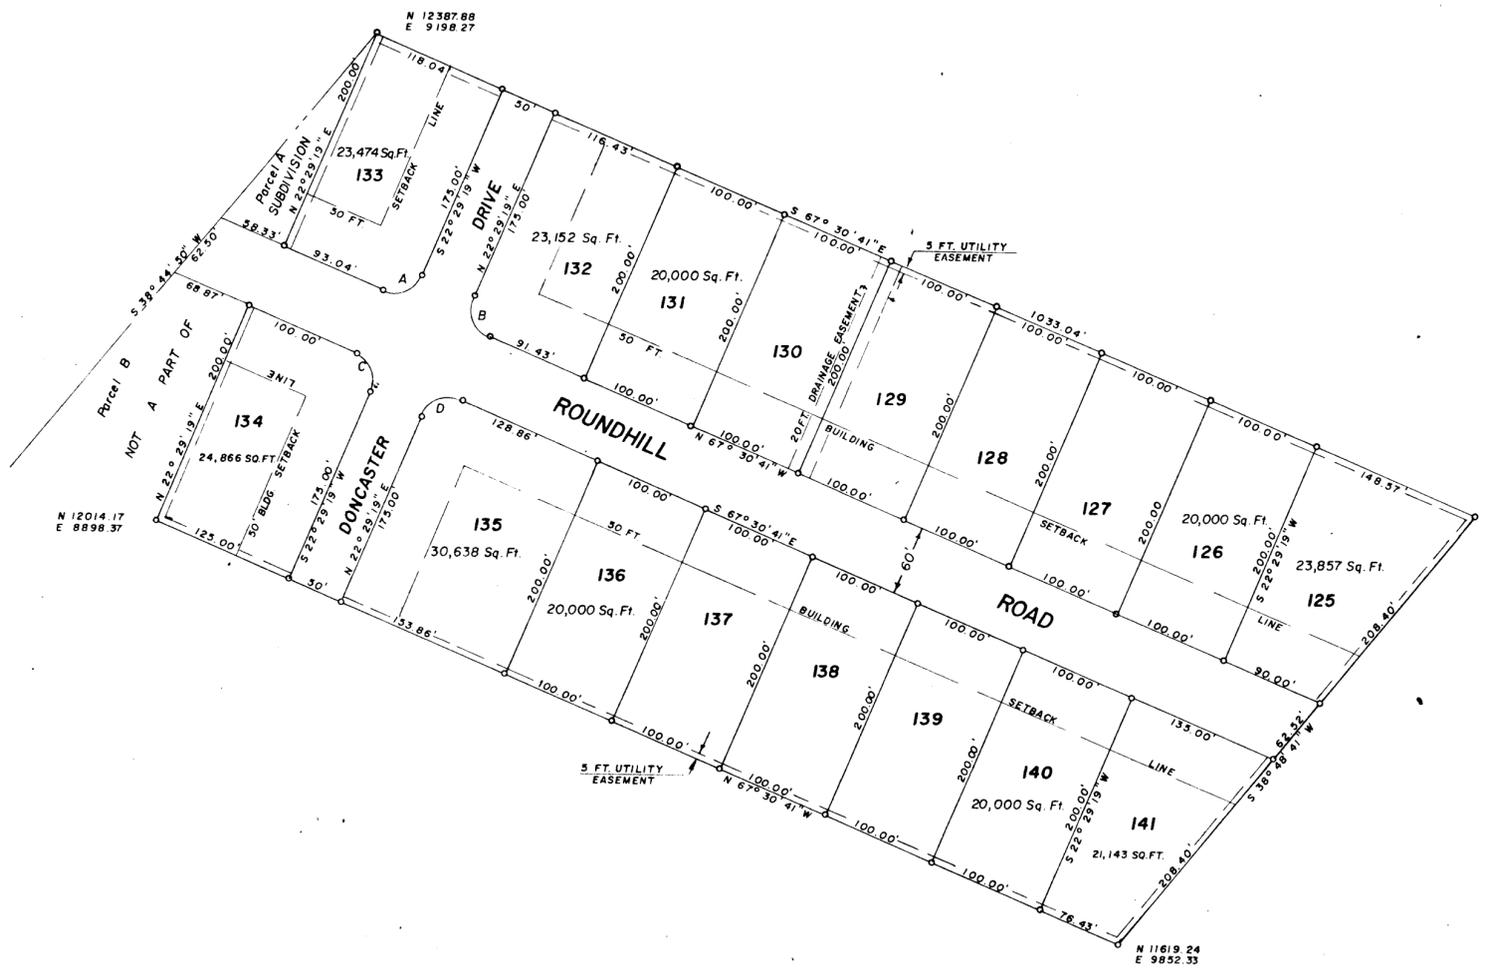

COORDINATES - ASSUMED

AREA IN LOTS 8.428 ACRES
AREA IN ROADS 1.807 ACRES
TOTAL 10.235 ACRES

PLAT APPROVED BY

Date 6-2-65 *Dr. Theodore R. Shrop*, Howard County Health Officer
Date 6-2-65 *Wilmer M. Sanner*, Chairman of Planning Commission
Date 6-3-65 *Thomas G. Harris Jr.*, Planning Director
Date 6-2-65 *Herman S. O'Neill*, County Roads Supervisor
Date 5-25-65 *William O. Filbert*, Chief Engineer Metropolitan Commission

CURVE DATA

CURVE	RADIUS	ANGLE	ARC	TANGENT	CHORD
A	25.00'	90° 00'	39.27'	25.00'	N 67° 29' 19" E 35.36'
B	25.00'	90° 00'	39.27'	25.00'	N 22° 30' 41" W 35.36'
C	25.00'	90° 00'	39.27'	25.00'	S 22° 30' 41" E 35.36'
D	25.00'	90° 00'	39.27'	25.00'	S 67° 29' 19" W 35.36'

MAP OF
WORTHINGTON SECTION 9
SECOND ELECTION DISTRICT OF HOWARD COUNTY
ELLCOTT CITY, MARYLAND
SCALE: 1 IN = 100 FT. MAY, 1965

RECORDED PLAT BOOK 10 FOLIO 39
ON June 7 1965 AMONG THE LAND RECORDS OF
HOWARD COUNTY, MD.