


COORDINATE TABLE		
N <sup>o</sup>	NORTH	EAST
1	0359.90	0002.99
2	0473.81	8957.10
3	0618.81	8920.91
4	0636.78	9084.16
5	0521.60	9116.25
6	0424.53	9156.99

TABLE OF CURVE DATA					
N <sup>o</sup>	RADIUS	LENGTH	TANGENT	DELTA	CHD. BEARING & DISTANCE
4-5	476.52'	119.88'	60.26'	14°24'50"	S15°33'38"E - 119.56'

THE DUNLOGGIN CORPORATION OF HOWARD COUNTY  
483/743

NOTE: The origin of the coordinates shown hereon is assumed.

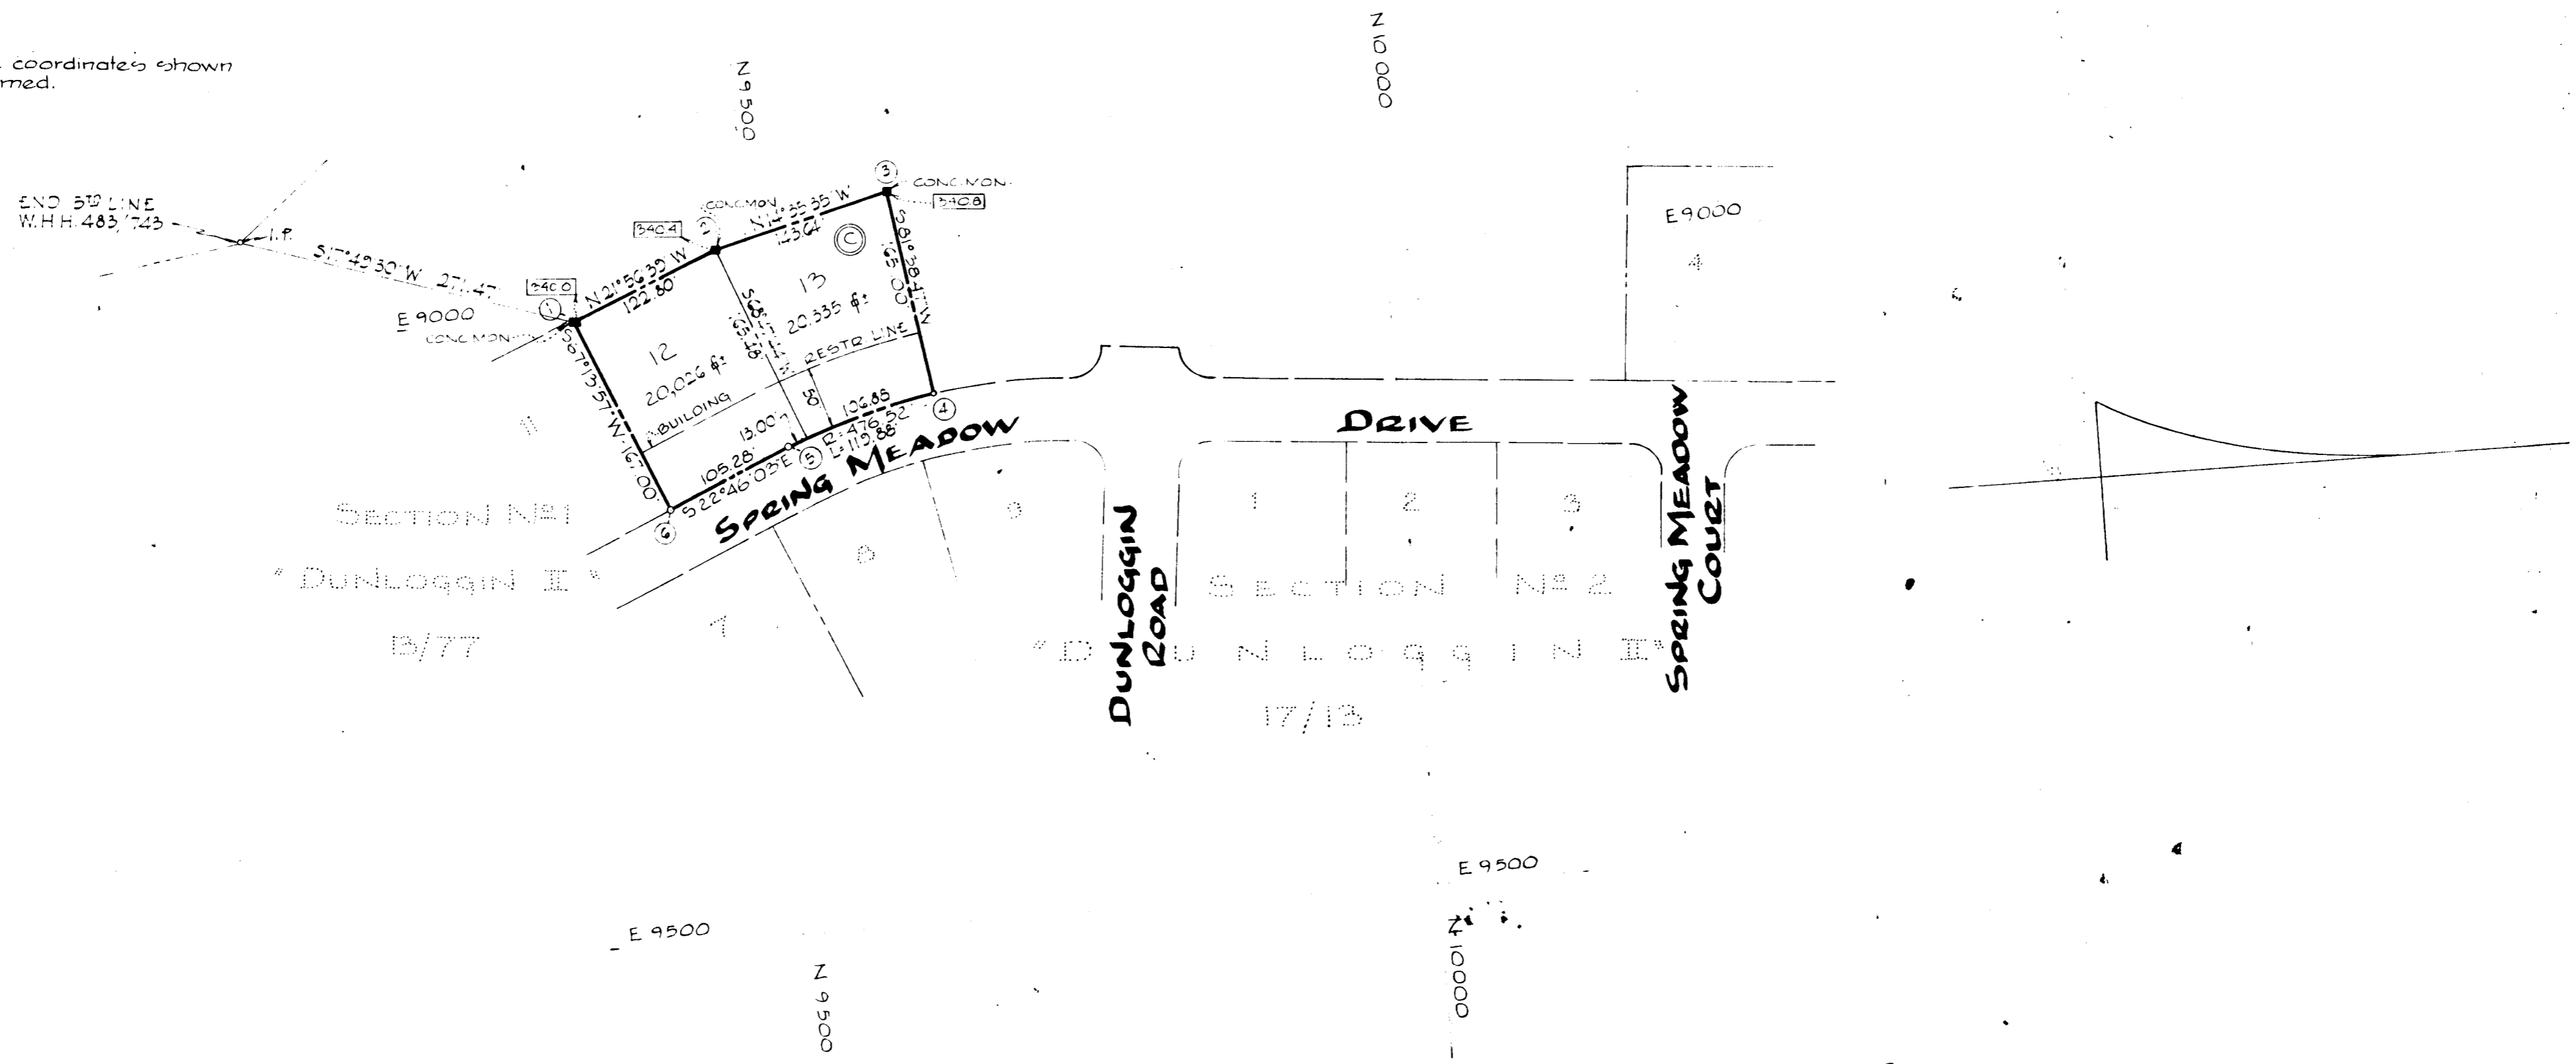

SECTION N<sup>o</sup> 1  
DUNLOGGIN II  
B/77

DRIVE  
SECTION N<sup>o</sup> 2  
DUNLOGGIN II  
17/13

SECTION N<sup>o</sup> FOUR  
**DUNLOGGIN II**

SECOND ELECTION DISTRICT - HOWARD COUNTY, MARYLAND  
JANUARY 23, 1970  
SCALE: 1" = 100'

OWNER & DEVELOPER

THE DUNLOGGIN CORPORATION OF HOWARD COUNTY  
687 BALTIMORE NATIONAL PIKE  
ELLICOTT CITY, MD. - 21043

TOTAL N<sup>o</sup> OF LOTS: 2  
AREA OF LOTS: 0.93 AC ±  
TOTAL AREA: 0.93 AC ±  
ELEVATION DENOTES ELEVATION OF 50 YEAR FLOOD LEVEL.

RECORDED PLAT 18 11/13  
March 4 1970  
HOWARD COUNTY, MD.

GRANT OF EASEMENT FOR WATER AND SEWER  
We, The Dunloggin Corporation of Howard County do hereby grant unto Howard County, Maryland, its successors and assigns, the right to lay, construct and maintain water and sewer mains, and service pipes in connection therewith, in and under the right of way of the roads and streets as shown hereon.  
THE DUNLOGGIN CORP. OF HOWARD COUNTY  
By: *[Signature]*  
2/27/70  
Attest:

APPROVED: FOR PUBLIC WATER AND PUBLIC SEWERAGE SYSTEMS, HOWARD COUNTY HEALTH DEPARTMENT.  
*[Signature]* March 4 1970  
County Health Officer Date  
APPROVED: HOWARD COUNTY OFFICE OF PLANNING AND ZONING.  
*[Signature]* 3-4-70  
Director Date  
APPROVED: FOR PUBLIC WATER AND PUBLIC SEWERAGE, STORM DRAINAGE SYSTEMS AND PUBLIC ROADS, HOWARD COUNTY DEPARTMENT OF PUBLIC WORKS.  
*[Signature]* 2-27-70  
Director Date

OWNER'S CERTIFICATE:  
We, The Dunloggin Corporation of Howard County, owners of the property shown and described hereon adopt this plan of subdivision and reserve the fee simple title to the beds of the streets and/or roads shown hereon and in consideration of the approval of this plat by the Office of Planning and Zoning, we for ourselves, our heirs or assigns, do hereby give and grant unto Howard County, Md., the right and option to acquire for the consideration of One Dollar the fee simple title to the beds of the streets and/or roads shown hereon within the period of five years from the date of the recording of this plat among the Land Records of Howard County, Maryland.  
Witness our hands and seal this 27 day of FEBRUARY  
THE DUNLOGGIN CORP. OF HOWARD COUNTY  
By: *[Signature]*

SURVEYOR'S AND ENGINEER'S CERTIFICATE:  
I, William G. Rasch II, hereby certify that the plan shown hereon is correct, that it is a subdivision of part of the land which by deed dated March 6, 1968, and recorded among the Land Records of Howard County, Md., in Liber W.H.H. 483 at Folio 743 was granted and conveyed by Mark A. Wakefield Jr., Inc. to The Dunloggin Corporation of Howard County and that stones and/or monuments marked thus are in place as shown.  
I further certify that the requirements of Section 60-B, Article 17 of the Annotated Code of Maryland (as amended) as far as they relate to the making of this plat, have been complied with.  
Jan 22, 1970  
Date  
*[Signature]*  
William G. Rasch II, Reg. N<sup>o</sup> 4575

**PURDUM**  
AND  
**JESCHKE**  
ENGINEERS  
LAND SURVEYORS  
3697 PARK AVE.  
ELLICOTT CITY, MD. 21043