


| NO | NORTH | EAST |
|----|-----------|-----------|
| 1 | 10,000.00 | 10,000.00 |
| 2 | 10,169.46 | 9,986.51 |
| 3 | 10,174.42 | 10,211.45 |
| 4 | 10,004.95 | 10,224.95 |

COORDINATES

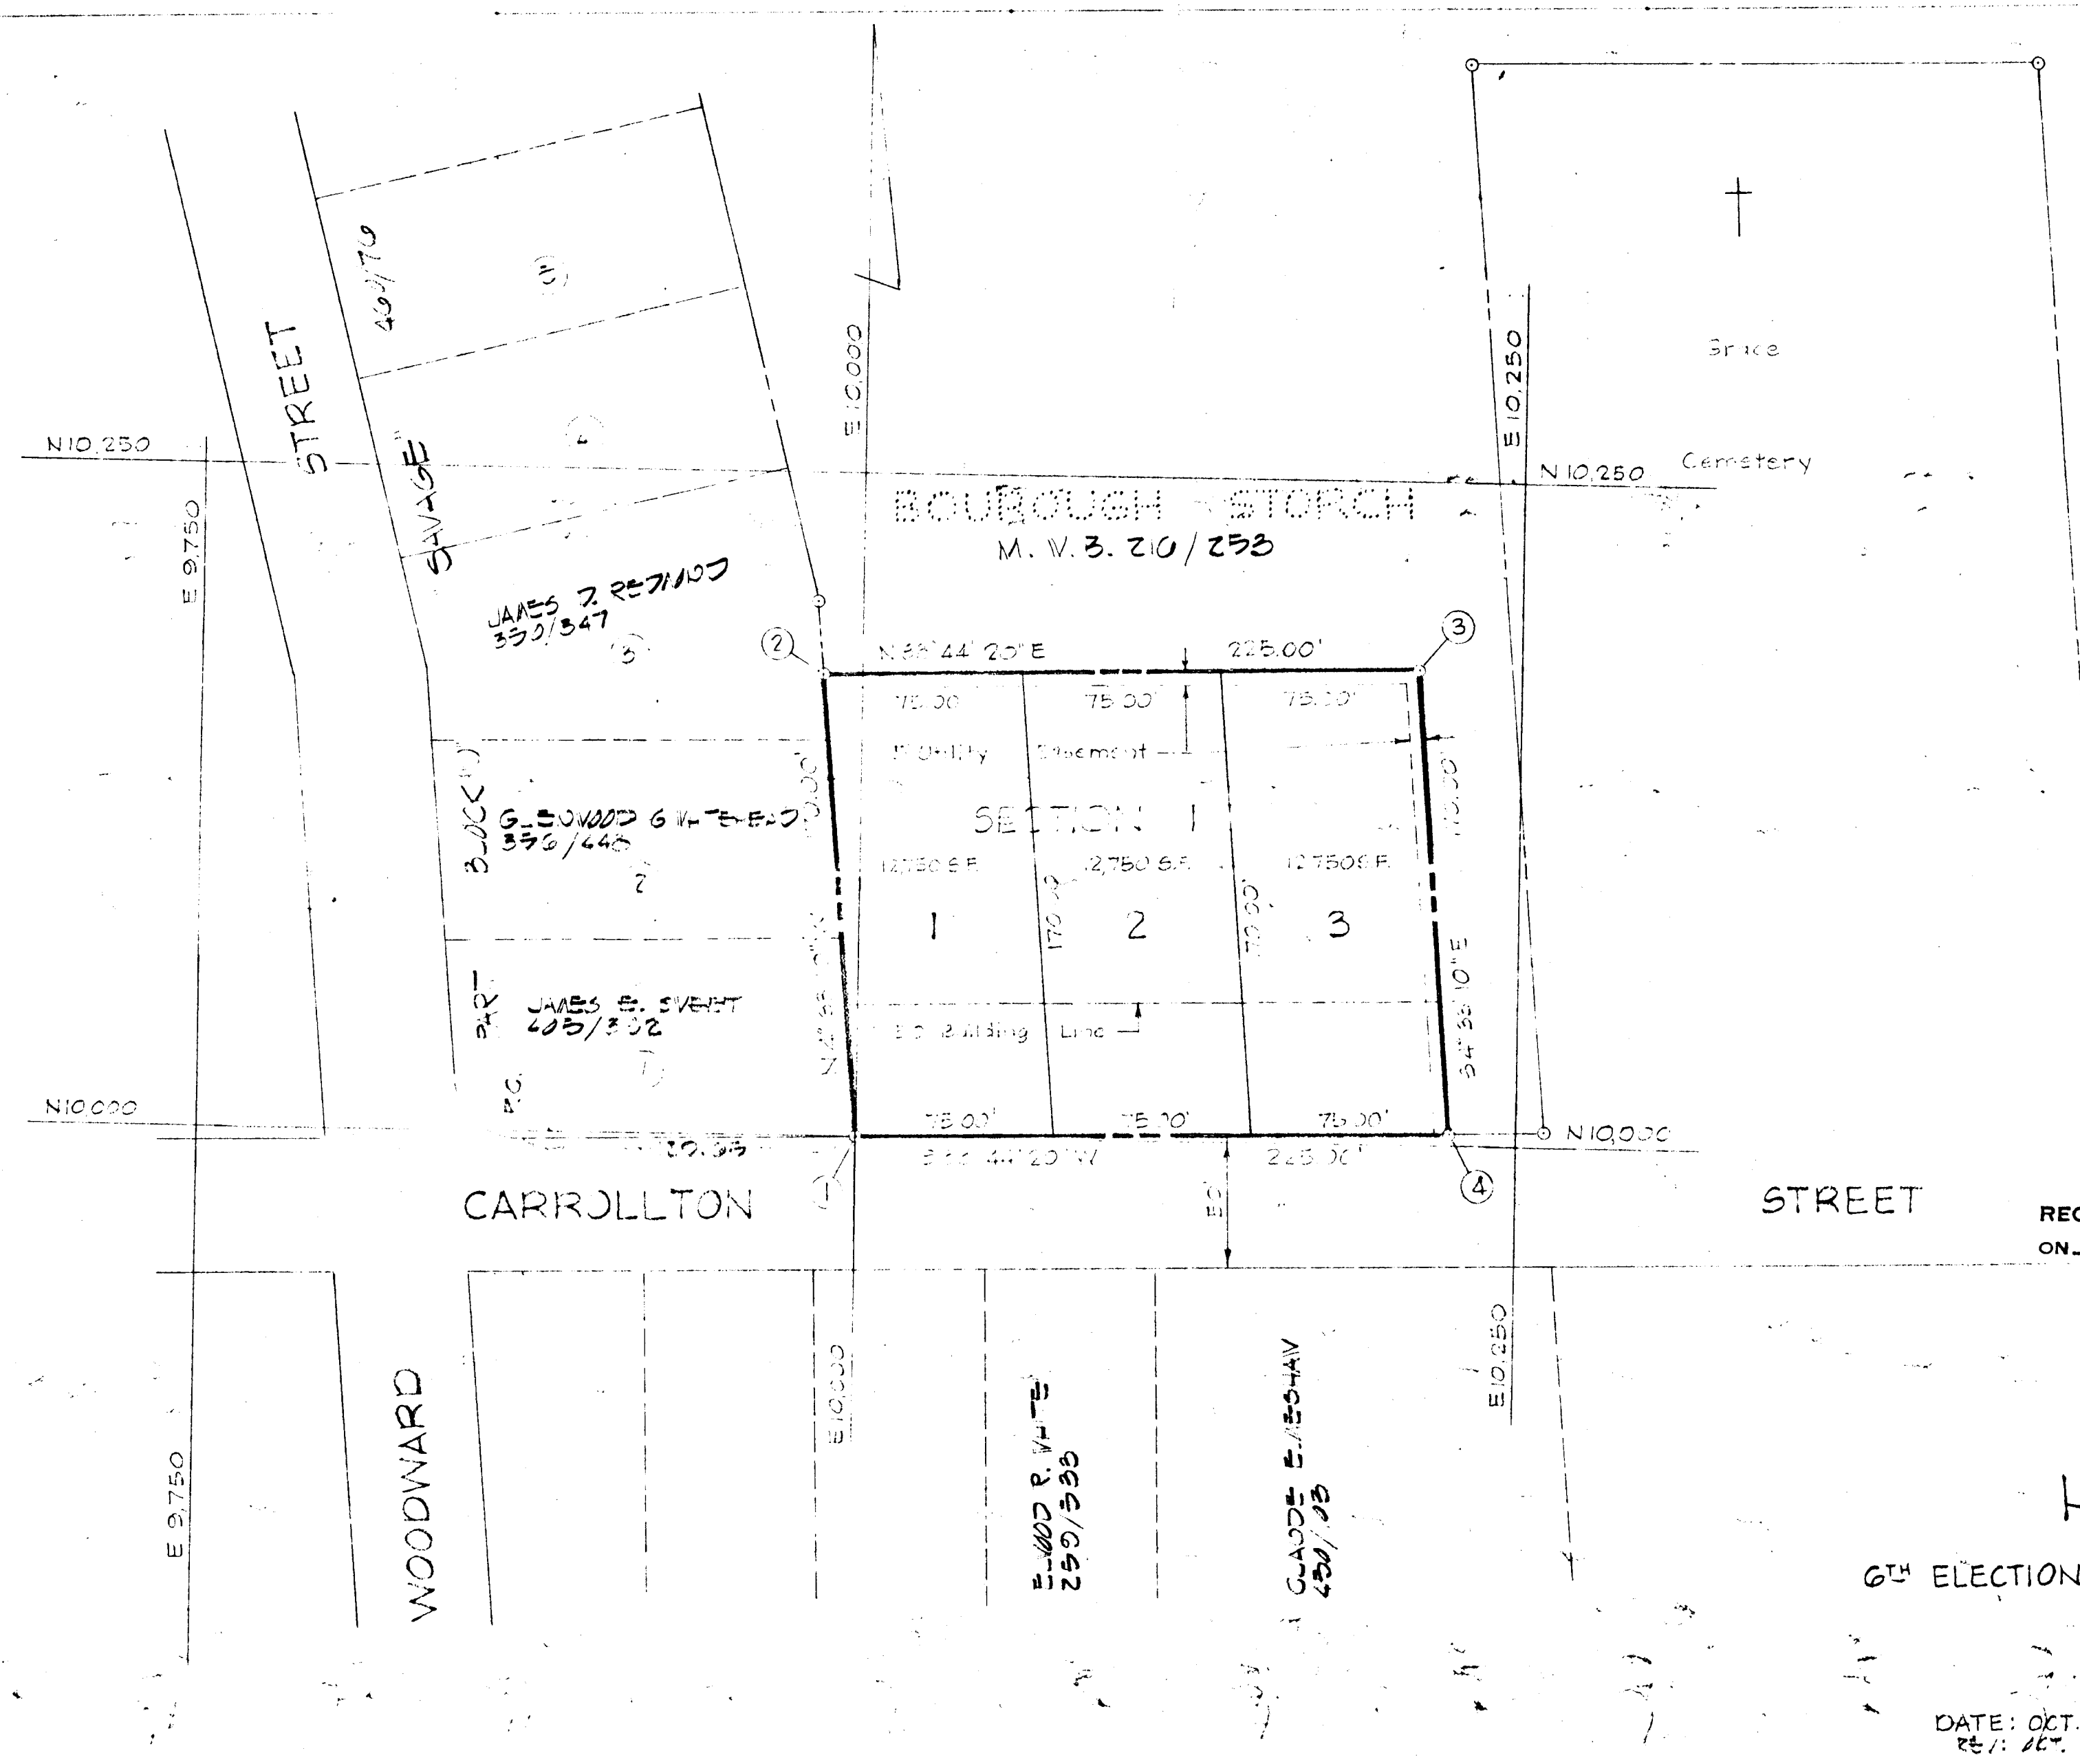

TOTAL NO OF LOTS : 3
TOTAL AREA SHOWN : 0.678 ACRES

NOTE:
THE ORIGIN OF THE COORDINATES SHOWN HEREON ARE ASSUMED.

THE LOTS SHOWN HEREON COMPLY WITH MINIMUM OWNERSHIP WIDTH AND LOT AREA AS REQUIRED BY THE MARYLAND STATE DEPARTMENT OF HEALTH REGULATIONS.

POINT NO. ① SHOWN HEREON IS THE MOST SOUTHWESTERLY POINT OF THE ORIGINAL TRACT.

RECORDED PLAT BOOK 21 FOLIO 66
ON 4/23 1981 AMONG THE LAND RECORDS OF
HOWARD COUNTY, MD.

SECTION 1
HOWARD HILLS
6TH ELECTION DISTRICT HOWARD COUNTY, MARYLAND

SCALE: 1"=50'
OWNER & DEVELOPER
BOUROUGH STORCH
311 BALTIMORE AVE.
SAVAGE, MD.

DATE: OCT. 7 1968
RE: OCT. 31, 1968

APPROVED FOR PUBLIC WATER AND PUBLIC SEWERAGE SYSTEMS, HOWARD CO. HEALTH DEPT.
COUNTY HEALTH OFFICER
APPROVED HOWARD COUNTY BOARD OF PLANNING AND ZONING
APPROVED FOR PUBLIC WATER AND PUBLIC SEWERAGE, STORM DRAINAGE AND ERECTION PUBLIC ROADS, HOWARD COUNTY COLLECTOR OF PUBLIC WORKS.

OWNERS' DECLARATION
I, BOURGHOUS STORCH OWNER OF THE PROPERTY SHOWN AND DESCRIBED HEREIN HEREBY ADVERTISES PLAN OF SUBDIVISION AND RESERVE THE FEES OWED TO THE STATE OF MARYLAND AND TO THE STREETS AND WALK SHOWN HEREON AND IN CONSIDERATION OF THE APPROVAL OF THIS PLAN BY THE BOARD OF PLANNING AND ZONING OF HOWARD CO. IN MARYLAND I HEREBY GRANT UNTO HOWARD COUNTY, MARYLAND THE RIGHT OF OPTION TO ACQUIRE FOR CONSTRUCTION OF PUBLIC WATER AND PUBLIC SEWERAGE SYSTEMS AND PUBLIC ROADS WITHIN THE PERIOD OF 5 YRS. FROM THE DATE OF THE RECORDING OF THIS PLAN AMONG THE LAND RECORDS OF HOWARD COUNTY.
WITNESS OUR HANDS AND SEALS THIS 9TH DAY OF OCT., 1968
BOURGHOUS STORCH - PRES.

SURVEYORS CERTIFICATE
I, ANDREW H. KNECHT, HEREBY CERTIFY THAT THE PLAN SHOWN HEREON IS CORRECT THAT IT IS A SUBDIVISION OF A PART OF THE LANDS CONVEYED BY SANTA NOVATIES, INC. TO BOURGHOUS STORCH AND LEE STORCH, HIS WIFE AND M. LEO STORCH UNMARRIED BY DEED DATED APRIL 17, 1950 AND RECORDED APRIL 10, 1950 AMONG THE LAND RECORDS OF HOWARD CO., MD. IN DEED M.V.B. 210 AT FOLIO 258.
THAT STAKES AND MONUMENTS MARKED THEREON ARE IN PLACE AND CORRECT.
I, FURTHER CERTIFY THAT THE REQUIREMENTS OF SECT. 60, ART. 7, OF THE ANNOTATED CODE OF MD. (AS AMENDED) AS FAR AS THEY RELATE TO THE MAKING OF THIS PLAN HAVE BEEN COMPLIED WITH.

CROCKETT ASSOCIATES
ENGINEERS-SURVEYORS
2616 MARYLAND AVENUE
BALTIMORE, MARYLAND