

SURVEYOR'S AND ENGINEER'S CERTIFICATE

I, J.H. Rife, hereby certify that the plan shown hereon is correct, that it is a Subdivision of part of the land which by Deed recorded among the Land Records of Howard County, Maryland in Liber C.M.P. 513 at Folio 613 was granted and conveyed by Carlton Oland, June of 1969 to Clarence E. Bassler and Joan P. Bassler, Wife, and that stones and/or monuments marked \square are in place as shown.

I further certify that the requirements of Section 60-B, Article 17, of the annotated Code of Maryland (as amended) as far as they relate to the making of this plat have been complied with.

5/4/71
Date

N-4000
E-5000

J.H. Rife
J. H. RIFE
Reg. No. 2537



OWNER'S CERTIFICATE

We, Clarence E. Bassler and Joan P. Bassler, wife, owners of the property shown and described hereon, adopt this plan of Subdivision and reserve the fee simple title to the beds of the streets and/or roads shown hereon and in consideration of the approval of this plat by the Office of Planning and Zoning we for ourselves, our heirs or assigns, do hereby give and grant unto Howard County, Md. the right and option to acquire for the consideration of One Dollar the fee simple title to the beds of the streets and/or roads shown hereon within the period of five years from the date of the recording of this Plat among the Land Records of Howard County, Maryland.


Witness our hands and seals this 2 day of JUNE

Clarence E. Bassler *Joan P. Bassler* 6-2-1971
Clarence E. Bassler Joan P. Bassler Date

NOTE: The lots shown hereon comply with minimum ownership width and lot area as required by the Maryland State Department of Health Regulations.


NOTE: The origin of the coordinates shown hereon are assumed.

CURVE DATA							
NO.	DELTA	D°	RADIUS	L	T	L.C.	CHORD BEARING
1-2	10°08'42"	19.88885031	288.08'	51.01'	25.57'	50.94'	S06°44'34"W
3-4	18°40'02"	12.82531226	446.74'	145.55'	73.43'	144.91'	S02°28'53"W
5-6	11°25'28"	4.62189632	1239.66'	247.18'	124.00'	246.77'	S01°08'24"E

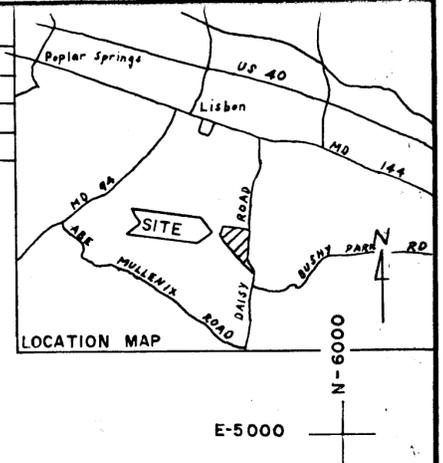

OWNER - SUBDIVIDER
Clarence E. & Joan P. Bassler
1894 Daisy Road
Woodbine, Md. 21797

All tracts shown are part of a deed recorded among the land records of Howard Co. in deed C.M.P. 513/613

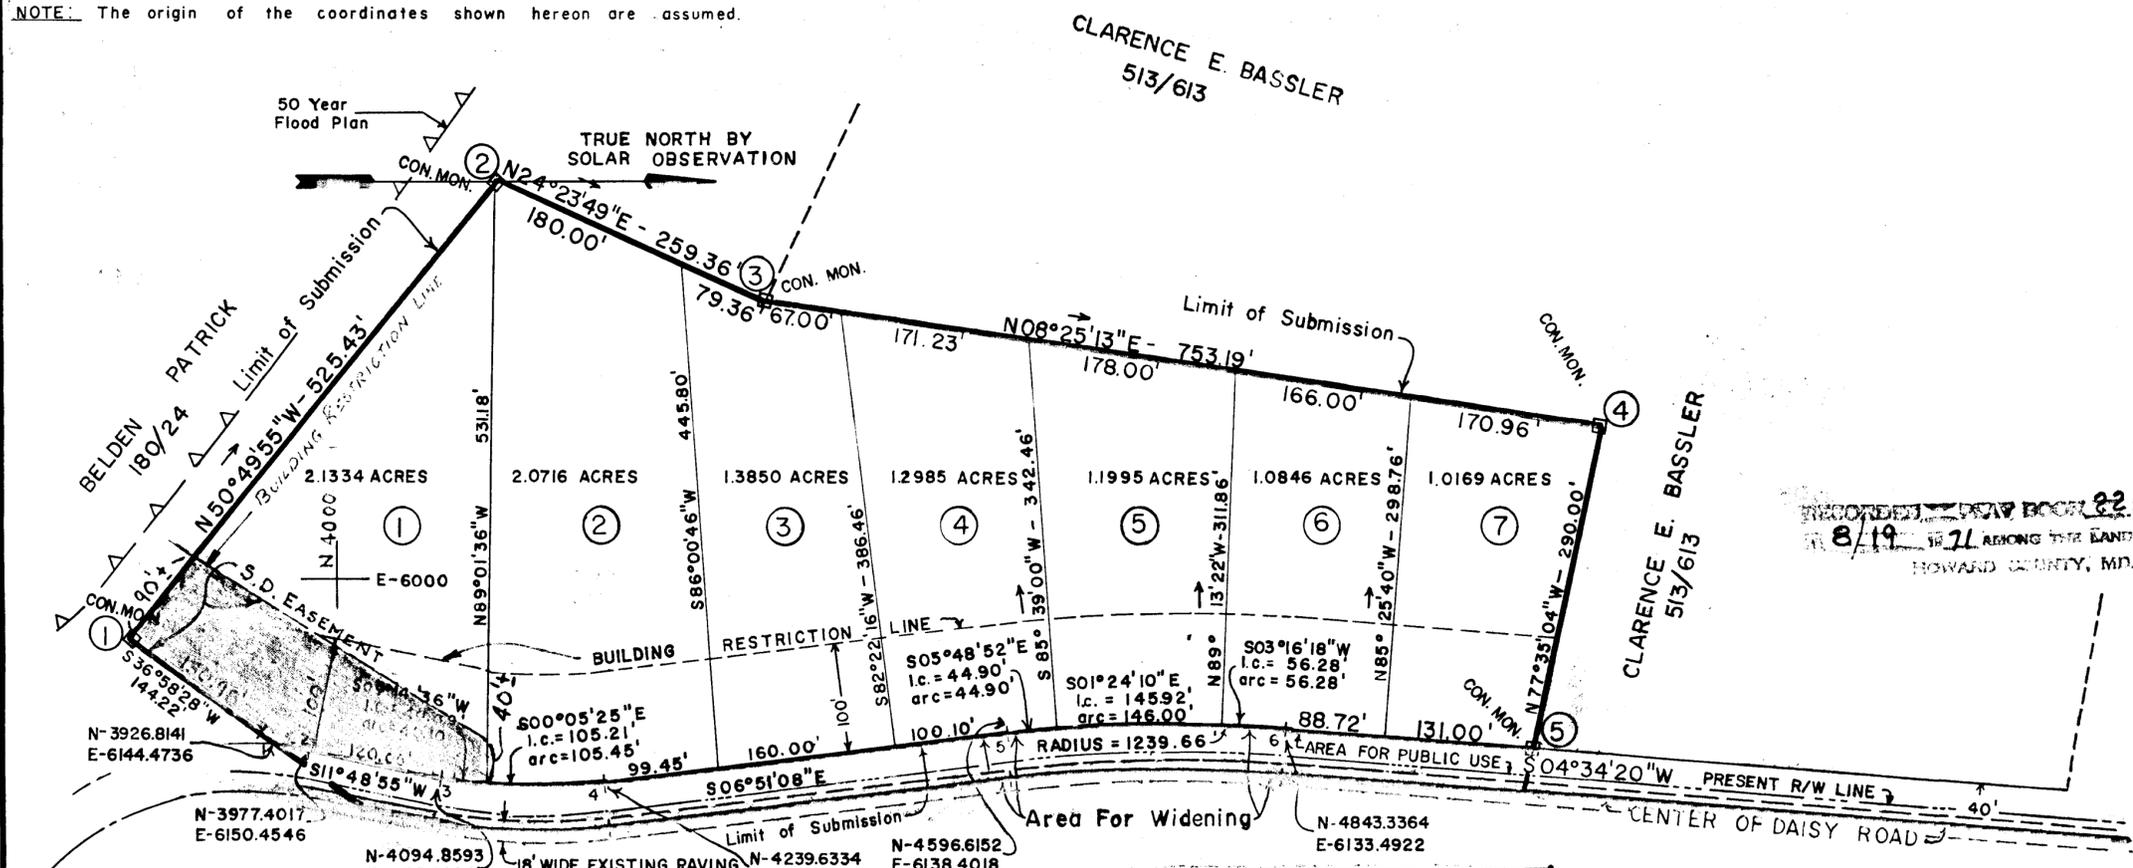

COORDINATES

NO.	NORTH	EAST
1	3811.5742	6057.7318
2	4143.4356	5650.3671
3	4379.6362	5757.4973
4	5124.7073	5867.7892
5	5062.3571	6151.0073


SITE DATA
TOTAL NO. OF LOTS = 7
TOTAL AREA OF LOTS = 11.2 ACRES
TOTAL AREA OF TRACT = 12.0 ACRES

RECORDED IN DEED BOOK 22 FOLIO 25
8/19/71 AMONG THE LAND RECORDS
HOWARD COUNTY, MD.

DAISY MEADOWS
Election District No. 4
Howard County, Md.
Scale: 1"=100' May 4, 1971

APPROVED FOR PRIVATE WATER AND PRIVATE SEWERAGE SYSTEMS, HOWARD COUNTY HEALTH DEPARTMENT
APPROVED HOWARD COUNTY OFFICE OF PLANNING AND ZONING
APPROVED FOR STORM DRAINAGE SYSTEMS AND PUBLIC ROAD
HOWARD COUNTY DEPARTMENT OF PUBLIC WORKS

COUNTY HEALTH OFFICER DATE DIRECTOR DATE DIRECTOR DATE

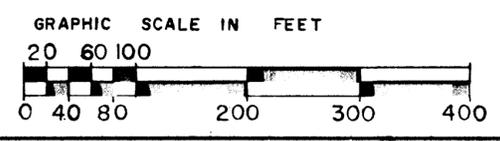

J.H. RIFE
213 WEST AVE.
MANOVER, PA. 17331
PHONE 717-637-1871
REGISTERED SURVEYOR NO. 2537

31
FSP 333 31