
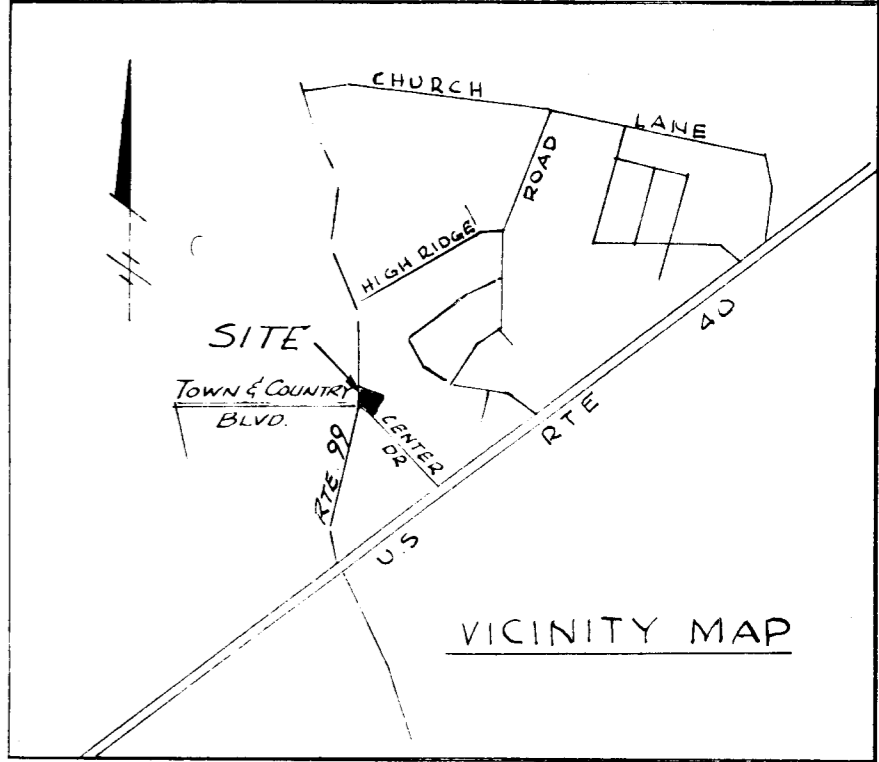


PRUDENTIAL INVESTMENT Co.
504/108

PRUDENTIAL INVESTMENT Co.
504/108

- NOTES**
- 1) Coordinates shown hereon are assumed
 - 2) Concrete monuments 4"x4" wide at top and planted 3' underground will be set upon completion of construction.

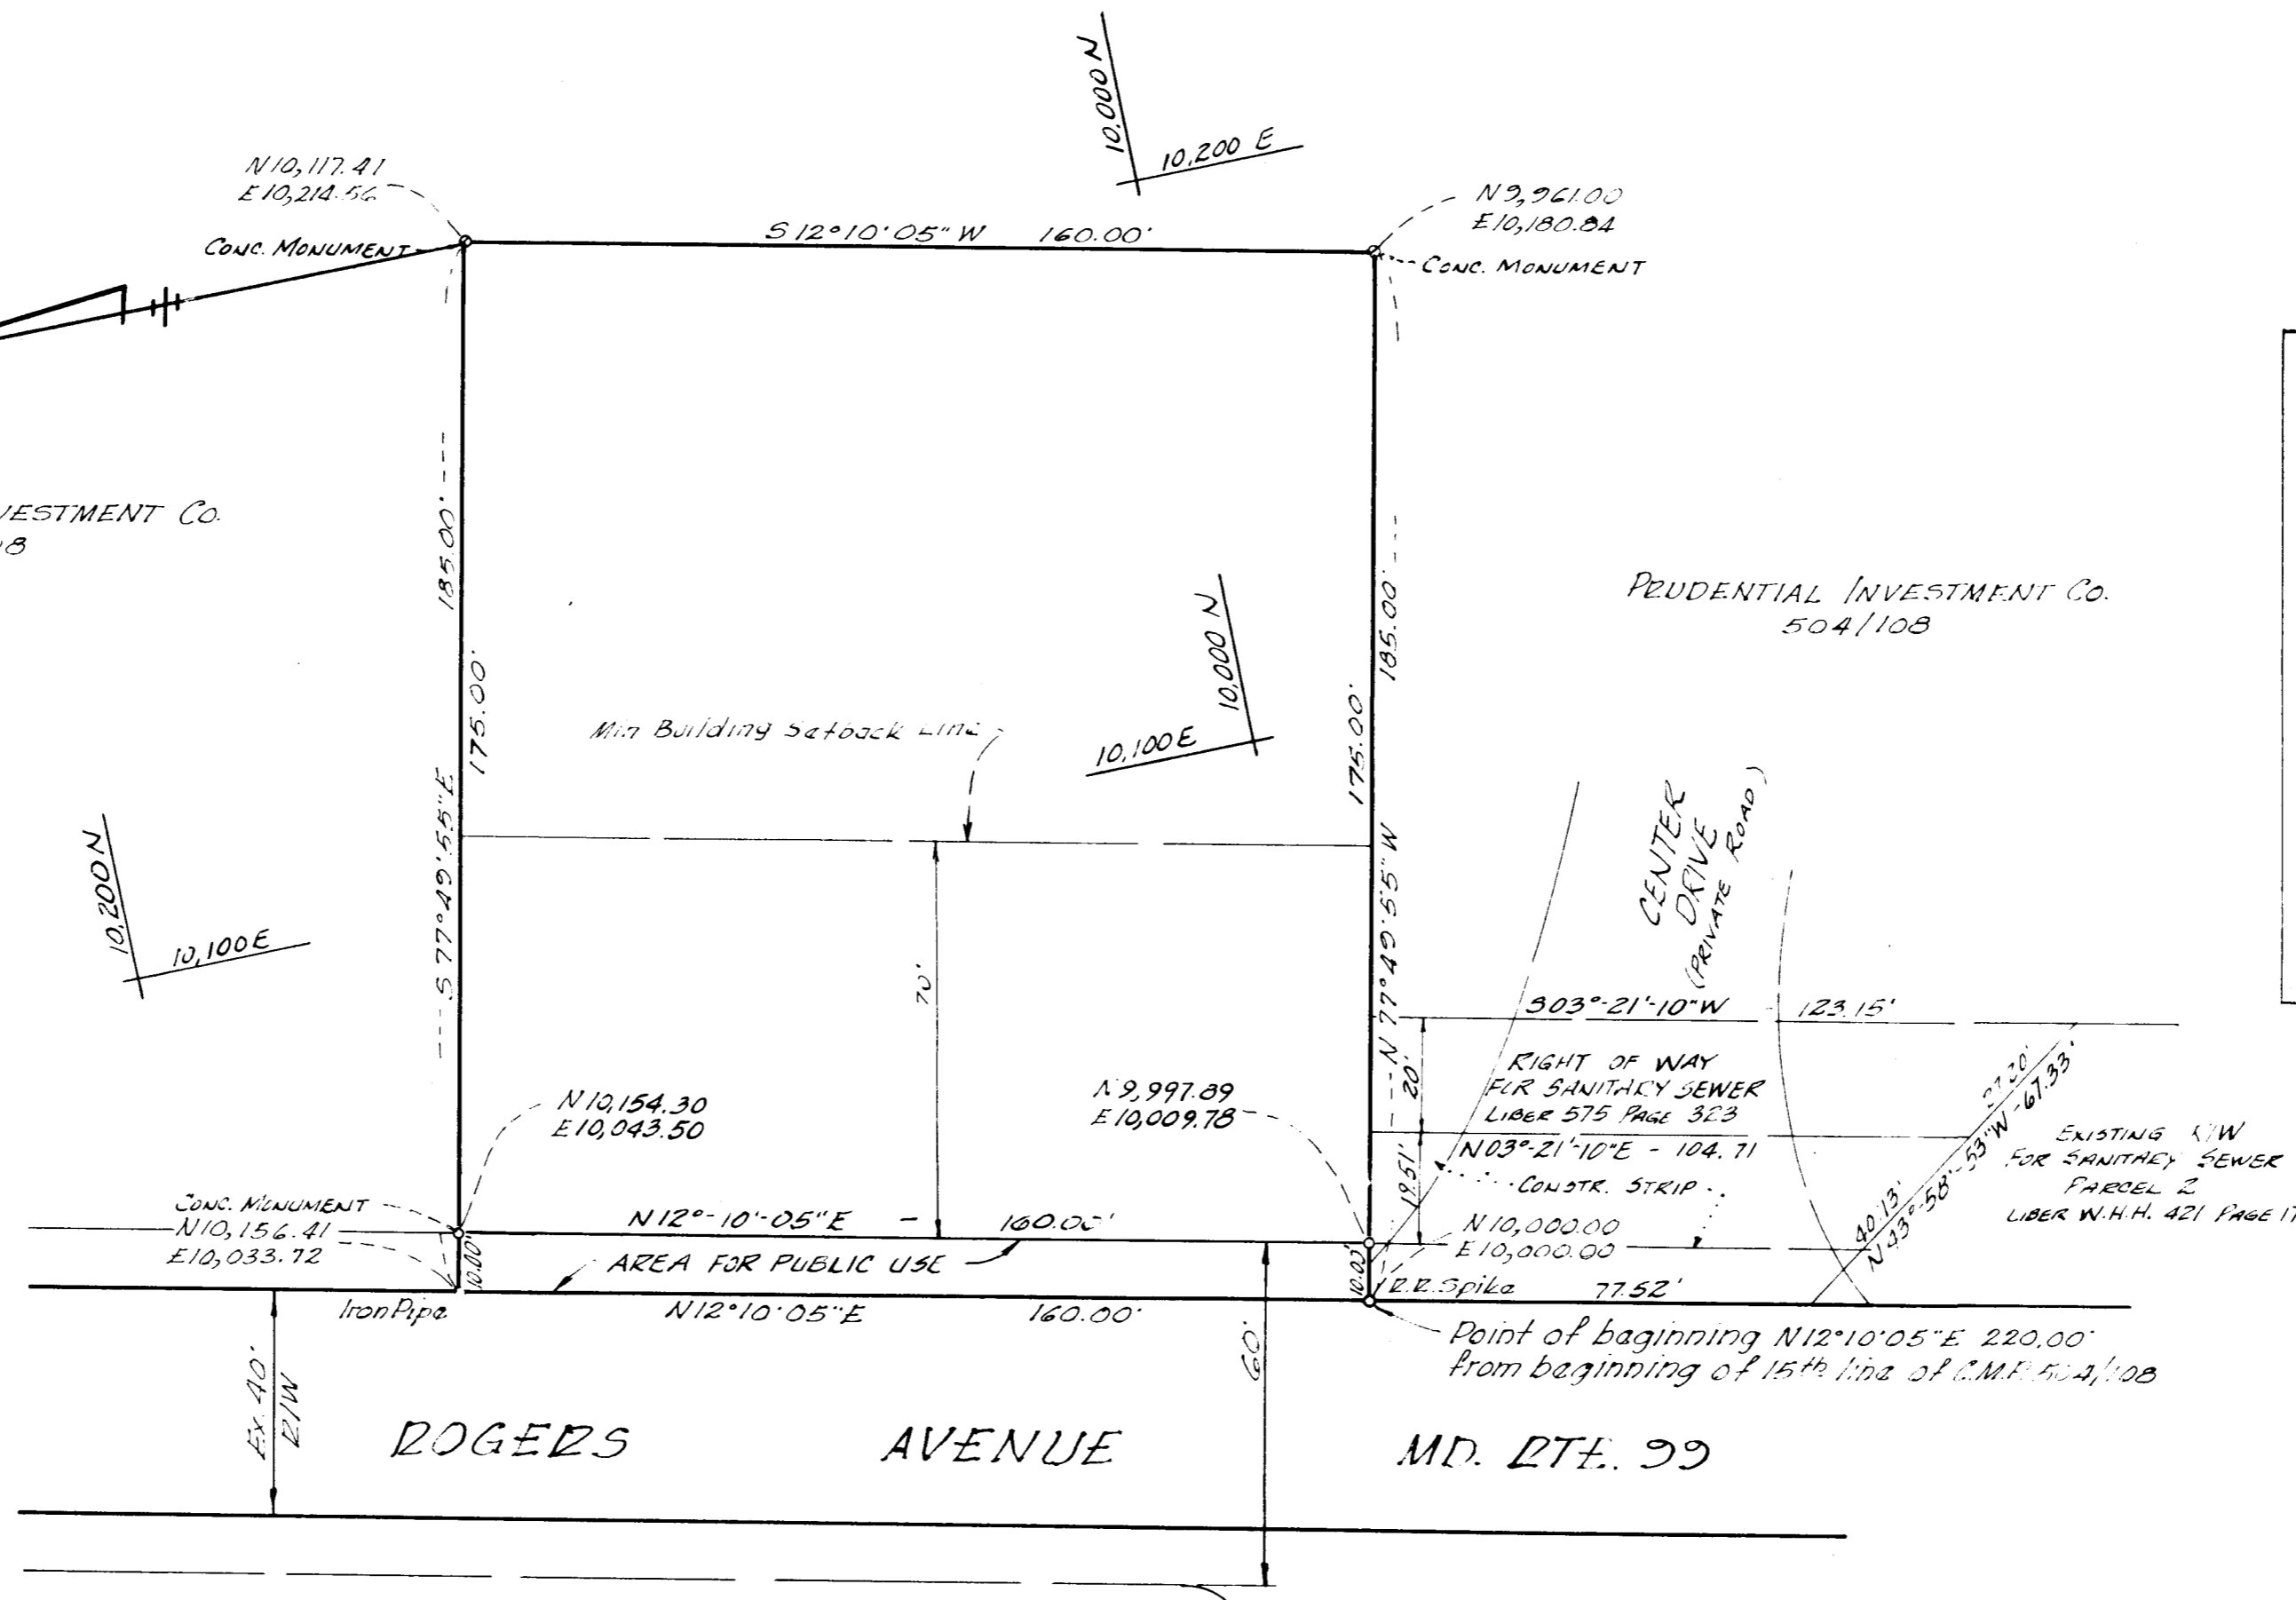

OWNER:
THE PRUDENTIAL INVESTMENTS Co.
P.O. Box 417
ELLICOTT CITY, MARYLAND

DEVELOPER:
CITIES SERVICE OIL COMPANY
P.O. Box 6816
BALTIMORE, MARYLAND

SURVEYOR'S CERTIFICATE:

I hereby certify that the plan shown hereon is correct, that it is a subdivision of a part of the land which by deed dated Feb. 6, 1969 and recorded among the land records of Howard County in Liber 504 folio 108 was granted and conveyed by Northern Development Company, Inc. to Prudential Investment Company and concrete monuments marked thereon are in place as shown hereon. I further certify that the requirements of Section 60 Article 17 of the Annotated Code of Maryland (Title Clerk of Court Subtitle Clerk of Circuit Court) as far as they relate to the making of this plat and the setting of markers have been complied with.

Alexander P. Ratych 7/26/71
ALEXANDER P. RATYCH REG. LAND SURVEYOR NO. 3633 DATE

OWNER'S CERTIFICATE:

We, Prudential Investment, owners of the property shown and described hereon, adopt this plan of subdivision and reserve the fee simple title to the beds of the streets and/or roads shown, and in consideration of the approval of this plat by the Office of Planning and Zoning of Howard County, we do hereby grant and give unto Howard County the rights in and to the same for the consideration of one dollar the fee simple title to the beds of the streets and/or roads shown hereon, within the period of five years from the date of the recording of this plat among the Land Records of Howard County.

OWNER: _____ DATE: _____

CITIES SERVICE OIL COMPANY

SECOND ELLICOTT DISTRICT HOWARD COUNTY, MARYLAND
SCALE: 1" = 30' JULY 26, 1971

PLAT BOOK 22 FOLIO 5B

NUMBER OF LOTS = 1
LOT AREA = 29,000^{sq}
ROADWAY AREA = 1,600^{sq}
TOTAL PLAT 29,600^{sq}

APPROVED: for public water and public sewerage storm drainage systems and public roads Howard County Department of Public Works: _____ DATE: _____
DIRECTOR DATE

APPROVED: for public water and public sewerage systems
HOWARD COUNTY HEALTH DEPARTMENT
COUNTY HEALTH OFFICER DATE

APPROVED:
HOWARD COUNTY OFFICE OF PLANNING AND ZONING
DIRECTOR DATE

REVISED: 8/23/71

A P Z ASSOCIATES
LAND SURVEYORS
3320 ROSALIE AVENUE
BALTO., MARYLAND 21234
TEL. 444-4323
206 E. MAIN STREET
ELLICOTT, MD. 21221

FSP
38