


BETHANY METHODIST CHURCH, TRUSTEES
436/361

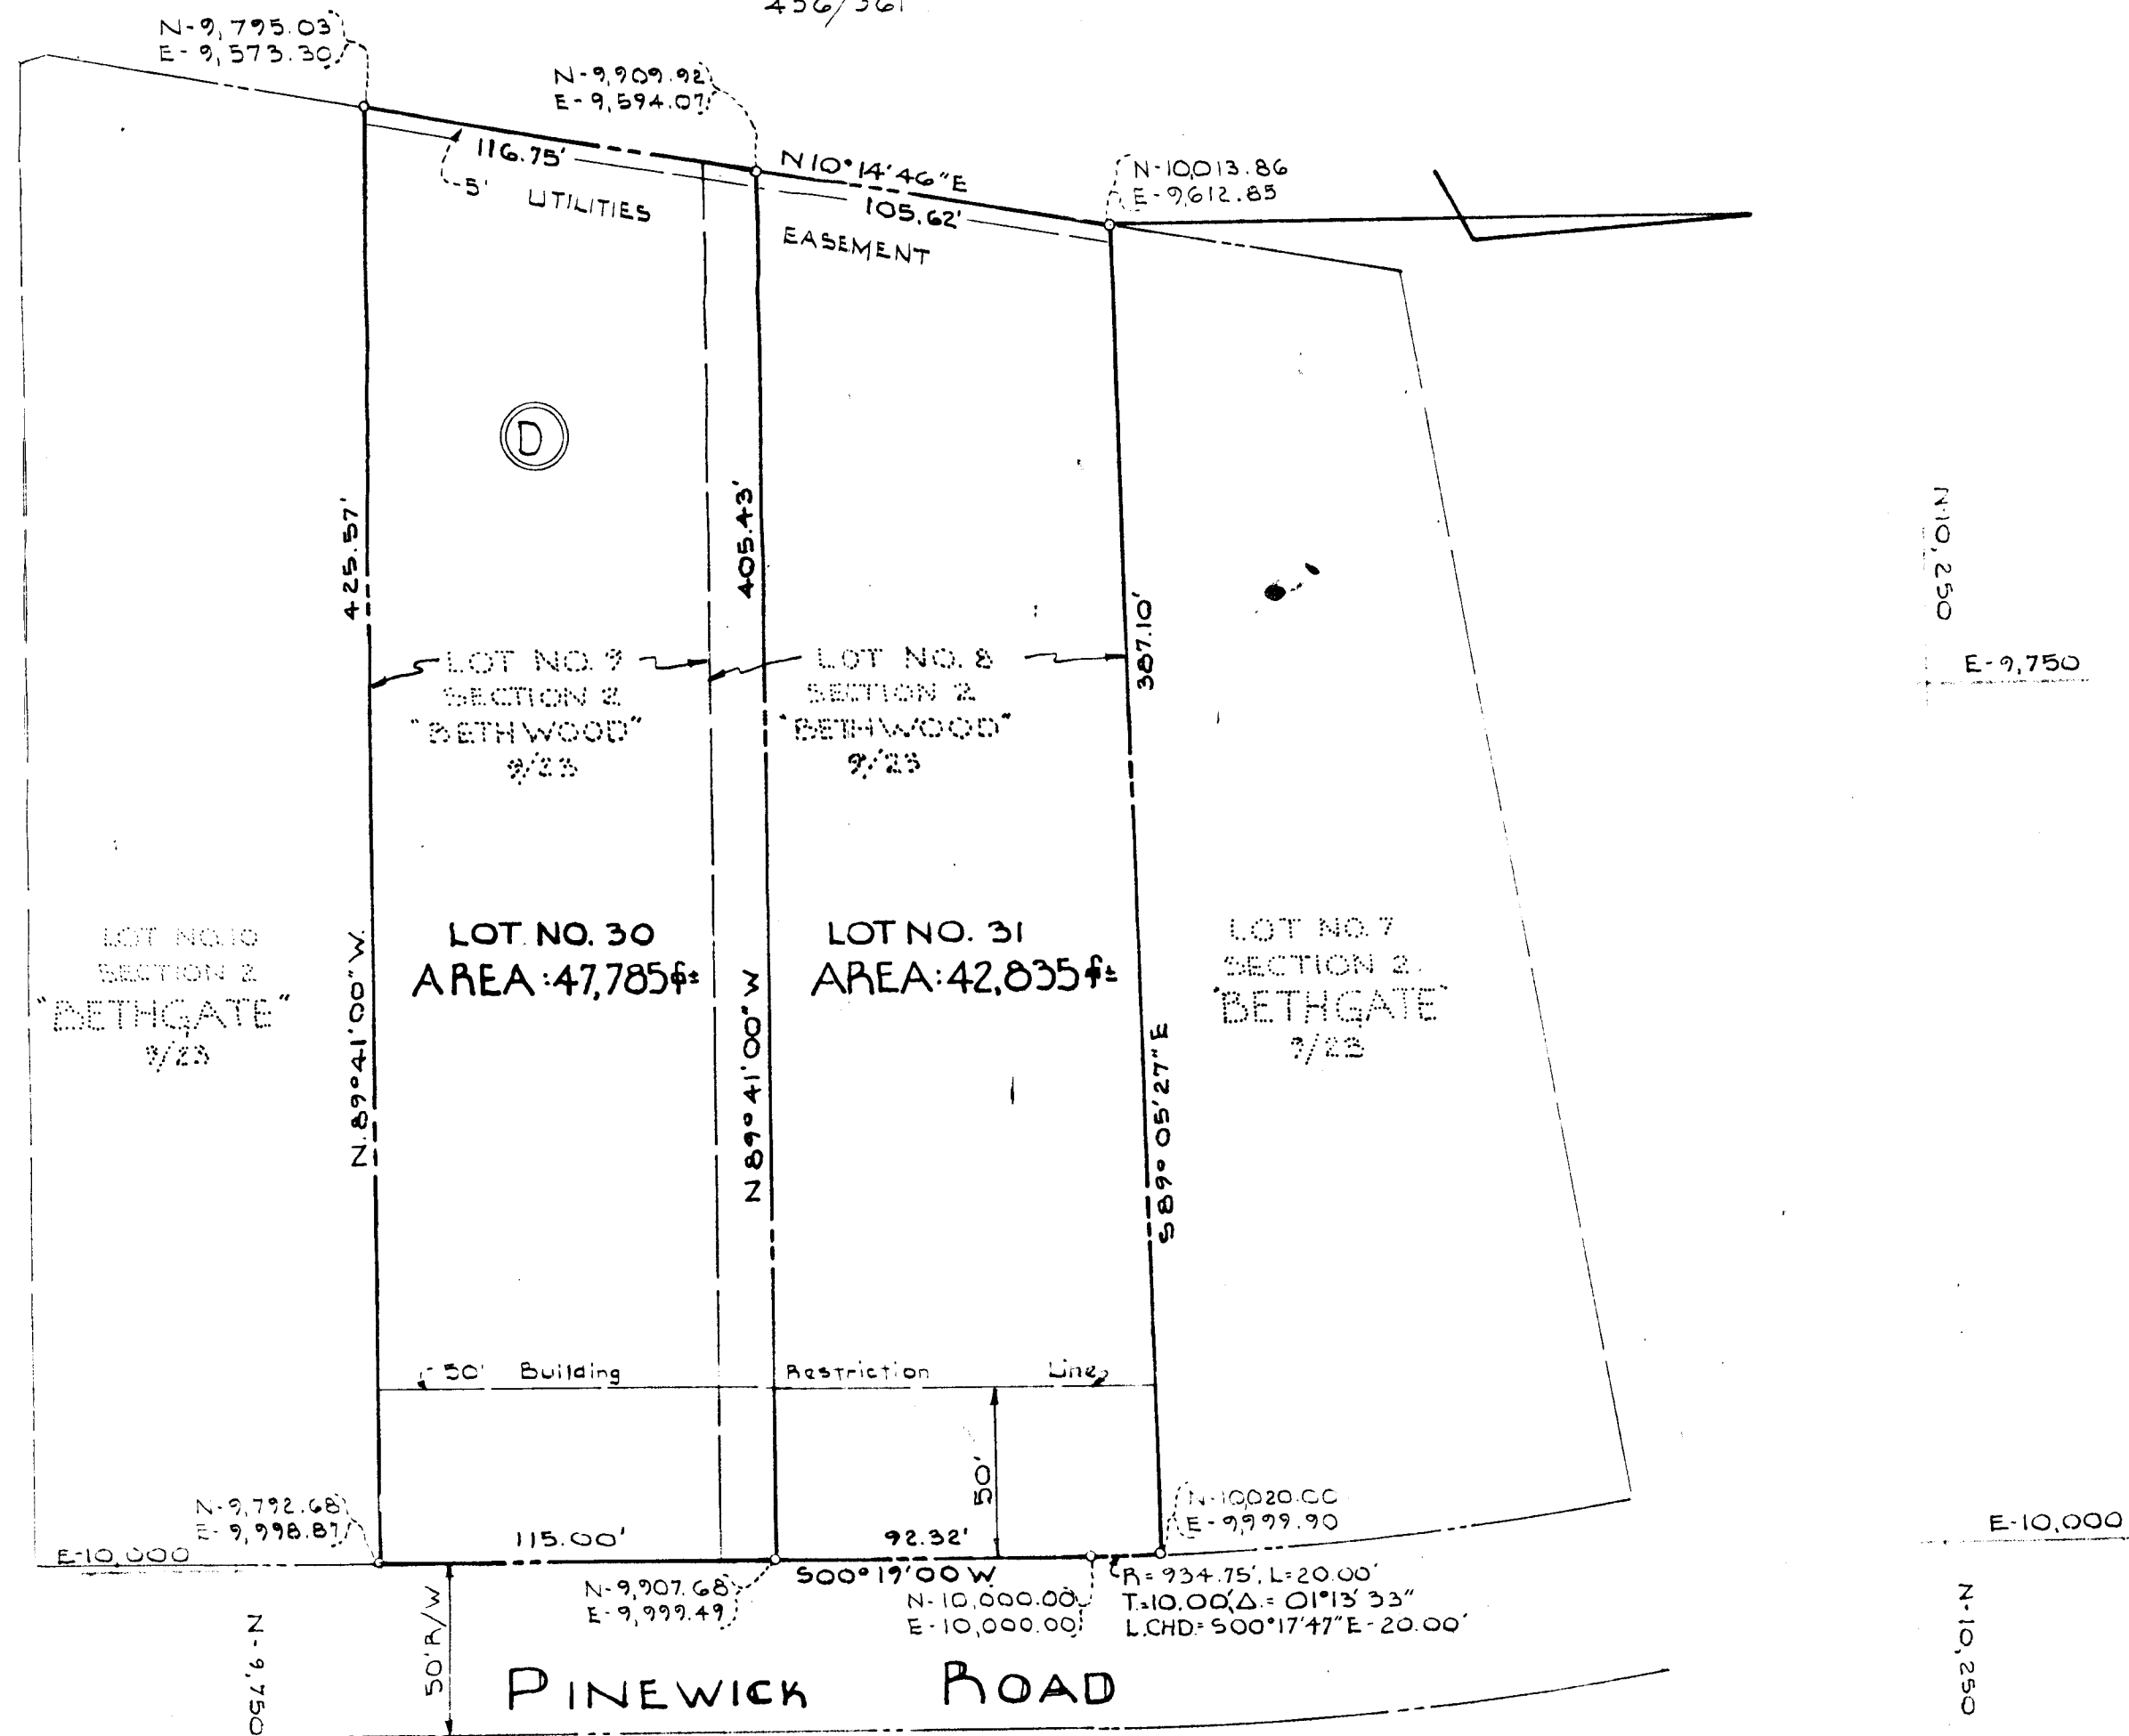

PURPOSE OF RESUBDIVISION IS TO REVISE LOTS 8 AND 9, BLOCK "D", SECTION 2, BETHGATE, TO LOTS 30 & 31 AS SHOWN HEREON.

RECEIVED
NOV 02 1972
BUREAU OF ENGINEERING
INSPECTION SECTION

RECORDED IN...
NOV 22 1972

Total No. of Lots = 2
Area of Lots = 2.080 Ac. ±
Total Area = 2.080 Ac. ±

OWNER & DEVELOPER
DAVID B. KEEFER
2818 Pinewick Road
Ellicott City, Maryland 21043

BETHGATE
LOT 30 & LOT 31
RESUBDIVISION OF LOT 8 & 9
BLOCK D
SECTION 2
2nd ELECTION DISTRICT HOWARD COUNTY, MARYLAND
July, 1972 Scale: 1" = 50'

APPROVED: For public water and public sewerage systems, Howard County Health Department.
County Health Officer _____ Date _____
APPROVED: Howard County Office of Planning and Zoning.
Director _____ Date _____
APPROVED: For public water and public sewerage, storm drainage systems and public roads. Howard County Department of Public Works.
Director _____ Date _____

OWNER'S CERTIFICATE
We, David B. Keefer and Jean F. Keefer, owners of the property shown and described hereon adopt this plan of Subdivision and reserve the fee simple title to the beds of the streets and/or roads shown hereon and in consideration of the approval of this plat by the Office of Planning and Zoning we for ourselves, our heirs or assigns, do hereby give and grant unto Howard County, Maryland the right and option to acquire for the consideration of One Dollar the fee simple title to the beds of the streets and/or roads shown hereon within the period of five years from the date of the recording of this plat among the Land Records of Howard County, Maryland.
Witness our hands and seal this _____ day of _____
David B. Keefer _____ Date _____
Jean F. Keefer _____ Date _____

SURVEYOR'S & ENGINEER'S CERTIFICATE
I, William G. Rasch II, hereby certify that the plan shown hereon is correct, that it is a Subdivision of the land which by deed dated April 20, 1966 and recorded among the Land Records of Howard County, Maryland in Liber W.H.H. 452 at Folio 457, was granted and conveyed by Thornbrook Building Corporation to David B. Keefer and Jean F. Keefer, his wife, and that stones and/or monuments marked thus ■ are in place as shown.
I further certify that the requirements of Section 60-B, Article 17 of the Annotated Code of Maryland (as amended) as far as they relate to the making of this plat have been complied with.

Date _____
William G. Rasch II Res. No. 4575

PURDUM & JESCHKE
ENGINEERS
LAND SURVEYORS
3697 Park Avenue
Ellicott City, Maryland
21043