
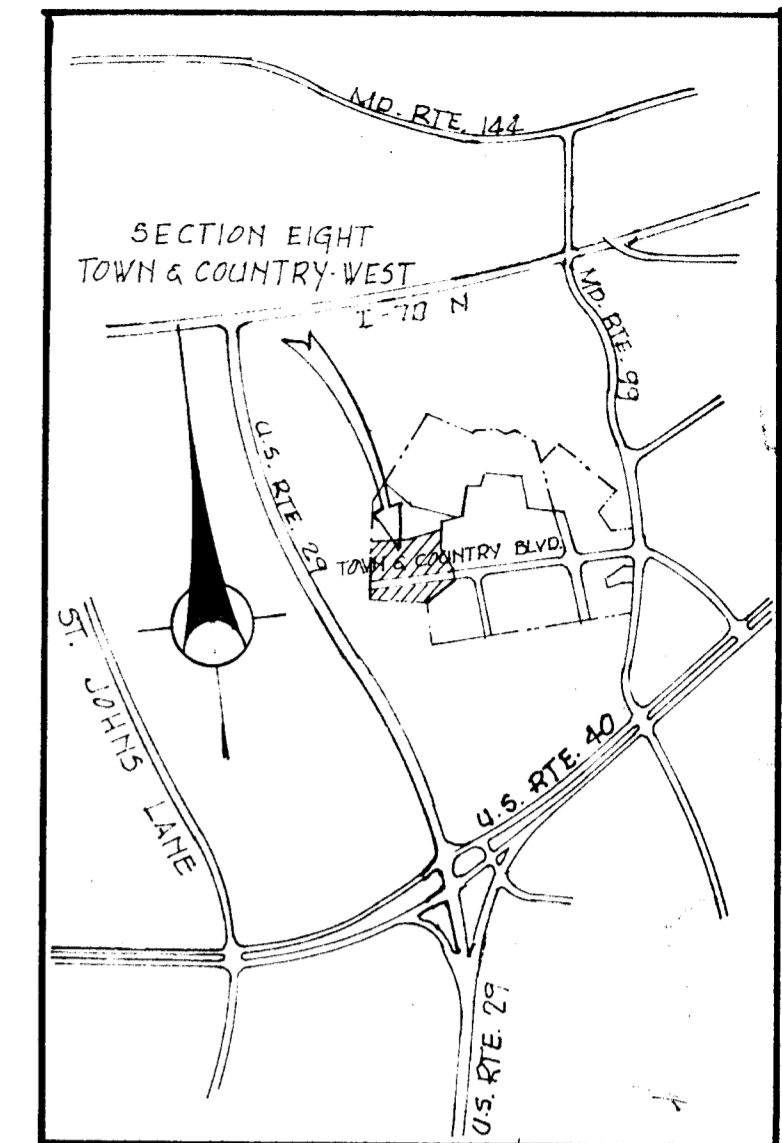


DENSITY TABULATIONS			
SECTION NO	ACRES (NET)	UNITS ALLOWED	UNITS PROVIDED
1	11.39	177	127
2	14.36	223	215
3	8.34	130	132
4	7.30	113	84
5	15.40	239	228
6	20.49	318	312
7	7.93	123	108
8	9.15	142	144
TOTAL	94.36	1465	1350

COORDINATE TABLE		
NO	NORTH	EAST
1	529152.48	850740.61
2	529184.37	851376.16
3	529431.13	851698.25
4	529511.02	851702.44
5	529830.20	851487.15
6	529949.65	851498.65
7	529688.85	851153.60
8	529671.39	850805.50
9	529515.21	850785.97
10	529434.60	850775.89
11	529449.14	851065.51
12	529448.79	851361.03
13	529528.69	851365.21
14	529529.03	851061.50

NOTE: MERIDIAN AND COORDINATES ARE BASED ON MARYLAND STATE COORDINATE SYSTEM.

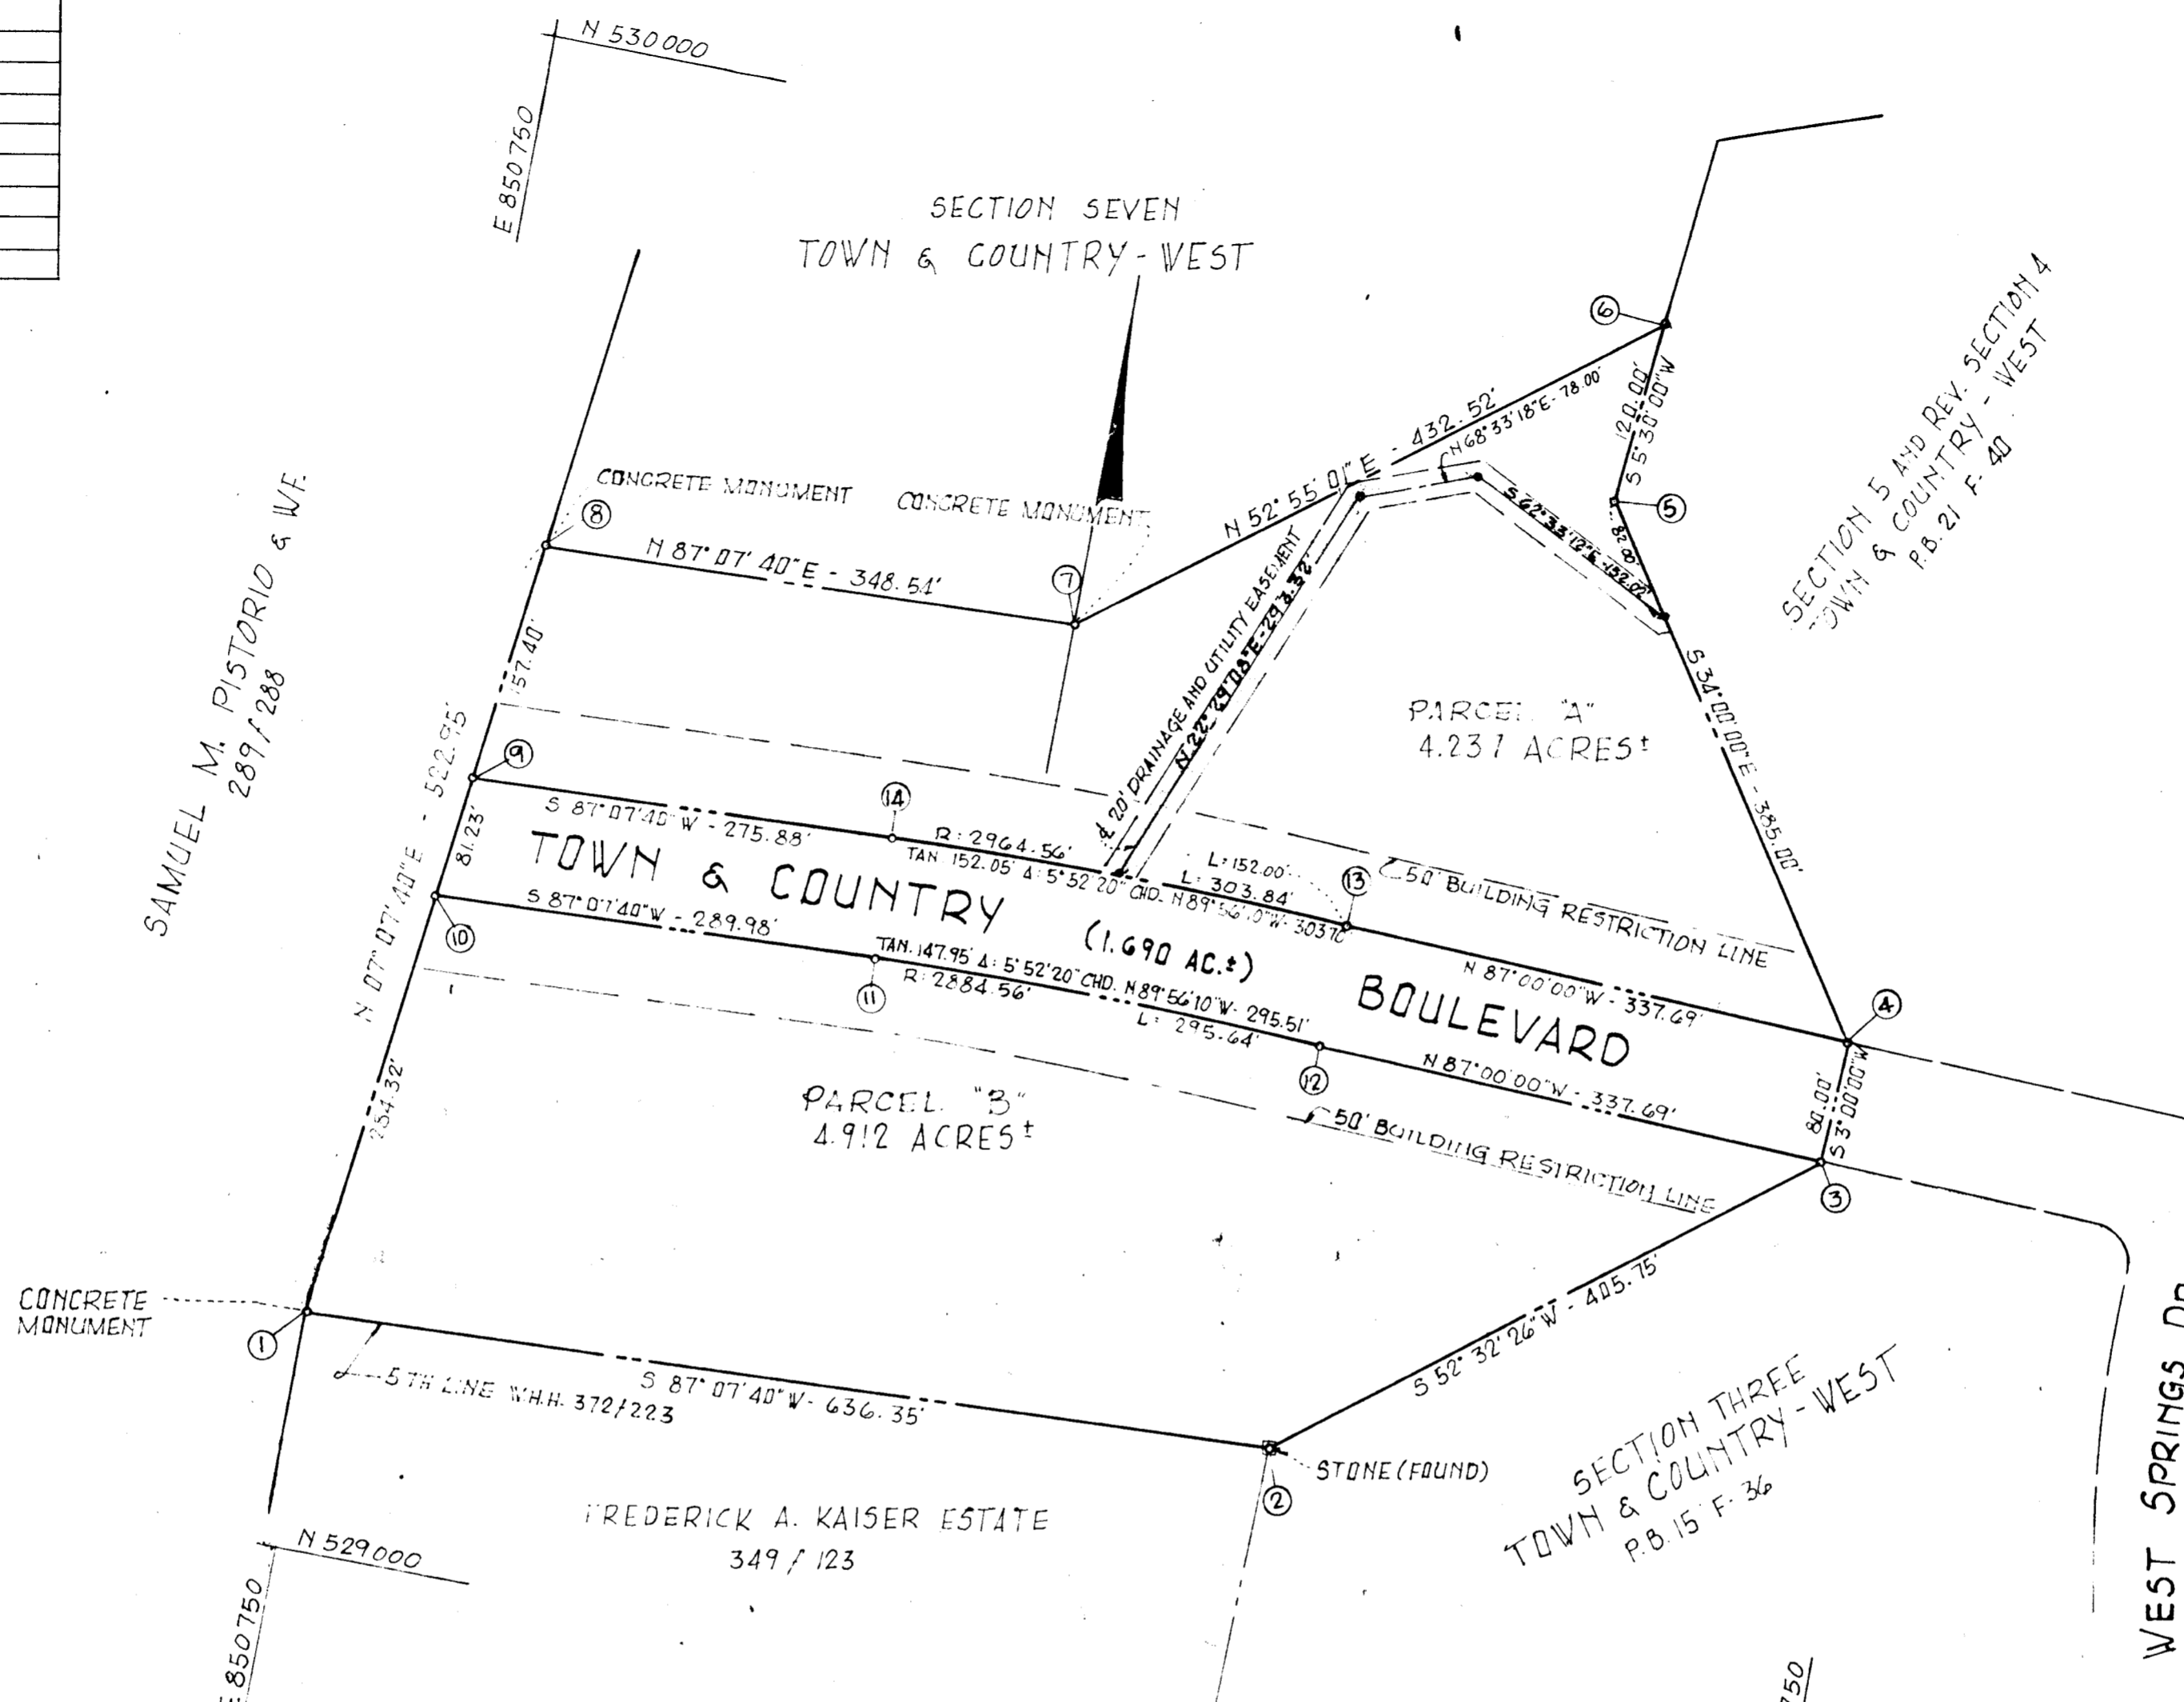

VICINITY MAP
SCALE: 1"=2000'

RECEIVED
FEB 07 1973
BUREAU OF ENGINEERING
INSPECTION SECTION

RECORDED PLAT BOOK 24 FOLIO 36
ON Jan. 29 1973 AMONG THE LAND RECORDS OF
HOWARD COUNTY, MD.

AREA OF ALL PARCELS = 9.149 AC.
AREA OF RIGHT OF WAY - 80' = 1.690 AC.
TOTAL AREA = 10.839 AC.
TOTAL NO OF PARCELS = 2

We/I WEST NINE, INC. (owner) of the property shown and described hereon, adopt this plan of Subdivision and reserve the fee simple title to the beds of the streets and/or roads shown hereon and in consideration of the approval of this plat by the Office of Planning and Zoning, we/I for ourselves/myself, our/my heirs or assigns, do hereby give and grant unto Howard County, Maryland, the right and option to acquire for the consideration of one Dollar, the fee simple title to the beds of the streets and/or roads shown hereon within the period of five years from the date of the recording of this plat among the Land Records of Howard County, Maryland.

witness our hands and seal this 25th day of May, 1972.

FOR: WEST NINE, INC.
900 SUN LIFE BUILDING
CHARLES CENTER, BALTO, MD. 21201
BY: *[Signature]*
DATE: 5-25-72

I, CHARLES K. STARK, HEREBY CERTIFY THAT THE PLAT SHOWN HEREON IS CORRECT, THAT IT IS A SUBDIVISION OF ALL OF THAT LAND WHICH BY DEED DATED MAY 4, 1971 AND RECORDED AMONG THE LAND RECORDS OF HOWARD COUNTY, MD., IN LIBER C.M.P. 557 FOLIO 657, WAS GRANTED BY SAMUEL M. PISTORIO AND WIFE TO WEST NINE, INC., AND THAT MONUMENTS ARE IN PLACE AS SHOWN. I FURTHER CERTIFY THAT THE REQUIREMENTS OF SECTION 60, ARTICLE 17 OF THE ANNOTATED CODE OF MARYLAND (AS AMENDED) AS FAR AS THEY RELATE TO THE MAKING OF THIS PLAT HAVE BEEN COMPLIED WITH.

Charles K. Stark #3026
CHARLES K. STARK LIC. NO 3026
5-17-72
DATE

APPROVED FOR PUBLIC WATER AND PUBLIC SEWERAGE SYSTEMS, HOWARD COUNTY HEALTH DEPT.
[Signature] 1/26/73
COUNTY HEALTH OFFICER DATE

APPROVED: HOWARD COUNTY OFFICE OF PLANNING AND ZONING.
[Signature] 1-26-73
DIRECTOR DATE

APPROVED FOR PUBLIC WATER AND PUBLIC SEWERAGE, STORM DRAINAGE SYSTEMS AND PUBLIC ROADS - HOWARD COUNTY DEPARTMENT OF PUBLIC WORKS.
[Signature] 1-26-73
DIRECTOR DATE

SECTION EIGHT TOWN & COUNTRY - WEST
2ND ELECTION DISTRICT - HOWARD COUNTY, MARYLAND
MAY 3, 1972
SCALE: 1"=100'

JAMES S. SPAMER & ASSOCIATES
ENGINEERS AND SURVEYORS
8017 YORK ROAD
TOWSON, MARYLAND 21204

INSPECTION - MR. RIDDLE 7-12-77

FSP #8