
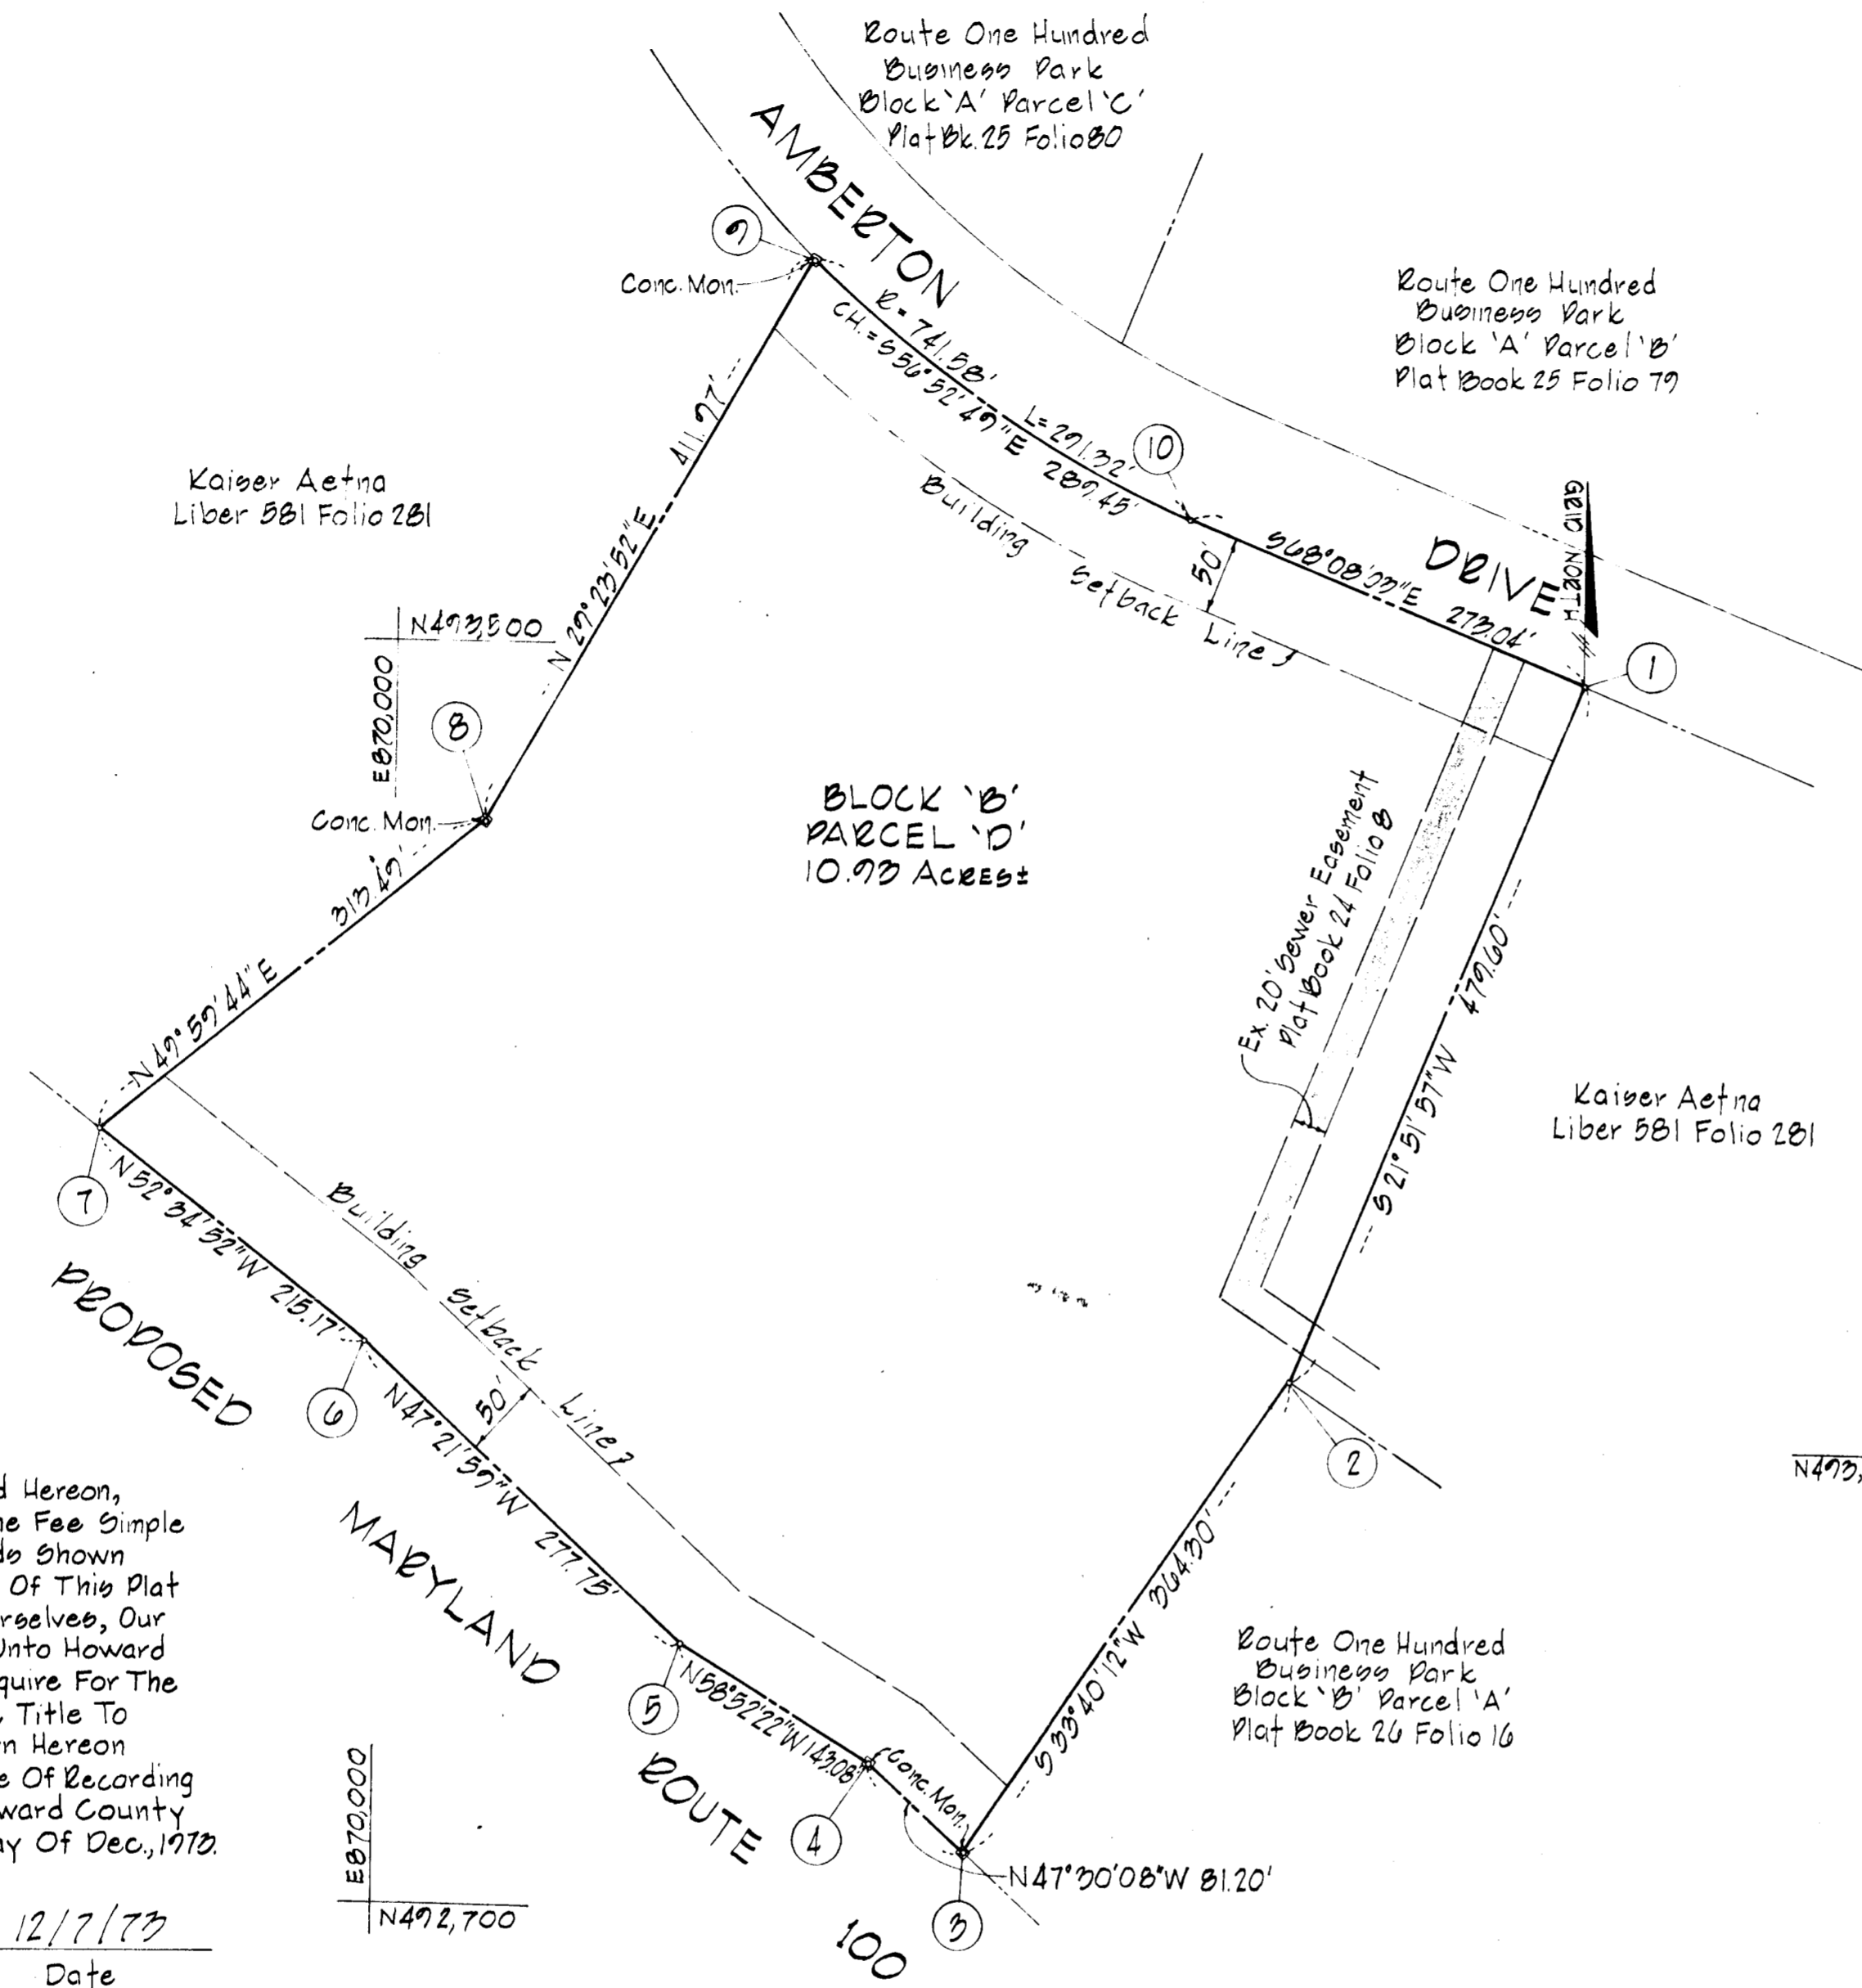


NOTE:
 1. Roads recorded in Plat Book 24 Folio 14 among the Plat Records of Howard County, Maryland.
 2. Existing 20' Utility Easement recorded in Plat Book 24 Folio 8 among the Plat Records of Howard County, Maryland.
 3. Vehicular Ingress/Egress along adjoining Md. Rte. 100 shall be restricted.

NOTE:
 Coordinates are based upon Plane Coordinates Maryland State, State Highway Administration Proposed Md. Rte. 100 Sta. 54+14.00
 N492,614.896 E 870,268.232

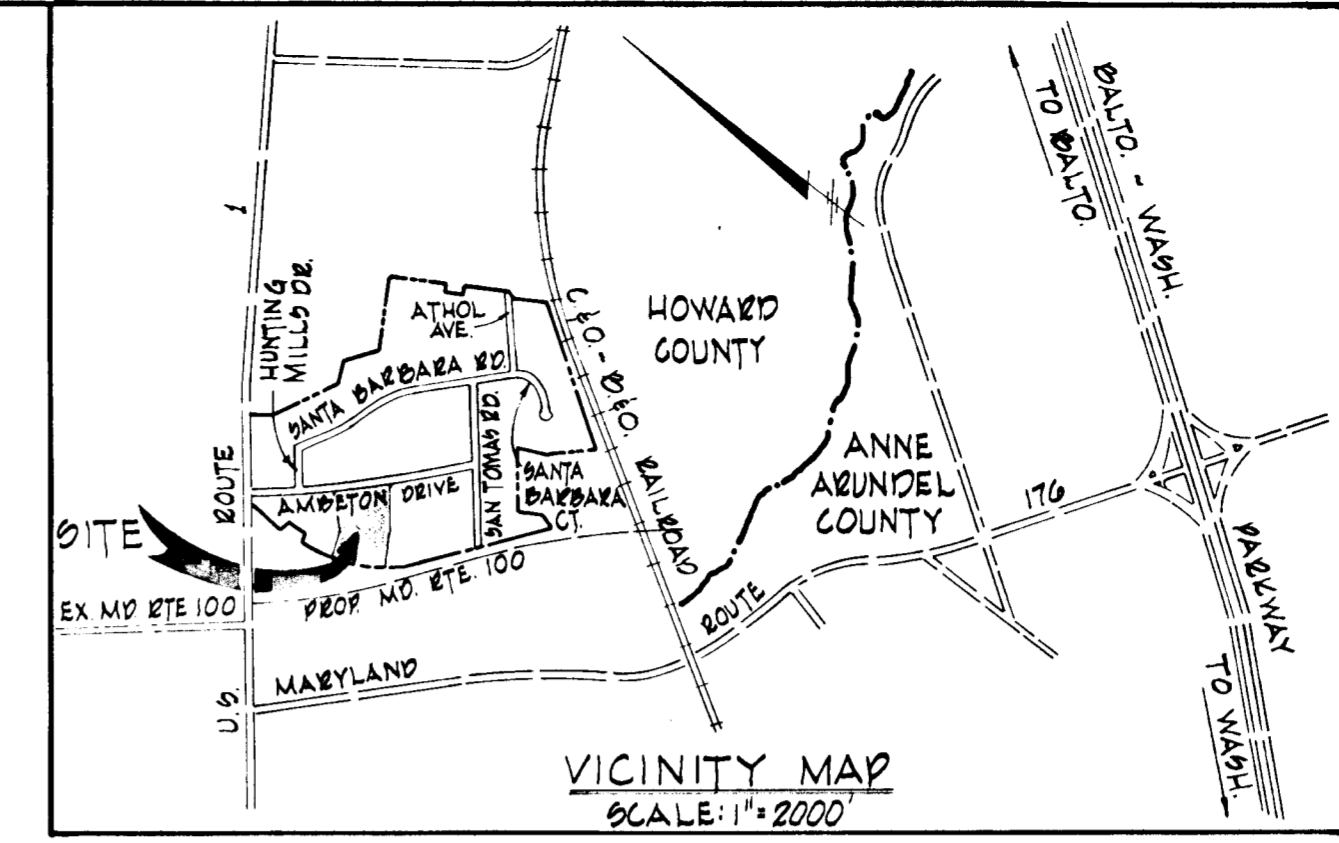

COORDINATES					
NO.	NORTH	EAST	NO.	NORTH	EAST
1	492,484.70	870,755.51	6	492,053.25	869,988.22
2	492,039.60	870,576.89	7	492,184.10	869,817.33
3	492,736.41	870,274.92	8	492,288.62	870,057.46
4	492,791.27	870,313.08	9	492,744.54	870,259.69
5	492,865.23	870,192.56	10	492,586.39	870,502.11

CURVE DATA						
NO.	Δ	RADIUS	LENGTH	TAN.	L.C.D.	DIST.
9-10	22°30'29"	741.58	291.22	147.86	956°52'47"E	287.45

TOTAL NUMBER OF PARCELS: 1
 TOTAL AREA OF TRACT: 10.97 AC.
 RECEIVED
 JAN 28 1974

26 50 PAU OF ENGINEERING

**ROUTE ONE HUNDRED
 BUSINESS PARK
 BLOCK 'B'
 PARCEL 'D'**

1st Election District
 Scale: 1" = 100'
 Howard County, Md.
 Date: December 6, 1973

ENGINEERS
 GEORGE W. STEPHENS JR. & ASSOC. INC.
 202 ALLEGHENY AVE. TOWSON, MD
 21204
 PB 26 F50

OWNER
 KAISER-AETNA
 2 HOPKINS PLAZA
 BALTIMORE, MD.
 21201

Owners Certificate
 We, Kaiser Aetna

The Owners Of The Property Shown Described Hereon, Adopt This Plan Of Subdivision And Reserve The Fee Simple Title To The Beds Of The Streets And/Or Roads Shown Hereon, And In Consideration Of The Approval Of This Plat By The Office Of Planning And Zoning, We Ourselves, Our Heirs And Assigns Do Hereby Give And Grant Unto Howard County, Maryland The Right And Option To Acquire For The Consideration Of One Dollar, The Fee Simple Title To The Beds Of The Streets And/Or Roads Shown Hereon Within The Period Of Five Years From The Date Of Recording Of This Plat Among The Land Records Of Howard County Witness Our Hands And Seals This ___ Day Of Dec., 1973

By: Bahul G. J. 12/7/73
 Authorized Agent Date

APPROVED: Public Water And Public Sewer Systems
 Howard County Health Department
[Signature] 1/22/74
 County Health Office Date

APPROVED: Howard County Office Of Planning And Zoning
[Signature] 1-22-74
 Director Date

APPROVED: Public Water, Public Sewerage, And Storm Drainage Systems And Public Roads.
 Howard County Department Of Public Works
William A. Altman 1/24/74
 Director Date

I, John Hocheder Jr. Certify That The Requirements Of Article 21, Sec. 3-10B Of The Annotated Code Of Maryland (As Amended) As Far As They Relate To The Making Of This Plat Have Been Complied With And That It Is A Subdivision Of Part Of The Land Which By Deed Dated January 3, 1972 And Recorded Among The Land Records Of Howard County, Md. In Liber 581 Folio 281 Was Granted And Conveyed By Albert V. Williams To Kaiser Aetna And That Monuments Marked As Are In Place As Shown.

[Signature] 12/7/73
 Reg. No. 22846 Date