

COORDINATES		
NO.	NORTH	EAST
151	492,929.04	849,491.27
502	493,516.69	849,251.46
503	493,318.71	849,060.60
504	492,915.81	849,478.52
782	493,502.62	849,319.37
783	493,131.46	849,704.38


CURVE DATA						
NO.	RAD.	Δ	ARC.	TAN.	CHORD	L.C.B.
502-782	65.00'	64°-29'-01"	73.15'	41.00'	69.35'	S 73°-17'-26" E
151-783	334.00'	05°-02'-37"	294.01'	147.10'	293.92'	S 46°-28'-22" W

MINIMUM BUILDING SETBACK RESTRICTIONS FROM PROPERTY LINES AND THE RIGHT-OF-WAY OF ANY PUBLIC ROAD OR STREET TO BE IN ACCORDANCE WITH THE RECORDED FINAL DEVELOPMENT PLAN CRITERIA.

THE LOTS OR PARCELS SHOWN ON THIS PLAT ARE SUBJECT TO THE SUPPLEMENTAL SEWER-IN-AID-OF-CONSTRUCTION CHARGE CREATED BY SECTION 20-311A OF THE HOWARD COUNTY CODE AND TO EXECUTIVE ORDER NO. 72-9

■ DENOTES CONCRETE MONUMENT

TABULATIONS	
TOTALS	ACREAGE
All lots	= 4.151
R. O. W.	= 0
Open Space	= 0
Total	= 4.151
Lots this plat (incl. open space)	= 1

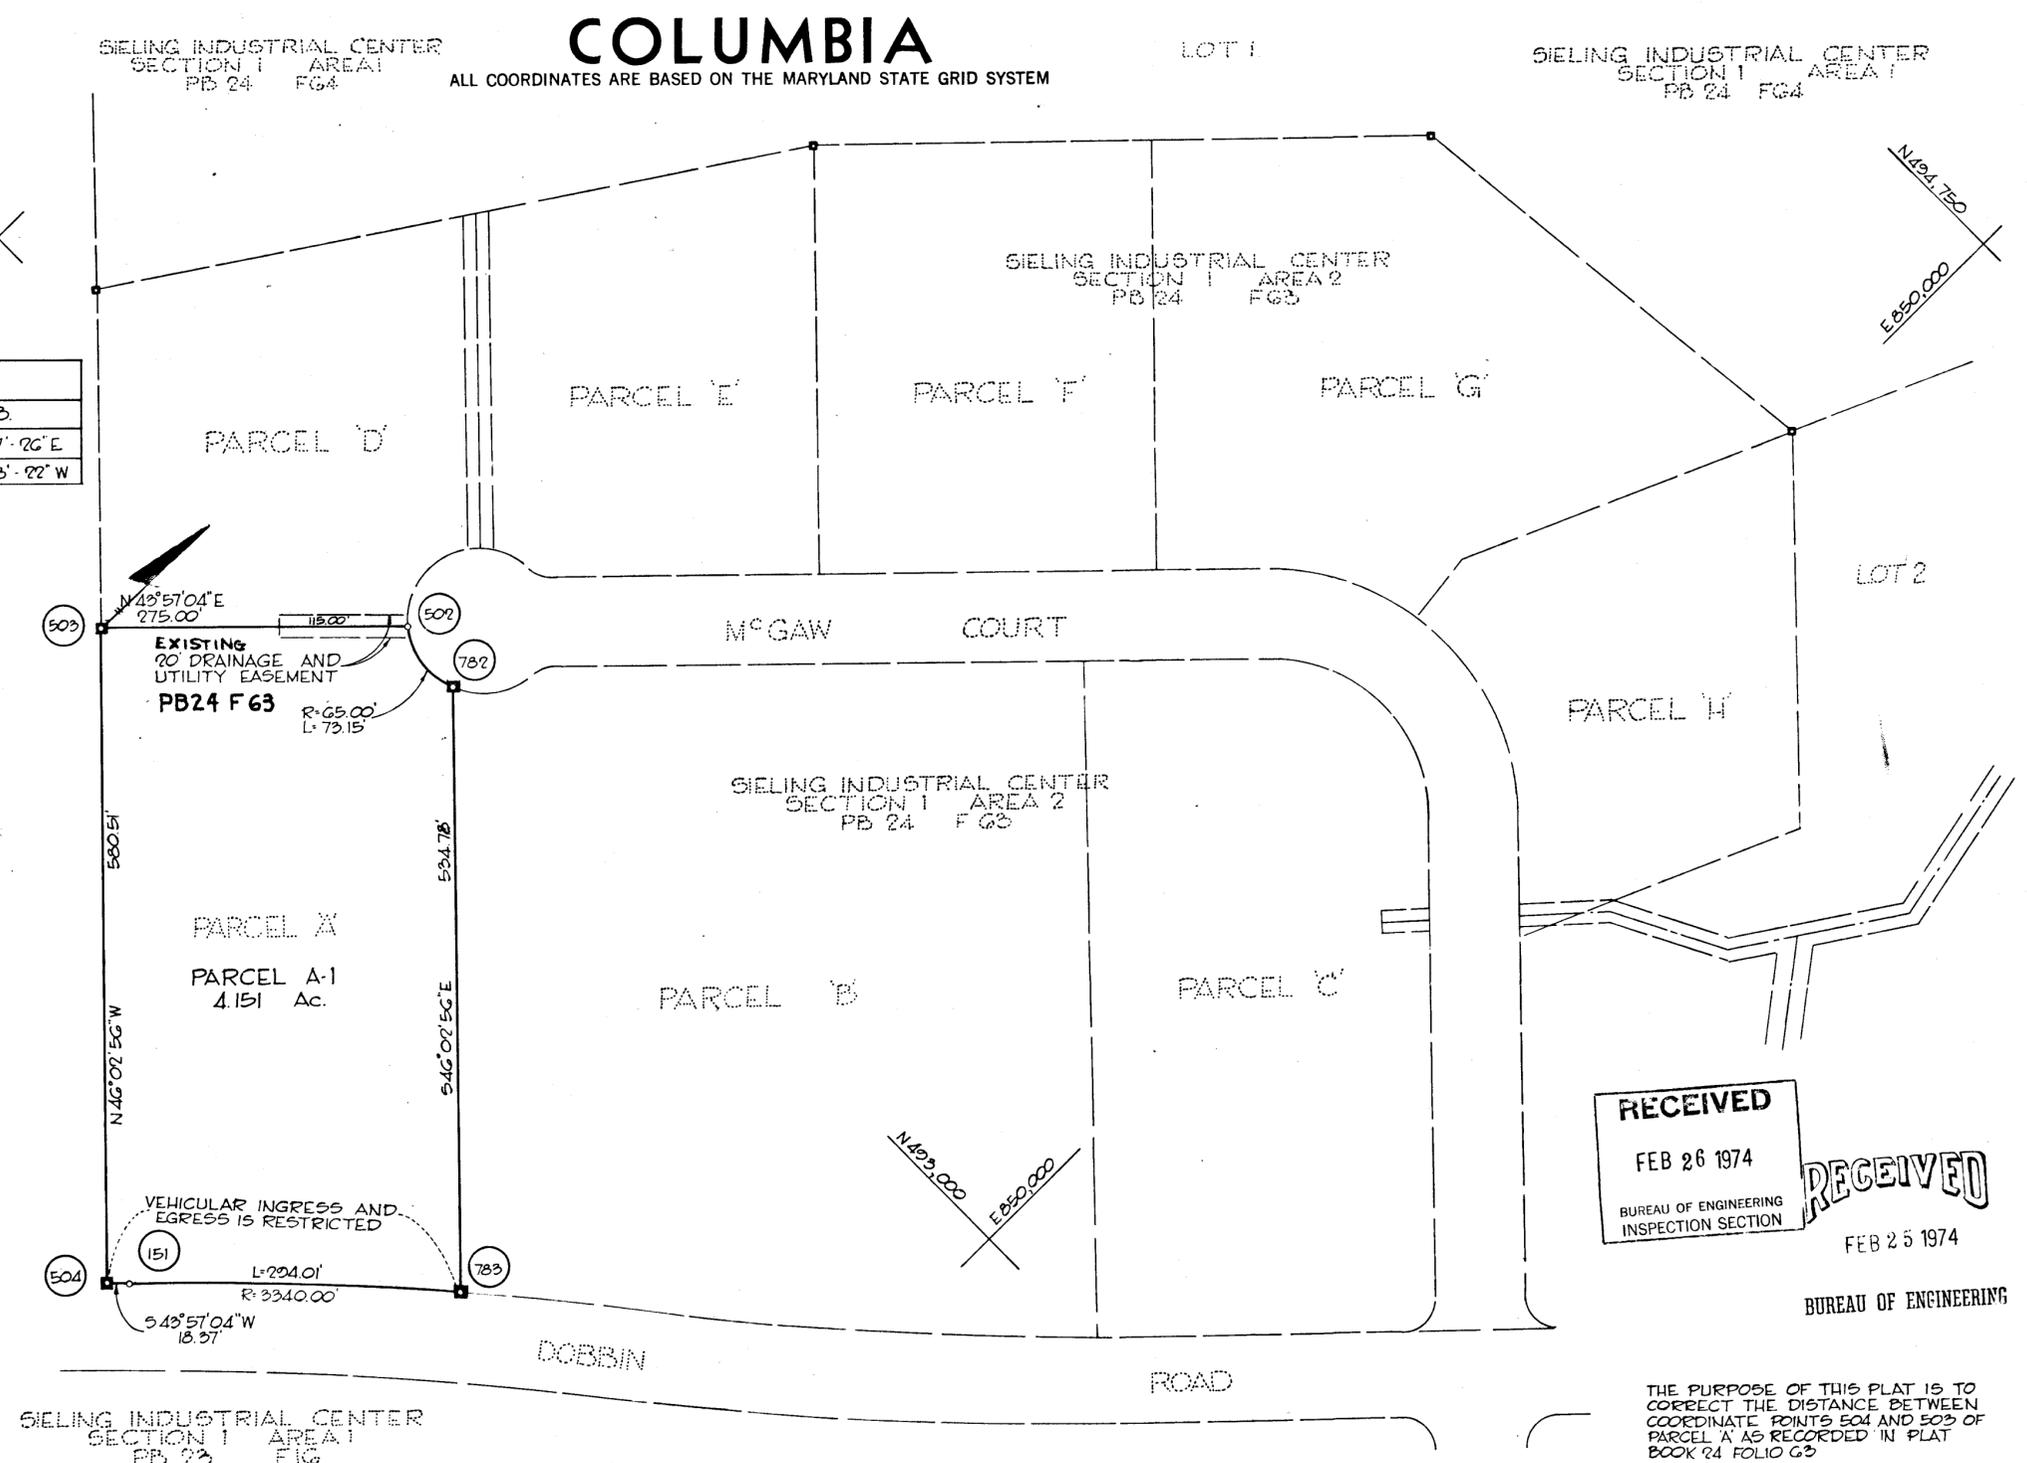

APPROVED: FOR PUBLIC WATER AND PUBLIC SEWERAGE SYSTEMS, HOWARD COUNTY HEALTH DEPARTMENT.

*[Signature]* 1/31/74  
COUNTY HEALTH OFFICER DATE

APPROVED: HOWARD COUNTY OFFICE OF PLANNING AND ZONING.

*[Signature]* 2-4-74  
DIRECTOR DATE

APPROVED: FOR PUBLIC WATER AND PUBLIC SEWERAGE, STORM DRAINAGE SYSTEMS AND PUBLIC ROADS, HOWARD COUNTY DEPARTMENT OF PUBLIC WORKS.

*[Signature]* 1/29/74  
DIRECTOR DATE

SURVEYOR'S, ENGINEER'S and OWNER'S CERTIFICATES

The undersigned, owner of the property shown on this Plat, grants unto, (1) Howard County, Maryland, its successors and assigns, the right to lay, construct and maintain water and sewer mains and laterals therefor in and under all road and street rights-of-way as shown hereon; (2) further it adopts this plan of subdivision and reserves the fee simple title to the beds of the streets and/or roads hereon, except however, for one dollar consideration, it herewith grants the right and option to Howard County, Maryland to acquire (within a period of five years commencing with the date of recording of this plat among the Land Records of Howard County) the fee simple title to the beds of the streets and/or roads shown hereon, together with such adjacent land, if any, as may be shown on this plat as areas designated for the installation of street lighting facilities.

The undersigned certify that the subdivision plan shown hereon is correct as complying with the requirements of Final Development Plan Phase 128 recorded in Plat Book 20 Folios 174 to 177, each inclusive, with all Open Space shown thereon to be used for drainage easements, if necessary, and the requirements of Article 21, Section 2-10 of the annotated code of Maryland concerning the making of this Plat and setting of markers have been complied with. The land shown hereon is a part of the land which by deed dated April 13, 1973 and recorded among the Land Records of Howard County, Maryland in Liber 632 Folio 256 was granted and conveyed by the Howard Research and Development Corporation to the North American Life Assurance Company.

PROFESSIONAL LAND SURVEYOR (By) *[Signature]* 8714 GREEN ASSOCIATES, INC. Reg. No. TOWSON, MARYLAND 21204

PROFESSIONAL ENGINEER (By) *[Signature]* 8407 GREEN ASSOCIATES, INC. Reg. No. TOWSON, MARYLAND 21204

OWNER (By) *[Signature]* NORTH AMERICAN LIFE ASSURANCE COMPANY Auth. Agent TORONTO 1, CANADA

RECORDED IN PLAT BOOK 26 FOLIO 58 on FEBRUARY 20, 1974 among The Land Records of Howard County, Maryland.

**COLUMBIA**  
SIELING INDUSTRIAL CENTER RESUBDIVISION OF PARCEL A SECTION 1 AREA 2

SECTION 1  
AREA 2  
Sheet 1 of 1  
G<sup>TH</sup> Election District of Howard County, Md.  
Scale: 1" = 100' Date: 1-15-74

INSPECTIONS