
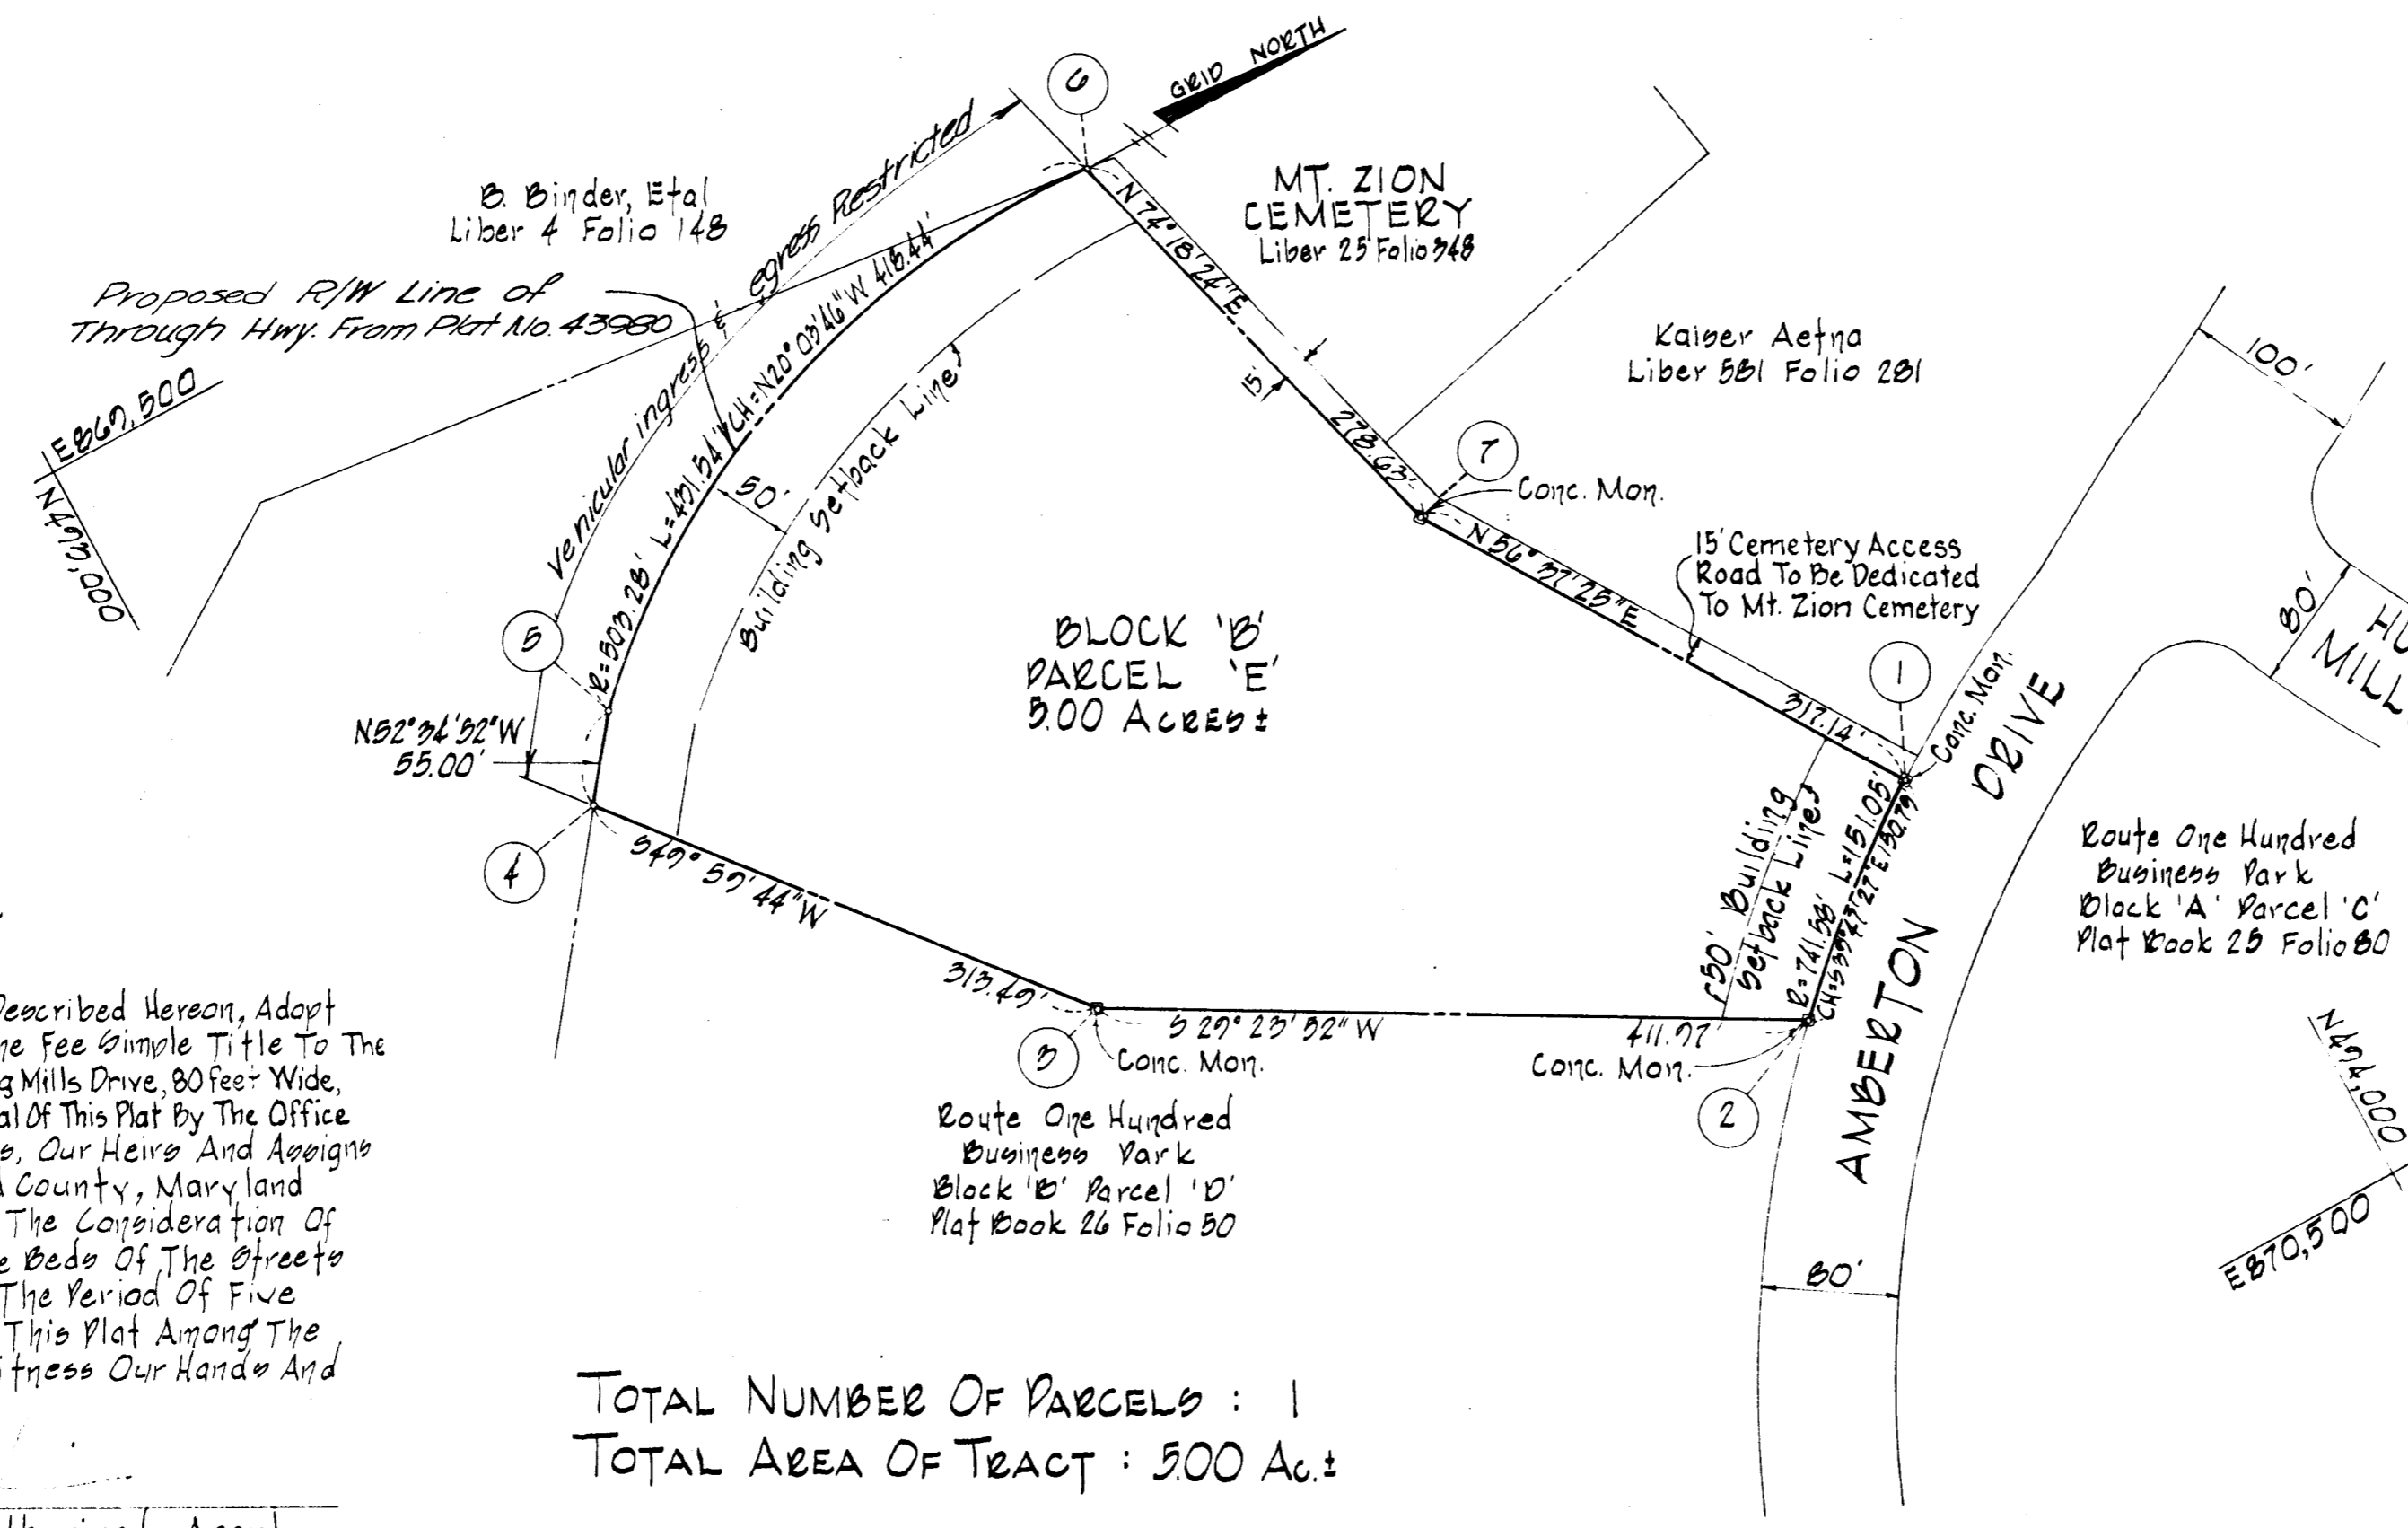


NOTE:

- Roads recorded in Plat Book 24 Folio 14 among the Plat Records of Howard County, Maryland.
- Vehicular Ingress / Egress along Proposed Right Of Way Of Through Highway Shall Be Restricted.

NOTE:

Coordinates are based upon Plane Coordinates Maryland State, State Highway Administration Proposed Md. Rte. 100 Sta. 54+14.00
 N492,614.396 E870,268.232

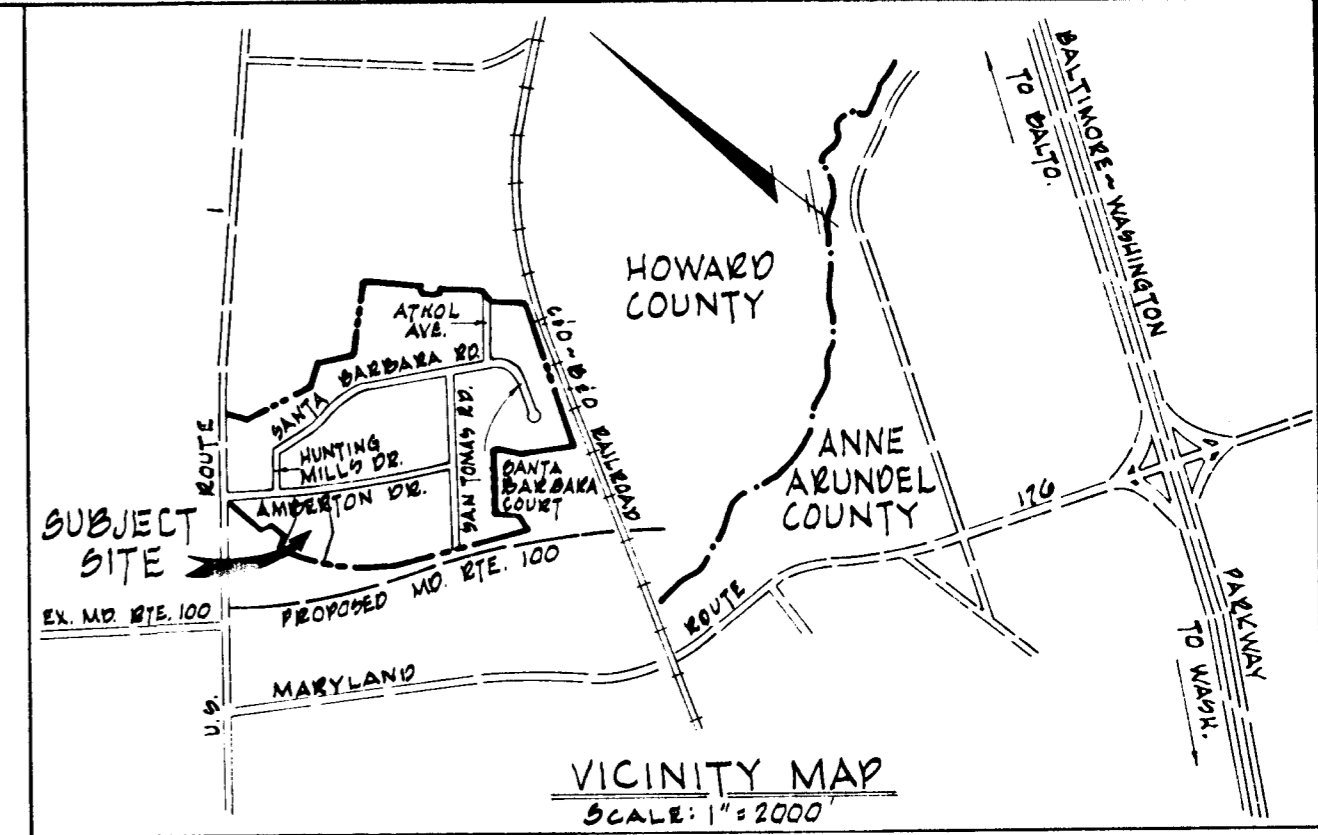

COORDINATES					
NO.	NORTH	EAST	NO.	NORTH	EAST
1	492,860.41	870,165.18	5	492,217.52	869,772.65
2	492,744.34	870,257.67	6	492,610.57	869,630.11
3	492,385.62	870,057.46	7	492,665.72	869,878.35
4	492,184.10	869,817.22			

RECEIVED
 JUL 16 1974
 BUREAU OF ENGINEERING

CURVE DATA						
NO.	Δ	RADIUS	LENGTH	TAN.	L.C.B.	DIST.
1-2	11° 40' 12"	741.58'	151.05'	75.79'	1337.47'	27° E 130.79'
5-6	49° 07' 41"	803.28'	421.54'	270.04'	20° 03' 46" W 418.44'	

BUREAU OF ENGINEERING
 INSPECTION SECTION

TOTAL NUMBER OF PARCELS : 1
 TOTAL AREA OF TRACT : 300 AC.±

4/28 74 PLAT BOOK 29 FOLIO 33

Owners Certificate
 We, Kaiser Aetna

The Owners Of The Property Shown Described Hereon, Adopt This Plan Of Subdivision And Reserve The Fee Simple Title To The Beds Of Amberton Drive 80 Feet Wide, And Hunting Mills Drive, 80 Feet Wide, Shown Hereon, And In Consideration Of The Approval Of This Plat By The Office Of Planning And Zoning, We Ourselves, Our Heirs And Assigns Do Hereby Give And Grant Unto Howard County, Maryland The Right And Option To Acquire For The Consideration Of One Dollar, The Fee Simple Title To The Beds Of The Streets And/Or Roads Shown Hereon Within The Period Of Five Years From The Date Of Recording Of This Plat Among The Land Records Of Howard County Witness Our Hands And Seals This Day of July 16, 1974.

By: Francis W. Zeigler, Jr.
 Authorized Agent

APPROVED: Public Water And Public Sewer Systems
 Howard County Health Department
[Signature]
 County Health Office Date

APPROVED: Howard County Office Of Planning & Zoning
[Signature]
 Director Date

APPROVED: Public Water, Public Sewerage, And Storm Drainage Systems And Public Roads.
 Howard County Department Of Public Works
[Signature]
 Director Date

I, Francis W. Zeigler, Jr. Certify That The Requirements Of Article 21, Sec. 3-108 Of The Annotated Code Of Maryland (As Amended) As Far As They Relate To The Making Of This Plat Have Been Complied With And That It Is A Subdivision Of Part Of The Land Which By Deed Dated January 3, 1972 And Recorded Among The Land Records Of Howard County, Maryland In Liber 881 Folio 281 Was Granted And Conveyed By Albert V. Williams To Kaiser Aetna And That Monuments Marked @ Are In Place As Shown.

Francis W. Zeigler, Jr. 3-7-74
 Reg. No. 5702 Date

**ROUTE ONE HUNDRED
 BUSINESS PARK
 BLOCK 'B'
 PARCEL 'E'**

1st Election District
 Scale: 1" = 100'
 Howard County, Md.
 Date: April 19, 1974

ENGINEERS
 GEORGE W. STEPHENS JR. & ASSOC. INC.
 303 ALLEGHENY AVE. TOWSON, MD.
 21204

OWNER
 KAISER-AETNA
 2 HOPKINS PLAZA
 BALTIMORE, MD.
 21201

Inspection