


| COORDINATE SCHEDULE |            |            |
|---------------------|------------|------------|
| No                  | North      | East       |
| 233                 | 523,621.41 | 839,722.74 |
| 260                 | 523,543.98 | 839,606.30 |
| 260                 | 523,710.61 | 839,495.69 |
| 562                 | 523,823.83 | 839,291.43 |
| 559                 | 523,893.77 | 839,029.68 |
| 530                 | 523,908.14 | 838,829.03 |
| 10                  | 524,102.06 | 838,467.91 |
| 542                 | 524,119.49 | 838,469.28 |
| 531                 | 524,135.73 | 838,439.04 |
| 110                 | 524,477.40 | 838,467.84 |
| 524                 | 524,857.13 | 838,817.66 |
| 237                 | 524,722.92 | 838,963.91 |
| 236                 | 524,666.50 | 839,046.48 |
| 235                 | 524,260.86 | 839,201.21 |
| 234                 | 524,111.15 | 839,458.48 |
| 999                 | 524,464.61 | 838,466.77 |
| 238                 | 524,851.80 | 838,823.46 |

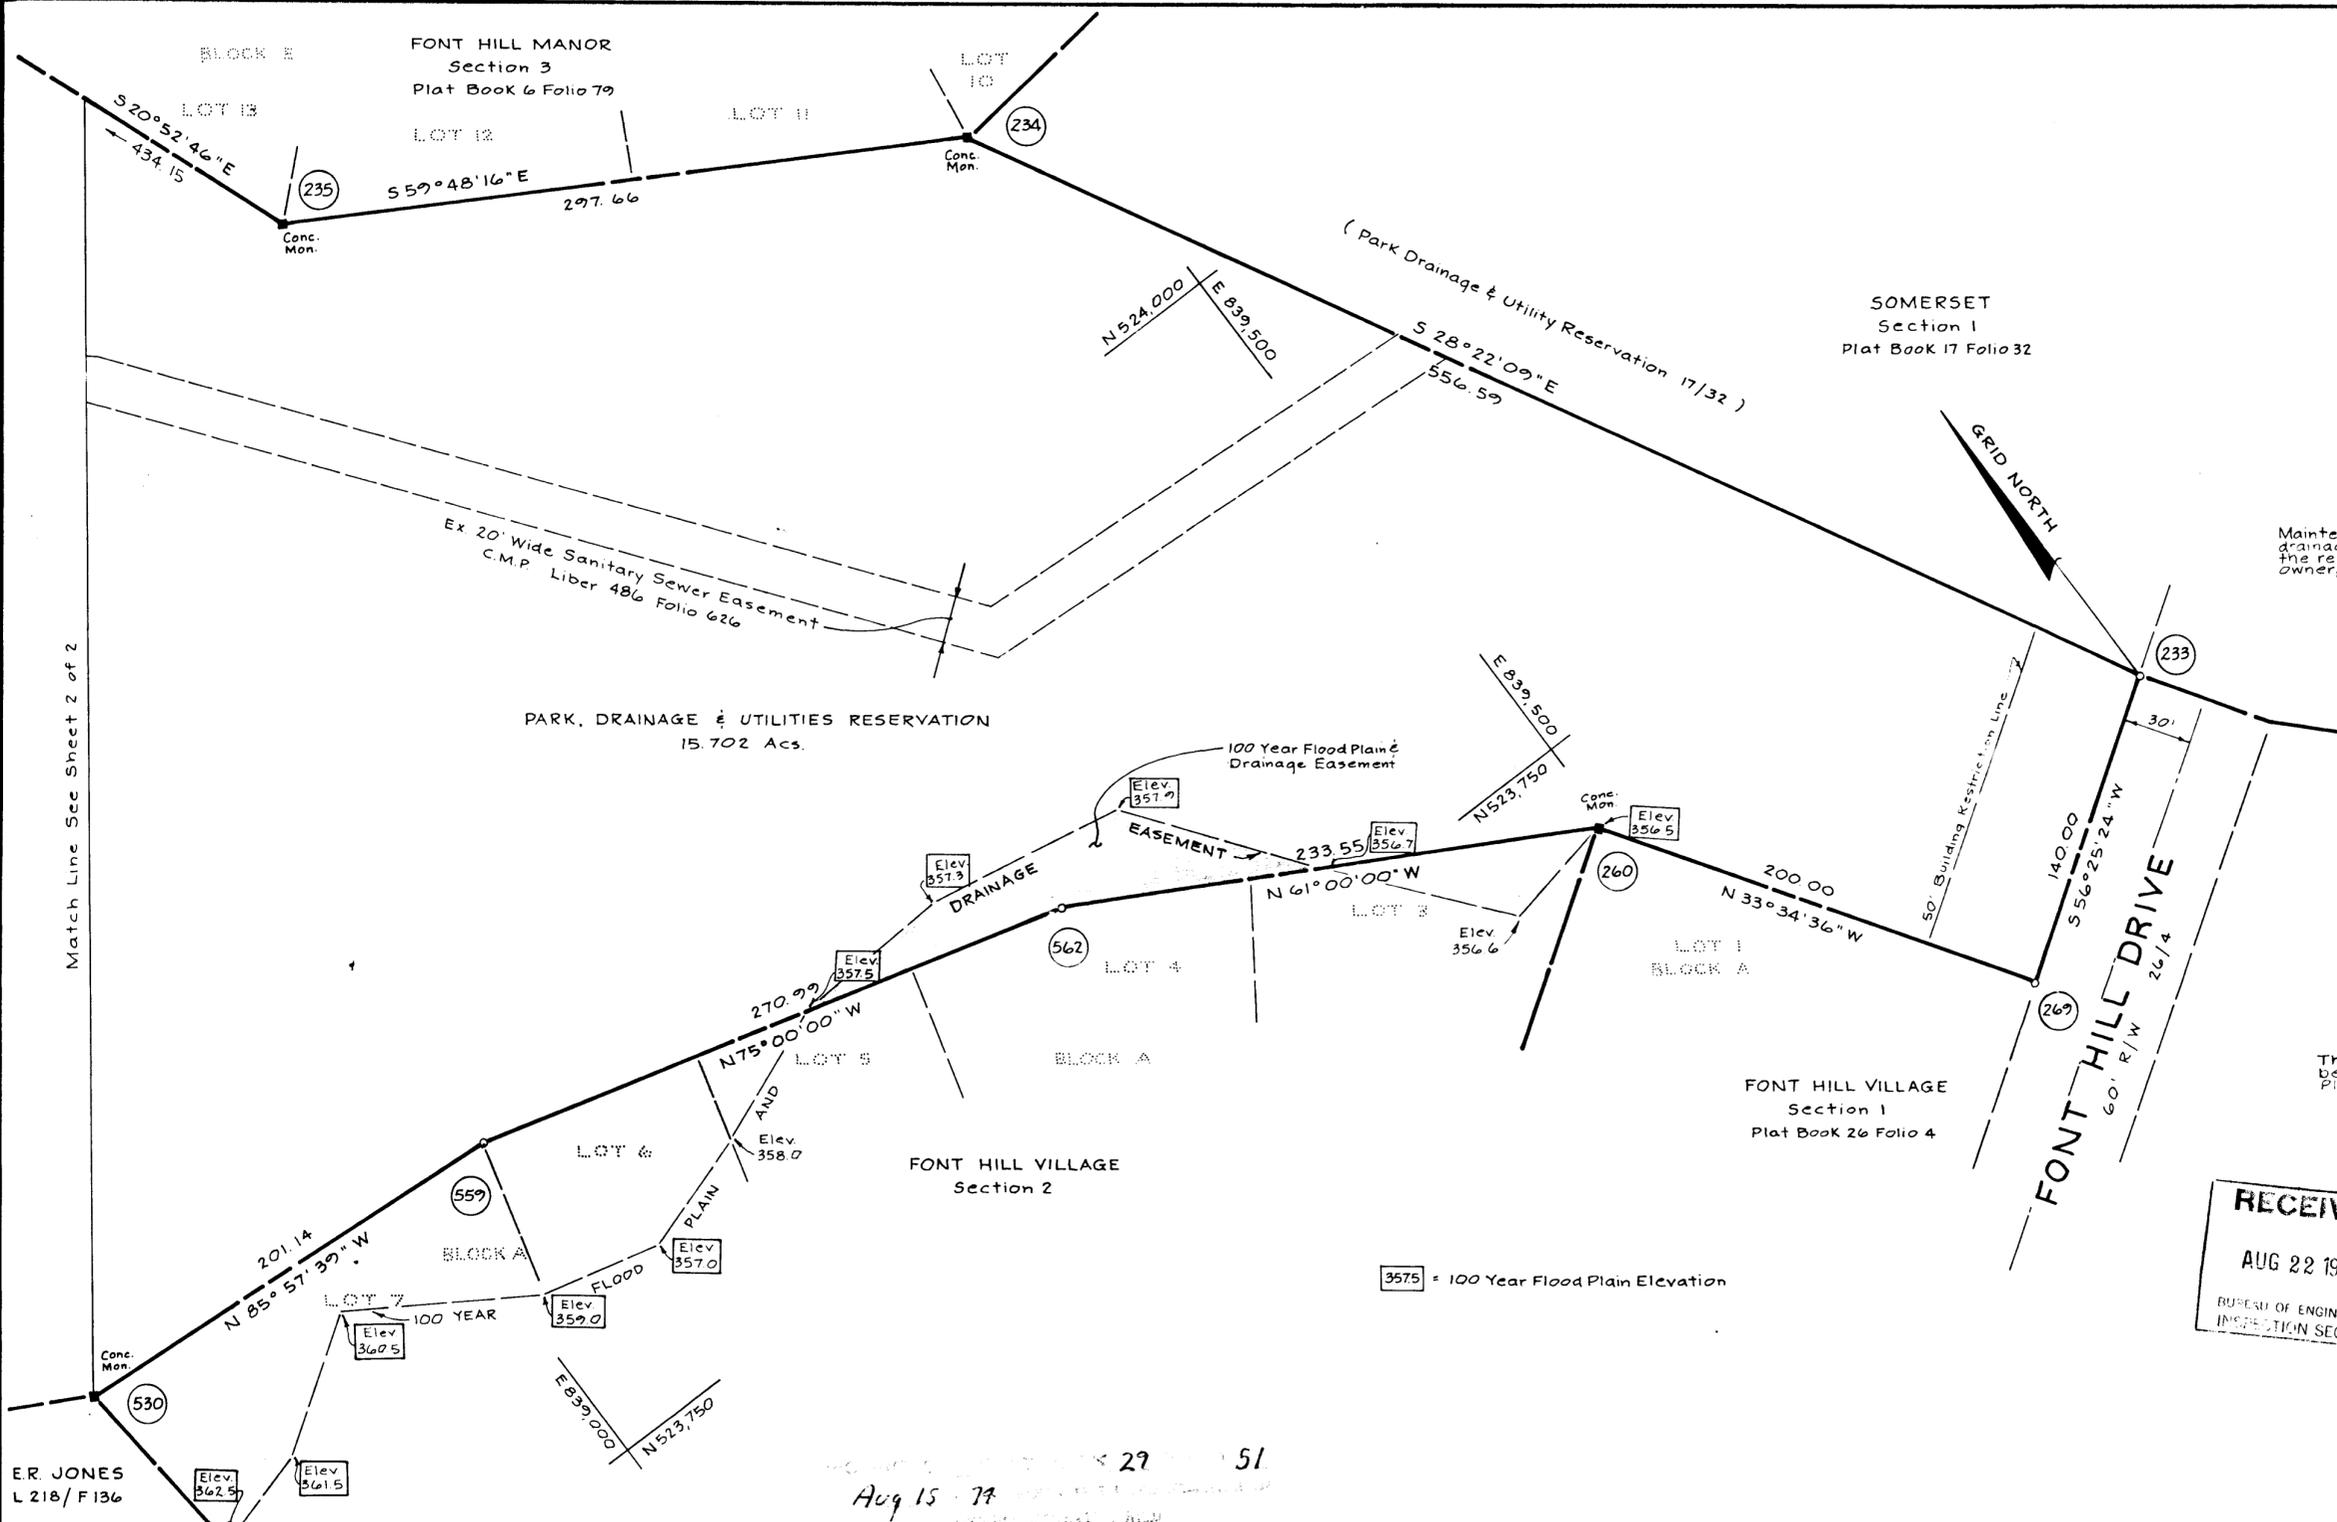

Maintenance of all storm drains and for drainage easements shown herein are the responsibility of the property owner, its successors and assigns.

The lots or parcels shown on this plat are subject to the supplemental Sewer In Aid of Construction charge created by Section 20.311A of the Howard County Code and to Executive Order No. 72-9.

The purpose of this plat is to be in accordance with the General Plan of Howard County.

**RECEIVED**  
AUG 22 1974  
BUREAU OF ENGINEERING  
INSPECTION SECTION

**RECEIVED**  
AUG 19 1974  
BUREAU OF ENGINEERING

TABULATION:

|                                        |                       |
|----------------------------------------|-----------------------|
| Park, Drainage & Utilities Reservation | = 15.702              |
| Dedicated R.O.W.                       | = 0.074               |
| <b>TOTAL</b>                           | <b>= 15.776 Acres</b> |

APPROVED: For Public Water and Public Sewerage Systems, Howard County Health Department.

\_\_\_\_\_  
COUNTY HEALTH OFFICER      DATE

APPROVED: Howard County Office of Planning and Zoning

\_\_\_\_\_  
Planning Director      Date

APPROVED: For Public Water and Public Sewerage, Storm Drainage Systems and Public Roads, Howard County Department of Public Works.

\_\_\_\_\_  
Director      Date

**OWNER'S DEDICATION**

We, Font Hills Joint Venture, owners of the property shown and described hereon; hereby adopt this plan of subdivision

We also do hereby grant unto the Department of Public Works, Bureau of Water and Sewers, its successors and assigns, the right to lay, construct and maintain water and sewer mains and service pipes, in connection therewith, in and under the right of way of the roads and streets as shown hereon. Witness our hands and seals this      day of

Daniel H. Mount      Apr 1, 1974  
Date

**SURVEYOR'S CERTIFICATE**


I, Richard P. Browne, hereby certify that the plan shown hereon is correct; that it is a subdivision of a part of the lands, which by deed dated 9-28-71 and recorded among the Land Records of Howard County, Maryland in Liber CMP574 at Folio 78 was granted and conveyed by Font Hill Land Co. to Font Hills Joint Venture and that concrete monuments indicated thus ■ are in place as shown.

I further certify that the requirements of Section 3-108, Article 21, of the Annotated Code of Maryland (as amended) as far as they relate to the making of this plat, have been complied with.

Richard P. Browne      5238      3-26-74  
Richard P. Browne      Reg. No.      Date

**RICHARD P. BROWNE ASSOCIATES, INC.**  
CIVIL ENGINEERS & LAND SURVEYORS  
COLUMBIA, MARYLAND

**FONT HILL VILLAGE**  
Section 2 Parcel A  
2ND ELECTION DISTRICT  
HOWARD COUNTY, MD.  
Sheet 1 of 2  
PB19 F 51  
April 1, 1974      Scale: 1" = 50'

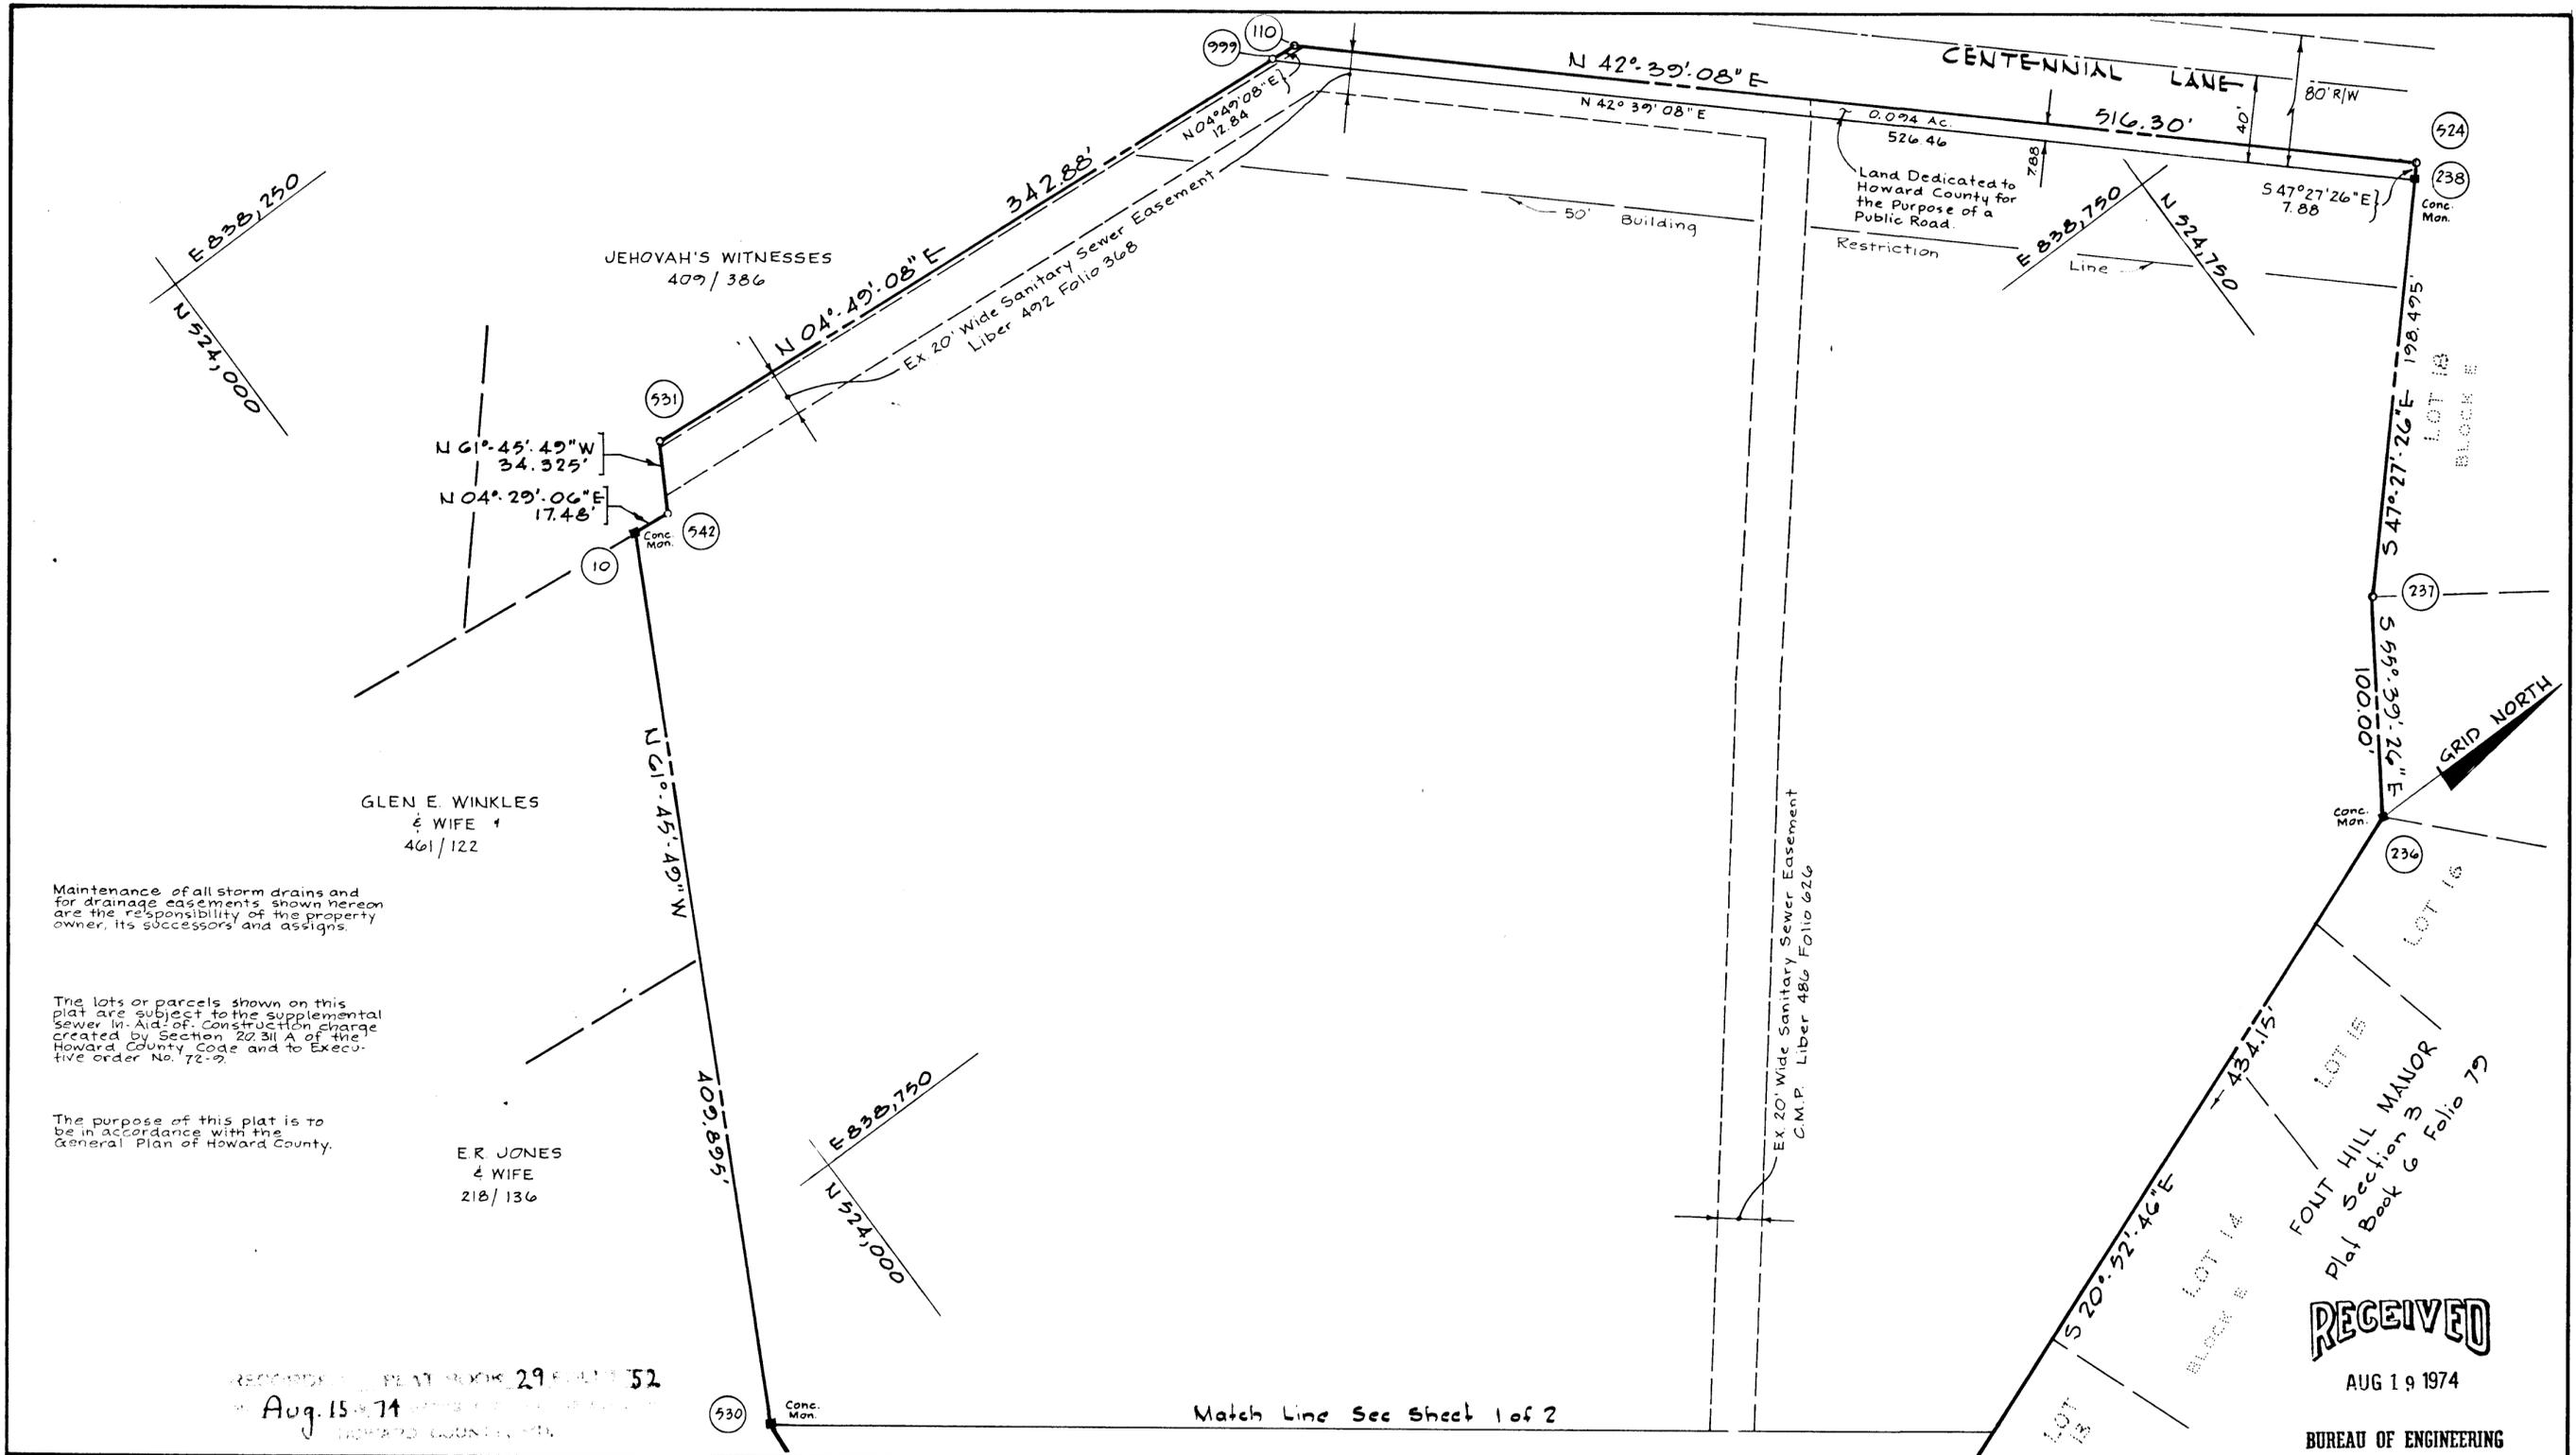

RECORDED IN PLAT BOOK 29 FOLIO 52  
 Aug. 15 74  
 HOWARD COUNTY, MD.

Match Line See Sheet 1 of 2

**RECEIVED**  
 AUG 19 1974  
 BUREAU OF ENGINEERING

APPROVED: For public water and public sewerage systems, Howard County Health Department.  
 COUNTY HEALTH OFFICER DATE  
 APPROVED: Howard County Office of Planning and Zoning.  
 Planning Director DATE  
 APPROVED: For public water and public sewerage, storm drainage systems and public roads. Howard County Department of Public Works  
 Director DATE

**OWNER'S DEDICATION**  
 We, Font Hills Joint Venture, owners of the property shown and described hereon; hereby adopt this plan of subdivision.  
 We also do hereby grant unto the Dept. of Public Works, Bureau of Water and Sewers, its successors and assigns, the right to lay, construct, and maintain water and sewer mains and service pipes, in connections therewith, in and under the right of way of the roads and streets as shown hereon witness our hands and seals this day of April 1, 1974  
 SIGNED Richard P. Browne DATE

**SURVEYOR'S CERTIFICATE**  
 I, Richard P. Browne, hereby certify that the plan shown hereon is correct; that it is a subdivision of a part of the lands, which by deed dated 9-28-71 and among the Land Records of Howard County, Maryland in Liber CMP 574 at Folio 78 was granted and conveyed by Font Hill Land Co. to Font Hills Joint Venture and that concrete monuments indicated thus ■ are in place as shown. I further certify that the requirements of Section 3-108 Article 21 of the Annotated Code of Maryland (as amended) as far as they relate to the making of this plat, have been complied with.  
 Richard P. Browne 5238 3-26-74  
 RICHARD P. BROWNE MD. REG. No. DATE

**RICHARD P. BROWNE ASSOCIATES, INC.**  
 CIVIL ENGINEERS & LAND SURVEYORS  
 COLUMBIA, MARYLAND  
**FONT HILL VILLAGE**  
 Section 2 Parcel A  
 2ND. ELECTION DISTRICT  
 HOWARD COUNTY, MD.  
 Sheet 2 of 2  
 APRIL 1, 1974 Scale 1"=50'