


COORDINATES		
NO.	NORTH	EAST
6	500,489.41	852,845.61
7	500,426.24	852,783.08
50	500,417.57	853,155.01
55	500,421.24	853,129.90
60	500,338.33	853,144.03
66	500,356.11	853,038.45
70	500,315.14	853,116.46
77	500,346.75	853,056.16
80	500,320.56	853,066.62
101	498,824.05	852,911.23
102	498,978.34	852,943.20
103	499,153.96	853,023.08
104	499,419.16	853,085.39
111	498,823.14	852,861.24
112	498,999.04	852,897.69
113	499,174.66	852,977.57
114	499,420.89	853,035.42
200	498,759.44	852,912.41
210	498,754.72	852,862.49

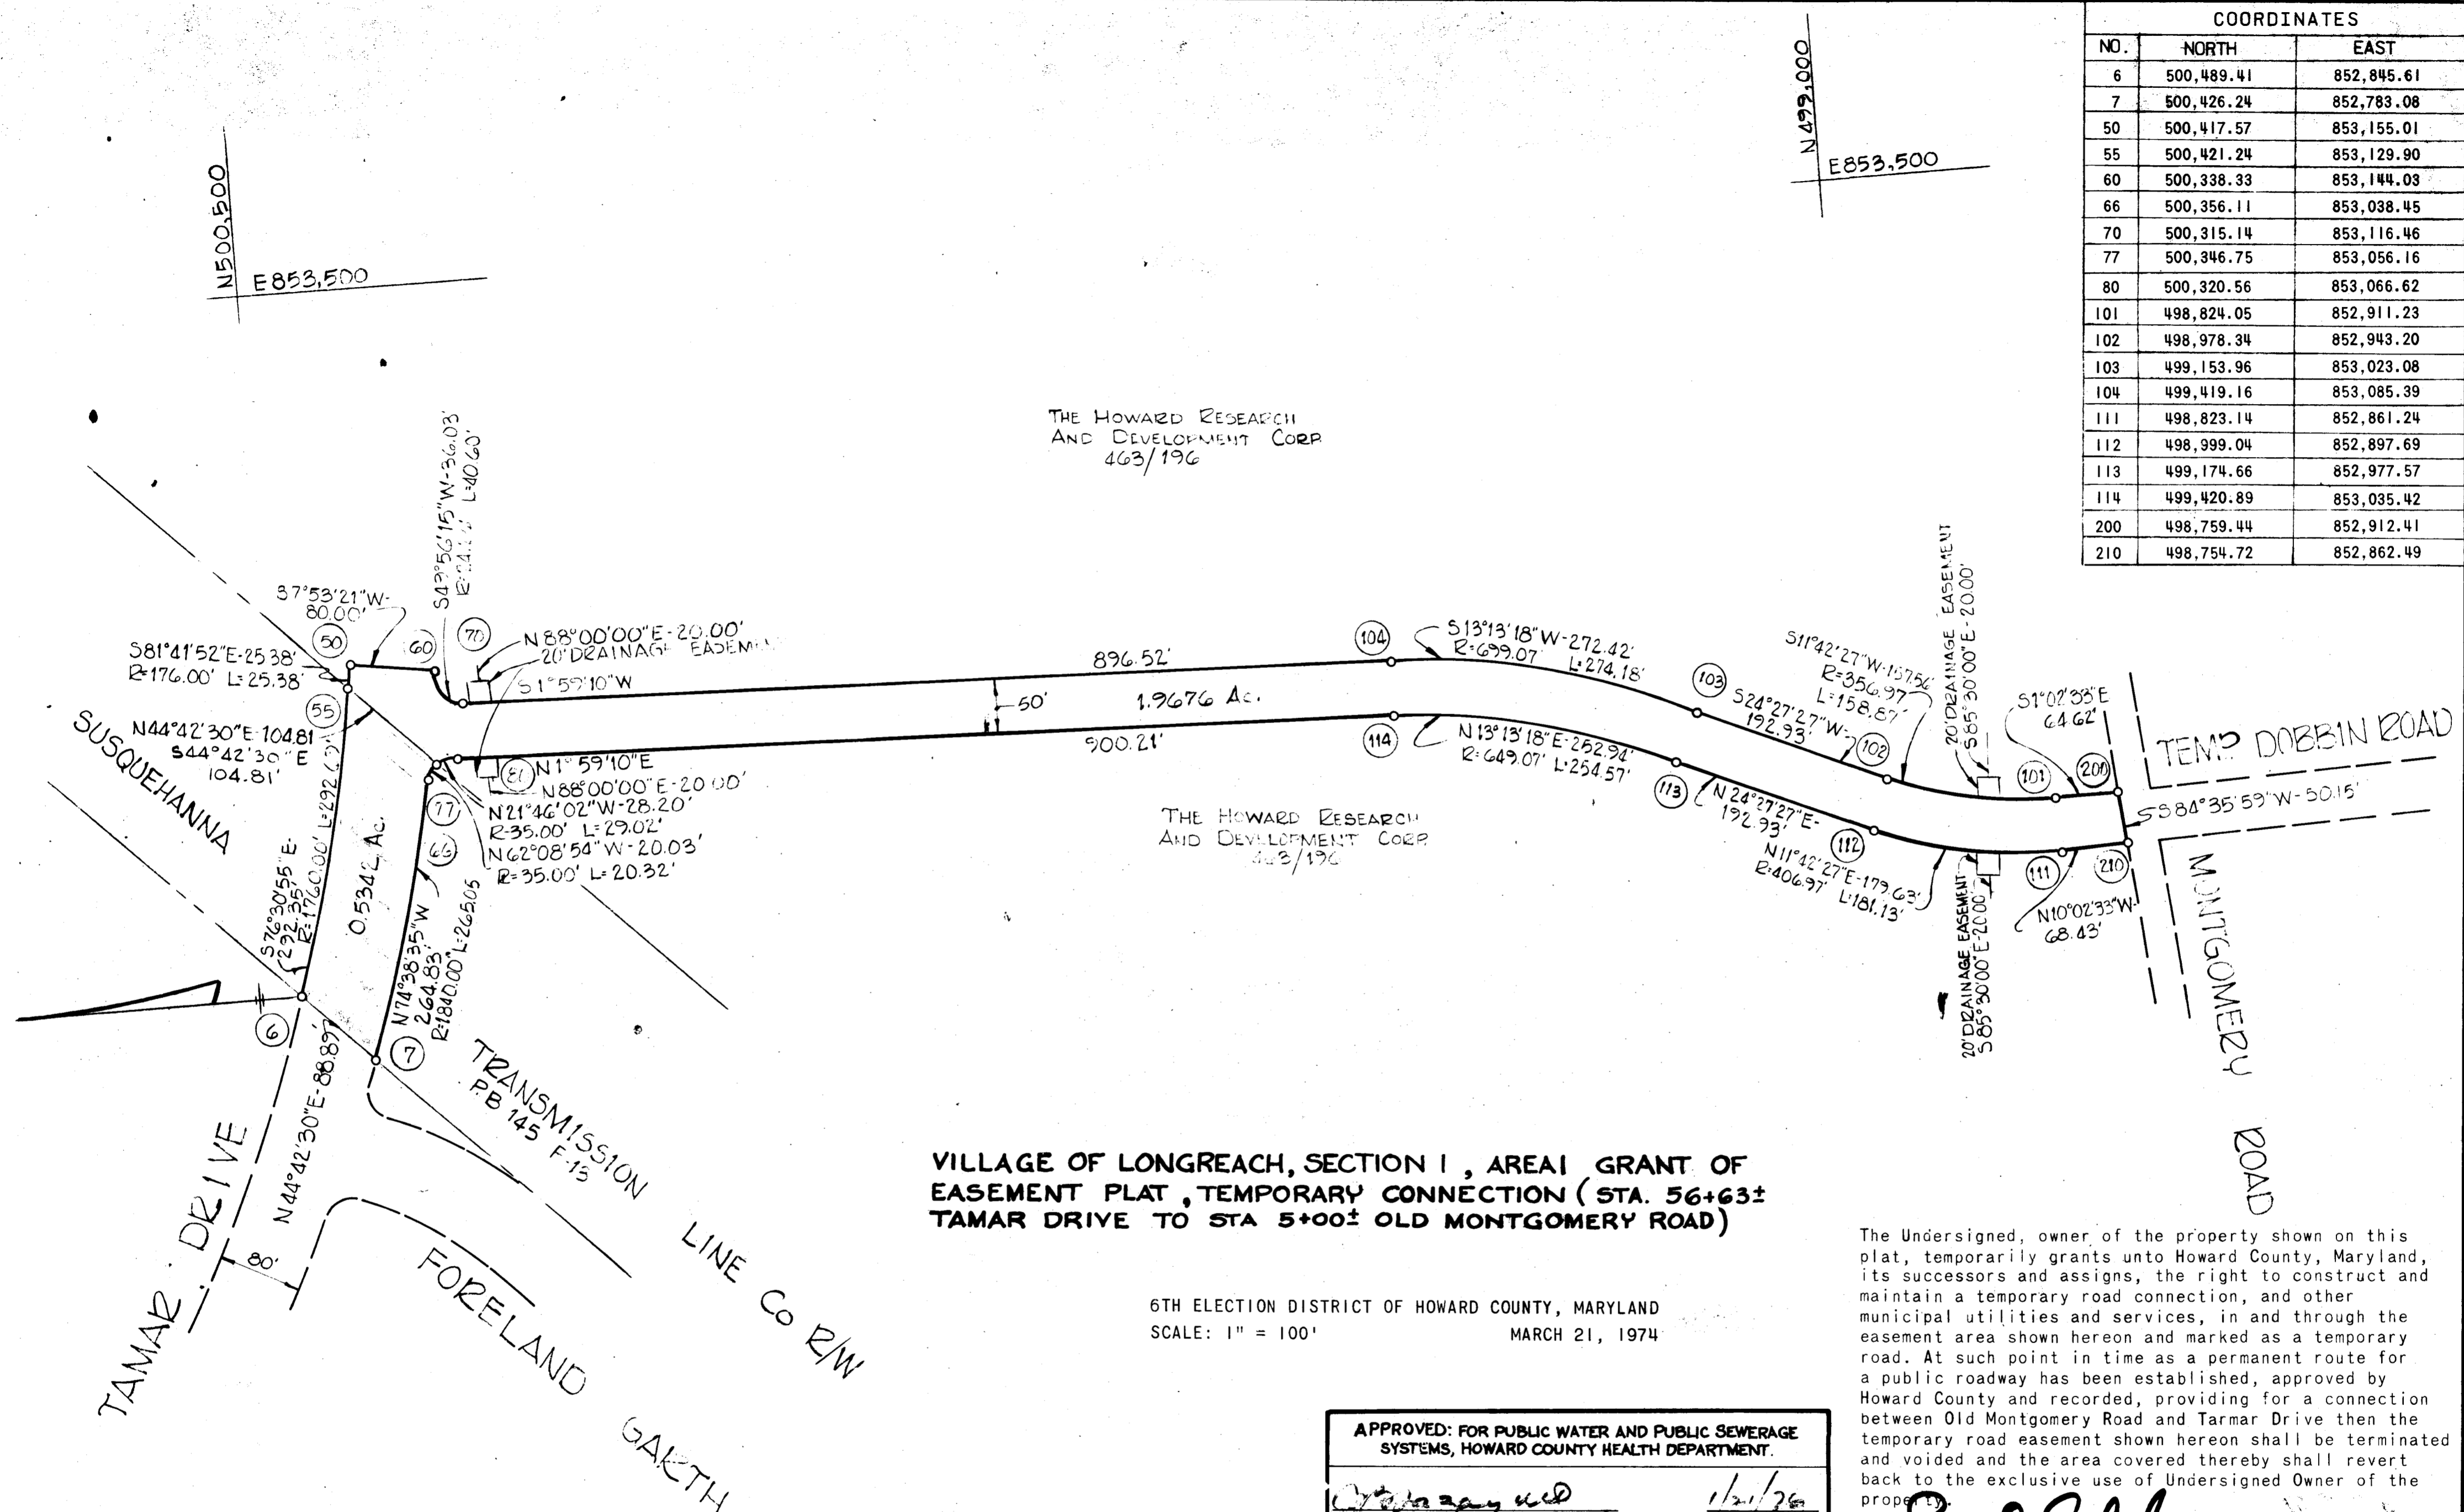

**VILLAGE OF LONGREACH, SECTION I, AREA GRANT OF EASEMENT PLAT, TEMPORARY CONNECTION (STA. 56+63± TAMAR DRIVE TO STA 5+00± OLD MONTGOMERY ROAD)**

6TH ELECTION DISTRICT OF HOWARD COUNTY, MARYLAND  
SCALE: 1" = 100' MARCH 21, 1974

EASEMENTS AND RIGHTS OF WAY APPROVED AND ACCEPTED BY HOWARD COUNTY DEPARTMENT OF PUBLIC WORKS

BY \_\_\_\_\_

BY \_\_\_\_\_

GUY DELLA-ROCCA, PROFESSIONAL LAND SURVEYOR NO. 8714  
GREEN ASSOCIATES, INC.  
32 WEST ROAD  
TOWSON, MARYLAND 21204

The Undersigned, owner of the property shown on this plat, temporarily grants unto Howard County, Maryland, its successors and assigns, the right to construct and maintain a temporary road connection, and other municipal utilities and services, in and through the easement area shown hereon and marked as a temporary road. At such point in time as a permanent route for a public roadway has been established, approved by Howard County and recorded, providing for a connection between Old Montgomery Road and Tamar Drive then the temporary road easement shown hereon shall be terminated and voided and the area covered thereby shall revert back to the exclusive use of Undersigned Owner of the property.

*Paul O. Soderberg*  
Auth. Agent  
THE HOWARD RESEARCH AND DEVELOPMENT CORP.  
COLUMBIA, MARYLAND 21044

APPROVED: FOR PUBLIC WATER AND PUBLIC SEWERAGE SYSTEMS, HOWARD COUNTY HEALTH DEPARTMENT.	
<i>[Signature]</i> COUNTY HEALTH OFFICER	1/21/76 DATE
APPROVED: HOWARD COUNTY OFFICE OF PLANNING AND ZONING.	
<i>[Signature]</i> DIRECTOR	1-28-76 DATE
APPROVED: FOR PUBLIC WATER AND PUBLIC SEWERAGE, STORM DRAINAGE SYSTEMS AND PUBLIC ROADS. HOWARD COUNTY DEPARTMENT OF PUBLIC WORKS.	
<i>[Signature]</i> DIRECTOR	1-9-76 DATE

RECORDED IN PLAT BOOK 3389  
FEB. 10, 1976 AMONG THE LAND RECORDS OF HOWARD COUNTY, MD.

**RECEIVED**  
FEB. 23, 1976  
BUREAU OF ENGINEERING INSPECTION SECTION

F-74-63c DRWN. BY: CHKD. BY: