
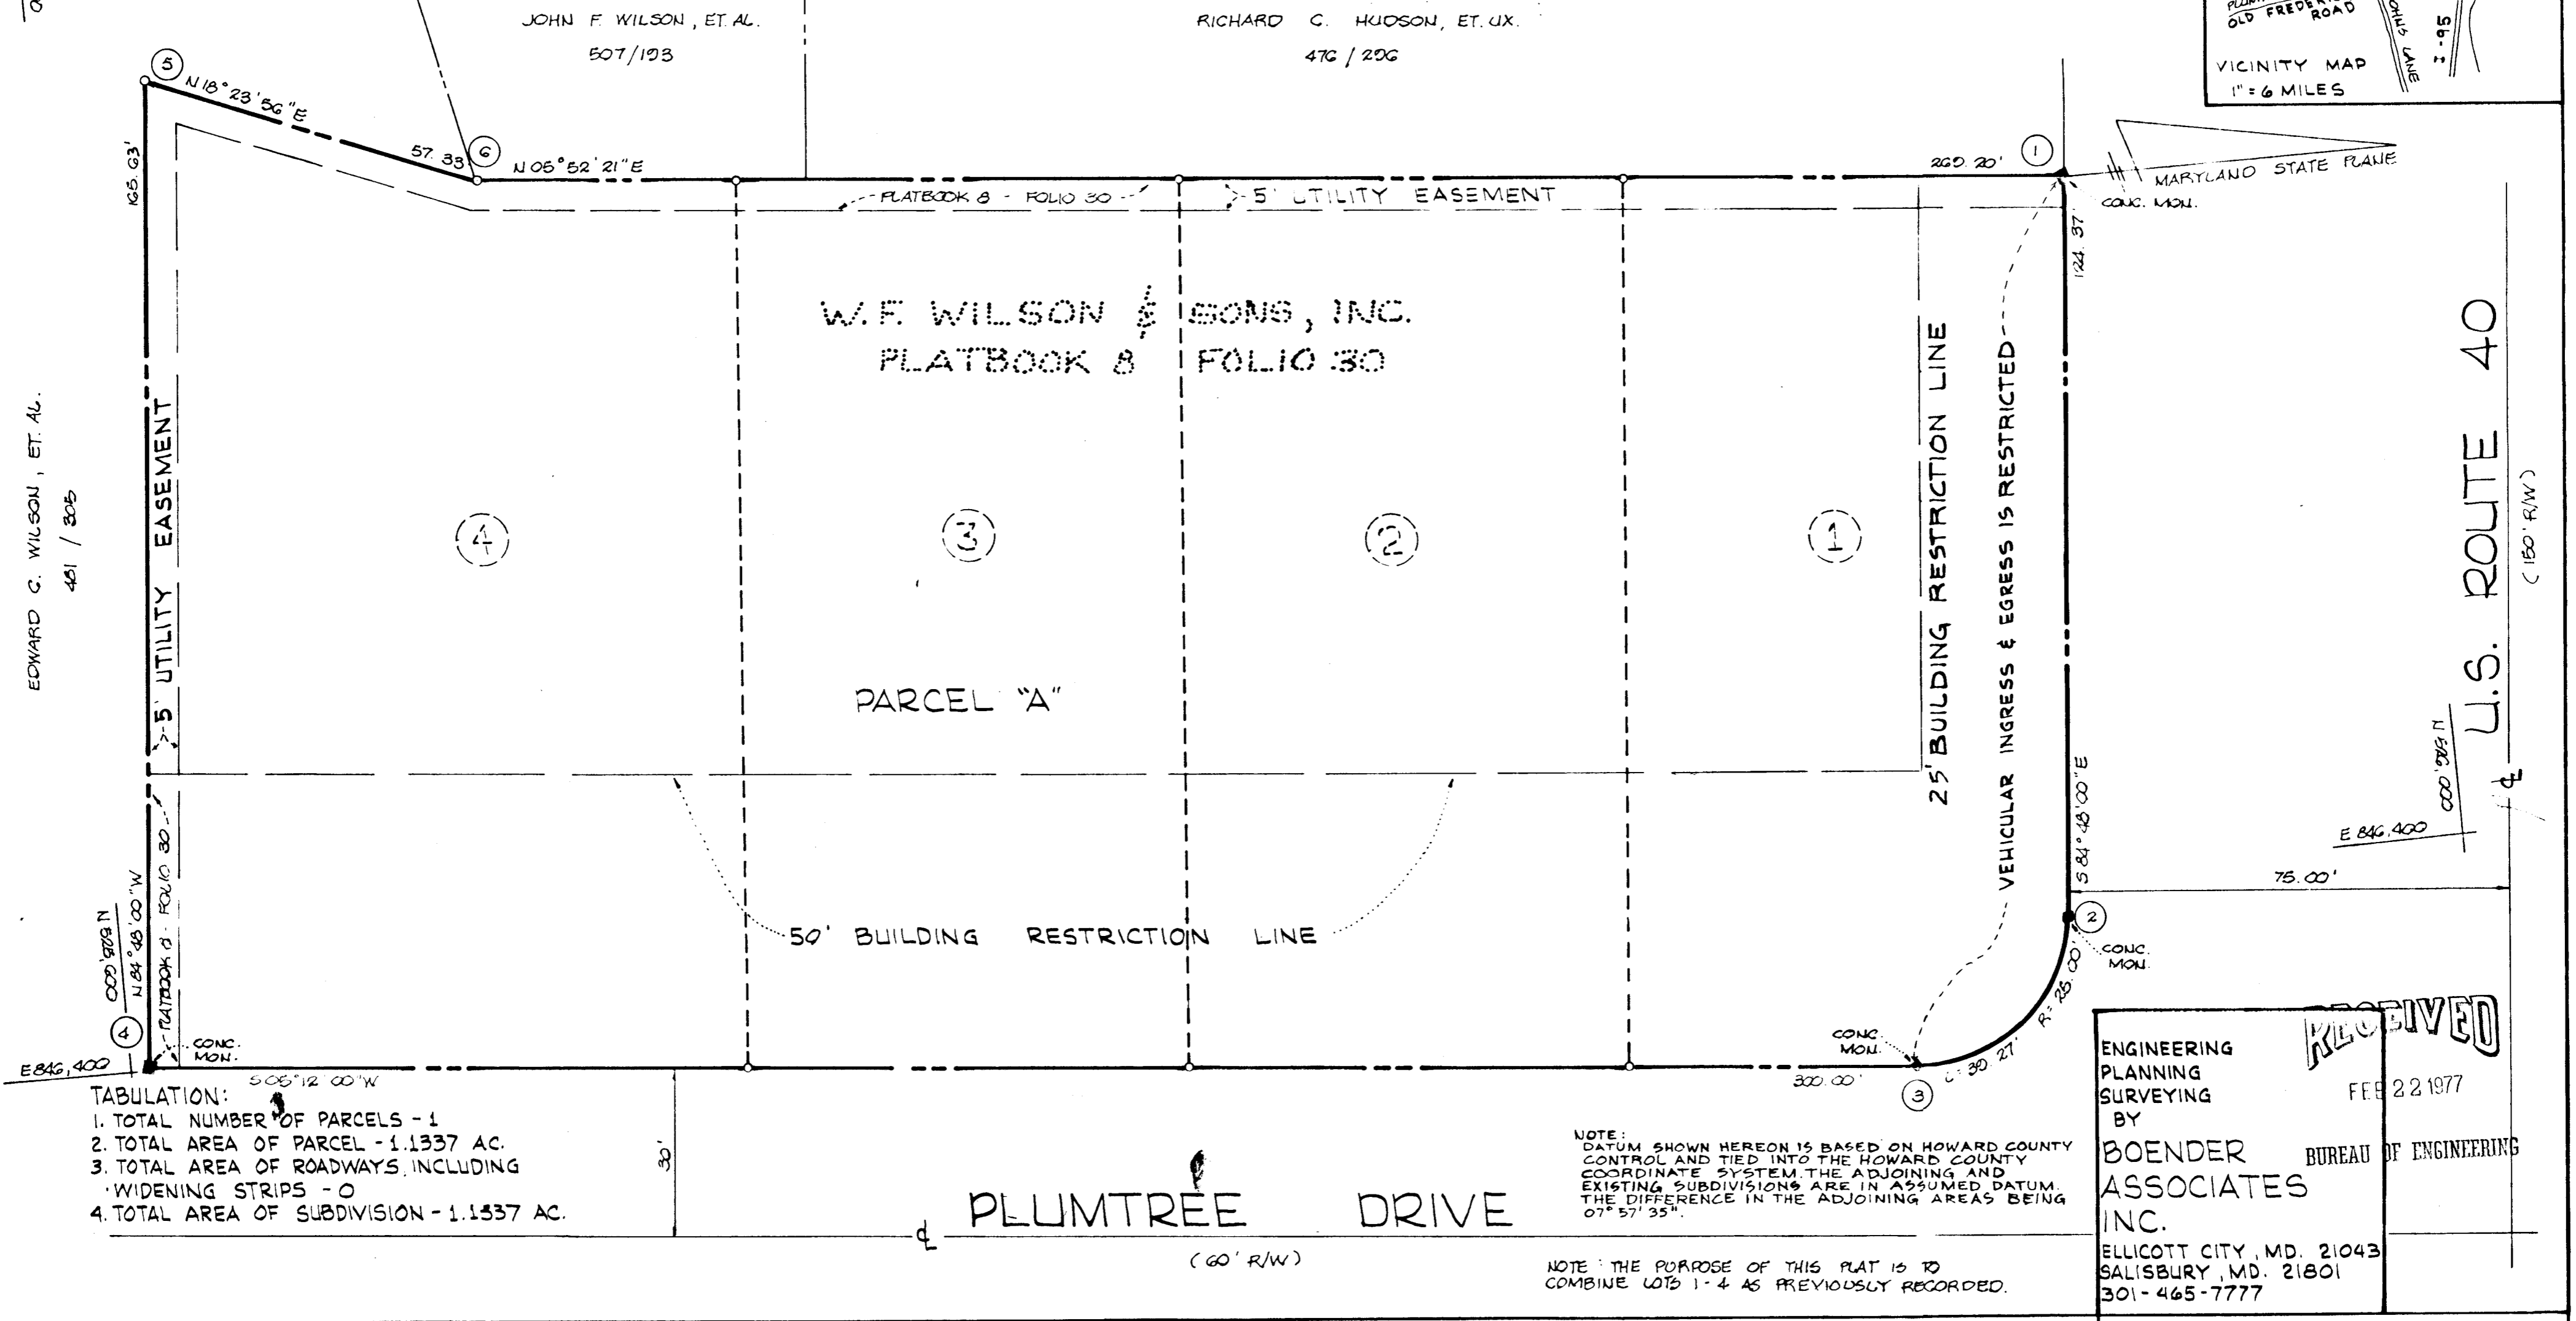


COORDINATES	
N <sup>o</sup>	EAST
1	525,913.744 846,281.662
2	525,982.472 846,406.620
3	525,906.800 846,428.161
4	525,900.846 846,400.961
5	525,921.873 846,284.186
6	525,975.956 846,254.116

CURVE DATA					
N <sup>o</sup>	R	L	Δ	T	CHORD DIST.
2-3	25.00'	30.27'	90° 00' 00"	25.00'	35.86'

- GENERAL NOTES:
- TAX MAP 24 - PART OF PARCEL NO: 802
  - DATUM SHOWN HEREON IS BASED ON HOWARD COUNTY CONTROL STATIONS NOS. 8242008 & 8241008.
  - DEED REFERENCE: 782/423 & 766/8

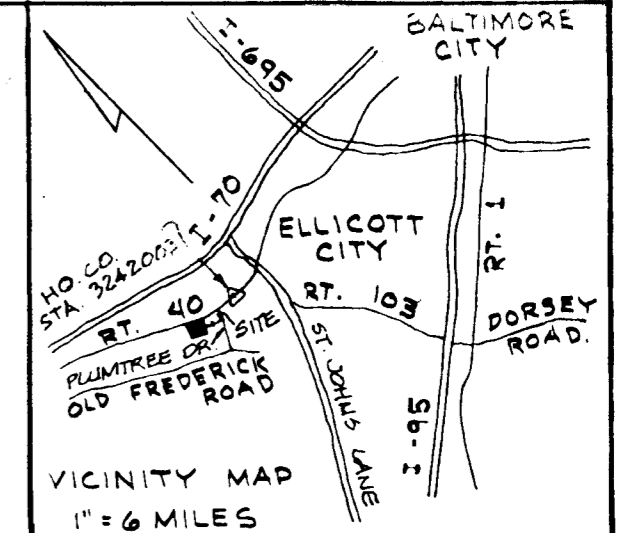

- TABULATION:
- TOTAL NUMBER OF PARCELS - 1
  - TOTAL AREA OF PARCEL - 1.1337 AC.
  - TOTAL AREA OF ROADWAYS, INCLUDING WIDENING STRIPS - 0
  - TOTAL AREA OF SUBDIVISION - 1.1337 AC.

NOTE: DATUM SHOWN HEREON IS BASED ON HOWARD COUNTY CONTROL AND TIED INTO THE HOWARD COUNTY COORDINATE SYSTEM. THE ADJOINING AND EXISTING SUBDIVISIONS ARE IN ASSUMED DATUM. THE DIFFERENCE IN THE ADJOINING AREAS BEING 07° 57' 35".

NOTE: THE PURPOSE OF THIS PLAT IS TO COMBINE LOTS 1-4 AS PREVIOUSLY RECORDED.

RECEIVED  
 FEB 22 1977  
 ENGINEERING PLANNING SURVEYING BY BOENDER ASSOCIATES INC. BUREAU OF ENGINEERING  
 ELICOTT CITY, MD. 21043  
 SALISBURY, MD. 21801  
 301-465-7777

APPROVED FOR PUBLIC WATER AND PUBLIC SEWERAGE SYSTEMS. HOWARD COUNTY HEALTH DEPARTMENT.  
*James Wilson* 2-2-77  
 COUNTY HEALTH DEPARTMENT DATE  
 APPROVED: HOWARD COUNTY OFFICE OF PLANNING AND ZONING.  
*William G. Martel* 2-5-77  
 DIRECTOR DATE  
 APPROVED: FOR STORM DRAINAGE SYSTEMS, PUBLIC ROADS, PUBLIC WATER AND PUBLIC SEWERAGE. HOWARD COUNTY DEPARTMENT OF PUBLIC WORKS.  
 DIRECTOR DATE

OWNER'S STATEMENT  
 WE, WILLIAM C. KING AND ROLANDE T. KING, HIS WIFE, OWNERS OF PROPERTY SHOWN AND DESCRIBED HEREON, HEREBY ADOPT THIS PLAN OF SUBDIVISION; AND IN CONSIDERATION OF THE APPROVAL OF THIS PLAT BY THE OFFICE OF PLANNING AND ZONING ESTABLISH THE MINIMUM BUILDING RESTRICTION LINES. ALL EASEMENTS OR RIGHTS-OF-WAY AFFECTING THE PROPERTY ARE INCLUDED IN THIS PLAN OF SUBDIVISION. WITNESS MY/OURS HAND/S THIS DAY OF 1977.  
*William C. King* *Rolande T. King*

SURVEYOR'S CERTIFICATE  
 I HEREBY CERTIFY THAT THE FINAL PLAT SHOWN HEREON IS CORRECT; THAT IT IS A RESUBDIVISION OF (1) ALL OF THE LANDS CONVEYED BY NICHOLAS HOURKOULES, ET AL., TO WILLIAM C. KING, ET. UX., BY DEED DATED JANUARY 20, 1976 AND RECORDED AMONG THE LAND RECORDS OF HOWARD COUNTY MARYLAND IN LIBER 755 AT FOLIO 8 (2) ALL OF THE LANDS CONVEYED BY BERNARD F. GOLDBERG, ET. AL. TO WILLIAM C. KING, ET. UX., BY DEED DATED AUGUST 11, 1975 AND RECORDED AMONG THE AFORESAID LAND RECORDS IN LIBER 732 AT FOLIO 423 AND (3) ALL OF THE LOTS NOS. 1, 2, 3, + 4 AS SHOWN ON A PLAT OF SUBDIVISION ENTITLED "SUBDIVISION PLAT OF THE PROPERTY OF W. F. WILSON AND SONS, INC. (PROFIT SHARING TRUST)", RECORDED AMONG THE AFORESAID LAND RECORDS IN PLATBOOK N<sup>o</sup> 8 AT FOLIO N<sup>o</sup> 30, AND THAT ALL MONUMENTS ARE IN PLACE AS SHOWN, IN ACCORDANCE WITH THE ANNOTATED CODE OF MARYLAND, AS AMENDED.  
*William G. Martel* 12-9-76  
 WILLIAM G. MARTEL, LS<sup>o</sup> 0136 DATE

W. F. WILSON AND SONS, INC.  
 PARCEL "A"  
 A RESUBDIVISION OF LOTS 1-4  
 RECORDED AS PLAT # 3611  
 ON FEB. 4, 1977  
 HOWARD COUNTY, MD.  
 2ND ELECTION DIST. HOWARD CO., MD.  
 SCALE: 1" = 20' NOVEMBER 1976

#324