



CURVE DATA

No	Radius	Length	Delta	Tan.	Chord	Chord Bearing
7-1	488.37'	105.21'	12°20'55"	52.81'	105.00'	N41°00'33"E
9-10	488.37'	107.68'	13°27'36"	54.09'	107.43'	N40°27'02"E

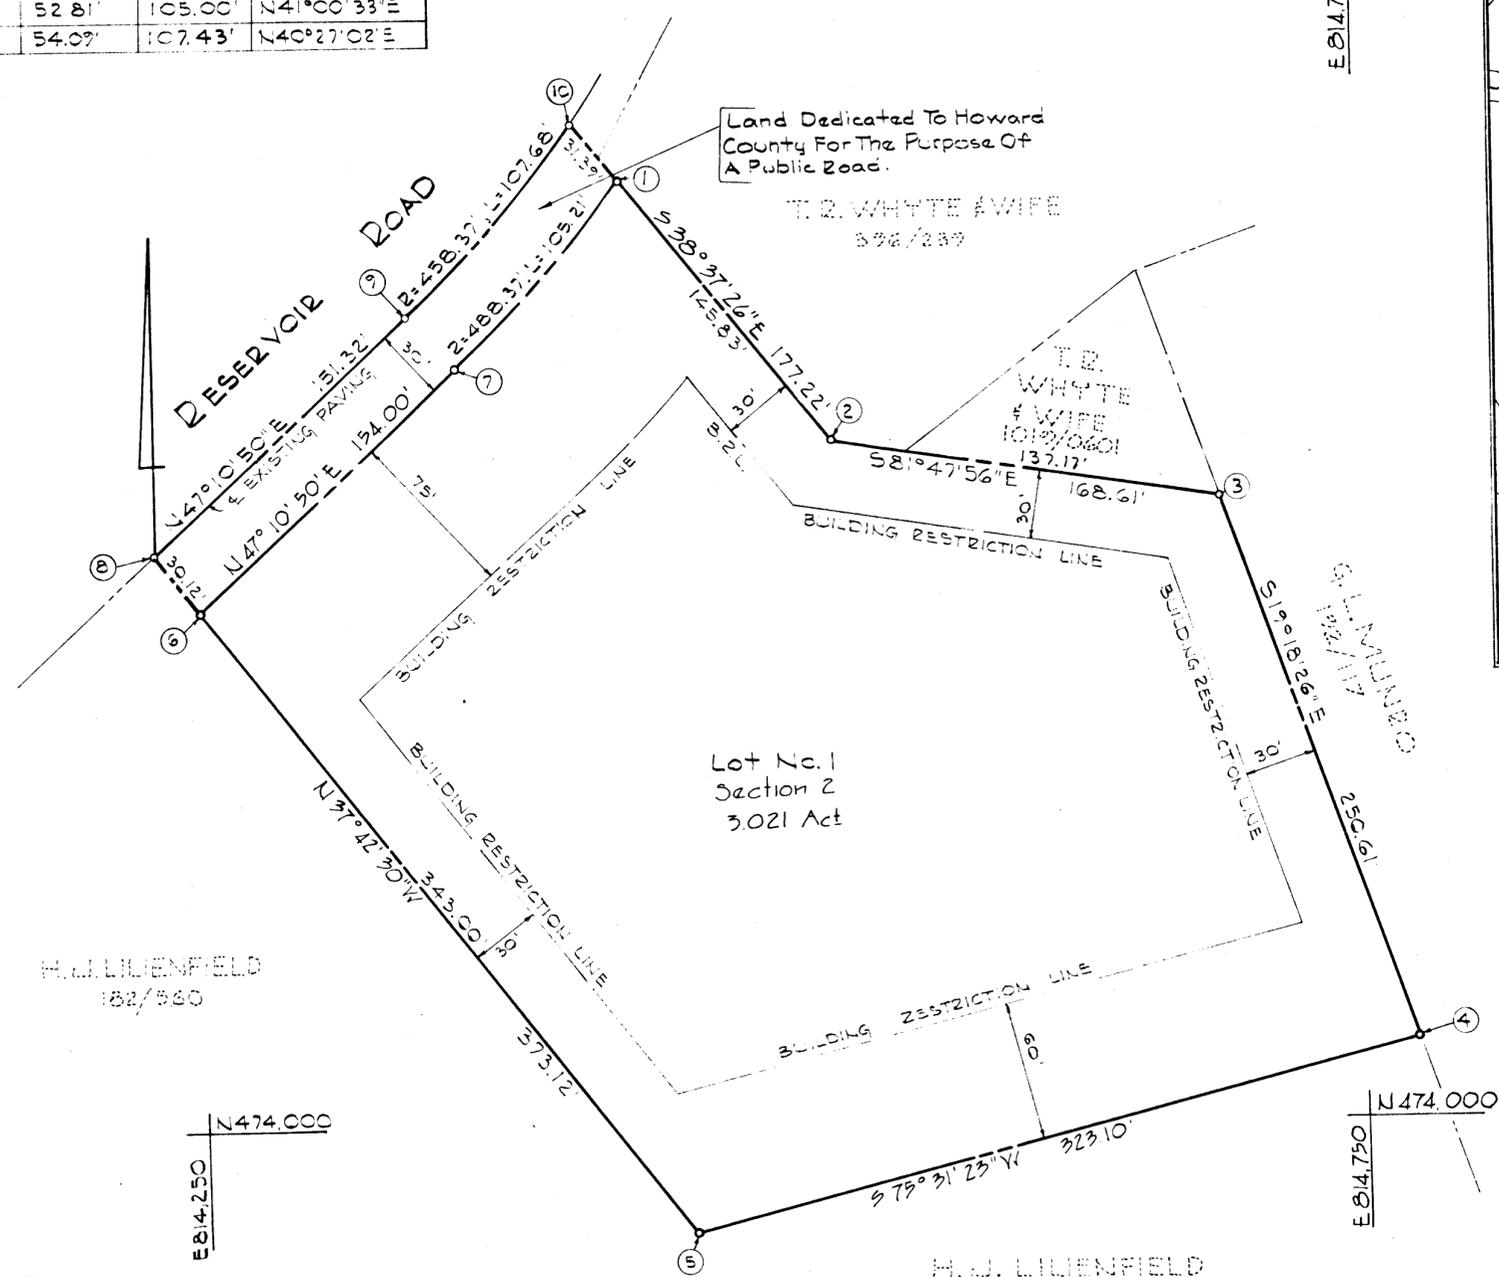

COORDINATES

No	NORTH	EAST
1	474408.02	814431.59
2	474294.08	814522.61
3	474270.03	814689.50
4	474033.52	814772.36
5	474952.75	814459.52
6	474224.11	814249.72
7	474328.78	814362.68
8	474247.94	814231.30
9	474350.78	814342.29
10	474432.54	814412.00

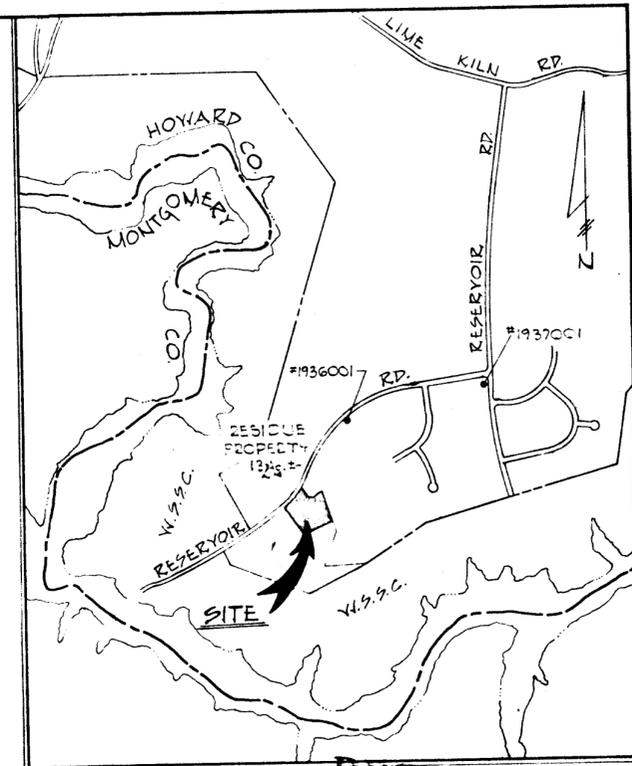

VICINITY RECEIVED  
Not to Scale

NOV 5 1980

BUREAU OF ENGINEERING

NOTES:

- The coordinates shown hereon are based on the Maryland State Plane Coordinate System, Howard County Geodetic Control Stations: #1936001 N475393.396 E815436.916 #1937001 N475529.510 E816397.703
- Property zoned "R-2" per 10/3/77 Comprehensive Zoning Plan.
- Plan subject to VP8147
- An existing dwelling is situated on Lot No. 1

RECORDED IN DEPT 4699  
10-24-80 HOWARD COUNTY RECORDS OF LAND RECORDS

1. Total Number of Lots to be recorded	1
2. Total Area of Lots	3.021 Ac.
3. Total Area of Roadways to be recorded including widening strips	0.178 Ac.
4. Total Area of Subdivision to be recorded	3.199 Ac.

APPROVED: For private water and private sewerage systems.  
Howard County Health Department.  
*Debra M. Boyd* 10-23-80  
County Health Officer Date

APPROVED: Howard County Office of Planning and Zoning.  
*Lawrence S. Lilienfield* 10-23-80  
Director Date

APPROVED: For storm drainage systems, and public road.  
Howard County Department of Public Works.  
*James E. Williams* 10-31-80  
Director Date

OWNER'S CERTIFICATE

I, Lawrence S. Lilienfield M.D., personal representative of the estate of Henry J. Lilienfield, owner of the property shown and described hereon, hereby adopt this plan of subdivision, and in consideration of the approval of this final plat by the office of planning and zoning, establish the minimum building restriction lines and grant unto Howard County, Maryland, its successors and assigns, (1) the right to lay, construct and maintain sewers, drains, water pipes and other municipal utilities and services, in and under all roads and street right-of-ways and the specific easement shown hereon; (2) the right to require dedication for public use the beds of the streets and/or roads, and floodplains and open space where applicable and for good and other valuable consideration, hereby grant the right and option to Howard County to acquire the fee simple title to the beds of the street and/or roads and floodplains, storm drainage facilities and open space where applicable; and (3) the right to require dedication of waterways and drainage easements for the specific purpose of their construction, repair and maintenance; and (4) that no building or similar structure of any kind shall be erected on or over the said easements and right-of-ways.

WITNESS MY HAND THIS 18th day of August 1980  
*Lawrence S. Lilienfield* M.D. Personal Representative  
*Brian L. Childress* WITNESS  
Estate of Henry J. Lilienfield

SURVEYOR'S CERTIFICATE

I hereby certify that the Final Plat shown hereon is correct, that it is a subdivision of part of the property conveyed by George W. Mills and Rosa V. Mills to Henry J. Lilienfield and recorded in the Land Records of Howard County, Maryland in Liber 182 Folio 560 and that all monuments are in place as shown in accordance with the Annotated Code of Maryland as amended.

*William G. Rasch* 9/18/80  
William G. Rasch, II Reg. No 4575 Date


PURDUM & JESCHKE  
CONSULTING ENGINEERS AND LAND SURVEYORS  
1023 N. Calvert Street  
Baltimore, Maryland 21202

OWNER:  
LAWRENCE S. LILIENFIELD, M.D.  
6304 MAIDEN LAKE  
BETHESDA, MD. 20034

LOT NO. 1  
SECTION 2  
PROPERTY OF  
HENRY J. LILIENFIELD

FIFTH ELECTION DISTRICT  
HOWARD COUNTY MARYLAND

Scale 1"=50'  
Tax Map 45  
September 15, 1980  
Parcel 7

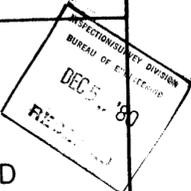

16