


COORDINATES			CURVE DATA					
NO.	NORTH	EAST	FROM - TO	RADIUS	Δ	LENGTH	TANGENT	CHORD
703	472655.85	852579.37	5000-554	466.34'	11°36'53"	99.40'	49.87'	N 72°34'10" W 99.23'
702	472666.48	852963.75	554-543	466.34'	53°57'34"	439.18'	237.40'	N 39°28'47" W 423.13'
477	471660.81	852991.55	542-541	466.34'	10°55'00"	88.85'	44.56'	N 07°02'30" W 88.72'
551	471502.93	852995.10						
5000	471497.10	852993.80						
554	471526.82	852899.14						
543	471853.42	852630.11						
542	471957.10	852607.13						
541	472045.15	852596.25						

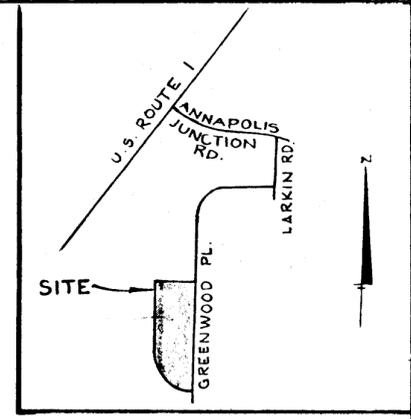


VICINITY MAP  
SCALE: 1" = 1200'

NOTES:

- THIS PLAT & THE COORDINATES SHOWN HEREON ARE BASED UPON TRAVERSE CONTROLS ESTABLISHED BY PURDUM (JESCHKE) IN FEB., 1973, WHICH WERE TIED TO MARYLAND BUREAU OF CONTROL SURVEY MONUMENTS.
- THE PARCELS SHOWN ON THIS PLAT ARE SUBJECT TO THE SUPPLEMENTAL SEWER IN-AID-OF CONSTRUCTION CHARGE CREATED BY SECTION 20.311A OF THE HOWARD COUNTY CODE & TO EXECUTIVE ORDER NO. 72-9.

NOTES:

- STORM WATER MANAGEMENT FACILITIES ARE REQUIRED AT THE SITE DEVELOPMENT STAGE THESE FACILITIES ARE TO COMPLY WITH THE CRITERIA SET FORTH IN THE STORM WATER MANAGEMENT PROGRAM APPROVED FOR THIS SUBDIVISION BY THE HOWARD COUNTY DEPT. OF PUBLIC WORKS.
- SUBJECT PROPERTY ZONED M-2 PER 10/3/77 COMPREHENSIVE ZONING PLAN.
- WATER & SEWER SERVICE FOR THESE LOTS WILL BE GRANTED UNDER THE PROVISIONS OF SECTION 18.122B OF THE HOWARD COUNTY CODE.
- THE PURPOSE OF THIS PLAT IS TO REDUCE THE WIDTH OF THE EASEMENT FOR A RAILROAD SIDING FROM 29' TO 24'.

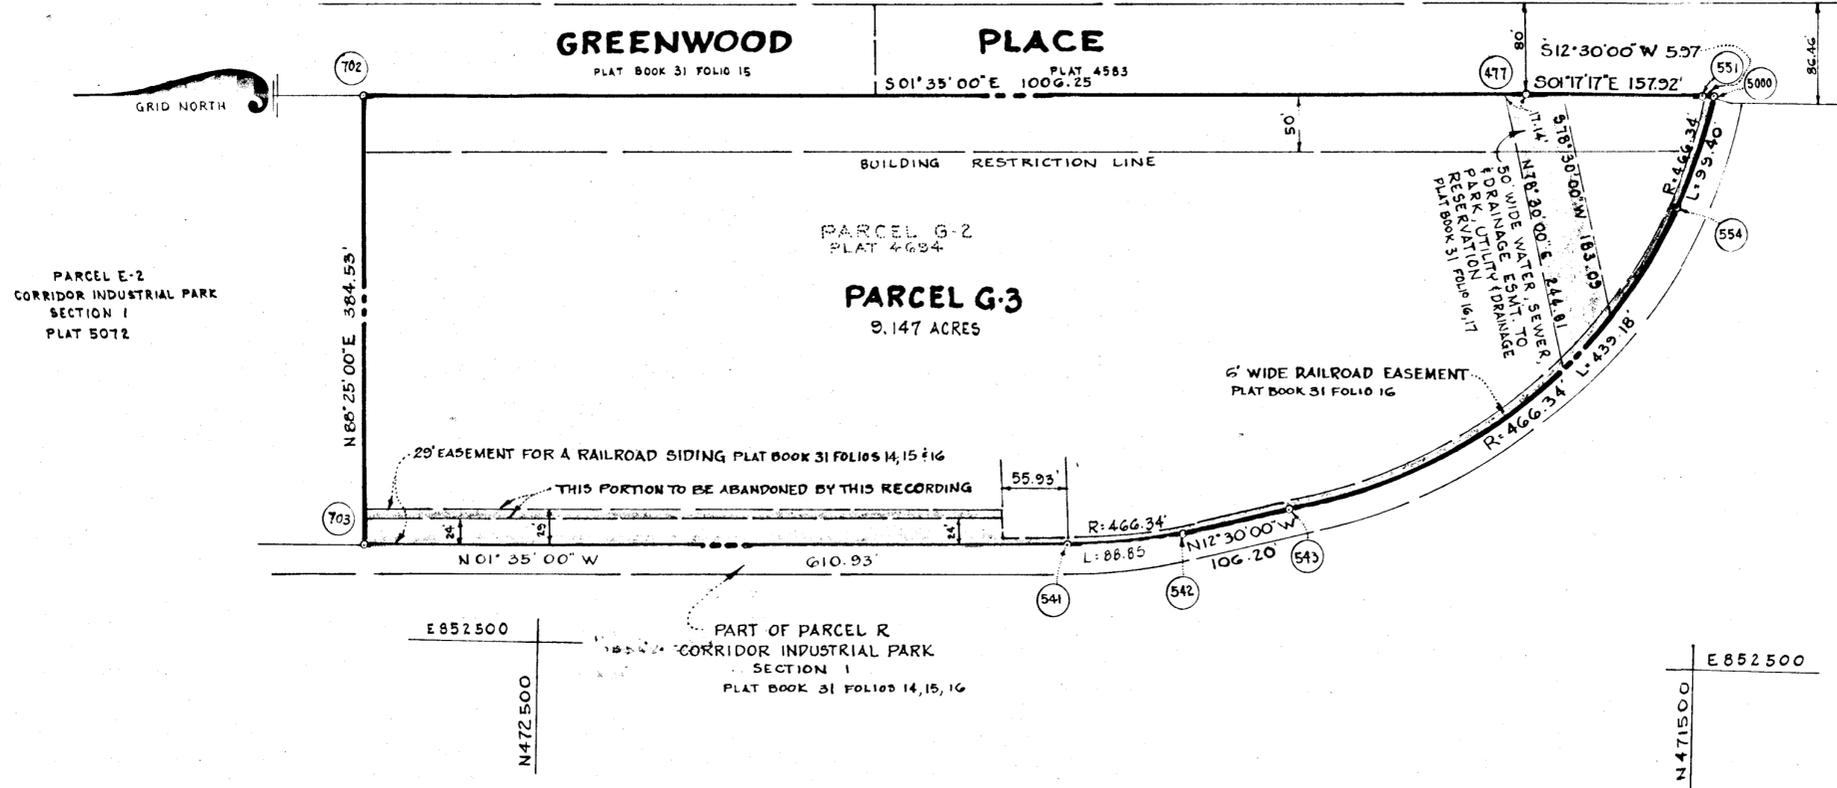

RECORDED  
 SEP 8 1982  
 HOWARD COUNTY, MARYLAND

TABULATION

TOTAL NUMBER OF LOTS OR PARCELS TO BE RECORDED = 1  
 TOTAL AREA OF PARCEL = 9.147 ACRES  
 TOTAL AREA OF ROADWAY = 0  
 TOTAL AREA OF SUBDIVISION TO BE RECORDED = 9.147 ACRES

APPROVED: FOR PUBLIC WATER AND PUBLIC SEWERAGE SYSTEMS IN CONFORMANCE WITH THE MASTER PLAN OF WATER AND SEWERAGE FOR HOWARD COUNTY.

*George A. Boyd* MD, PH.D. *PSW*  
COUNTY HEALTH OFFICER *G.S.* DATE 8-2-82

APPROVED: HOWARD COUNTY OFFICE OF PLANNING AND ZONING

*William M. ...*  
DIRECTOR *A.T.H.* DATE 8-13-82

APPROVED: FOR PUBLIC WATER, PUBLIC SEWERAGE, STORM DRAINAGE SYSTEMS AND PUBLIC ROADS. HOWARD COUNTY DEPARTMENT OF PUBLIC WORKS.

*George F. Neumeier*  
DIRECTOR DATE 8-4-82

SURVEYOR'S CERTIFICATE

I hereby certify that the final plat shown hereon is correct, that it is a subdivision of the land conveyed by the Columbia Industrial Development Corporation to John Hancock Mutual Life Insurance Company by deed dated December 31, 1980 and recorded among the land records of Howard County in Liber 1035 folio 93, and that all monuments are in place or will be in place prior to the acceptance of the streets in the subdivision by Howard County as shown, in accordance with the Annotated Code of Maryland as amended.

*H. Richard Hoale*  
H. RICHARD HOALE  
PROPERTY LINE SURVEYOR NO. 77  
THE ROUSE COMPANY  
COLUMBIA, MARYLAND 21044

DEDICATION FOR CORPORATION

WE, JOHN HANCOCK MUTUAL LIFE INSURANCE COMPANY, a Massachusetts Corporation, by *Christopher M. Meyer* Assistant Treasurer, and *Christopher M. Meyer* Assistant Secretary, owners of the property shown and described hereon, hereby adopt this plan of subdivision and in consideration of the approval of this final plat by the Office of Planning and Zoning, establish the minimum building restriction lines. All easements and rights of way affecting this property are included in this plan of subdivision.

Witness our hands this 2nd day of February 1982

*Christopher M. Meyer*  
Assistant Treasurer  
*Christopher M. Meyer*  
Assistant Secretary

RECORDED ON 8-18-82 AS PLAT NUMBER 5255 AMONG THE LAND RECORDS OF HOWARD COUNTY, MARYLAND.

**CORRIDOR INDUSTRIAL PARK**

SECTION 1  
PARCEL G-3

A RESUBDIVISION OF PARCEL G-2

SHEET 1 OF 1 TAX MAP 47 PART OF PARCEL 937  
6<sup>TH</sup> ELECTION DISTRICT OF HOWARD COUNTY, MD.

SCALE: 1" = 100' DATE: JAN. 6, 1982