

KIWANIS CLUB  
219/241

N 24° 51' E 679.14'

47790' TO SOUTH MARGIN  
OF ROUTE No. 144

N 18° 30' W 254.70'

3.100 ACRES

PARKING LOT

S 24° 51' W 864.21'


S 65° 09' E 175.00'

50'

50'

5'


5'

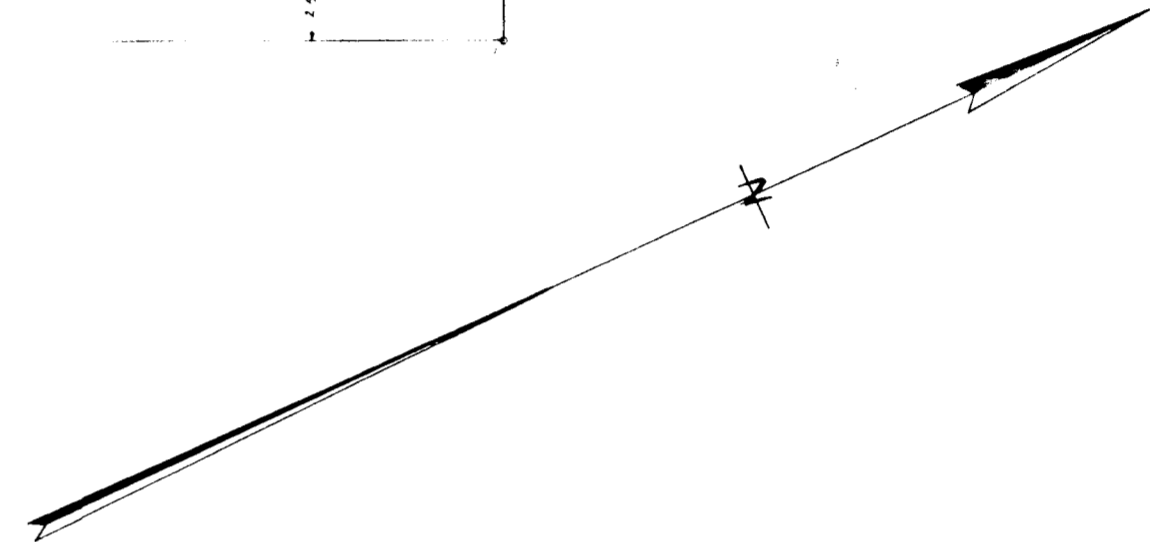

PLAT OF SURVEY  
&  
GRADING PLAN  
KIWANIS CLUB OF ELLICOTT CITY, MARYLAND, INC.  
SECOND ELECTION DISTRICT OF HOWARD COUNTY  
ELLICOTT CITY, MARYLAND  
SCALE: 1 IN. = 50 FT. OCTOBER 25, 1961

*Claude M. Skinner*  
Claude M. Skinner,

No. 2237

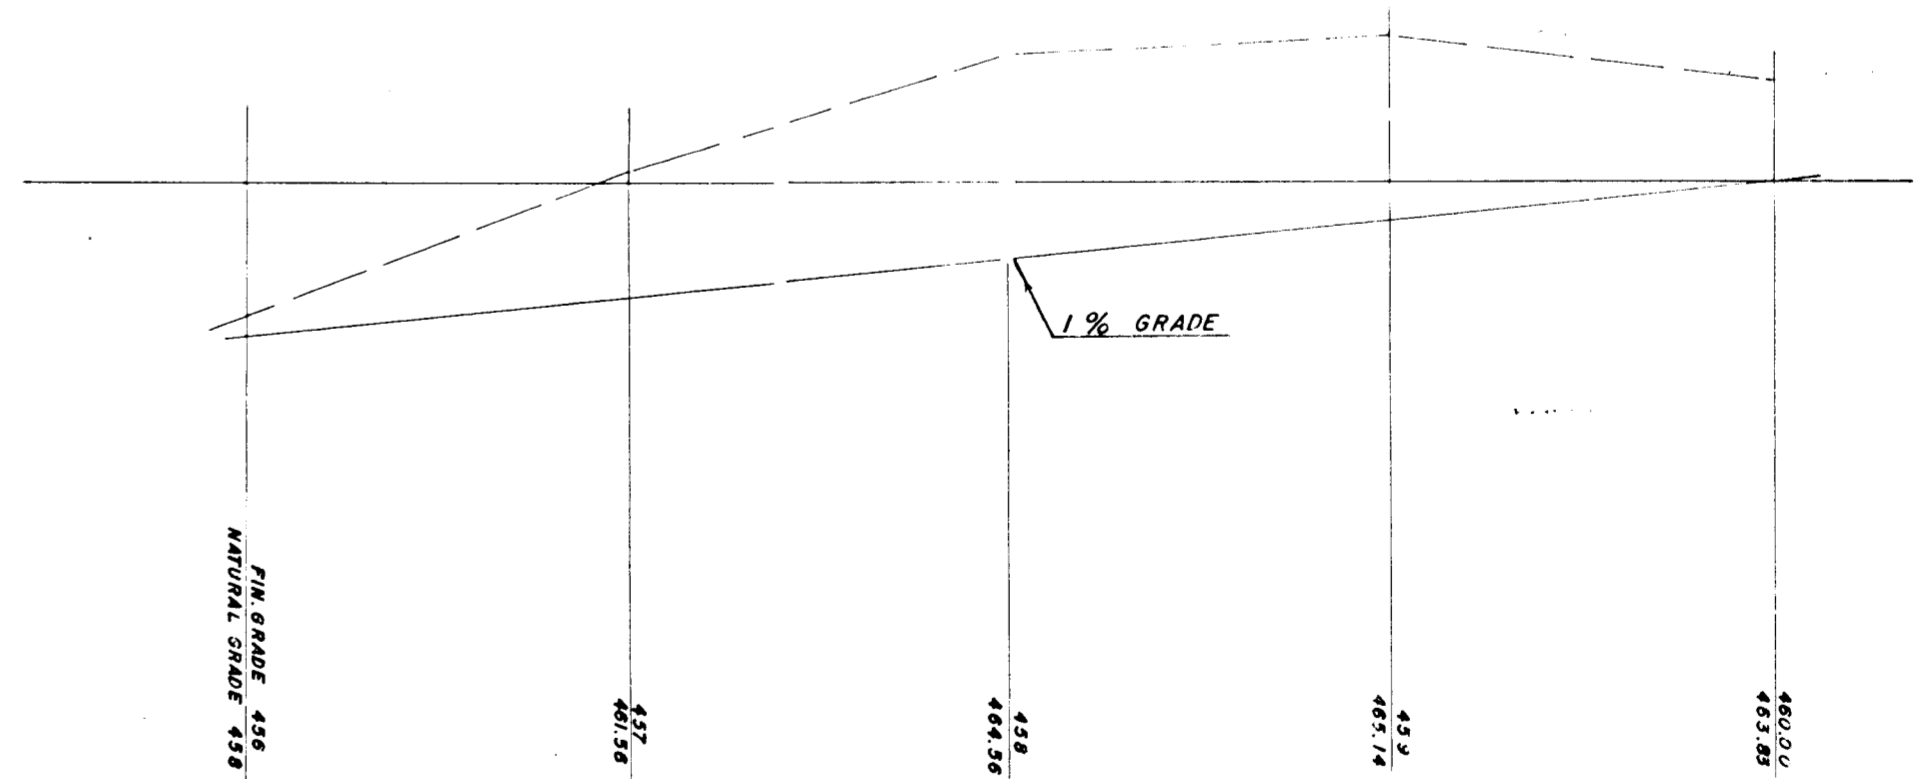

SECTION A-A  
PROPOSED GRADING PLAN  
SCALE: HORIZONTAL: 1 IN. = 50 FT.  
VERTICAL: 1 IN. = 5 FT.

Ki

147  
#147