



Note:
 need: Road
 Cross-section
 Road Profile
 Road Specification

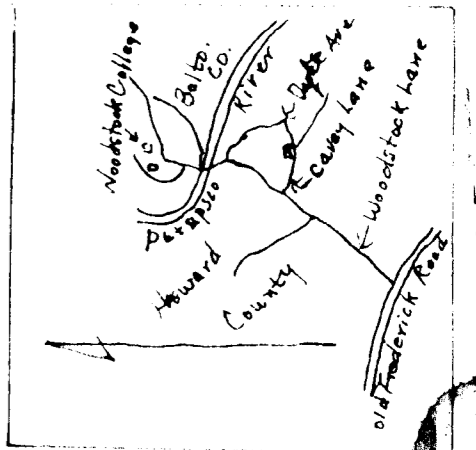

Scale: 1" = 100'

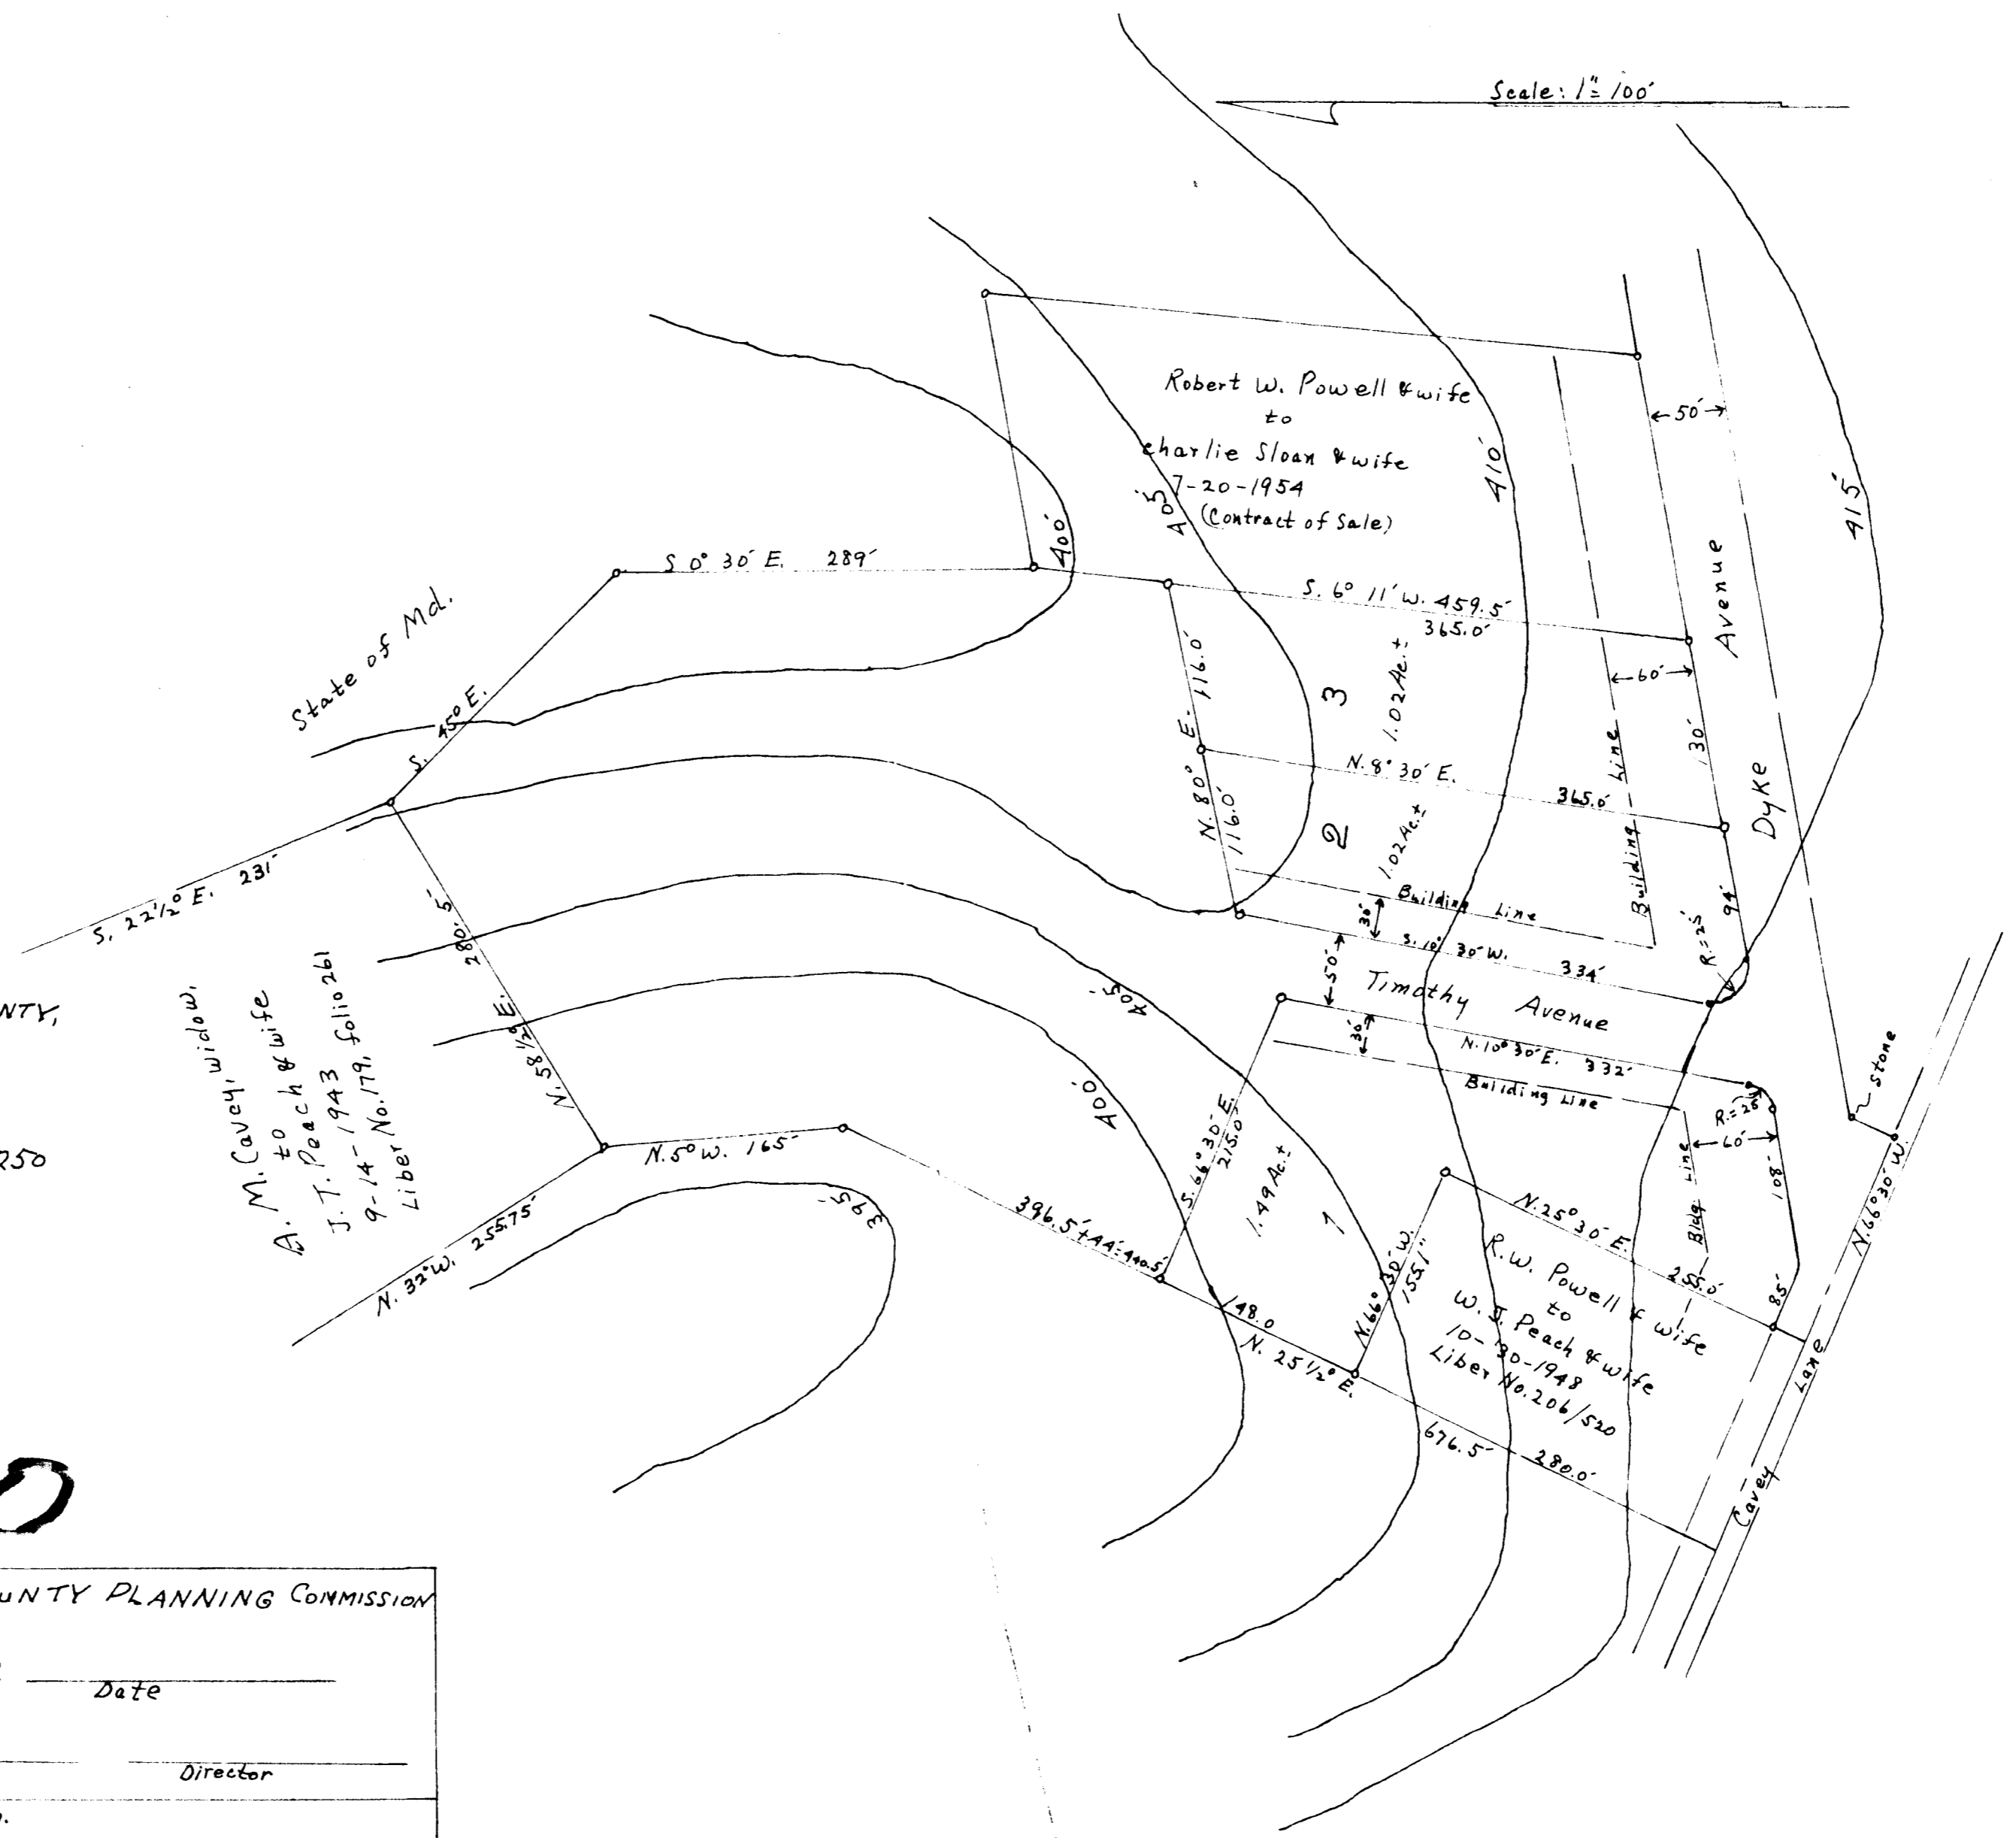

"JENKINS ACRES"
 PART OF THE LAND OF JAMES D. JENKINS,
 SITUATE IN THE 3RD ELECTION DISTRICT, HOWARD COUNTY,
 MARYLAND.
 MAY 16, 1958.
 J. HARRY KOLLER, L.S. No. 250

A. to M. C. Conover, et al.
 J. T. Peach & wife
 9-14-1943
 Liber No. 179, folio 261

Title: Liber H.M. No. 265, folio 83

320

Ja

HOWARD COUNTY, MARYLAND DEPARTMENT OF PUBLIC WORKS APPROVED: _____ DATE _____ For compliance with Howard County, Maryland Road Construction Code. By _____ H.C.P.W. FILE No. _____	HOWARD COUNTY PLANNING COMMISSION APPROVED: _____ Date _____ Chairman _____ Director _____ H.C.P.C. FILE No. _____
---	---

J. Harry Koller
 Reg. Land Surveyor
 Route #2
 Sykesville
 Maryland