


F.S.P-162

BALTIMORE NATIONAL PIKE  
U. S. HIGHWAY No. 40

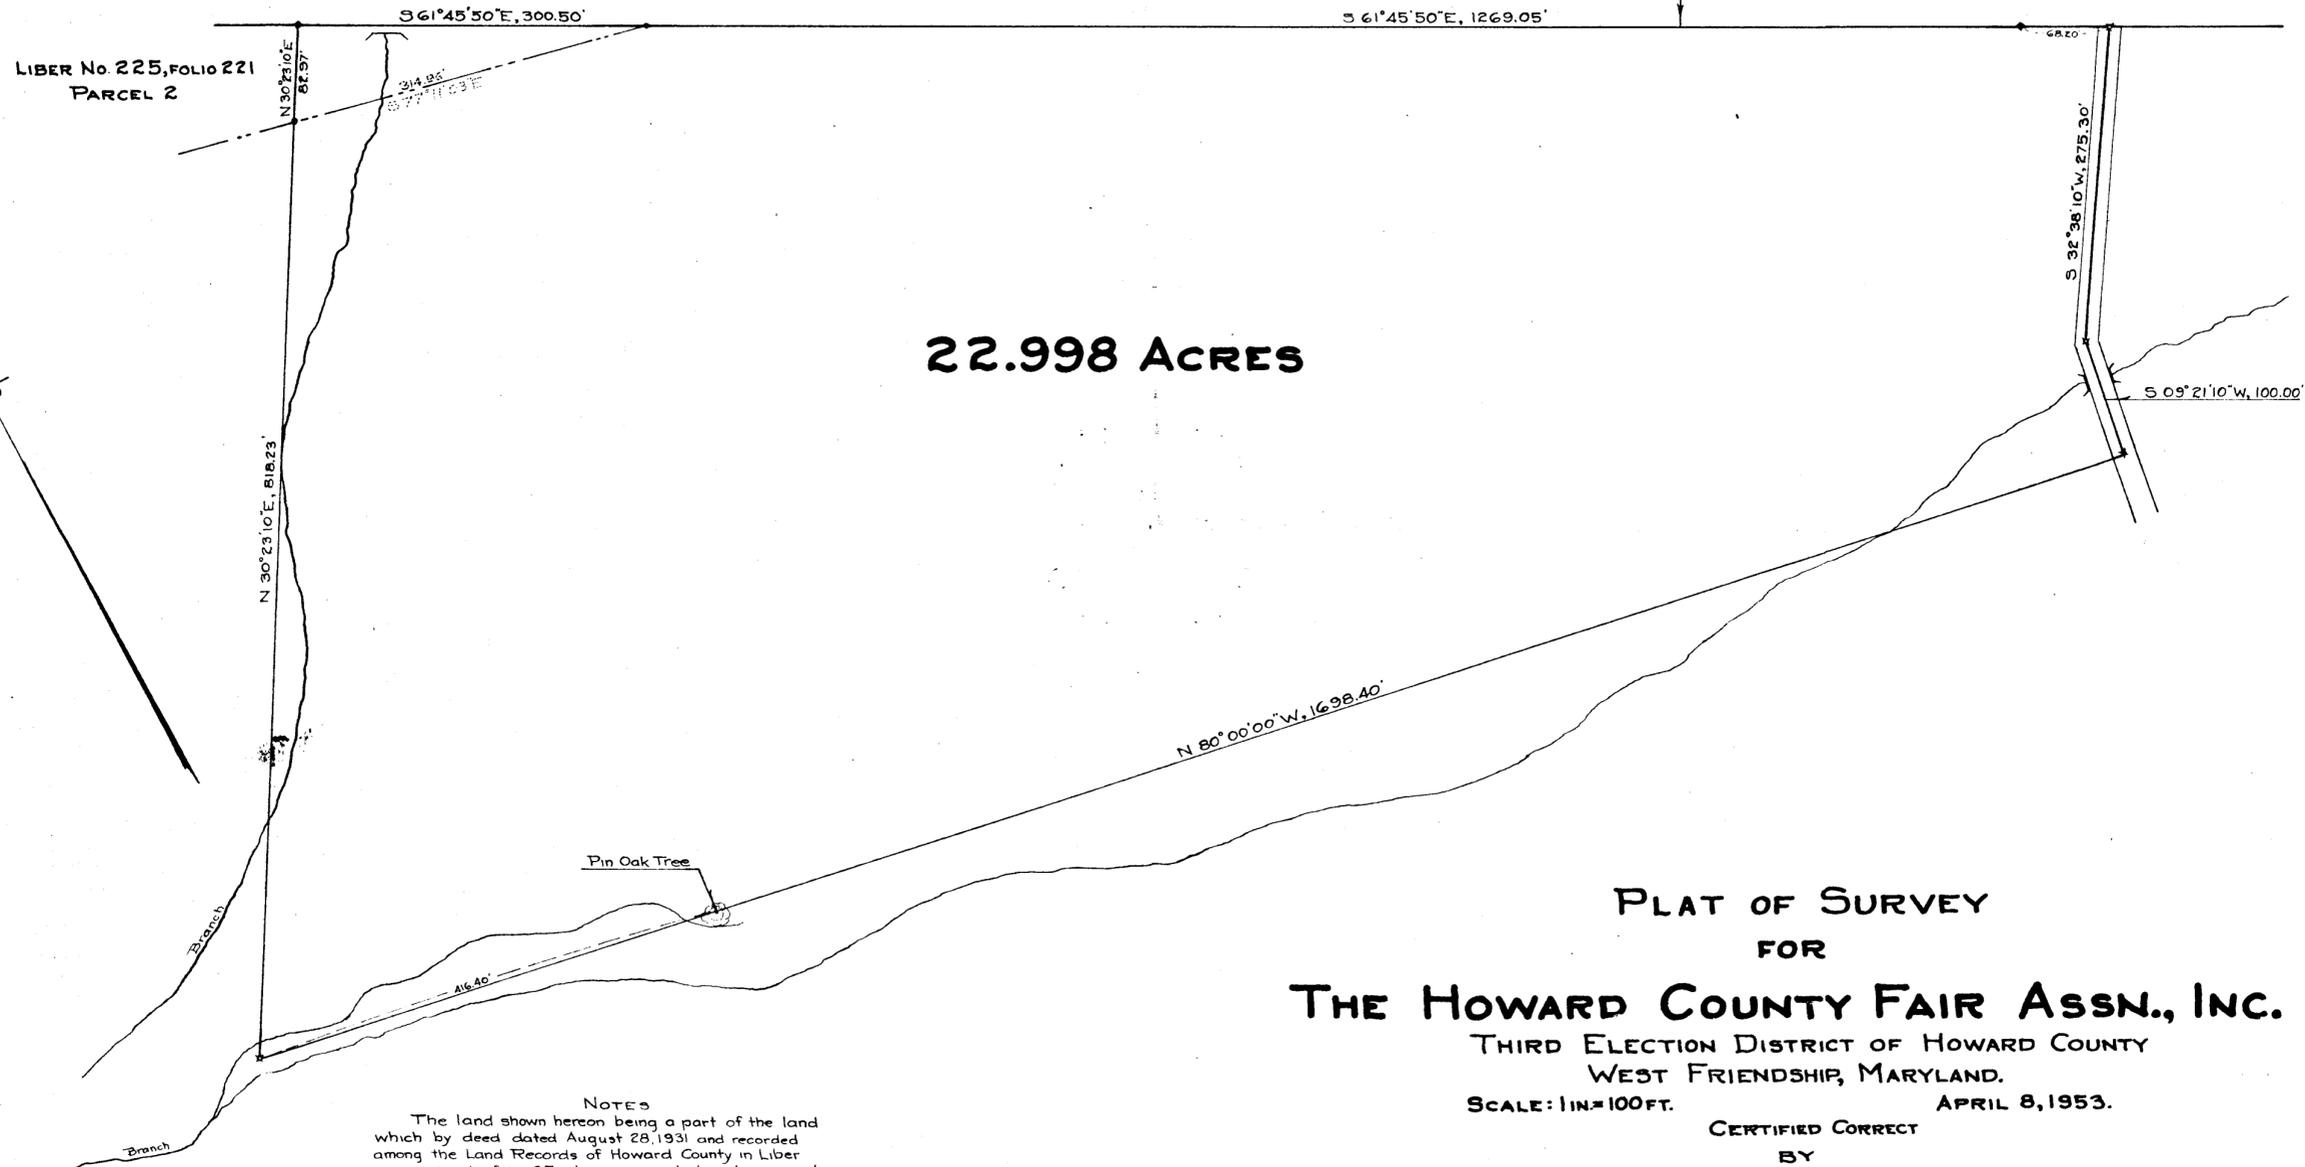

22.998 ACRES

PLAT OF SURVEY  
FOR  
THE HOWARD COUNTY FAIR ASSN., INC.

THIRD ELECTION DISTRICT OF HOWARD COUNTY  
WEST FRIENDSHIP, MARYLAND.

SCALE: 1 IN = 100 FT. APRIL 8, 1953.

CERTIFIED CORRECT  
BY

*William E. Talbot*  
William E. Talbot, Reg. Land Surveyor No 550

NOTES  
The land shown hereon being a part of the land which by deed dated August 28, 1931 and recorded among the Land Records of Howard County in Liber H.S.K. No 142 folio 65, etc, was granted and conveyed by Anna E. Curran to Sadie E. Hobbs and Asbury G. Hobbs and also being a part of the land conveyed by Russell H. McCain, et al, to Sadie E. Hobbs by deed recorded among the said Land Records in Liber M.W.B. No 225, folio 221, etc.

- ◆ Denotes Concrete Monument heretofore set
- Denotes Iron Pipe now set

Ho

F.S.P-162

PS-034

Paul M. ...  
FILE NO. C-1018