

PS-036. #1

HO



19.875A

Large granite Stone

PLAN OF SURVEY

THE MARYLAND WATER WORKS CO. ET AL  
 DEB TO THE  
HOWARD COUNTY METROPOLITAN COMMISSION  
 310/364 PARCEL A  
 SCALE: 1 IN = 100 FT.

~~PP-20~~

Joseph H 1995  
215/378  
5243 SQ FT

N 32° E 10.87  
from NW corner  
of E Talbot's  
double line

PP-154

154

C 2597

TC  
4 982.93  
4 971.51

5066.00

5200.00

QAD II  
4464.00  
4471.62  
571.42859

5118.50

TS16F  
4464.70  
5154.89

TS16E  
4395.35  
5218.84

1.P  
4704.12  
5377.26

1.P  
4704.61  
5444.88

TS16  
4645.52  
5344.52

1711.50  


PI  
4574  
1710.15

TS16A  
4559.00  
5253.00

ST 119.40  
446.98  
5465.99

TS15  
4424.54  
5478.76

TS16B  
4364.88  
5203.15

TS16D  
4227.44  
5302.55

TS16C  
4200.20  
5325.05


TS16  
4235.00  
5340.85


GRAV STATION  
4231.86  
0320.92

Howard County Office Bldg  
Road Slope Traverse  
Scale: 1 inch = 50 ft  
11/1/66


PS 036.2

How Co. Office  
BLDG & RDS  
SCALE - 1" = 50'  
NOV 66

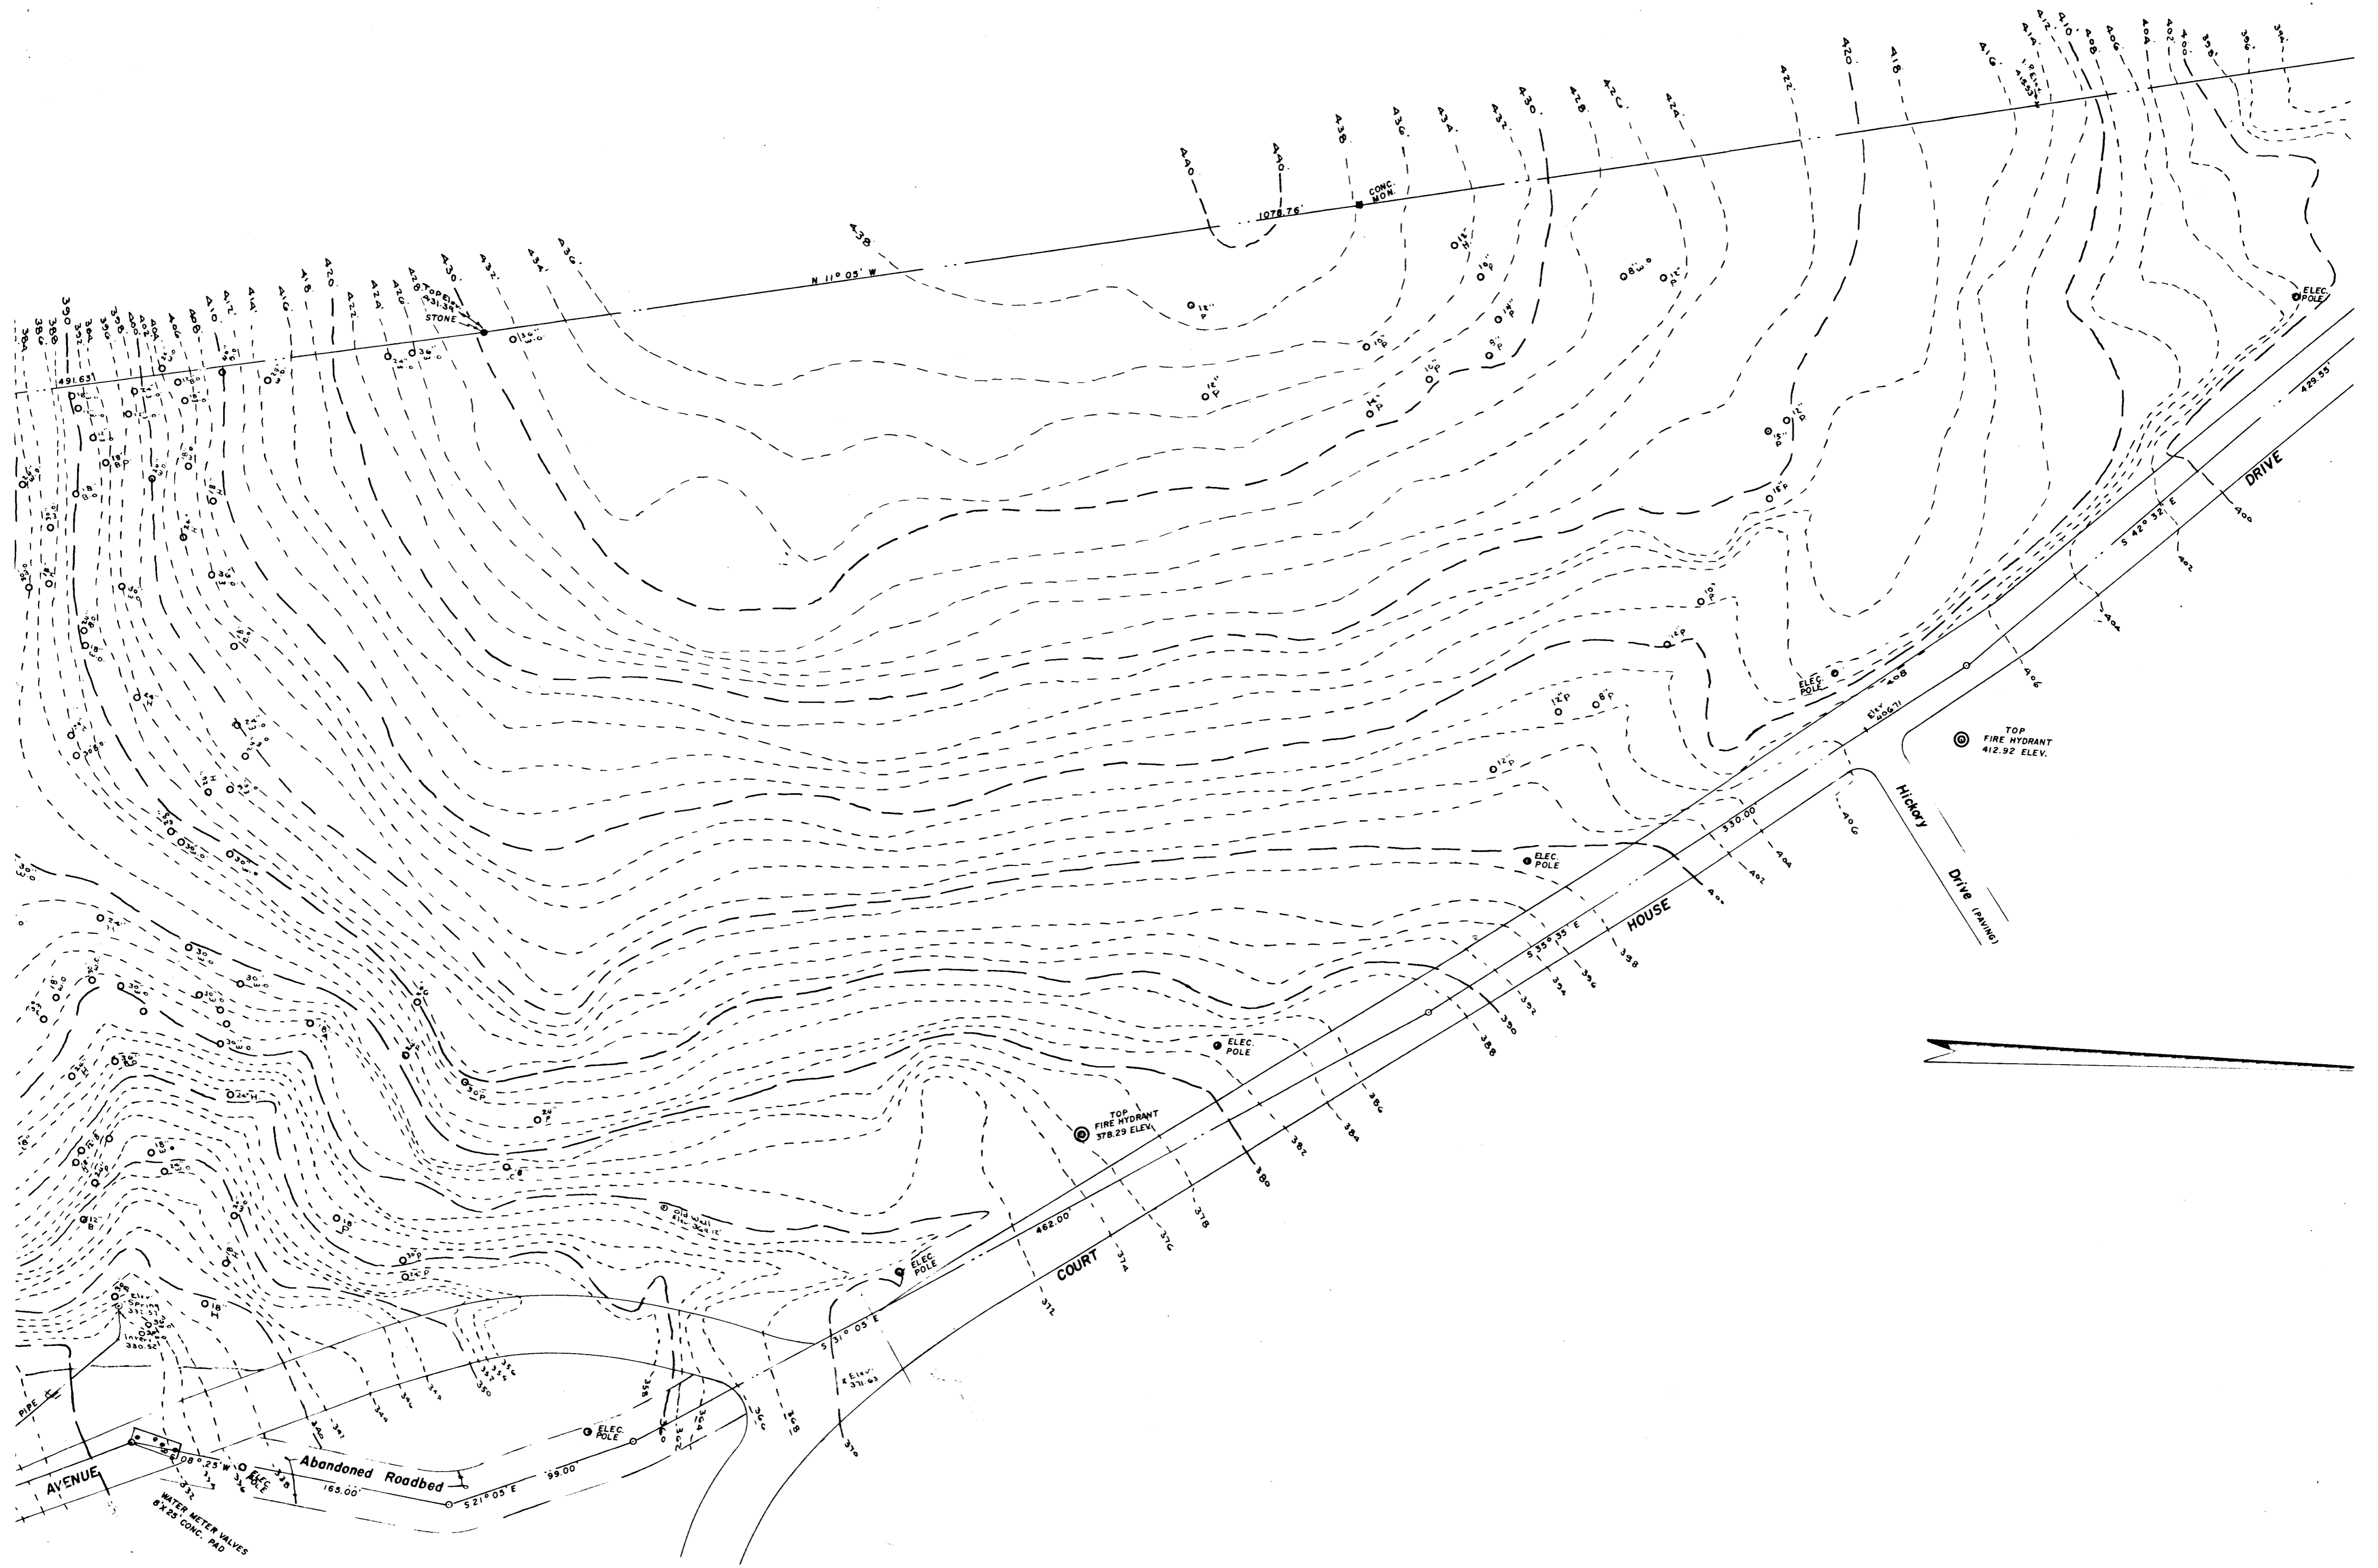

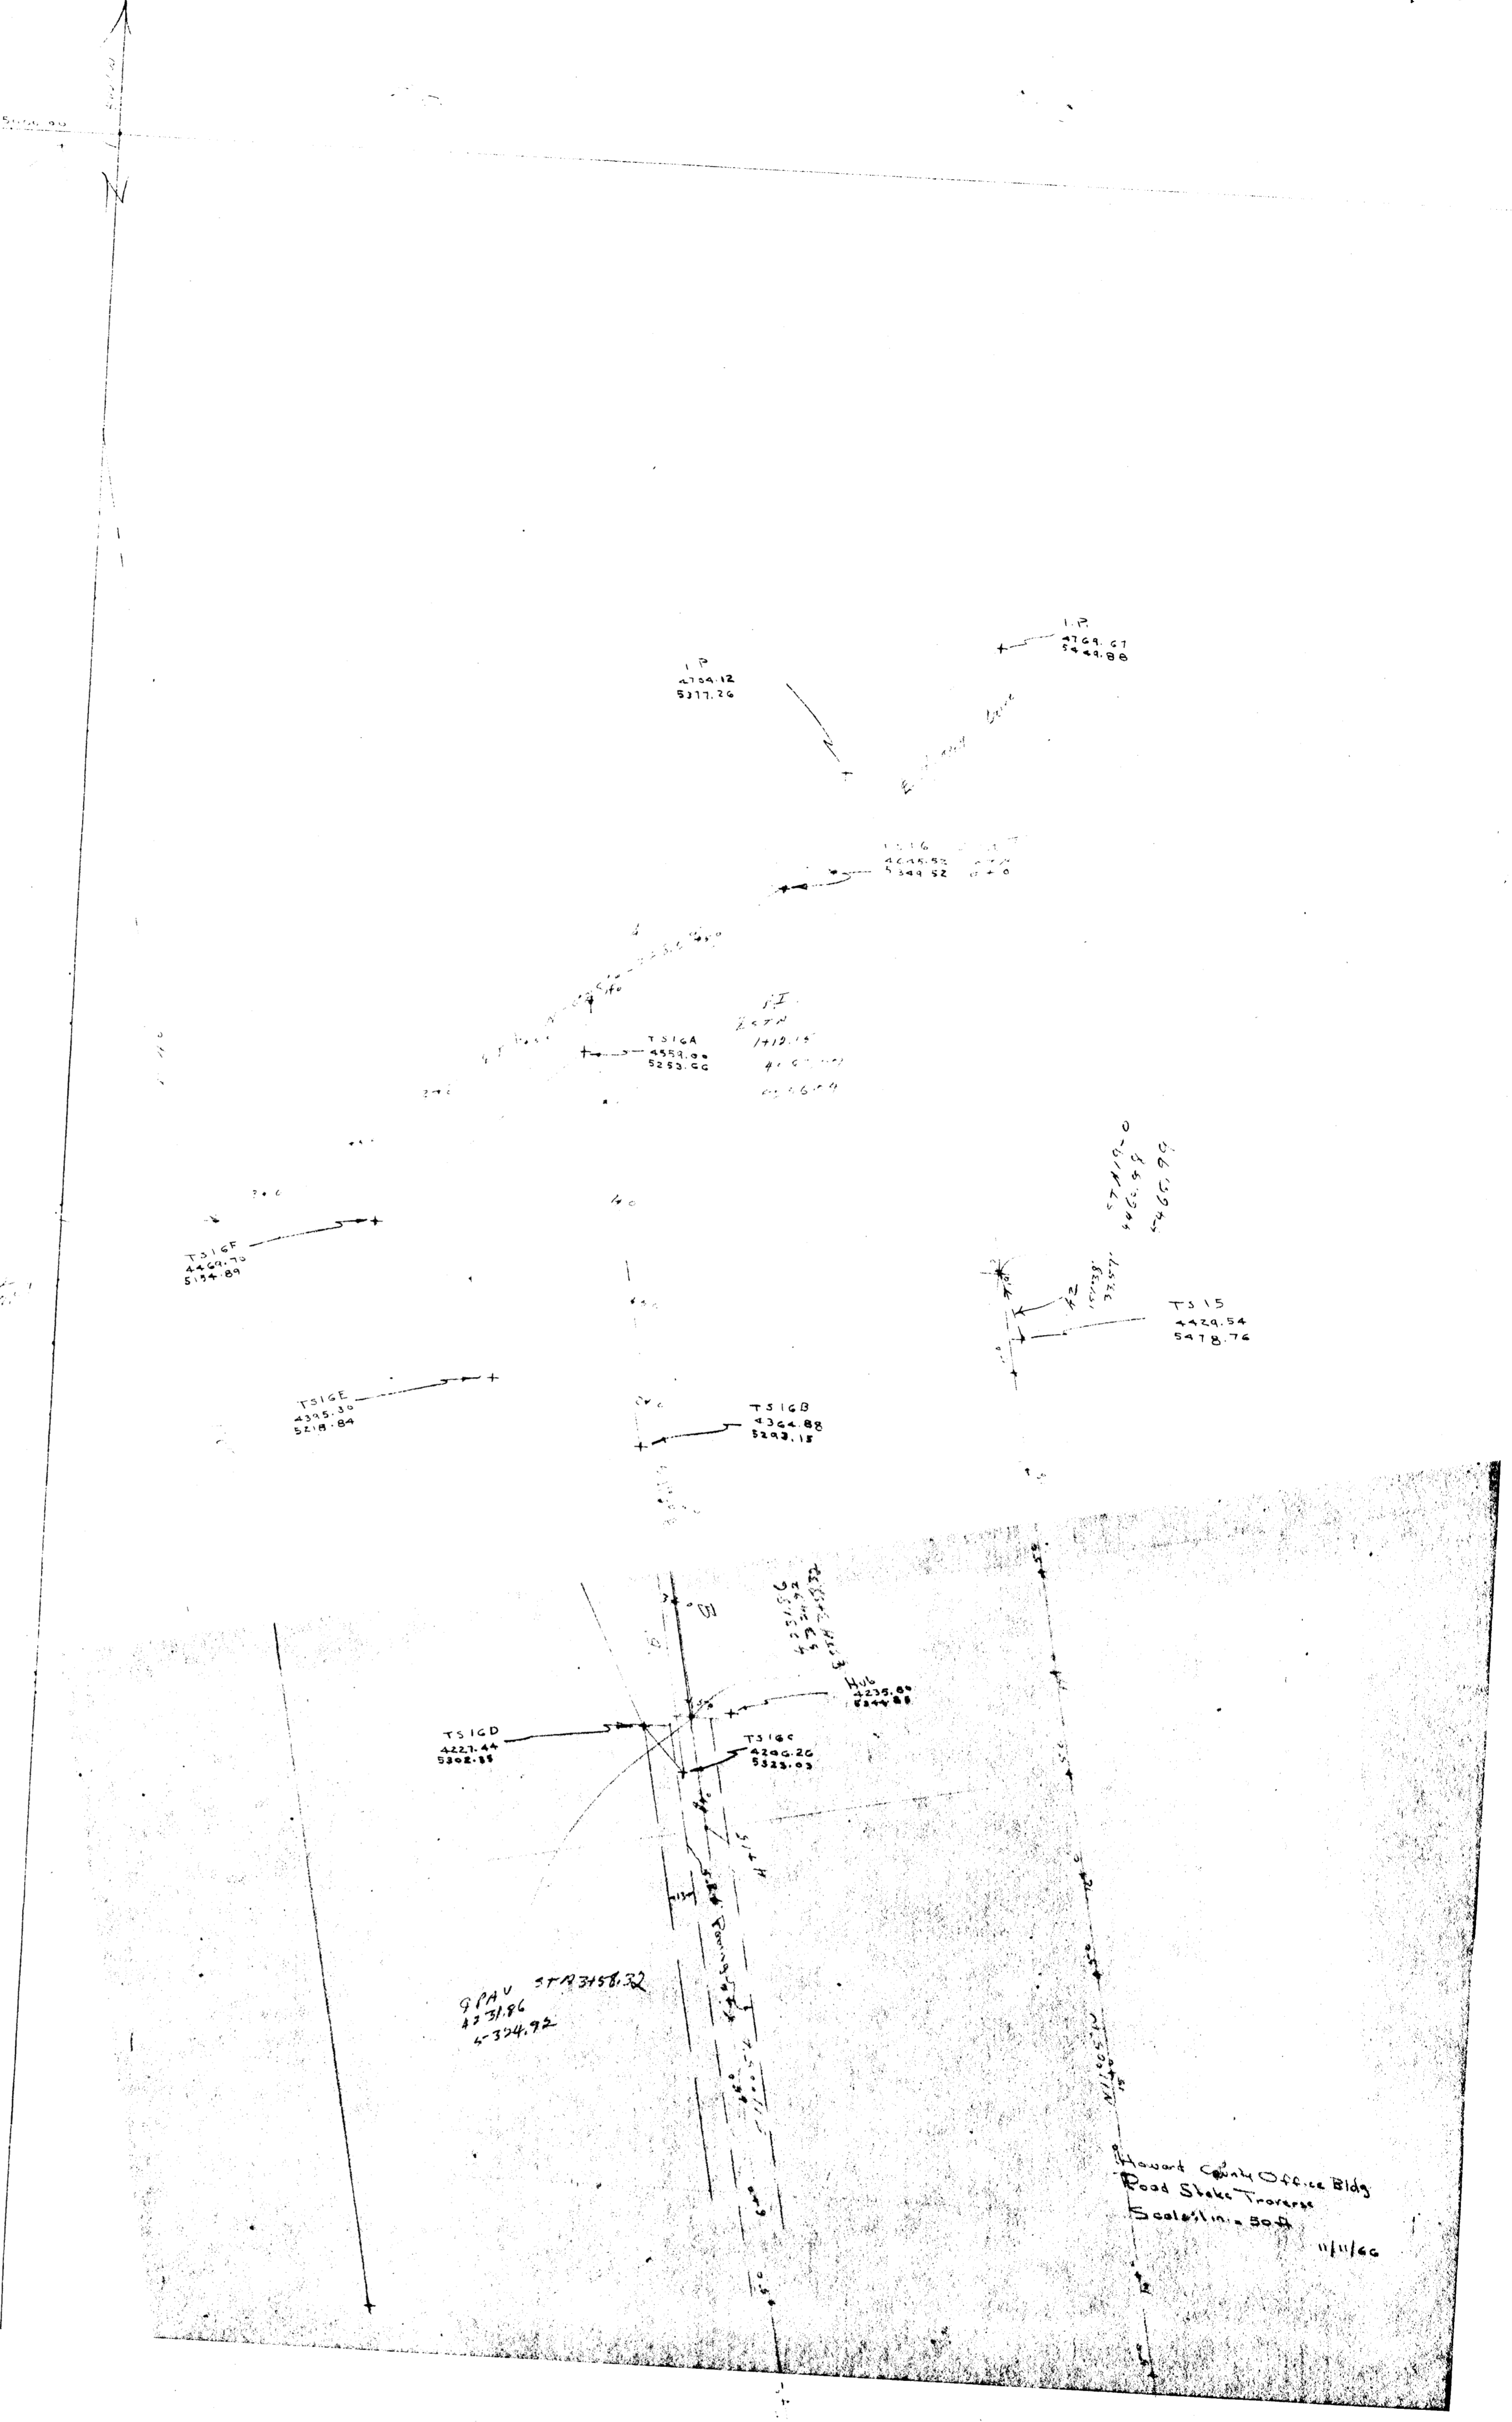

PS. 036. 4

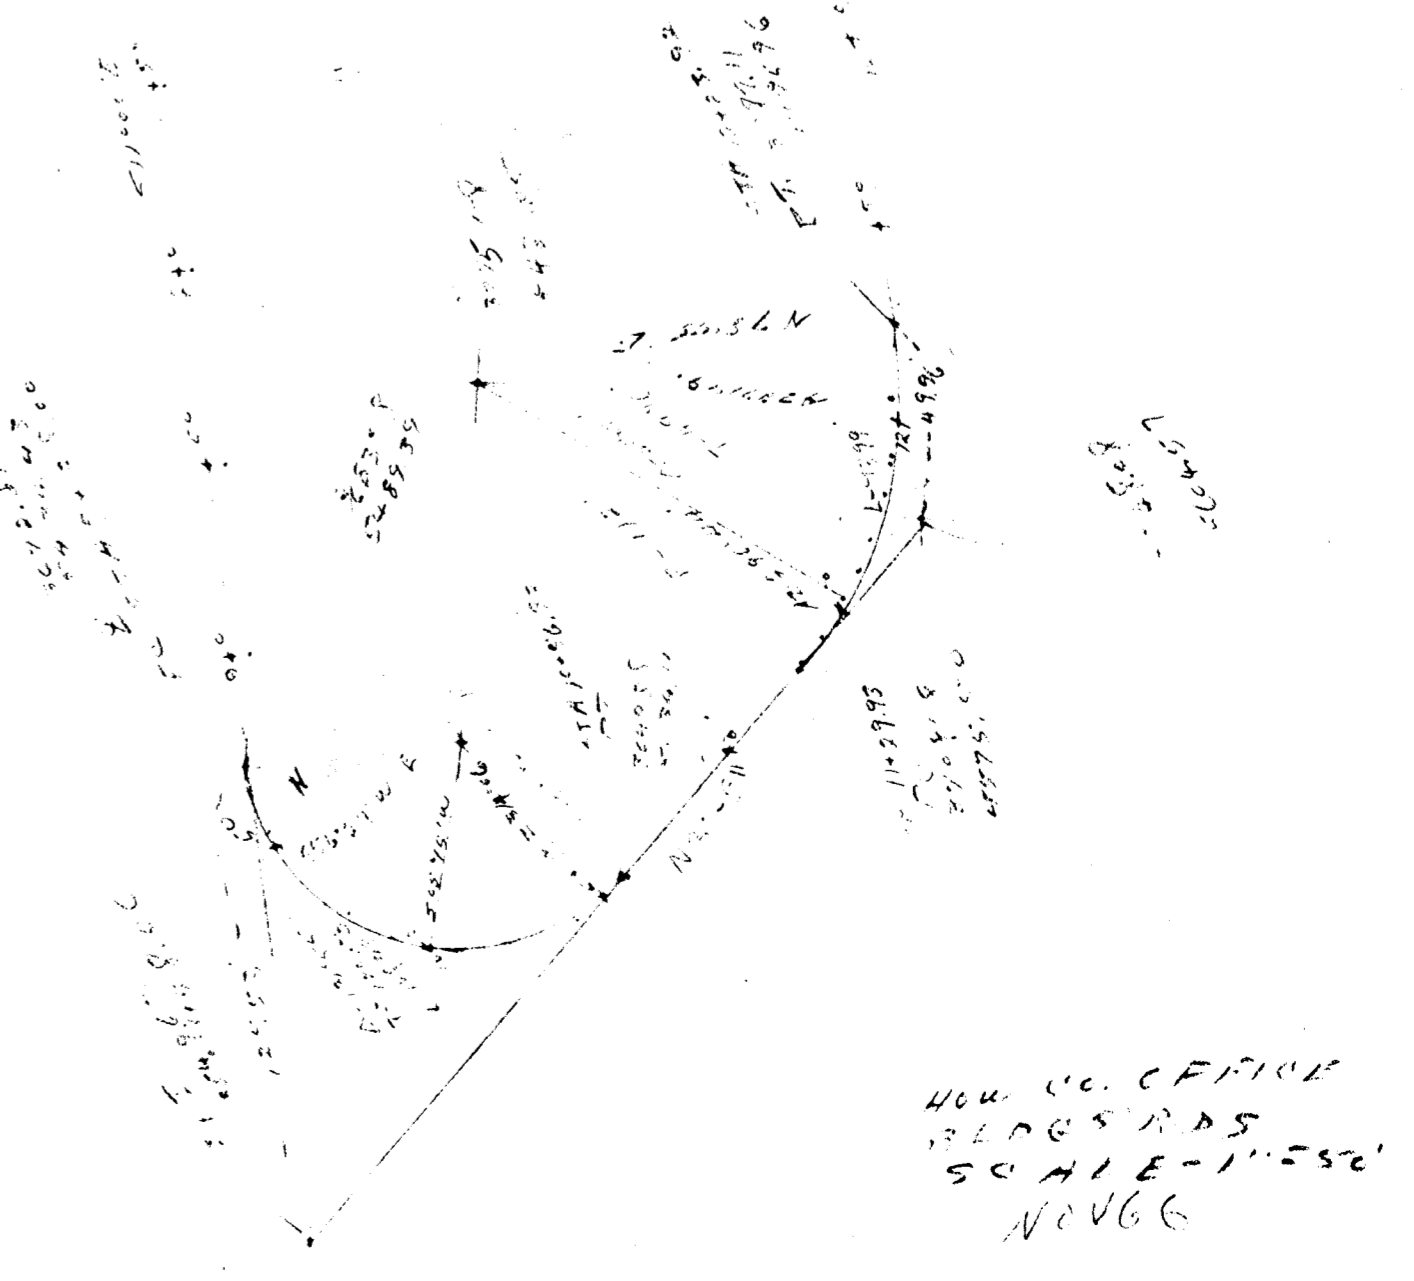

HOW. CO. OFFICE  
 POOL STAKE TRAV.  
 SCALE - 1" = 50'  
 NOV 66