
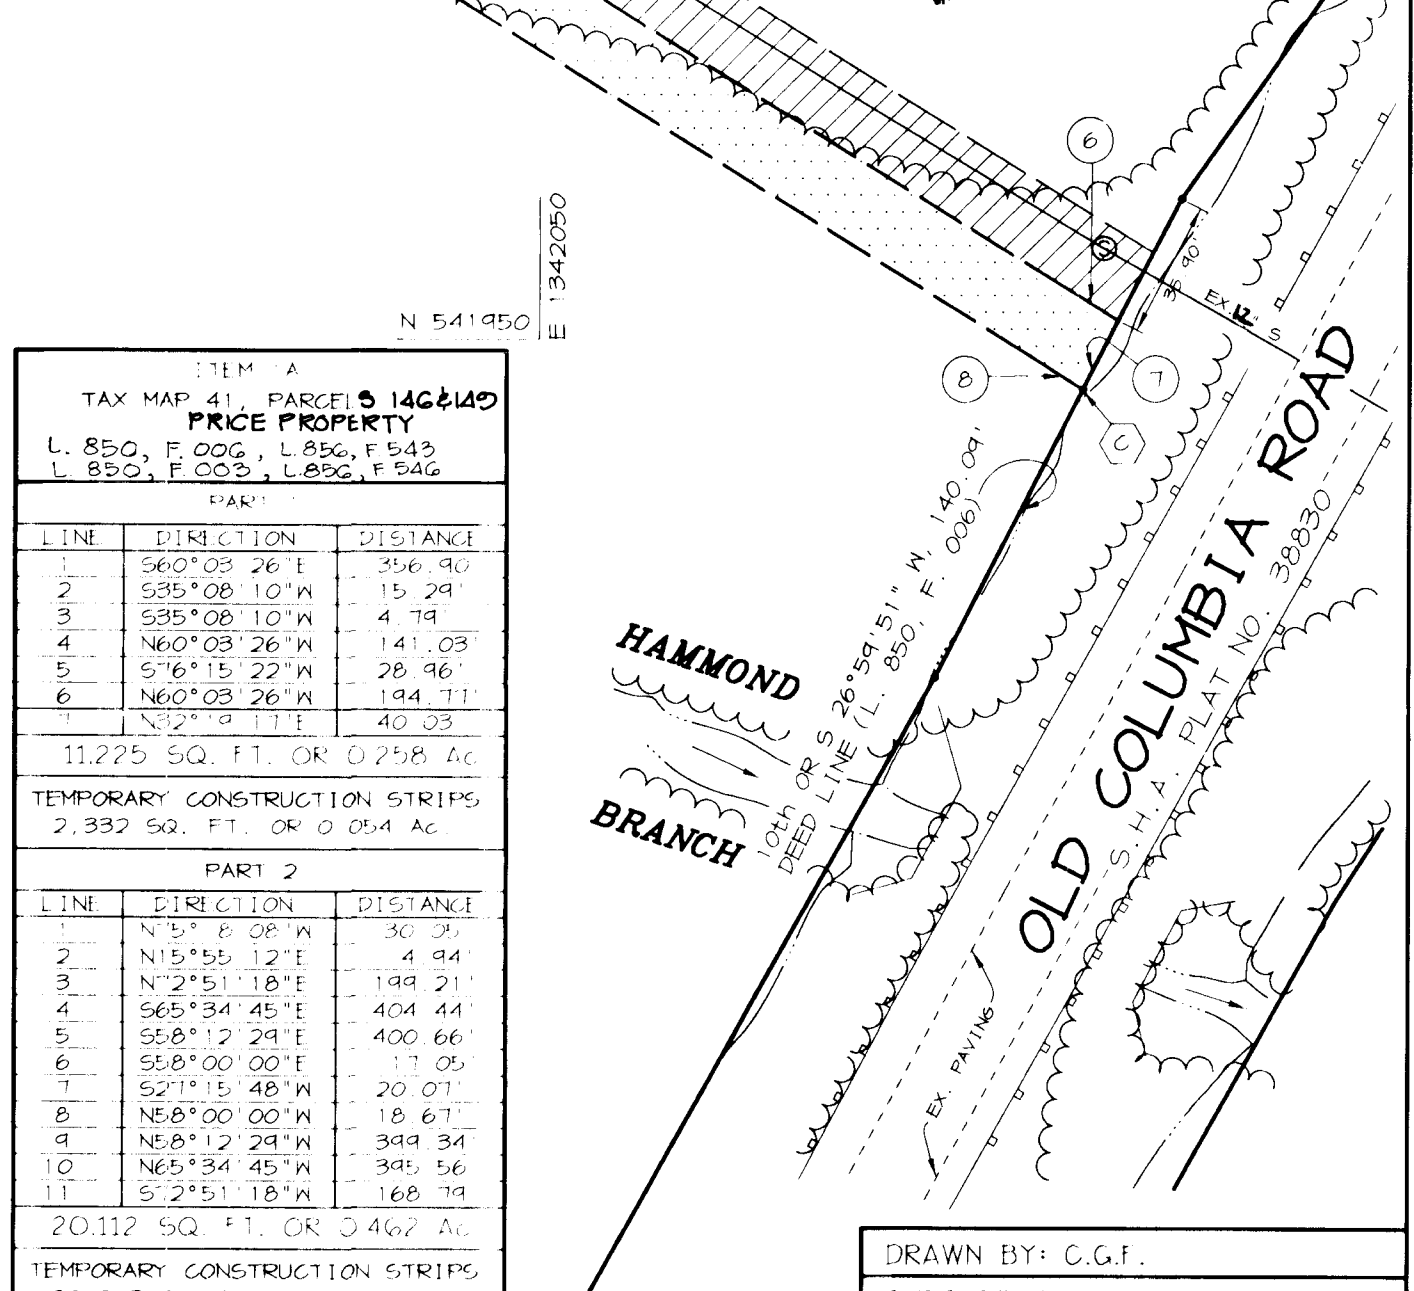
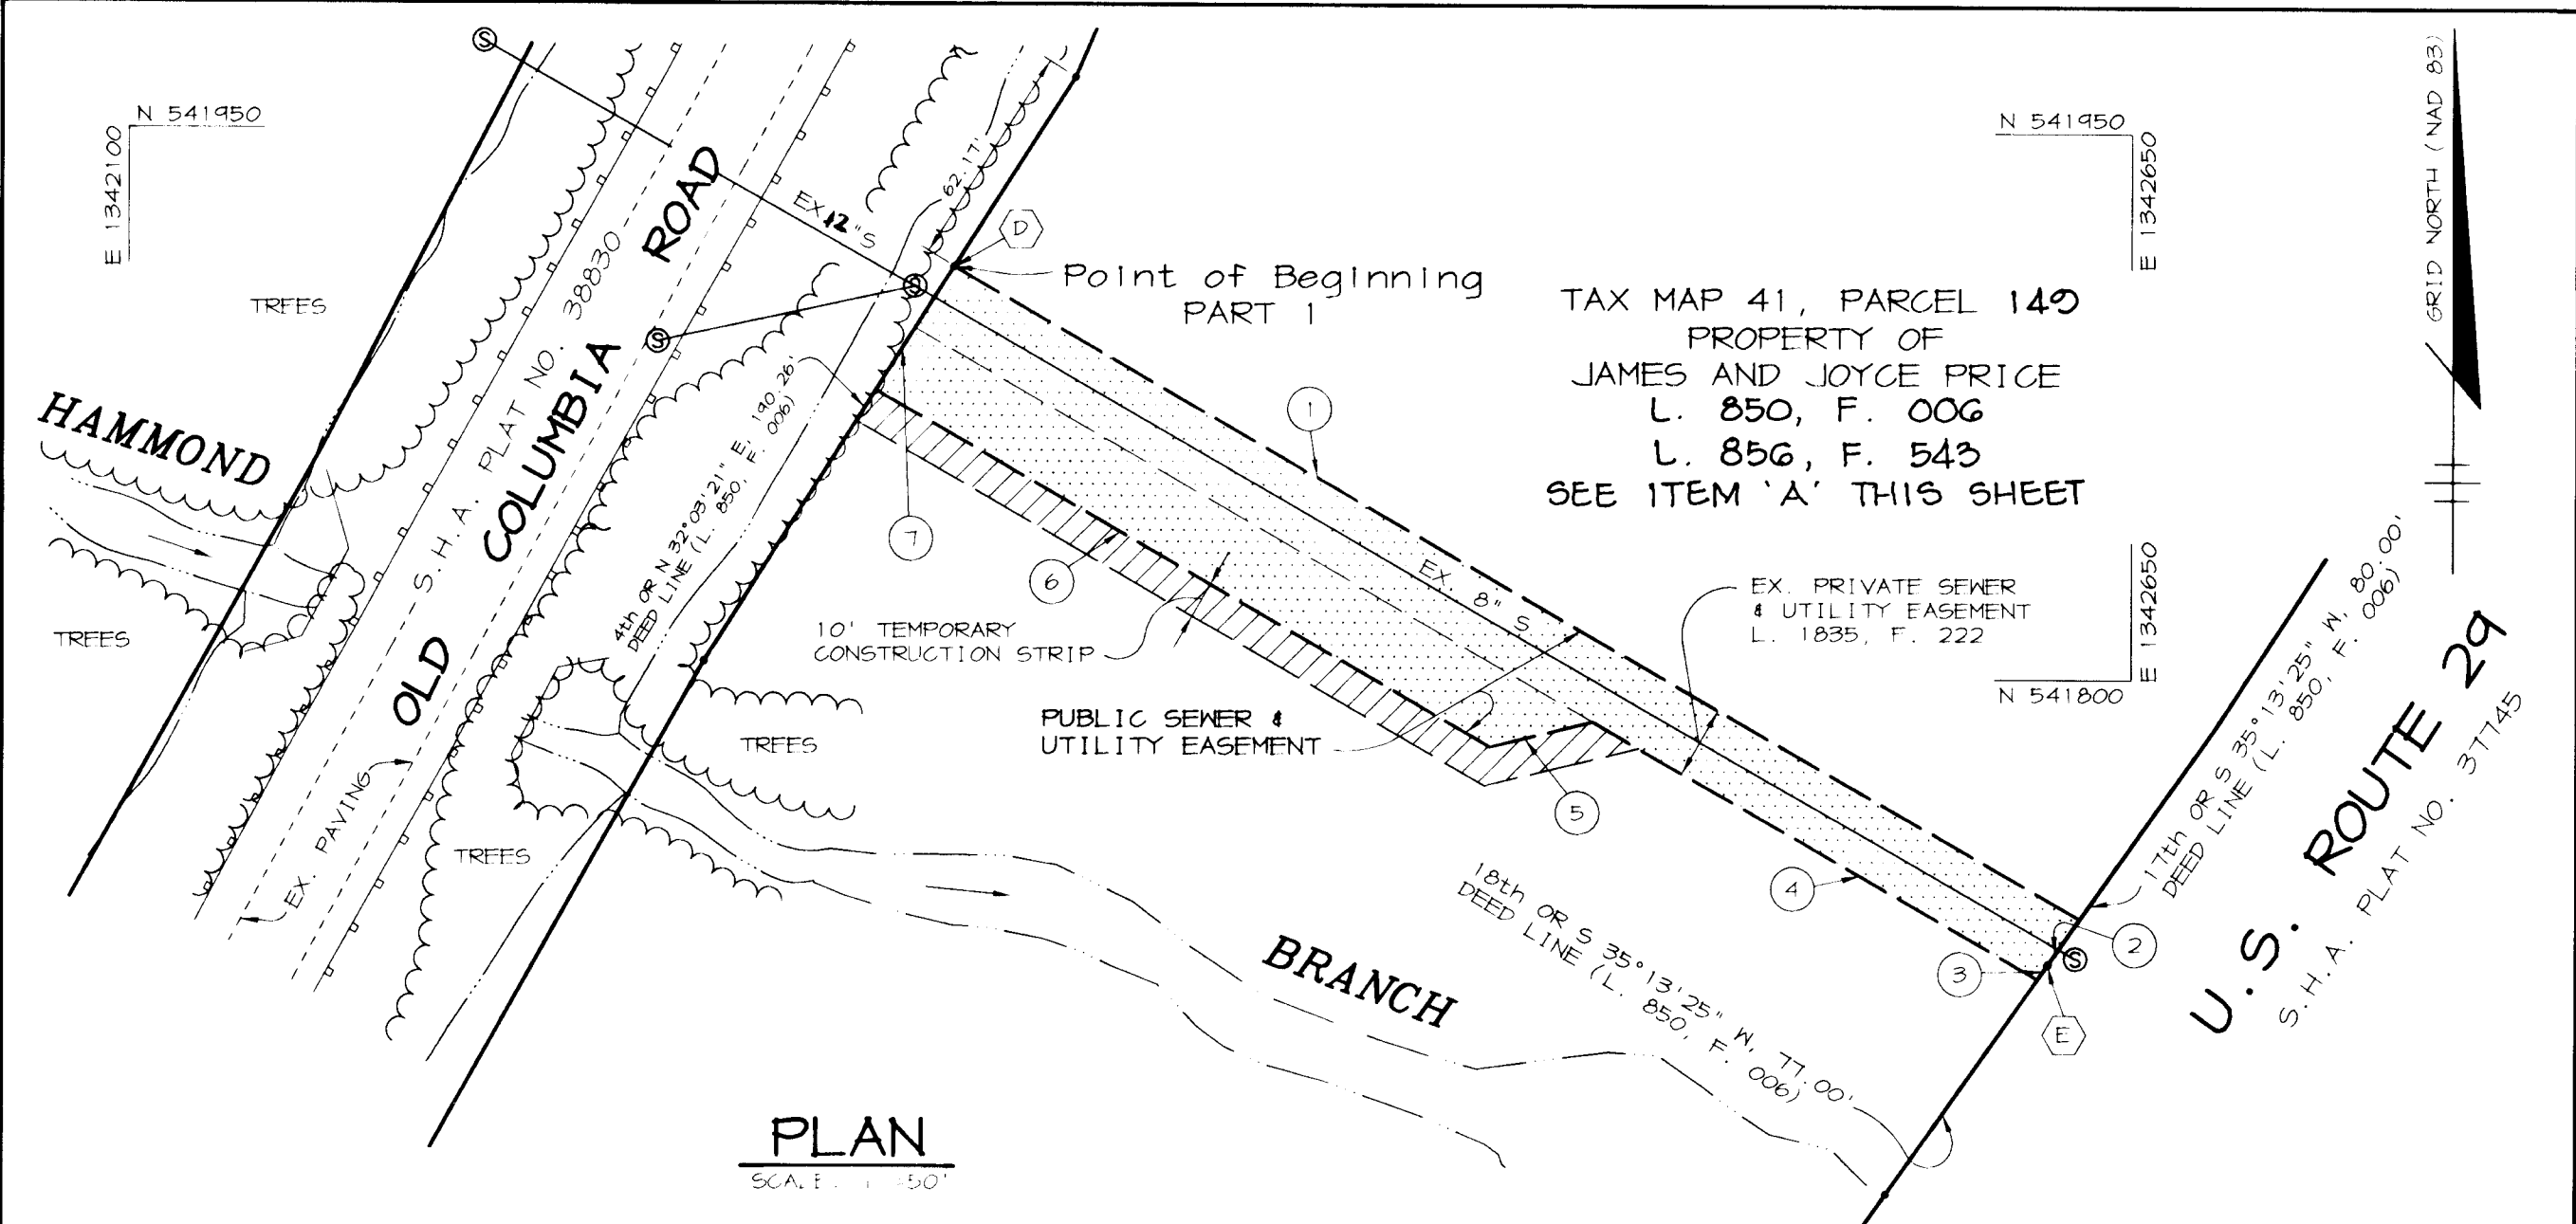
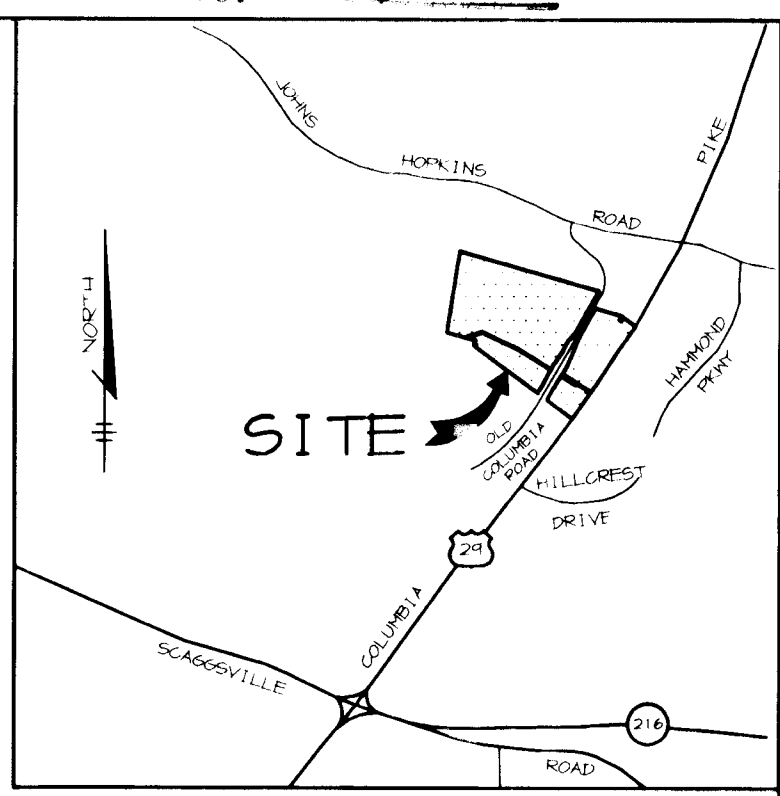


REVISION DESCRIPTION	DATE

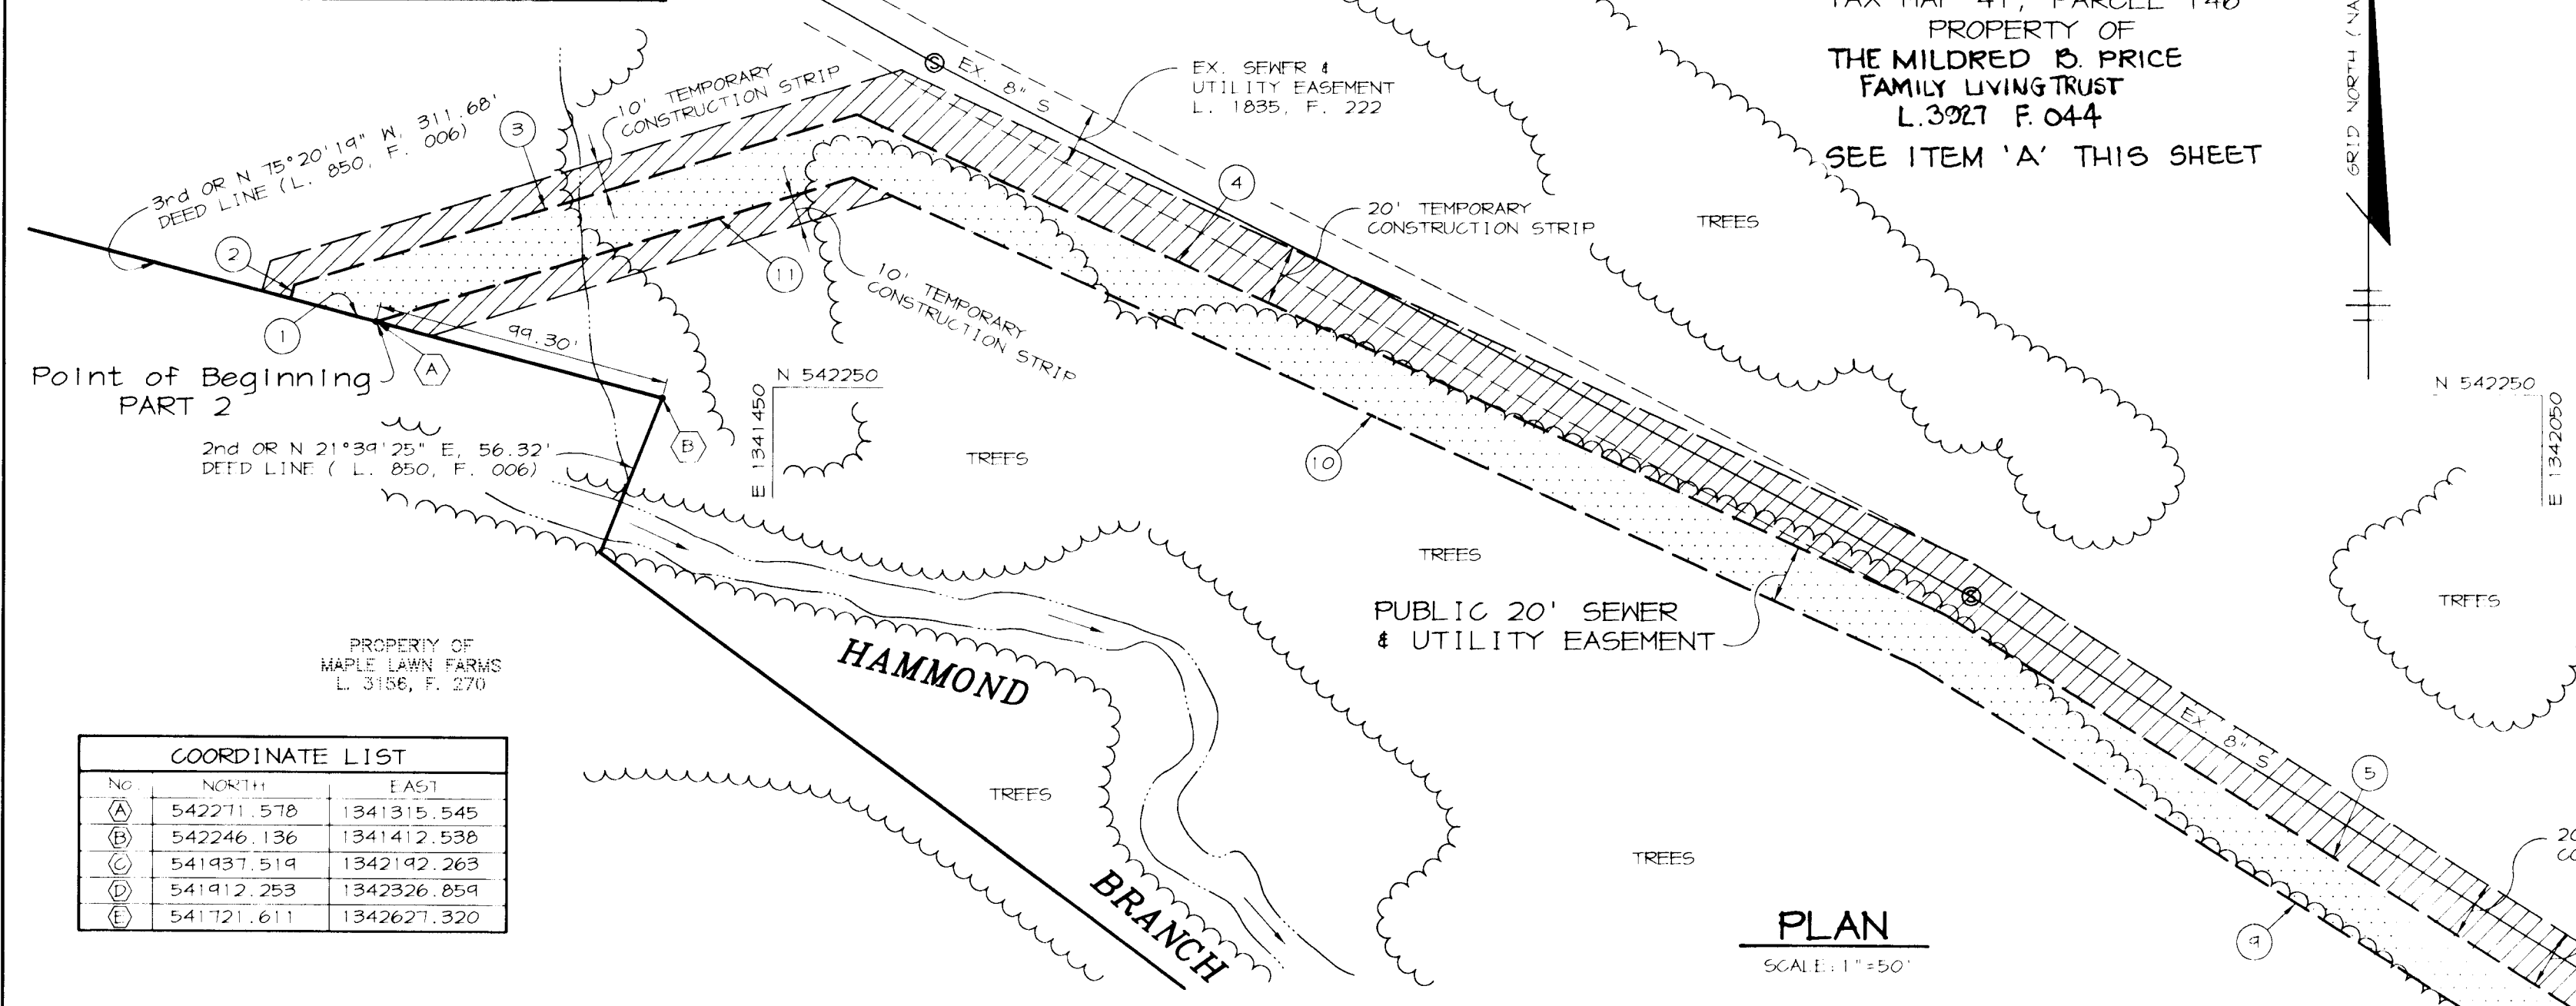

RIEMER MUEGGE & ASSOCIATES, INC.
ENGINEERING • ENVIRONMENTAL SERVICES • PLANNING • SURVEYING
8818 Centre Park Drive, Columbia, Maryland 21045
tel 410.997.8900 fax 410.997.9282

APPROVED:
REAL ESTATE SERVICES
Tim D. ...
DATE: 10-9-96

APPROVED: BUREAU OF
ENGINEERING
Arthur E. Muegge
DATE: 10-9-96



HOWARD COUNTY DEPARTMENT OF PUBLIC WORKS
**SEWER AND UTILITY EASEMENT
WESTERN SCHOOL COMPLEX
CONTRACT 20-3506**
PRICE PROPERTY
5th ELECTION DISTRICT, HOWARD COUNTY, MARYLAND

DRAWN BY: C.G.F.
CHECKED BY: L.J.D.

PLAT NO. 20-3506-1
CAP. PROJ. NO. W-8213
SCALE: AS SHOWN
DATE: 10-02-96
REVISED 12-13-96
SHEET 1 OF 1
REVISED 4-1-97
L. 3927 F. 044 TEK