


**VICINITY MAP**  
Scale: 1" = 2000'

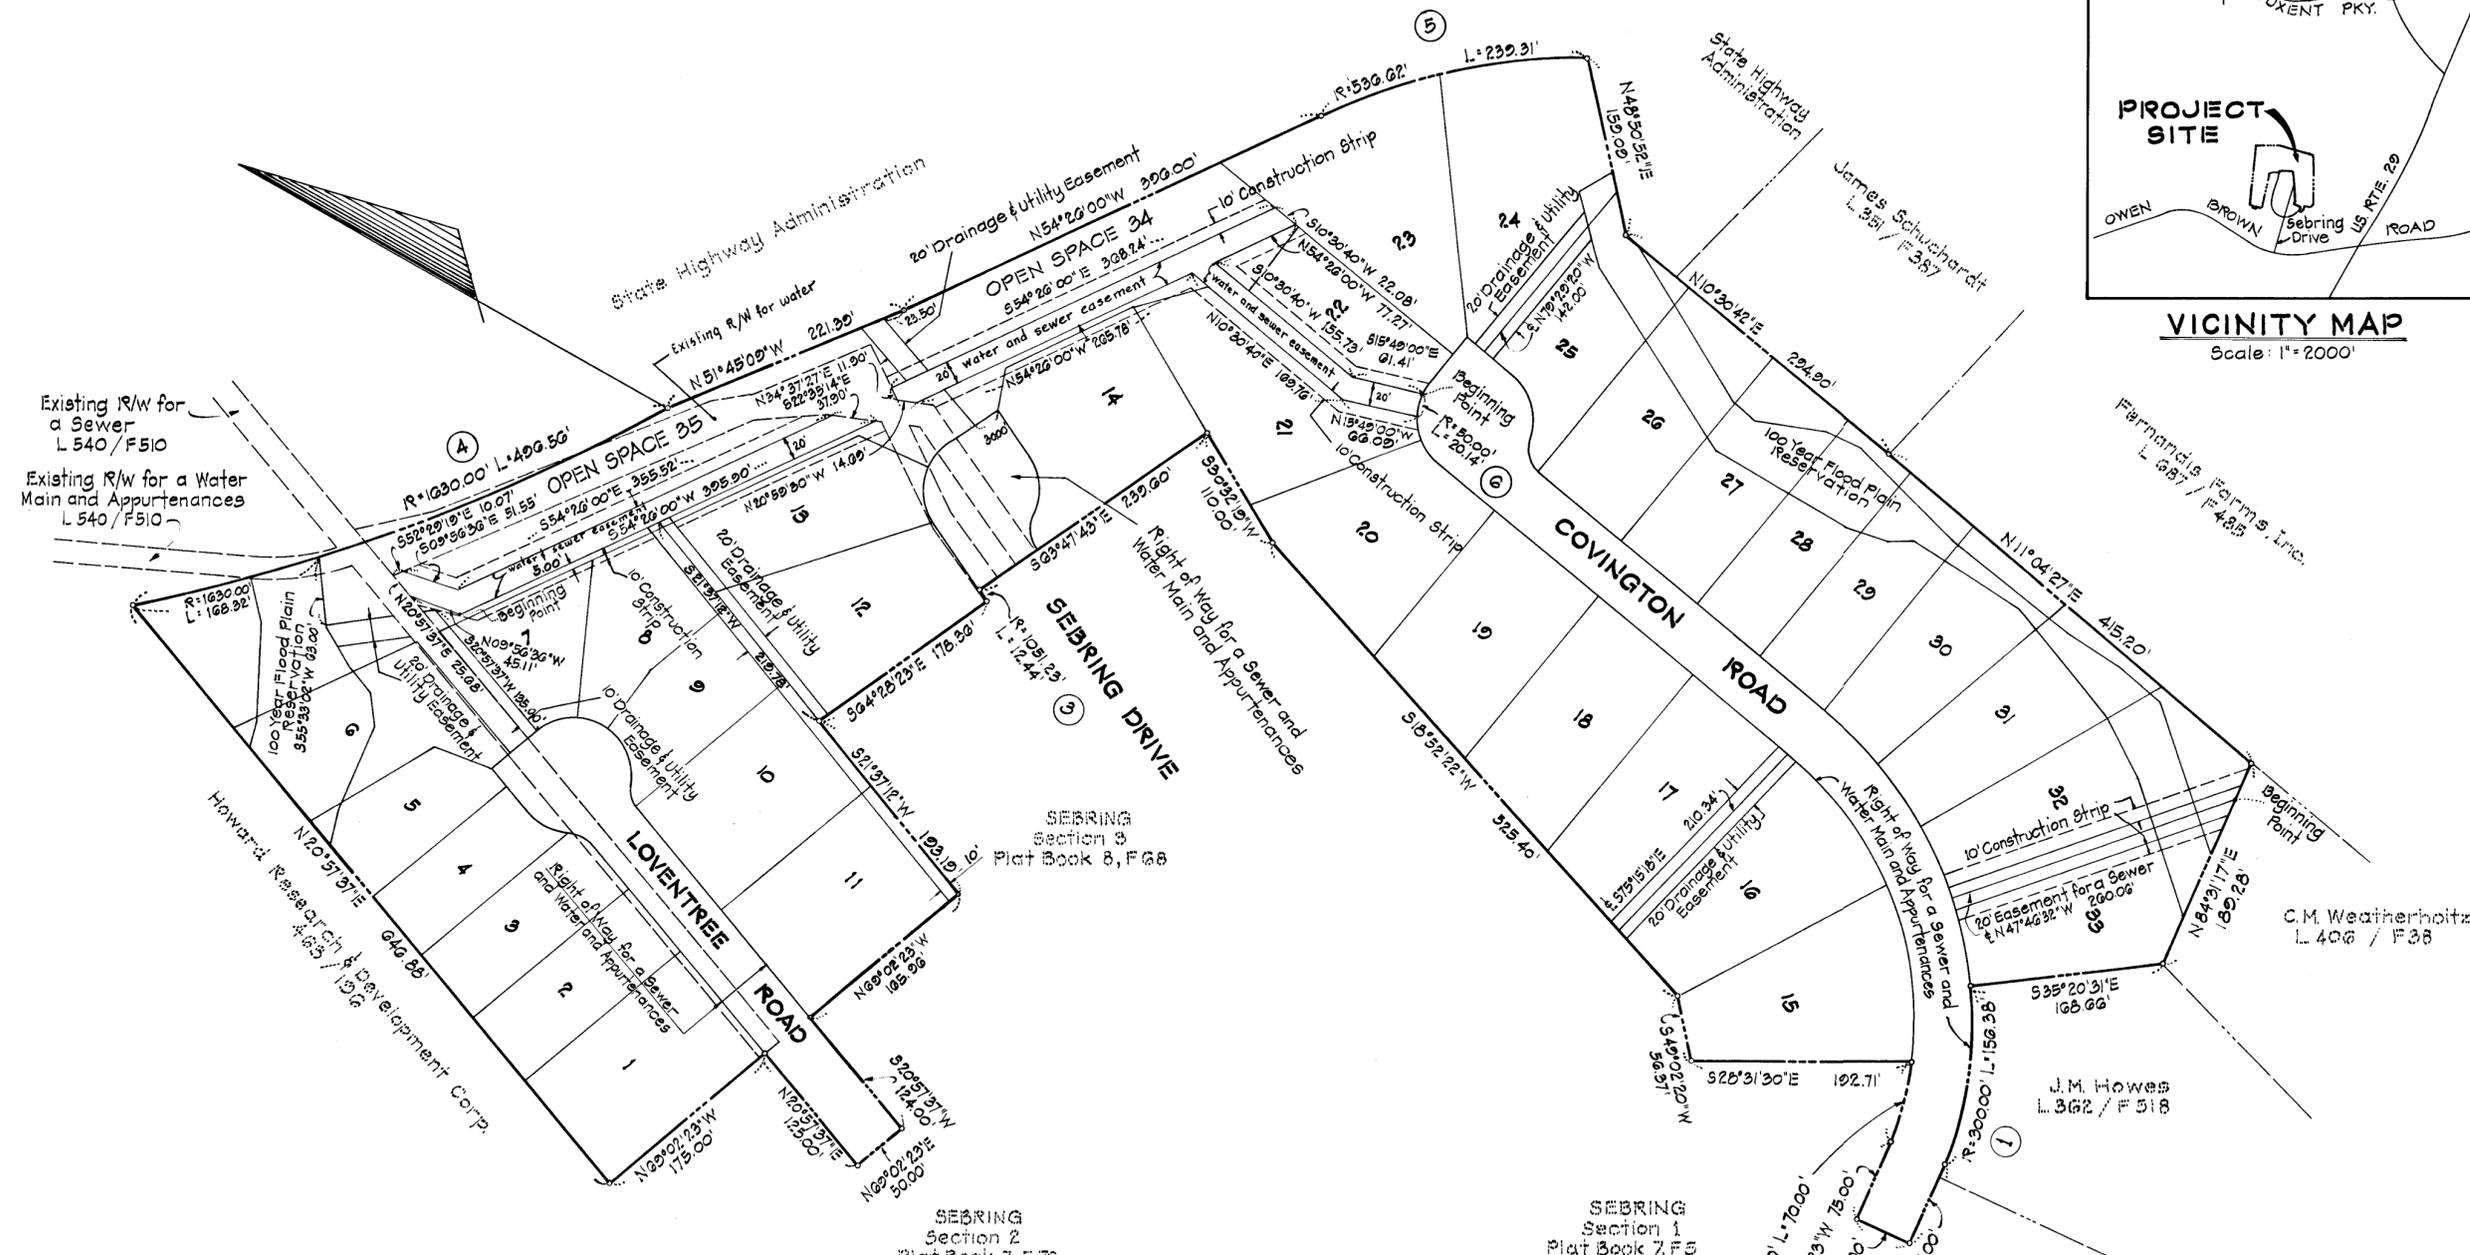

**CURVE DATA**

Nr	Δ	Radius	Length	Tan.	Chord
①	29°51'56"	300.00'	156.28'	80.01'	S 69°35'25" W
②	16°02'34"	250.00'	70.00'	35.23'	N 76°30'06" E
③	00°40'40"	1051.23'	12.44'	6.22'	N 25°51'57" E
④	17°27'16"	1630.00'	496.56'	250.22'	N 49°42'22" W
⑤	25°33'04"	536.62'	239.31'	121.68'	N 41°39'28" W
⑥	23°04'26"	50.00'	20.14'	10.21'	S 74°11'00" W

**OWNER'S DEDICATION**

We, Howard Research and Development, Corp., owner of the property shown on this plat grants unto Howard County, Maryland, its successors and assigns the right to lay, construct and maintain sewers, drains, water pipes, and other municipal utilities and services, in and through the specific easement area and roads shown hereon. To the end that the specific lots shall be thereby burdened with the right-of-way shown hereon, and it is agreed that no buildings or similar structures of any kind shall be erected in, on or over said right-of-way by the grantor, its successors and assigns, or Howard County, Maryland.

Howard Research and Development, Corp.  
Columbia, Maryland

By: *Walter J. Hoffman* 7/21/80  
date

**PLAT FOR GRANT OF EASEMENTS FOR STORM DRAINS  
WATER & SEWER TO HOWARD COUNTY, MARYLAND  
"VILLAGE OF HICKORY RIDGE"**

SECTION 2, AREA 1  
Election District #5  
Scale: 1" = 100'  
Howard County, Maryland  
May 30, 1980

Easements and Rights-of-Way approved and accepted by Howard County Department of Public Works.  
By: *William B. Riley* 8/6/80  
Chief Bureau of Engineering  
Department of Public Works

RECORDED IN PLAT BOOK 5119, ON 3/2/82, AMONG THE LAND RECORDS OF HOWARD COUNTY, MARYLAND.

**CENTURY ENGINEERING, INC.**  
32 West Road  
Towson, Md. 21204