

NO.	NORTH	EAST
5	480,430.54	844,159.06
6	481,015.15	844,663.28
7	481,060.29	844,687.57
8	481,330.18	844,533.05
9	481,559.12	844,910.79
10	481,694.39	844,806.46
11	481,877.72	845,205.32
12	480,450.29	844,168.76
13	480,405.42	844,146.70
14	481,619.93	845,015.21
15	480,184.47	844,210.78
16	483,362.99	842,594.20
17	483,088.97	843,285.95
18	482,904.45	843,272.68
19	482,709.54	842,311.58
20	482,575.92	842,433.05
21	482,512.51	844,209.89
22	482,491.51	844,055.10
23	482,336.68	843,947.24
24	482,284.46	843,908.22
25	482,210.29	843,941.75
26	480,796.24	844,511.61
27	483,034.87	843,749.26
28	481,390.97	844,910.38
29	481,006.14	844,682.32
30	481,802.54	844,086.28
31	481,451.47	844,277.98
32	481,271.26	844,213.85
33	481,474.72	844,033.69
34	481,632.44	843,938.64
35	481,780.00	843,520.00
36	481,697.70	843,766.77
37	481,515.00	843,732.00
38	481,236.62	843,912.807
39	483,439.02	840,409.39
40	484,663.44	841,091.66
41	484,636.00	841,267.78
42	484,493.98	841,473.59
43	484,852.20	841,730.48
44	484,607.17	841,748.30
45	481,668.91	843,972.85
46	483,484.66	840,442.12
47	484,451.28	841,135.32
48	484,611.48	841,747.99
49	481,960.52	844,000.01
50	481,561.77	843,940.90
51	481,282.75	843,882.85
52	481,077.48	843,208.31
53	479,654.74	843,887.34
54	481,171.26	845,334.10
55	481,177.50	845,368.90
56	481,511.18	844,067.90

NO.	NORTH	EAST
1	479,858.51	844,314.48
2	479,826.58	844,753.11
3	479,847.91	844,799.41
4	479,834.26	845,100.89

NOTE:
 THE UNDERSIGNED, OWNER OF THE PROPERTY SHOWN ON THIS PLAT GRANTS UNTO HOWARD COUNTY, MARYLAND, ITS SUCCESSORS AND ASSIGNS THE RIGHT TO LAY, CONSTRUCT AND MAINTAIN SEWERS, DRAINS, WATER PIPES AND OTHER MUNICIPAL UTILITIES AND SERVICES IN AND THROUGH THE SPECIFIC EASEMENT AREA SHOWN HEREON, TO THE END THAT THE SPECIFIC LOTS SHALL BE THEREBY BURDENED WITH THE RIGHT OF WAY SHOWN HEREON, AND IT IS AGREED THAT NO BUILDINGS OR SIMILAR STRUCTURES OF ANY KIND SHALL BE ERECTED IN, ON OR OVER THE SAID RIGHT OF WAY BY THE GRANTOR, ITS SUCCESSORS AND ASSIGNS, OR HOWARD COUNTY, MARYLAND. THE RIGHT TO USE ADDITIONAL STRIPS OR PARCELS OF LAND ADJACENT TO THE EASEMENT AS SHOWN ON THE PLAT IS HEREBY GRANTED UNTO HOWARD COUNTY, MARYLAND, DURING THE PERIOD OF ORIGINAL CONSTRUCTION ONLY.


EASEMENTS AND RIGHT OF WAY APPROVED AND ACCEPTED BY HOWARD COUNTY DEPARTMENT OF PUBLIC WORKS.
 BY: *William E. Riley*
 BY: *William E. Riley*
 KENNETH A. McCORD, P.E. & L.S. NO.1974
 WHITMAN, REQUARDT AND ASSOCIATES
 1111 NORTH CHARLES STREET
 BALTIMORE, MARYLAND 21201

PLAT FOR GRANT OF EASEMENTS TO HOWARD COUNTY, MARYLAND
 COLUMBIA VILLAGE OF KINGS CONTRIVANCE SECTION 3 - AREA 2 (SHEET 1 OF 4)
 6TH. ELECTION DISTRICT OF HOWARD COUNTY, MARYLAND

DATE: MAY 16, 1980
 BY: *Walter D. ...*
 HOWARD RESEARCH AND DEVELOPMENT CORPORATION AND 95-32 CORPORATION
 RECORDED IN PLAT BOOK _____
 ON _____ 1980, AMONG THE LAND RECORDS OF HOWARD COUNTY, MARYLAND

SCALE: 1" = 100'

CONTRACT NO.: 34-0895D, 34-0897D & 34-0808D W.O. 2091

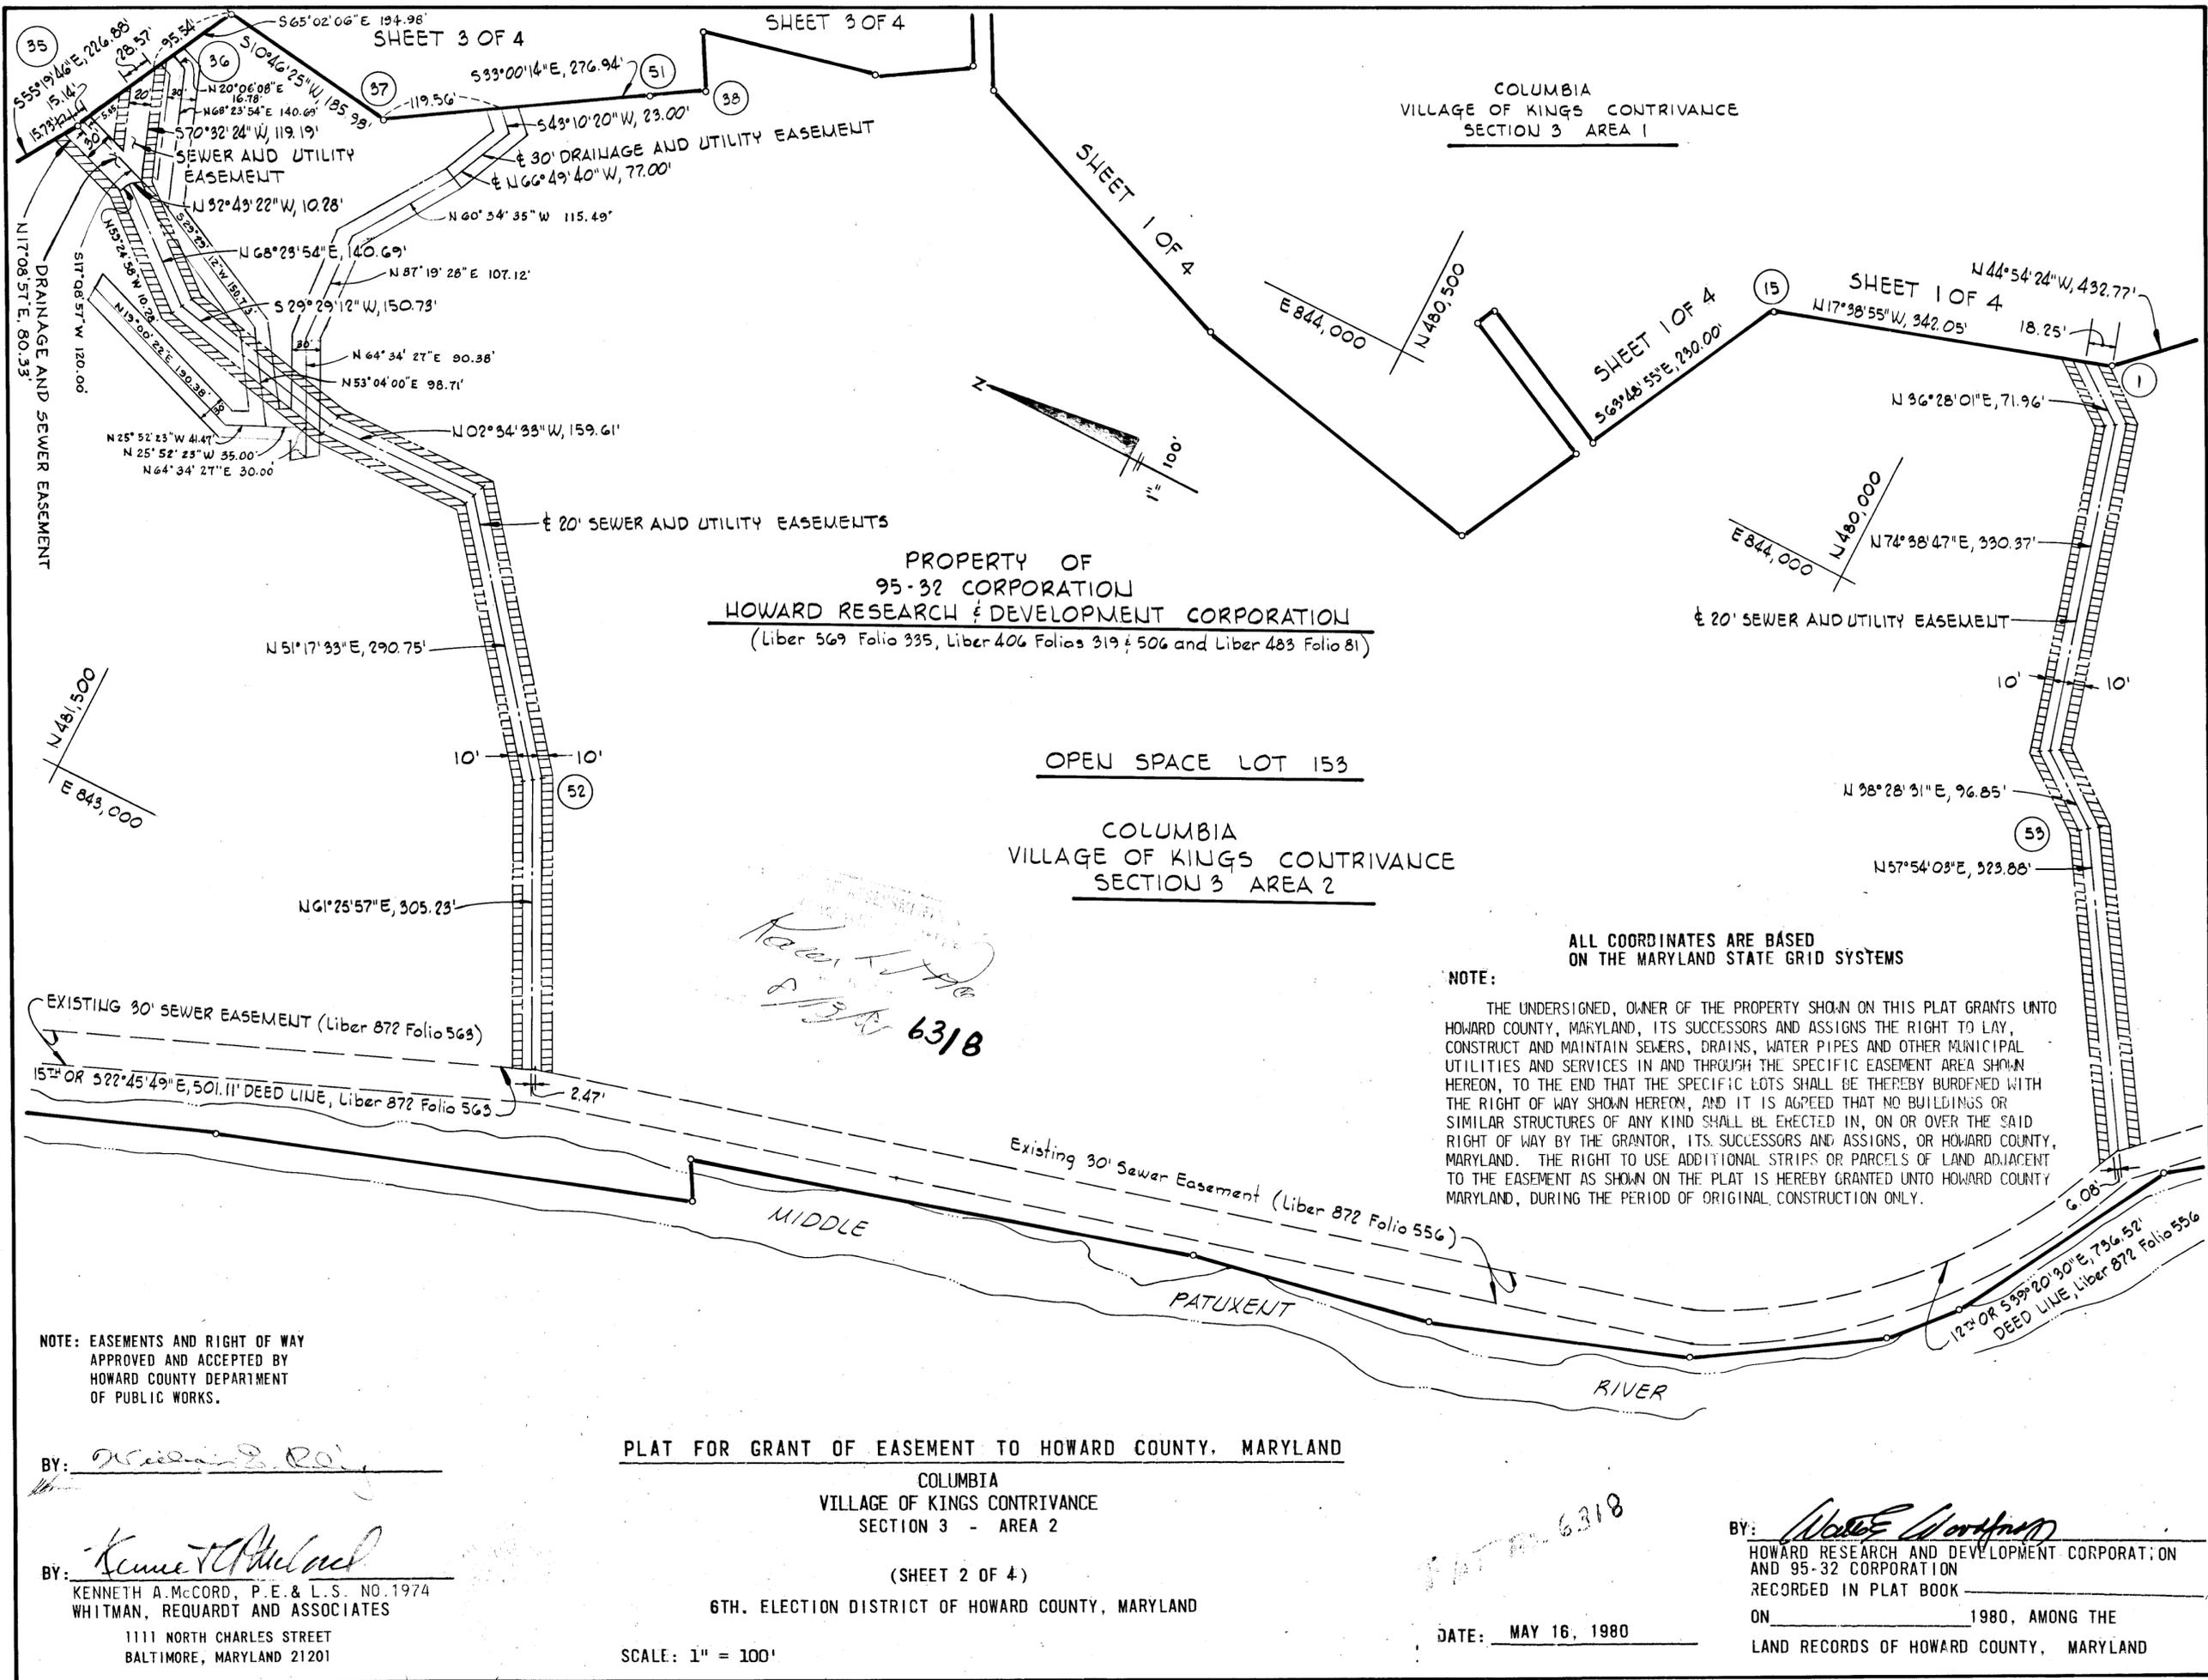

PROPERTY OF
 95-32 CORPORATION
 HOWARD RESEARCH & DEVELOPMENT CORPORATION
 (Liber 569 Folio 335, Liber 406 Folios 319 & 506 and Liber 483 Folio 81)

OPEN SPACE LOT 153
 COLUMBIA
 VILLAGE OF KINGS CONTRIVANCE
 SECTION 3 AREA 2


NOTE:
 ALL COORDINATES ARE BASED
 ON THE MARYLAND STATE GRID SYSTEMS
 THE UNDERSIGNED, OWNER OF THE PROPERTY SHOWN ON THIS PLAT GRANTS UNTO HOWARD COUNTY, MARYLAND, ITS SUCCESSORS AND ASSIGNS THE RIGHT TO LAY, CONSTRUCT AND MAINTAIN SEWERS, DRAINS, WATER PIPES AND OTHER MUNICIPAL UTILITIES AND SERVICES IN AND THROUGH THE SPECIFIC EASEMENT AREA SHOWN HEREON, TO THE END THAT THE SPECIFIC LOTS SHALL BE THEREBY BURDENED WITH THE RIGHT OF WAY SHOWN HEREON, AND IT IS AGREED THAT NO BUILDINGS OR SIMILAR STRUCTURES OF ANY KIND SHALL BE ERECTED IN, ON OR OVER THE SAID RIGHT OF WAY BY THE GRANTOR, ITS SUCCESSORS AND ASSIGNS, OR HOWARD COUNTY, MARYLAND. THE RIGHT TO USE ADDITIONAL STRIPS OR PARCELS OF LAND ADJACENT TO THE EASEMENT AS SHOWN ON THE PLAT IS HEREBY GRANTED UNTO HOWARD COUNTY MARYLAND, DURING THE PERIOD OF ORIGINAL CONSTRUCTION ONLY.

NOTE: EASEMENTS AND RIGHT OF WAY
 APPROVED AND ACCEPTED BY
 HOWARD COUNTY DEPARTMENT
 OF PUBLIC WORKS.

BY: Kenneth A. McCord
 KENNETH A. McCORD, P.E. & L.S. NO. 1974
 WHITMAN, REQUARDT AND ASSOCIATES
 1111 NORTH CHARLES STREET
 BALTIMORE, MARYLAND 21201

PLAT FOR GRANT OF EASEMENT TO HOWARD COUNTY, MARYLAND
 COLUMBIA
 VILLAGE OF KINGS CONTRIVANCE
 SECTION 3 - AREA 2
 (SHEET 2 OF 4)
 6TH. ELECTION DISTRICT OF HOWARD COUNTY, MARYLAND
 SCALE: 1" = 100'

DATE: MAY 16, 1980
 BY: Howard Research & Development Corporation
 HOWARD RESEARCH AND DEVELOPMENT CORPORATION
 AND 95-32 CORPORATION
 RECORDED IN PLAT BOOK _____
 ON _____ 1980, AMONG THE
 LAND RECORDS OF HOWARD COUNTY, MARYLAND

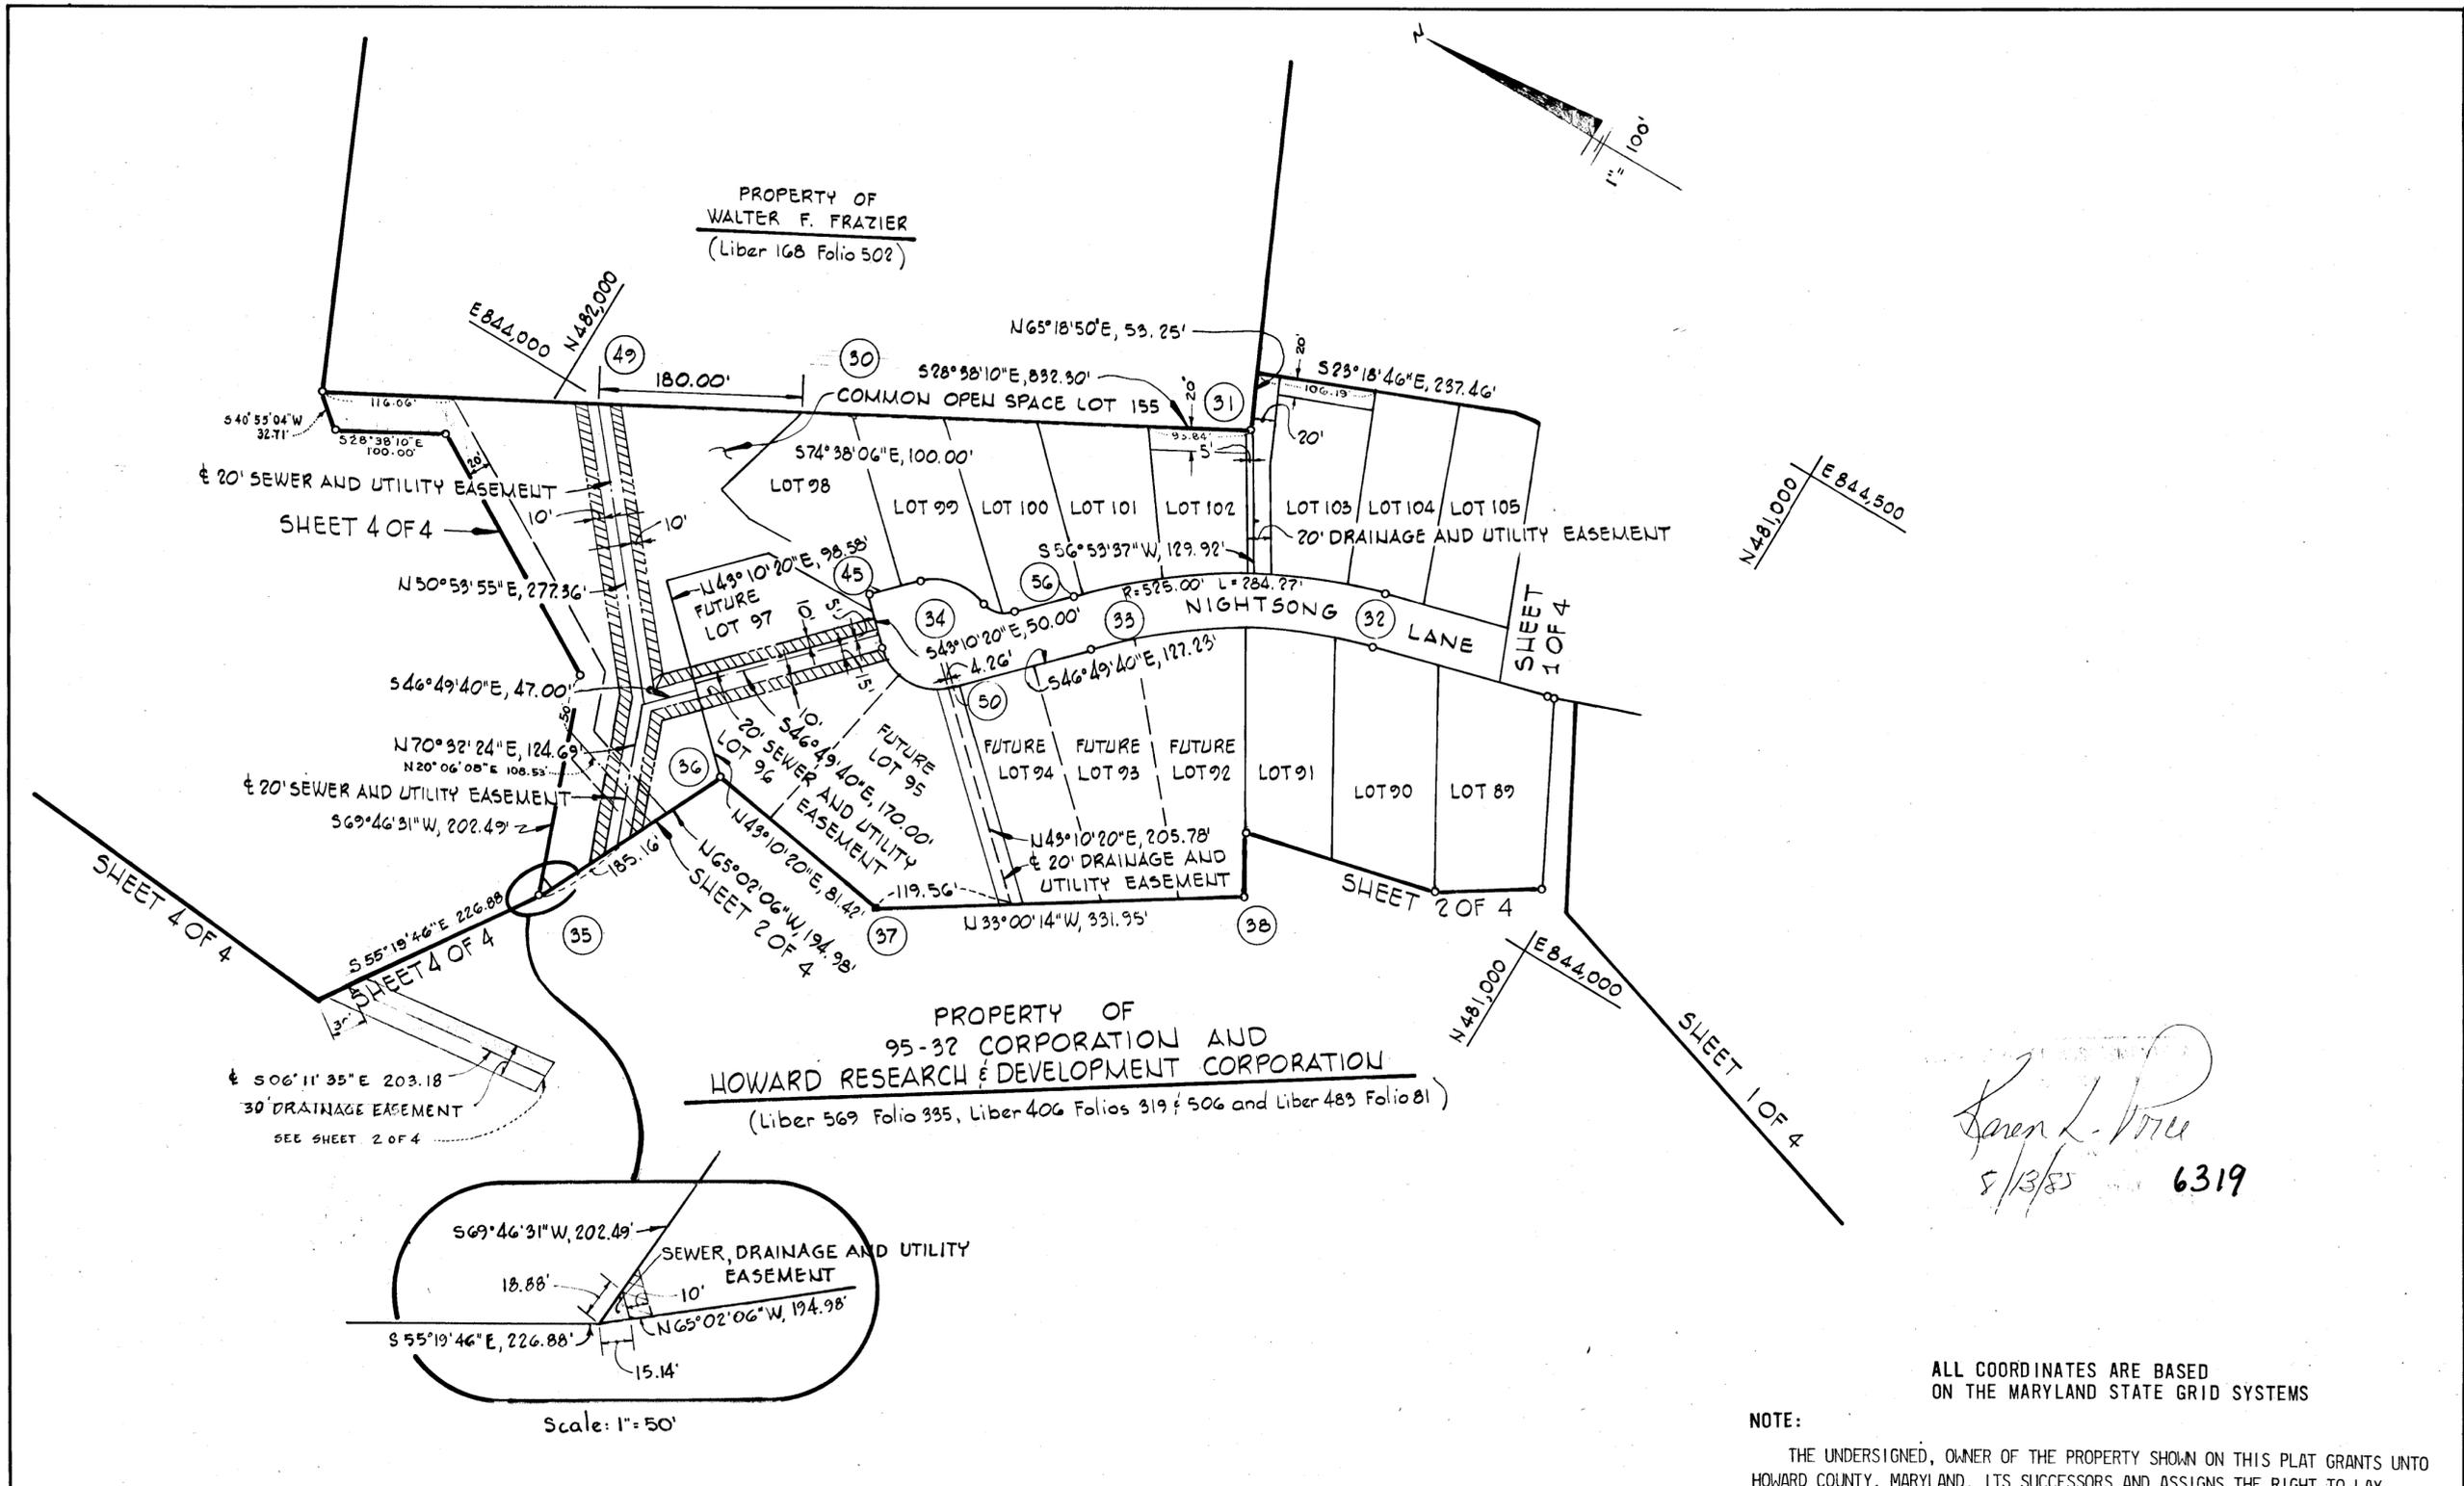

ALL COORDINATES ARE BASED ON THE MARYLAND STATE GRID SYSTEMS

NOTE:

THE UNDERSIGNED, OWNER OF THE PROPERTY SHOWN ON THIS PLAT GRANTS UNTO HOWARD COUNTY, MARYLAND, ITS SUCCESSORS AND ASSIGNS THE RIGHT TO LAY, CONSTRUCT AND MAINTAIN SEWERS, DRAINS, WATER PIPES AND OTHER MUNICIPAL UTILITIES AND SERVICES IN AND THROUGH THE SPECIFIC EASEMENT AREA SHOWN HEREON, TO THE END THAT THE SPECIFIC LOTS SHALL BE THEREBY BURDENED WITH THE RIGHT OF WAY SHOWN HEREON, AND IT IS AGREED THAT NO BUILDING OR SIMILAR STRUCTURES OF ANY KIND SHALL BE ERRECTED IN, ON OR OVER THE SAID RIGHT OF WAY BY THE GRANTOR, ITS SUCCESSORS AND ASSIGNS, OR HOWARD COUNTY MARYLAND. THE RIGHT TO USE ADDITIONAL STRIPS OR PARCELS OF LAND ADJACENT TO THE EASEMENT AS SHOWN ON THE PLAT IS HEREBY GRANTED UNTO HOWARD COUNTY MARYLAND, DURING THE PERIOD OF ORIGINAL CONSTRUCTION ONLY.

NOTE: EASEMENTS AND RIGHT OF WAY APPROVED AND ACCEPTED BY HOWARD COUNTY DEPARTMENT OF PUBLIC WORKS.

BY: *William E. Ray*

BY: *Kenneth A. McCord*
 KENNETH A. McCORD, P.E. & L.S. NO. 1974
 WHITMAN, REQUARDT AND ASSOCIATES
 1111 NORTH CHARLES STREET
 BALTIMORE, MARYLAND 21201

PLAT FOR GRANT OF EASEMENT TO HOWARD COUNTY, MARYLAND

COLUMBIA
 VILLAGE OF KINGS CONTRIVANCE
 SECTION 3 - AREA 2

(SHEET 3 OF 4)

6TH. ELECTION DISTRICT OF HOWARD COUNTY, MARYLAND

SCALE: 1" = 100'

BY: *Walter E. Wray*
 HOWARD RESEARCH AND DEVELOPMENT CORPORATION
 AND 95-32 CORPORATION
 RECORDED IN PLAT BOOK _____
 ON _____ 1980, AMONG THE
 LAND RECORDS OF HOWARD COUNTY, MARYLAND

DATE: MAY 16, 1980

COLUMBIA
VILLAGE OF KINGS CONTRIVANCE
SECTION 3 AREA 1
(Plat No. 4441)

COLUMBIA
VILLAGE OF KINGS CONTRIVANCE
SECTION 3 AREA 1
(Plat No. 4231)

COLUMBIA
VILLAGE OF KINGS CONTRIVANCE
SECTION 3 AREA 2

PROPERTY OF
95-32 CORPORATION
(Liber 569 Folio 335)

COLUMBIA
VILLAGE OF KINGS CONTRIVANCE
SECTION 3 AREA 2

PROPERTY OF
95-32 CORPORATION
HOWARD RESEARCH & DEVELOPMENT CORPORATION
(Liber 569 Folio 335, Liber 406 Folios 319 & 506 and Liber 483 Folio 81)

ALL COORDINATES ARE BASED
ON THE MARYLAND STATE GRID SYSTEMS

NOTE:

THE UNDERSIGNED, OWNER OF THE PROPERTY SHOWN ON THIS PLAT GRANTS UNTO HOWARD COUNTY, MARYLAND, ITS SUCCESSORS AND ASSIGNS THE RIGHT TO LAY, CONSTRUCT AND MAINTAIN SEWERS, DRAINS, WATER PIPES AND OTHER MUNICIPAL UTILITIES AND SERVICES IN AND THROUGH THE SPECIFIC EASEMENT AREA SHOWN HEREON, TO THE END THAT THE SPECIFIC LOTS SHALL BE THEREBY BURDENED WITH THE RIGHT OF WAY SHOWN HEREON, AND IT IS AGREED THAT NO BUILDING OR SIMILAR STRUCTURES OF ANY KIND SHALL BE ERRECTED IN, ON OR OVER THE SAID RIGHT OF WAY BY THE GRANTOR, ITS SUCCESSORS AND ASSIGNS, OR HOWARD COUNTY MARYLAND. THE RIGHT TO USE ADDITIONAL STRIPS OR PARCELS OF LAND ADJACENT TO THE EASEMENT AS SHOWN ON THE PLAT IS HEREBY GRANTED UNTO HOWARD COUNTY MARYLAND, DURING THE PERIOD OF ORIGINAL CONSTRUCTION ONLY.

29.02'
N 30° 57' 41" E, 30.00'

VOLLMERHAUSEN ROAD

N 00° 24' 57" E, 247.53'

S 37° 18' 56" W 94.00'

S 71° 18' 56" W 36.37'

N 19° 35' 39" W 80.14'

S 71° 18' 56" W 94.00'

S 34° 53' 06" W 32.74'

N 19° 35' 39" W 80.14'

S 71° 18' 56" W 94.00'

S 34° 53' 06" W 32.74'

NOTE: EASEMENTS AND RIGHT OF WAY
APPROVED AND ACCEPTED BY
HOWARD COUNTY DEPARTMENT
OF PUBLIC WORKS.

Kenneth A. McCord
8/13/85 6320

BY: *Kenneth A. McCord*

BY: *Kenneth A. McCord*
KENNETH A. McCORD, P.E. & L.S. NO. 1974
WHITMAN, REQUARDT AND ASSOCIATES
1111 NORTH CHARLES STREET
BALTIMORE, MARYLAND 21201

PLAT FOR GRANT OF EASEMENT TO HOWARD COUNTY, MARYLAND

COLUMBIA - VILLAGE OF KINGS CONTRIVANCE
SECTION 3 - AREA 2

(SHEET 4 OF 4)

6TH. ELECTION DISTRICT OF HOWARD COUNTY MARYLAND

SCALE: 1" = 100'

DATE: MAY 16, 1980

BY: *Walter F. Frazier*
HOWARD RESEARCH AND DEVELOPMENT CORPORATION
AND 95-32 CORPORATION
RECORDED IN PLAT BOOK

ON _____ 1980, AMONG THE _____
LAND RECORDS OF HOWARD COUNTY, MARYLAND