

OWNER & DEVELOPER:
 THE CHATHAM CORP. OF HOWARD CO.
 687 BALTIMORE NAT'L PIKE
 ELLICOTT CITY, MARYLAND

ENGINEER:
 PURDUM AND JESCHKE
 24 PARK AVENUE
 ELLICOTT CITY, MARYLAND

APPROVED
 PLANNING COMMISSION
 OF HOWARD COUNTY
 DATE: _____

APPROVED: HOWARD COUNTY PLANNING COMM.
J.H. Clauson 9/23/68
 Planning Engineer Date

APPROVED: HOWARD COUNTY ROADS DEPT.
Francis M. Mahoney 9/19/68
 Roads Superintendent Date


APPROVED: HOWARD COUNTY METROPOLITAN COMM.
W.O. Pickett 9-23-68
 Chief Engineer Date

PLAN & PROFILE: OLD FENCE RD. & OLD FENCE CT.
 SECTION No 12
 DATE: Feb. 23, 1968

CHATHAM
 2ND ELECT. DIST. HOWARD COUNTY, MD.

FEBRUARY 23, 1968 SCALE: AS SHOWN
 REV: 29 APRIL 1968
 SHEET No 1 OF 2


REG No 2351

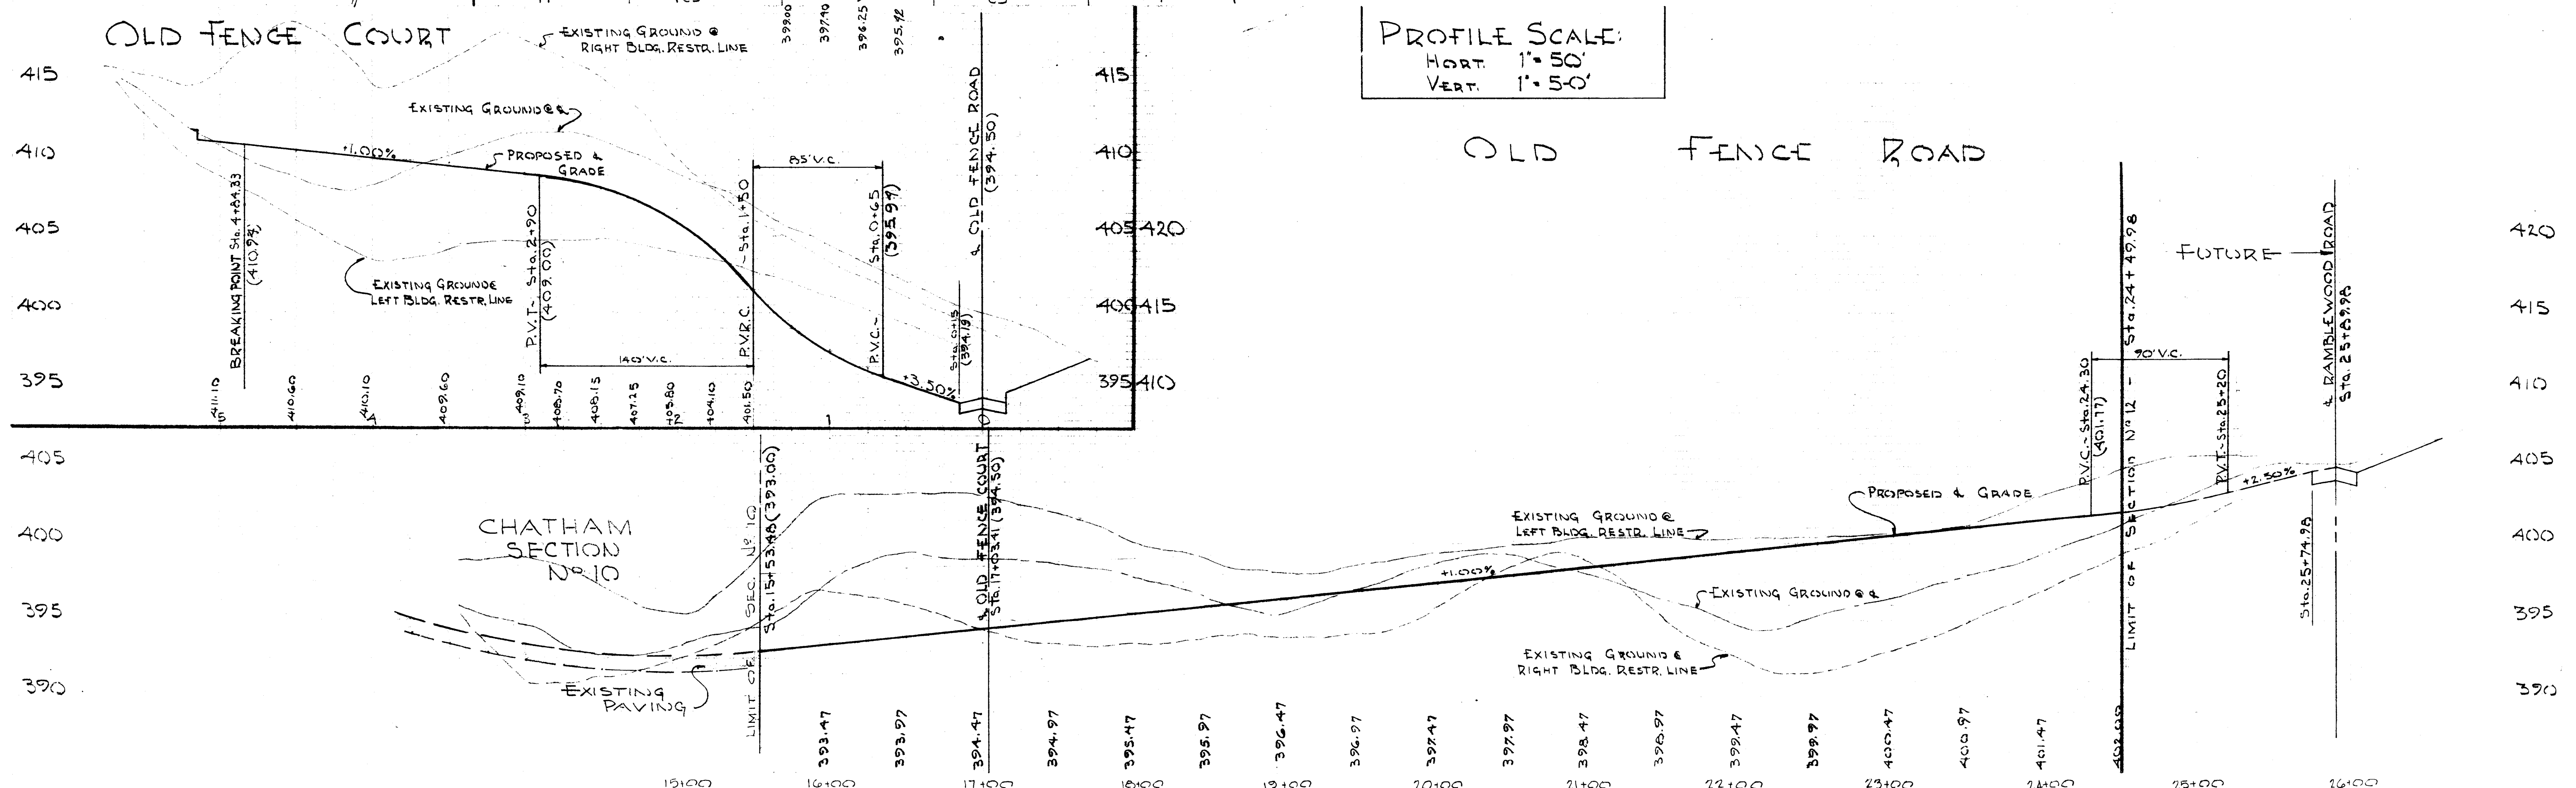

General Notes:

- 1) For details of Mountable Curb, see Drawing D-39, Page 94, of The Howard County Road Specifications.
- 2) For details of Curb-side, see Drawing D-33, Page 88, of the above mentioned Spec.
- 3) For details of two Double "E" Comb. Inlet, see attached sheet.
- 4) All inlets shown herein to be depressed as per county specifications.

TYPICAL SECTION

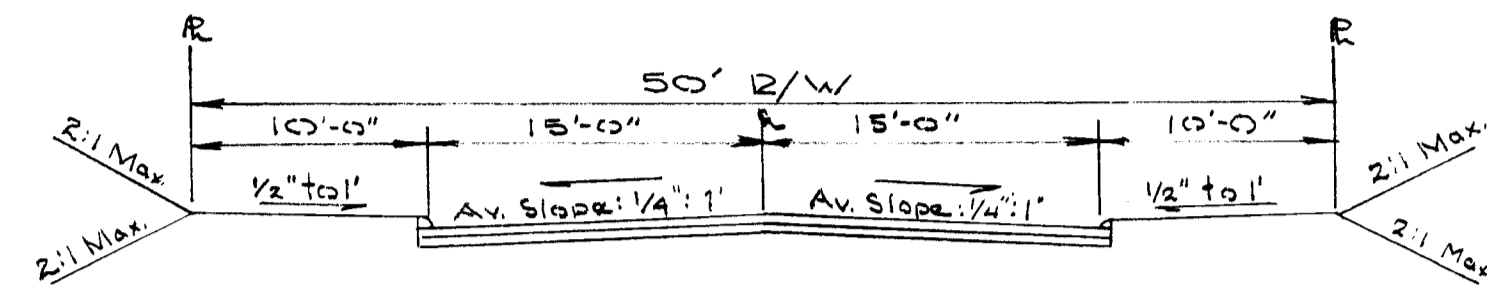

Scale: None Mountable Curb Sections
Special P.C.I. Stone Mix

Over 4%
Min 9" of compacted bank run gravel M.S.D.C. Spec.
2 lbs. calcium chloride per sq. yd. - leave 30 days.
1 1/2" comp. spec. "B" Bit. Concrete base course
1" comp. spec. "B" Bit. Concrete surface course
(This surface type to be constructed in accordance with Article C-31 Howard Co. Rd. Spec.)

PROFILE SCALE
HOR: 1" = 50'
VERT: 1" = 5'-0'

OWNER & DEVELOPER:

The Chatham Corp. of Howard Co.
687 Baltimore Nat'l. Pike
Ellicott City, Maryland

ENGINEERS:

Purdum & Wazchke
24 Park Ave.
Ellicott City, Maryland

APPROVED: Howard County Roads Dept.

Francis N. Mahland 9-18-68
Road Superintendent Date

APPROVED: Howard County Planning Comm.

J.H. Clawson 9/24/68
Planning Engineer Date

APPROVED: Howard County Metropolitan Comm.

W.O. Fulbright 9-23-68
City Engineer Date

DETAIL SHEET
SECTION NO. 12

Feb. 26, 1968

Date

CHATHAM

2ND ELECTION DIST. - HOWARD COUNTY, MD

FEBRUARY 26, 1968 SCALE: AS SHOWN
REV: 29 APRIL 1968 9-18-68 Sheet 2 of 2



Francis N. Mahland

Reg. No. 2351

