



PLAN	SURVEYED	DATE
	NOTE BOOK	BY
	ALIGNED CHECKED	
	REL. OF MAX. CHECKED	
NO.		

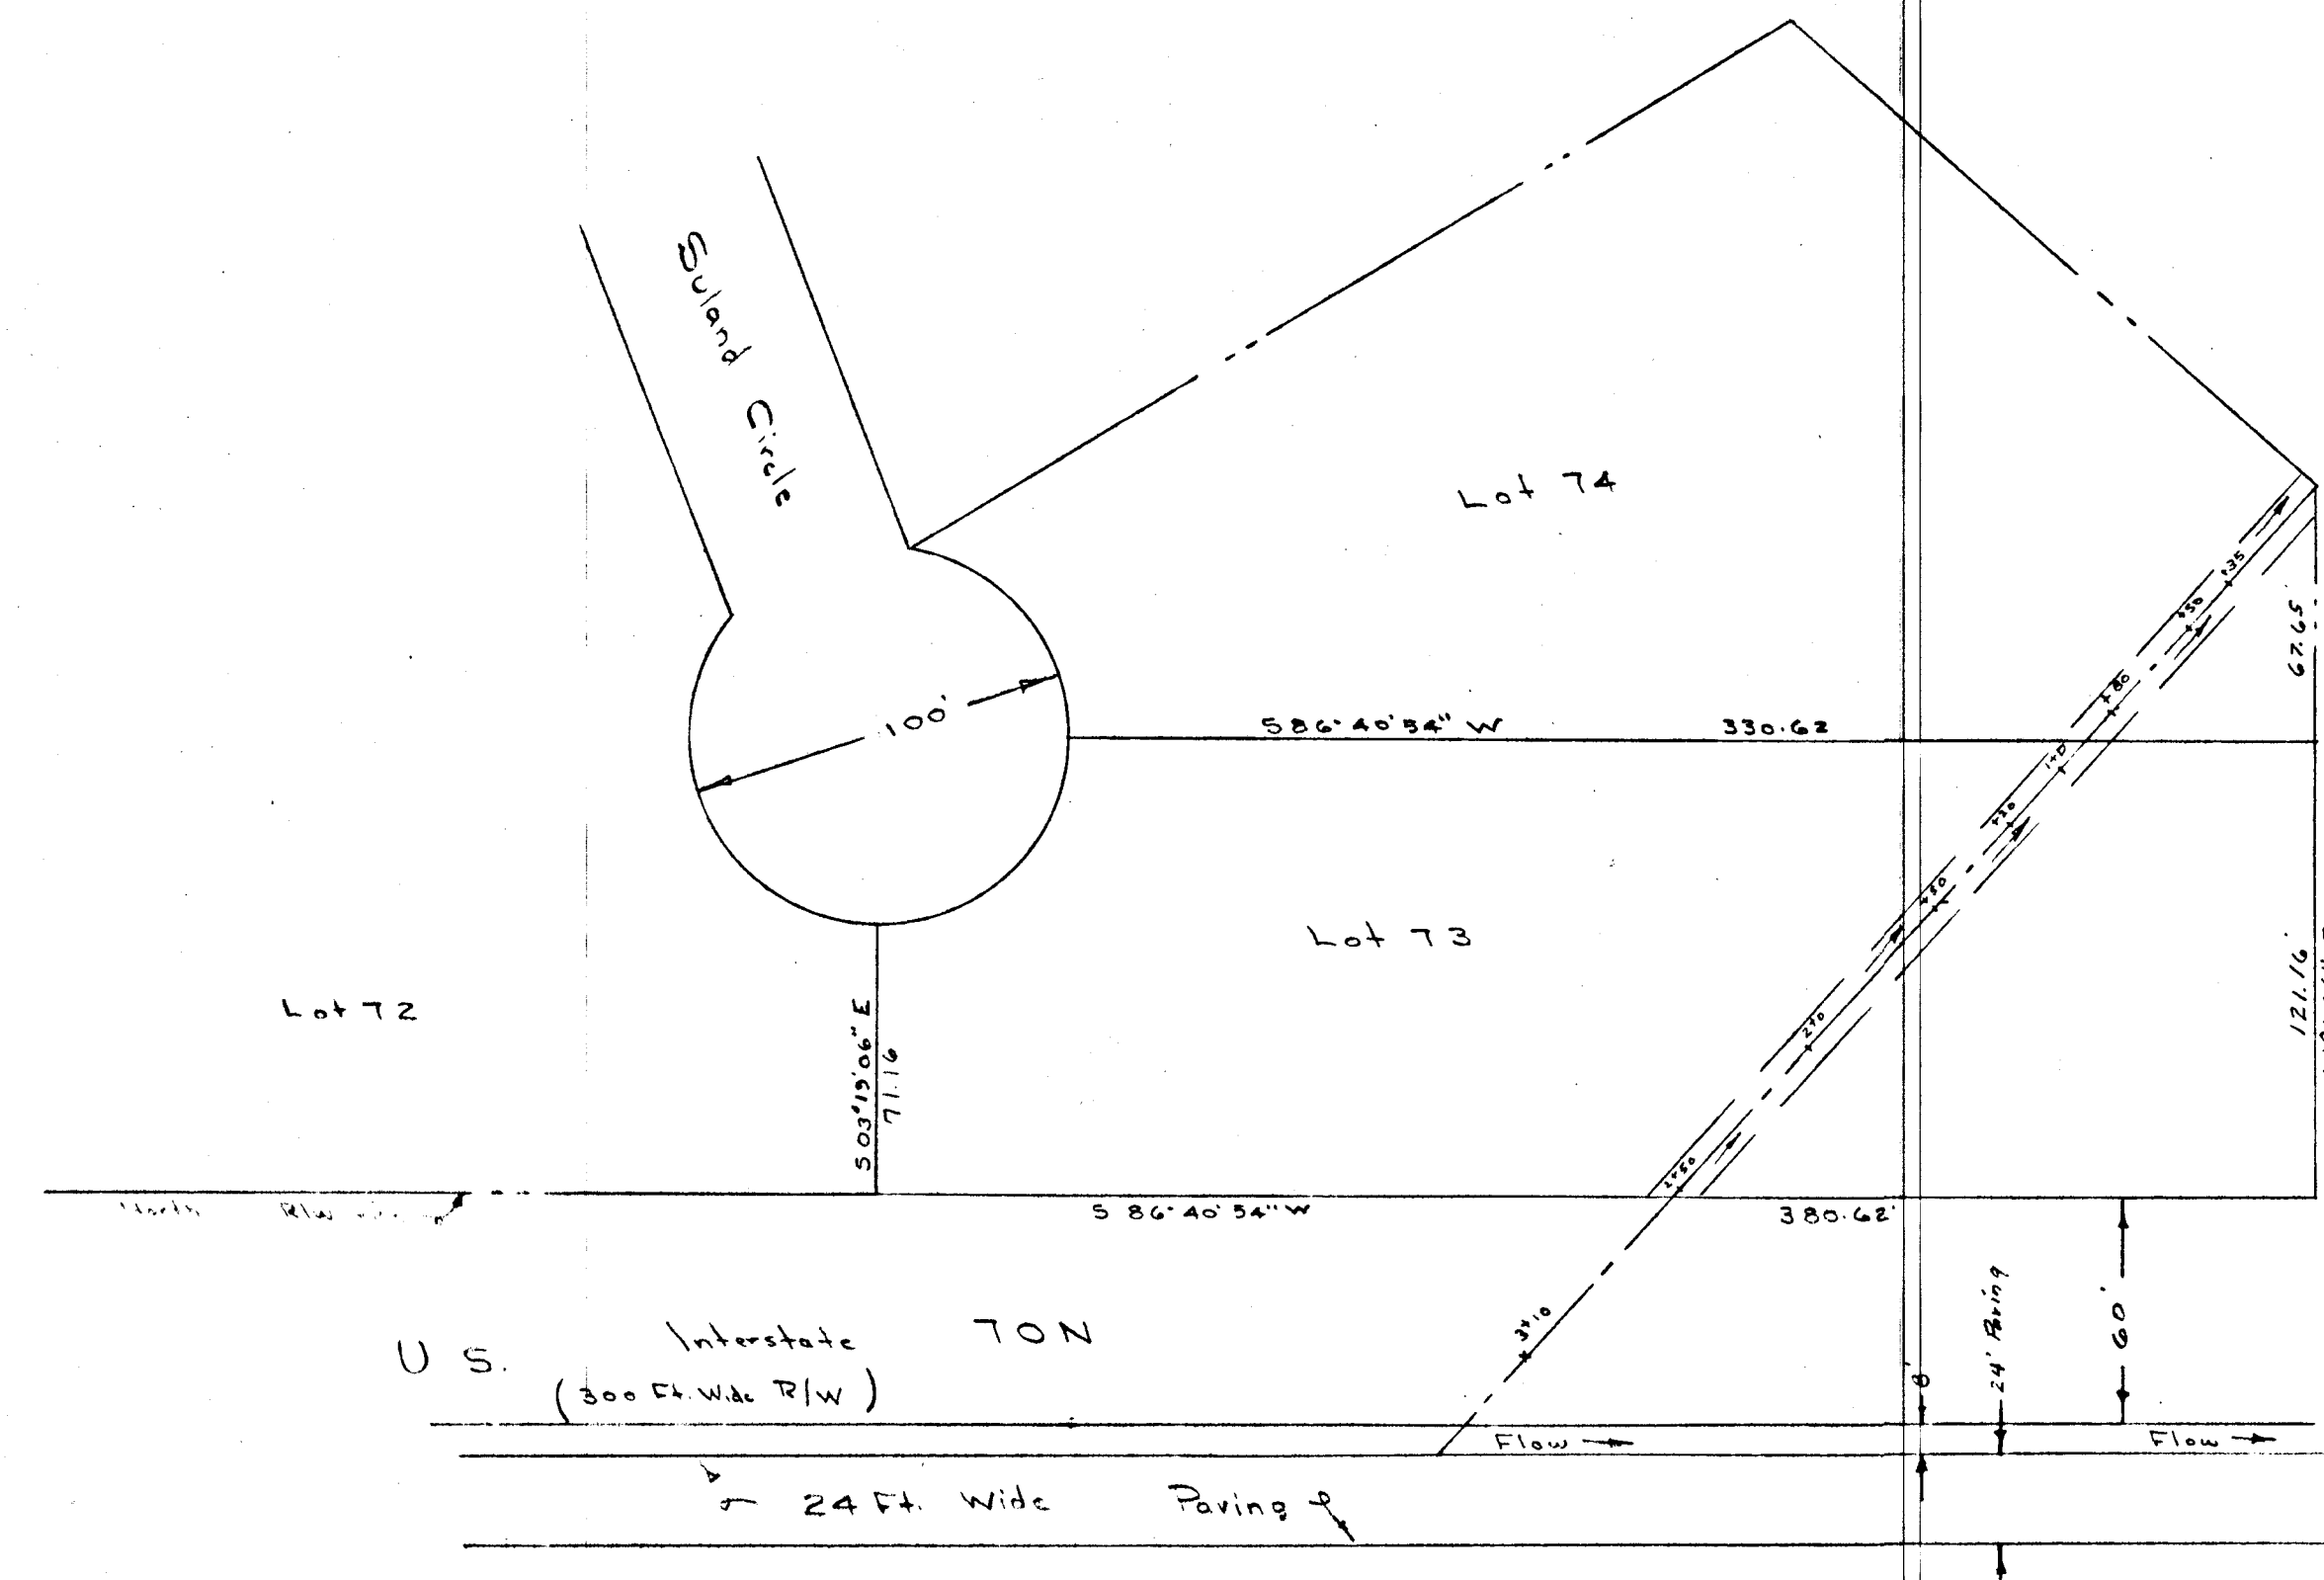


RECEIVED
AUG 19 1968
HOWARD COUNTY
PLANNING COMMISSION

F-68-60

PROFILE	SURVEYED	DATE
	GRADES CHECKED	BY
	B.M. & NOTED	
	STRUCTURE NOTATIONS CHD.	
NO.		

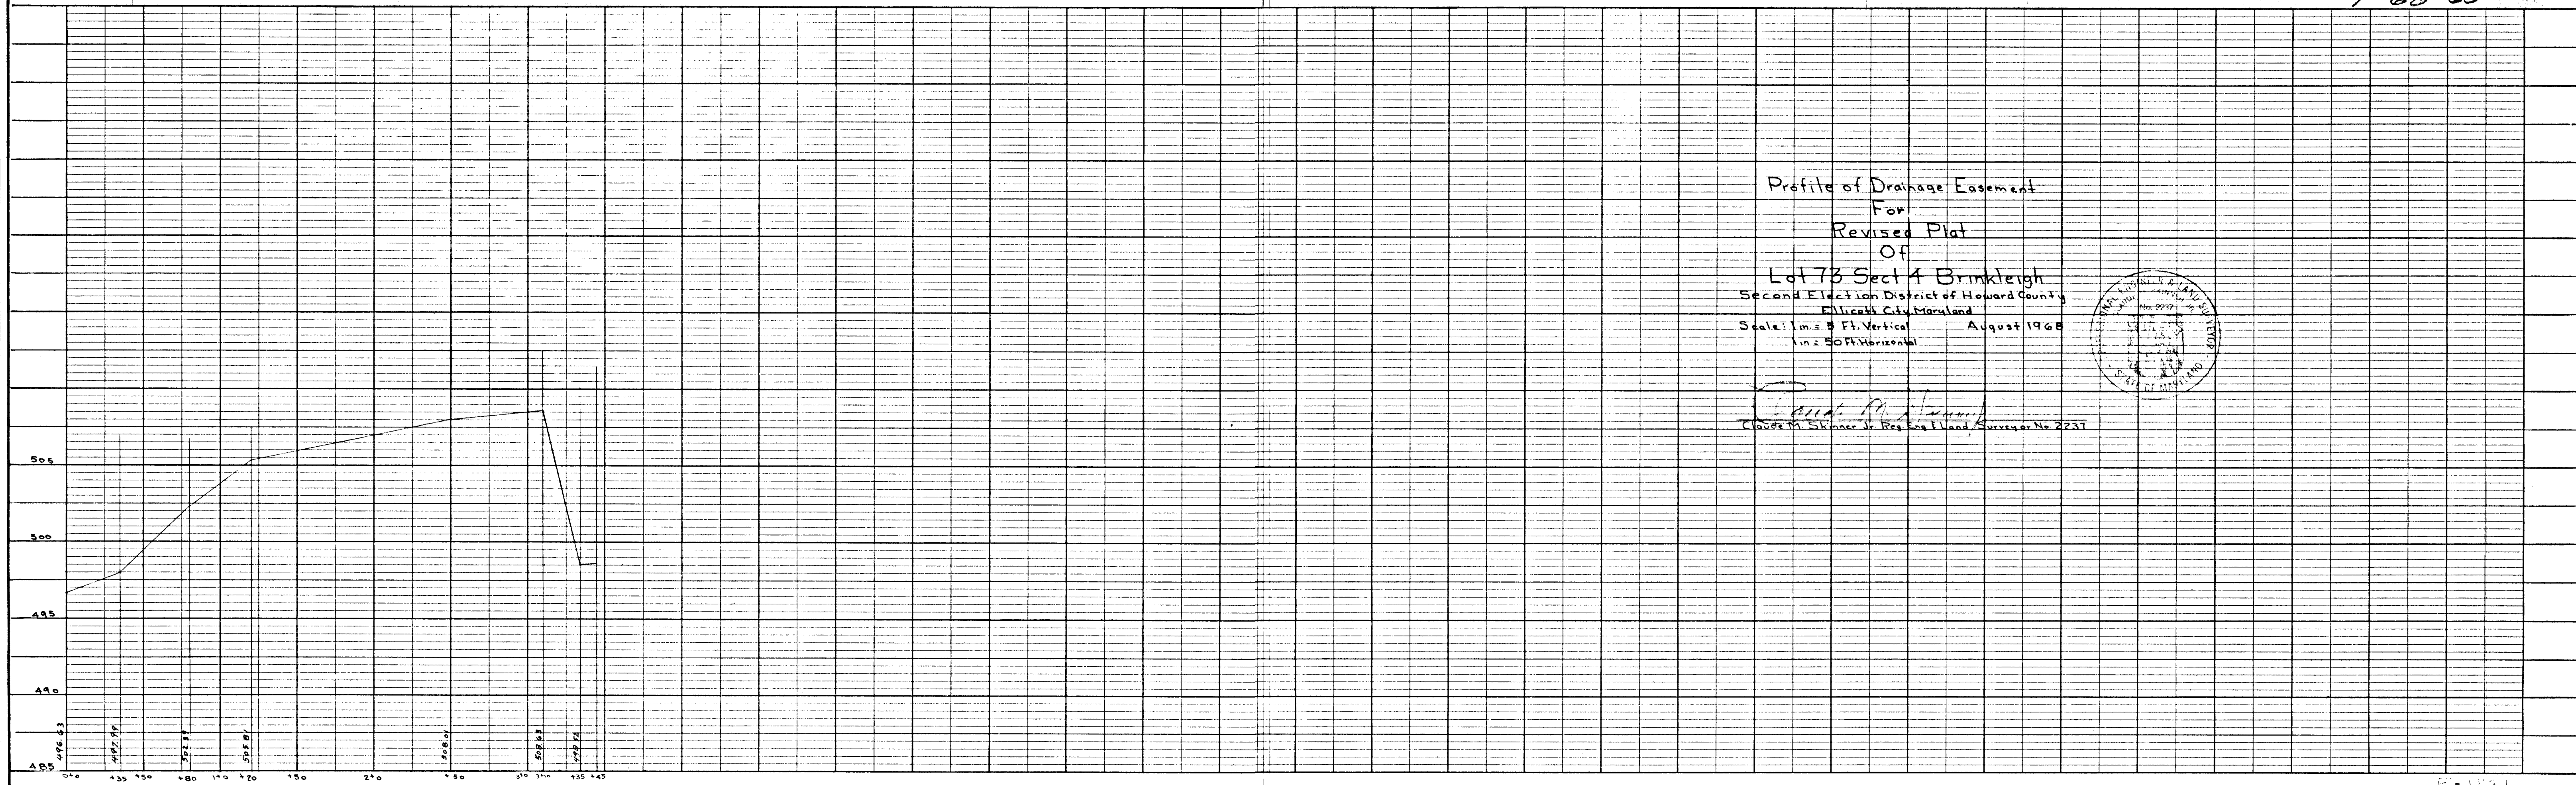

Profile of Drainage Easement
For
Revised Plat
Of
Lot 73 Sect 4 Brinkleigh
Second Election District of Howard County
Ellicott City, Maryland
Scale: 1 in = 5 Ft. Vertical
1 in = 50 Ft. Horizontal
August 1968

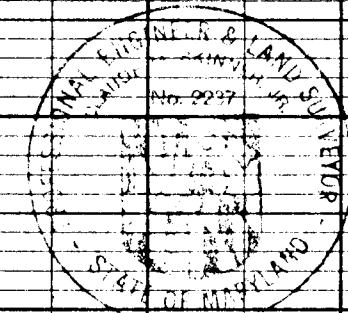

Claude M. Skinner, Jr.
Claude M. Skinner, Jr., Reg. Eng. & Land Surveyor, No. 2237

RP-7