


Rev Date	Rev No	Revision Description

**COLUMBIA**  
 5TH ELECTION DISTRICT HOWARD COUNTY  
 OWNER AND DEVELOPER  
 HOWARD RESEARCH AND DEVELOPMENT CORP.  
 THE VILLAGE OF CROSS KEYS - BALTIMORE, MARYLAND 21210

**PROJECT AREA TOWN CENTER SECTION 3 - AREA 2 LOT Nos. 1-7**

**PROJECT TITLE BANNER ROAD**

Dwg. By	D.E.H.	Scale	AS SHOWN	Dwg. No.	1011
Drn. By	J.T.H.	Date	OCT 10, 1968	C.C.F. No.	
Chk. By	D.E.H.	Approved			

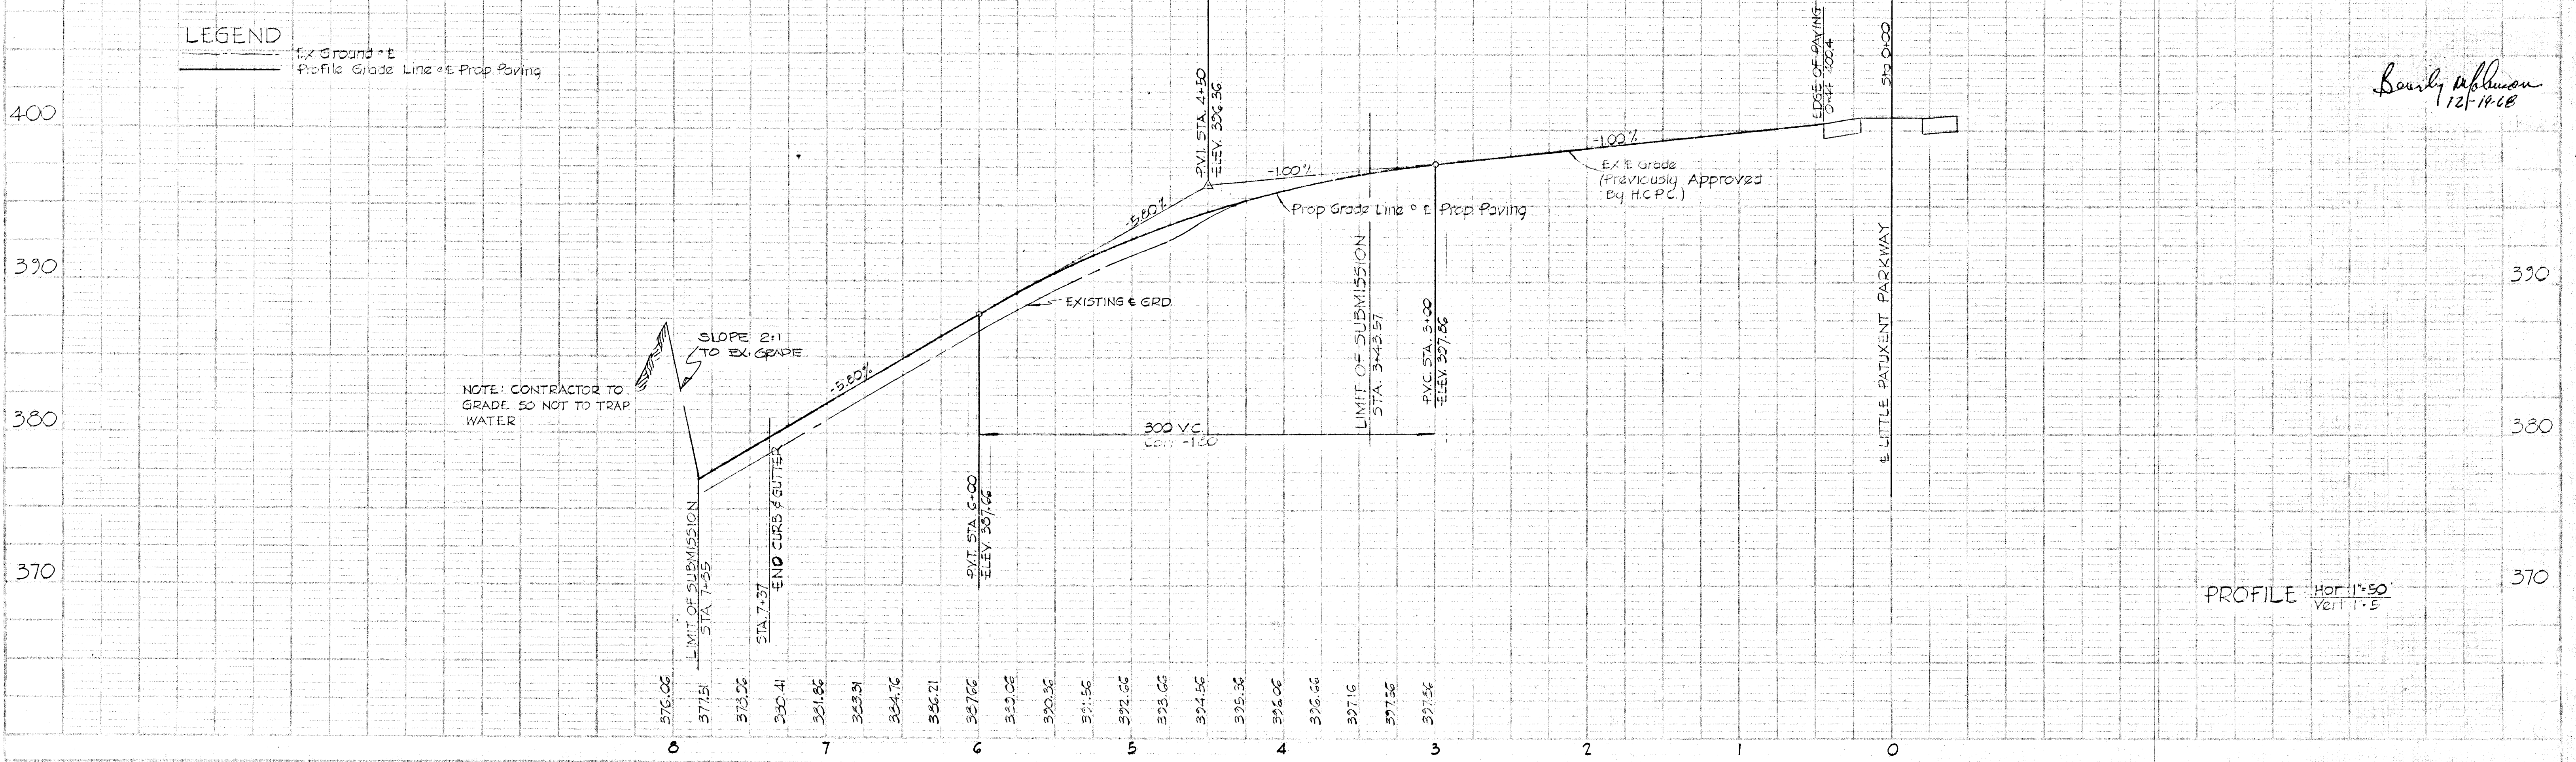

*Beverly Johnson*  
 12-14-68