




NO. OF EMPLOYEES ..... NONE (STORAGE FACILITY)

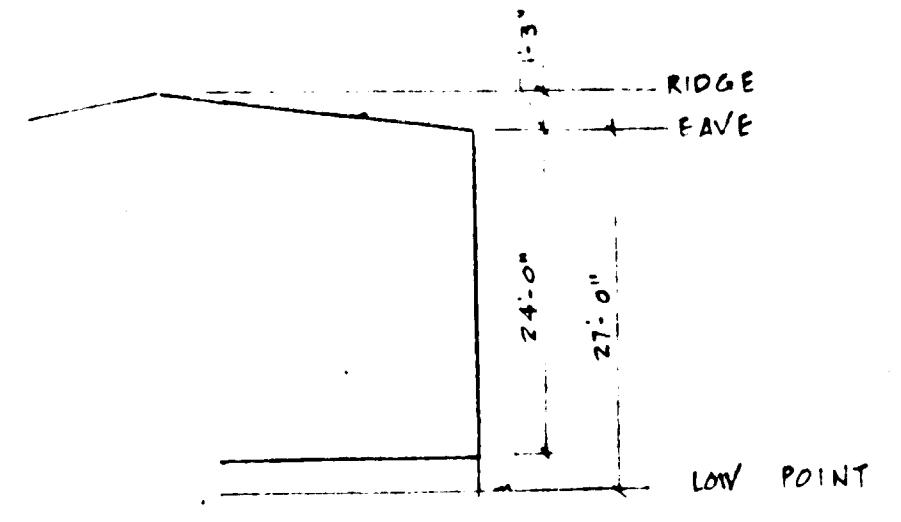

SCHEMATIC PROFILE

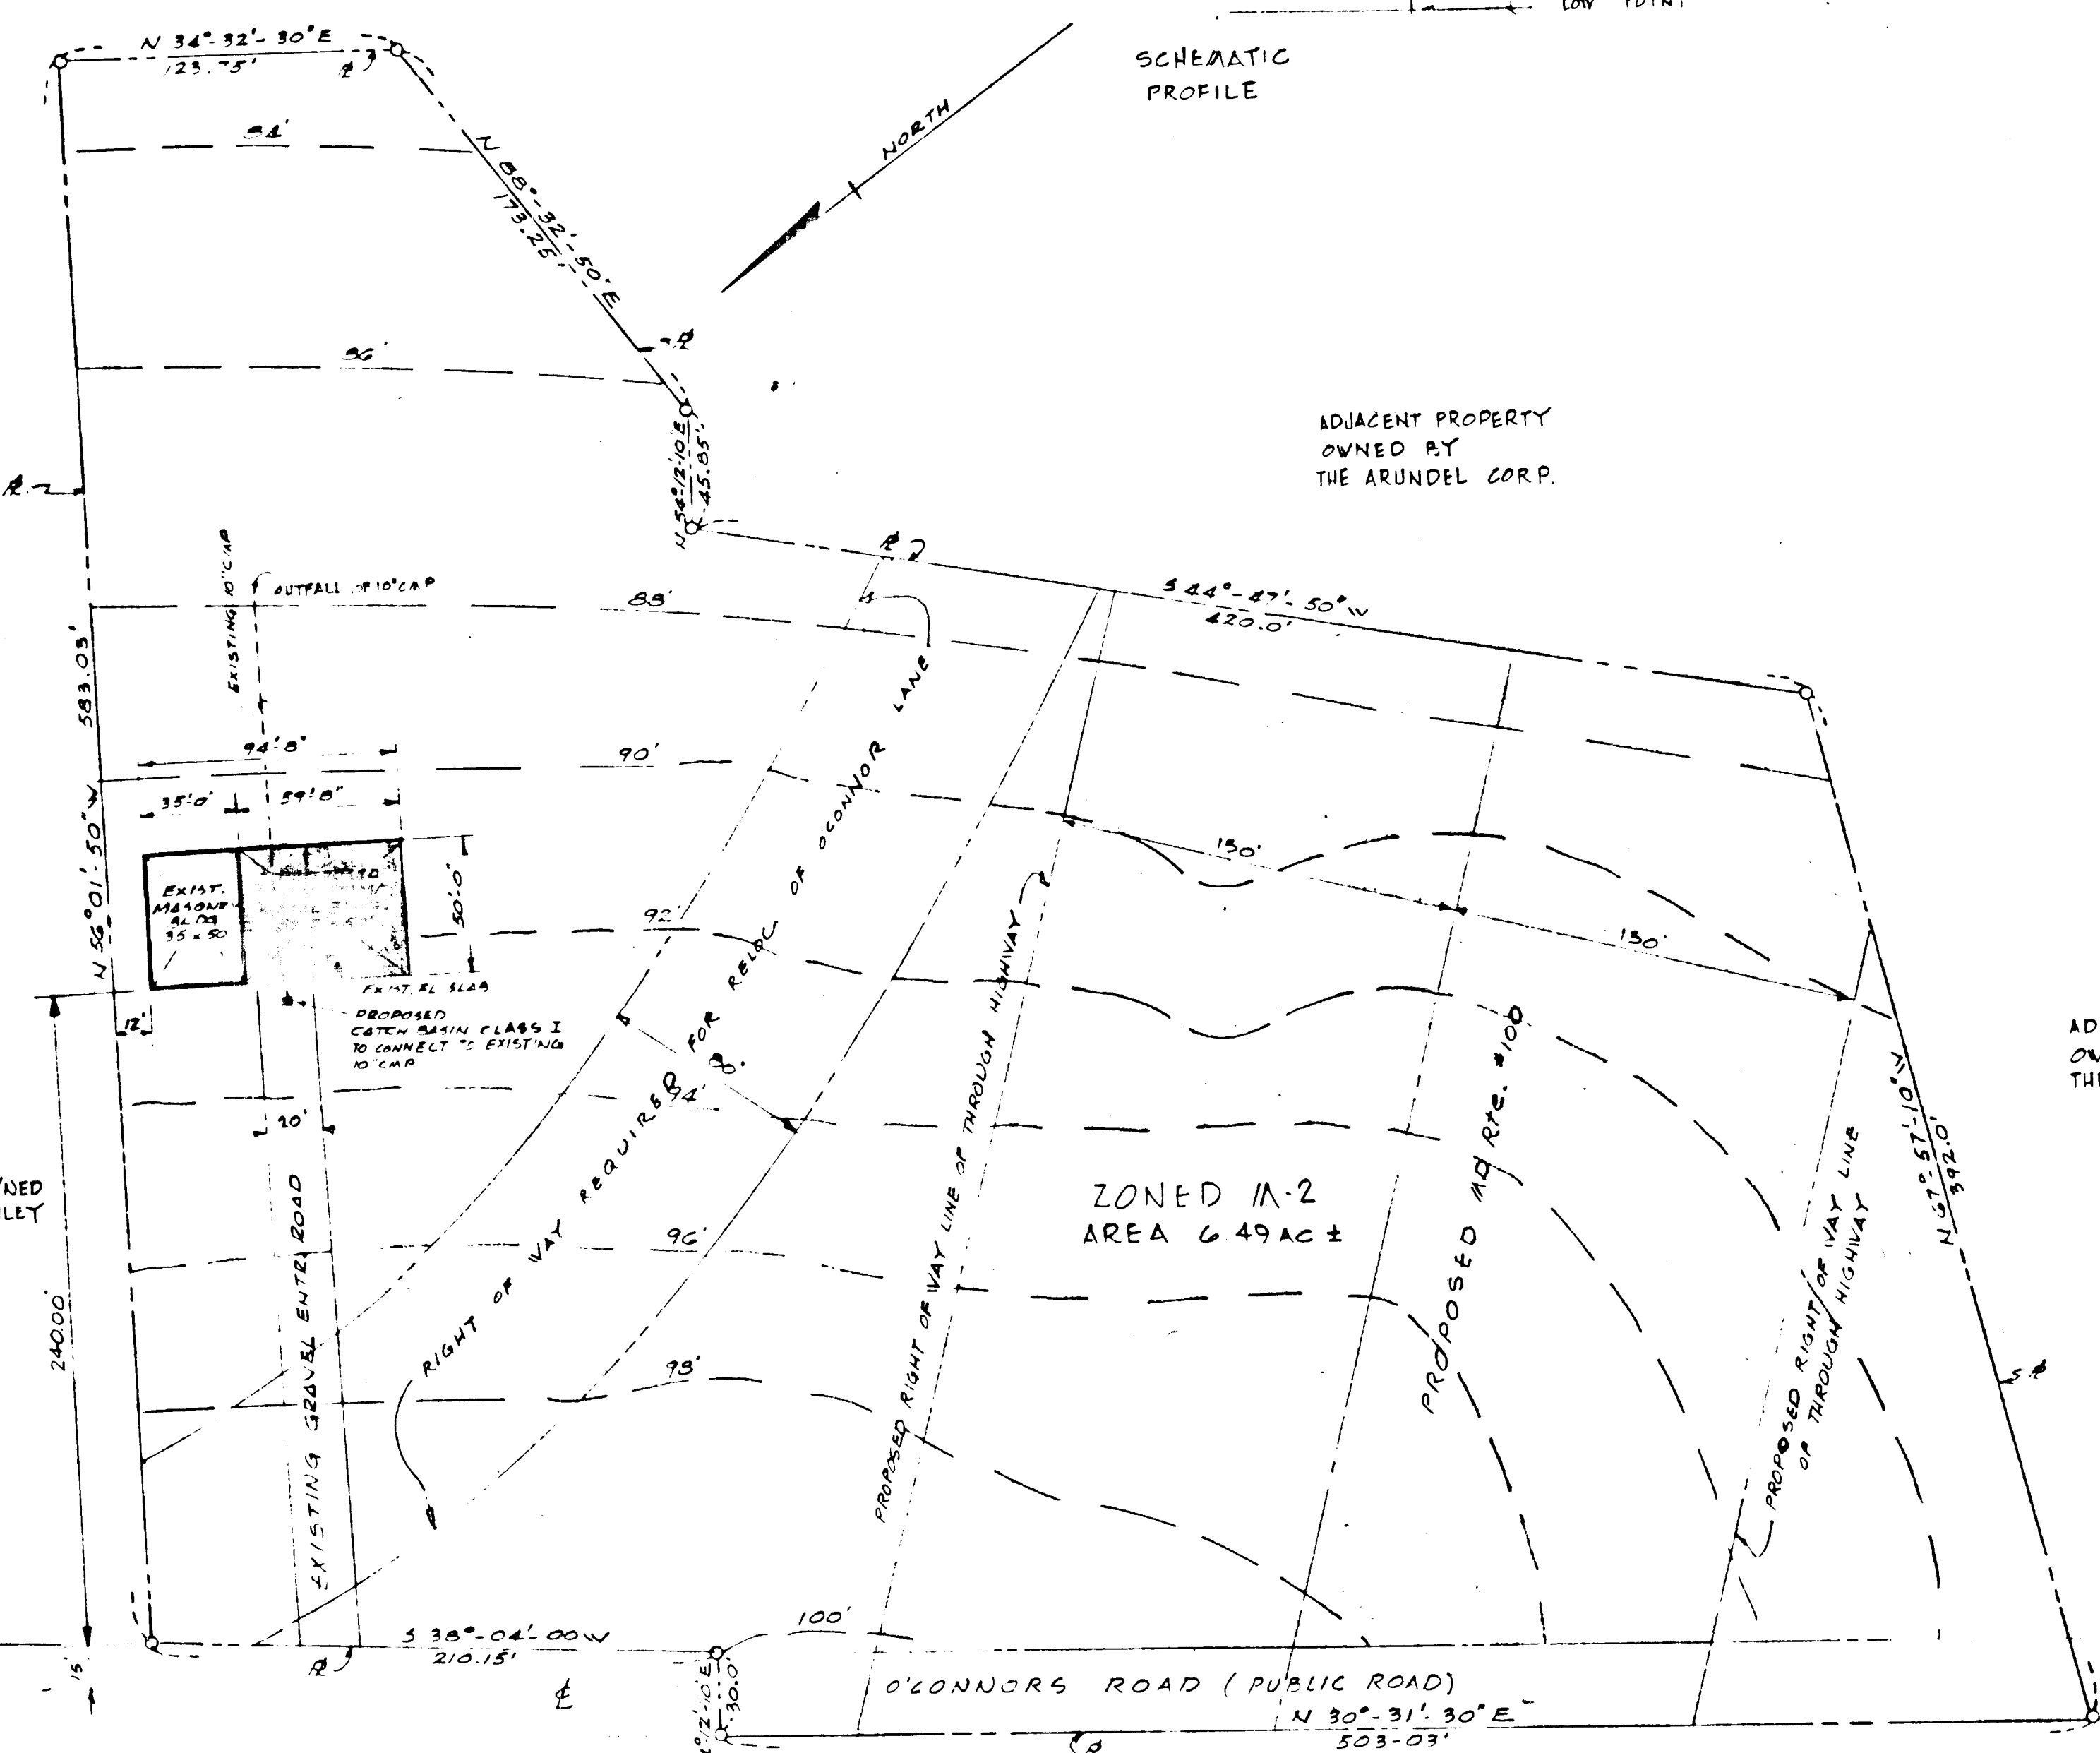

PLOT PLAN  
SCALE: 1"=50'-0"  
1ST. DISTRICT  
HOWARD COUNTY, MD.

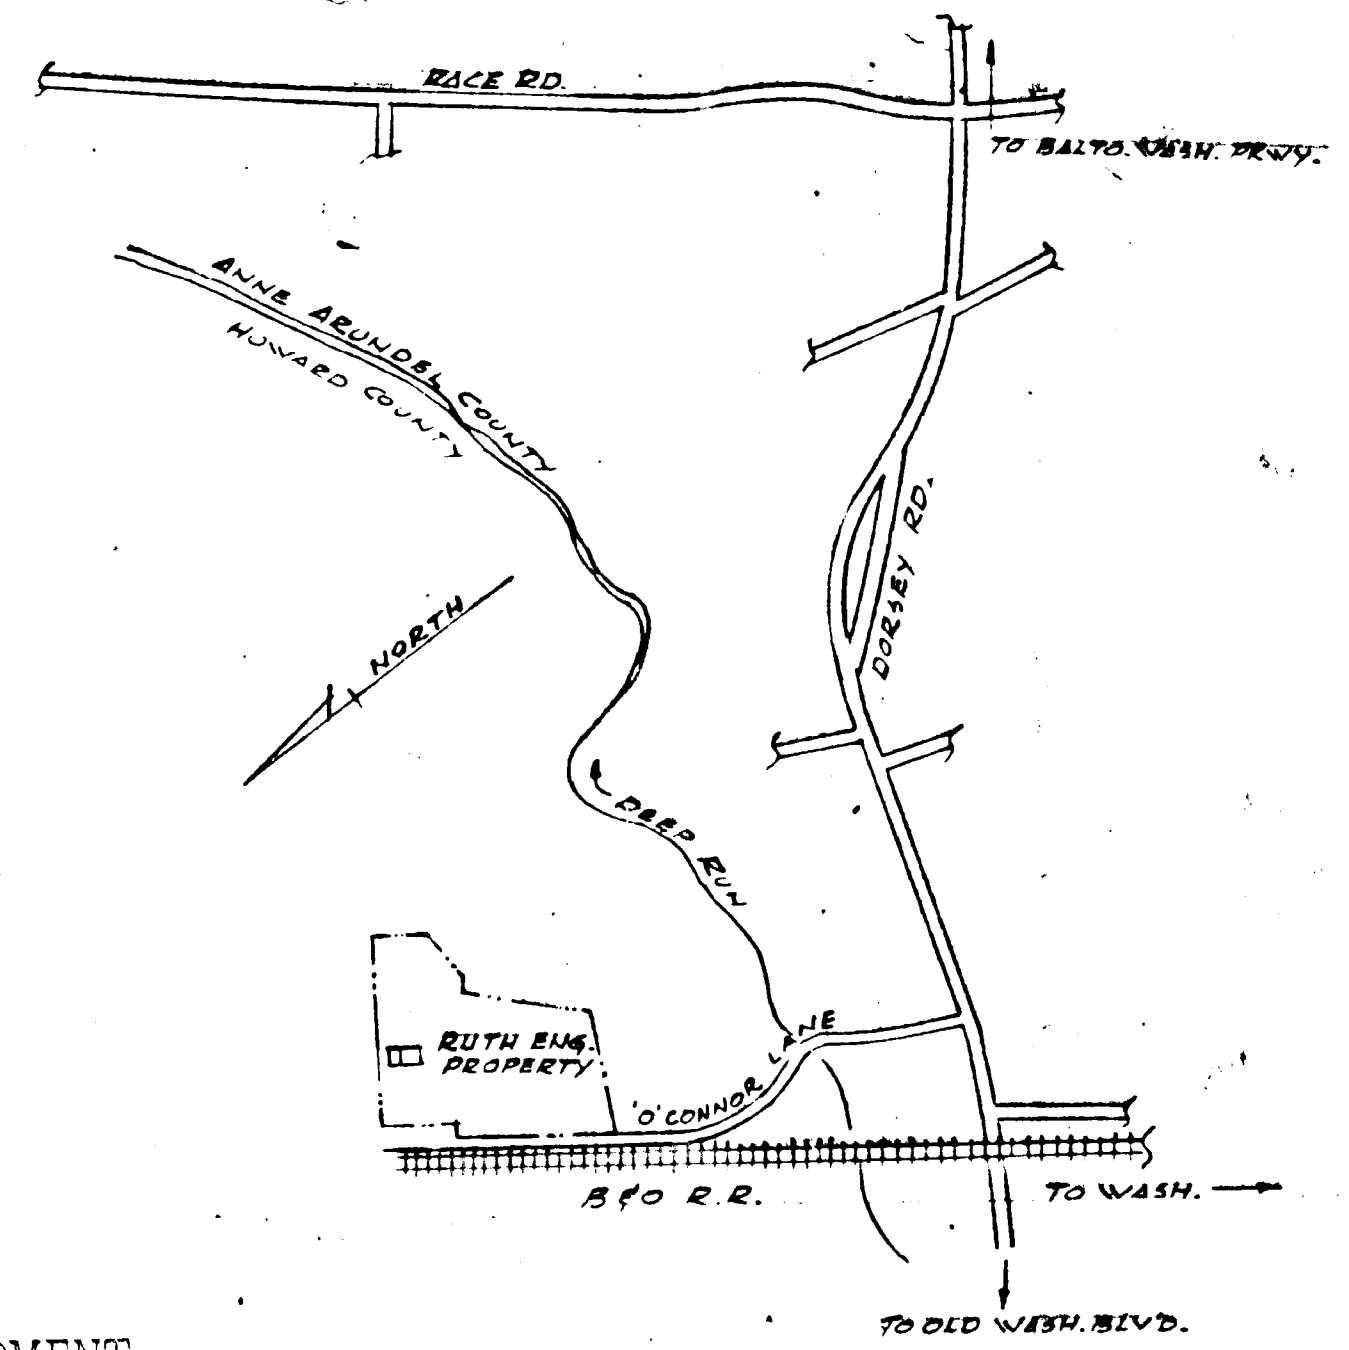

VICINITY MAP  
SCALE: 1"=600'

APPROVED  
DIVISION OF LAND DEVELOPMENT  
AND TRANSPORTATION PLANNING  
HOWARD COUNTY, MARYLAND  
DATE DECEMBER 22, 1972

<p>PROFESSIONAL ENGINEER</p> <p>I CERTIFY THAT THE PLAN OF DEVELOPMENT AND THE PLAN FOR SOIL EROSION AND SEDIMENT CONTROL MEETS THE REQUIREMENTS, STANDARDS, AND SPECIFICATIONS OF THE HOWARD SOIL CONSERVATION DISTRICT.</p> <p><i>Charles H. Gutshall Jr.</i> 11/5/73 PROF. ENGINEER</p>	<p>HOWARD SOIL CONSERVATION DISTRICT</p> <p>THE DEVELOPMENT PLAN HAS BEEN APPROVED FOR SOIL EROSION AND SEDIMENT CONTROL BY THE HOWARD SOIL CONSERVATION DISTRICT.</p> <p>REVIEWED: _____ DATE _____</p> <p>APPROVED: _____ DATE _____</p> <p>HOWARD SOIL CONSERVATION DISTRICT</p>	<p>DEVELOPER</p> <p>I CERTIFY THAT ALL DEVELOPMENT AND CONSTRUCTION WILL BE DONE ACCORDING TO THE PLAN OF DEVELOPMENT AND THE PLAN OF SOIL EROSION AND SEDIMENT CONTROL.</p> <p>By <i>Charles W. Ruth</i> vice pres. Nov 3, 1972 SIGNATURE DATE</p>
<p>REVIEWED FOR <u>Howard</u> SCD NAME AND MEETS TECHNICAL REQUIREMENTS DATE <u>11/1/73</u> SIGNATURE US SOIL CONSERVATION SERVICE THIS DEVELOPMENT PLAN IS APPROVED FOR SOIL EROSION AND SEDIMENT CONTROL BY THE HOWARD SOIL CONSERVATION DISTRICT APPROVED <i>Richard Zahn</i> DATE <u>1/8/73</u> HOWARD SCD</p>	<p>APPROVED: <del>HOWARD SOIL CONSERVATION DISTRICT</del> AND WAREHOUSE <del>DEPARTMENT OF PUBLIC WORKS</del> PRIVATE ROADS HOWARD COUNTY STORAGE CHRY DEPARTMENT OF PUBLIC WORKS</p> <p><i>William A. Atkin</i> 1/11/73 DATE DIRECTOR</p> <p><i>W O F Albert</i> 1-10-73 DATE CHIEF: BUREAU OF HIGHWAYS</p>	<p>APPROVED: HOWARD COUNTY OFFICE OF PLANNING AND ZONING</p> <p><i>Thomas L. Harris</i> 2-27-73 DATE PLANNING DIRECTOR</p> <p><i>W O F Albert</i> 2-26-73 DATE CHIEF: DIVISION OF LAND DEVELOPMENT AND TRANSPORTATION PLANNING</p> <p>OWNER &amp; DEVELOPER PRES. CHARLES W. RUTH INGLETSIDE PLUMBING &amp; HEATING CO. 1700 FRIENDSHIP STREET BALTIMORE MARYLAND, 21215</p> <p>APPROVED: _____ DATE _____</p> <p><i>W O F Albert</i> DATE _____ CHIEF: COUNTY HEALTH DEPARTMENT</p>

Job no. 5-700  
ARMCO no. \_\_\_\_\_  
date drawn 11-1-72  
by C.E.  
SCALE unless noted NOTED

APPROVAL	date	Revision	by

**SOUTHWESTERN CONTRACTORS INC.**  
4807 BENSON AVENUE, BALTIMORE, MARYLAND 21227  
ARMCO BUILDING SYSTEMS  
complete design and build

**ARMCO STEEL BUILDINGS**  
AUTHORIZED DEALER

ADDITION TO STORAGE FACILITY FOR  
**INGLETSIDE PLUMBING & HEATING CO.**  
CONNERS ROAD  
HOWARD COUNTY, MARYLAND

DATE DRAWING	11-1-72
PLOT PLAN	3
DRAWING NUMBER	
size	Job
Δ	TGG P 1