


APPROVED
 PLANNING BOARD
 OF HOWARD COUNTY
 DATE 9/19/73
Thomas J. Harris, Jr.

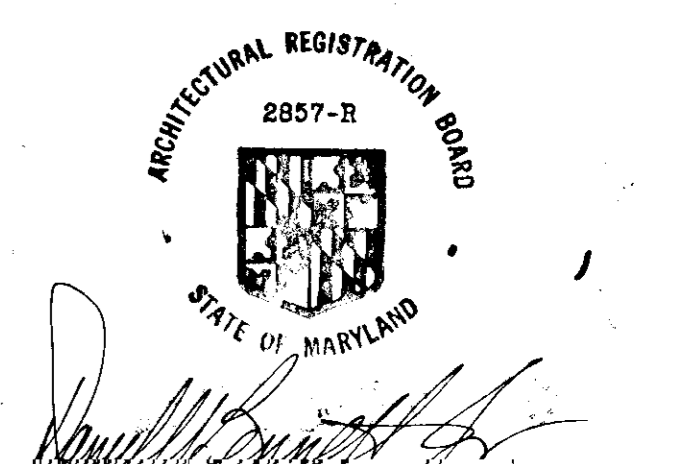

Donald M. Smith

OPEN SPACE AREA 565
 OPEN SPACE AREA 4.062 Ac
 VILLAGE OF LONG BEACH
 SECTION 1
 AREA 1
 ELECTION DISTRICT
 HOWARD CO MD

COLUMBIA
 MARYLAND



PROJECT TITLE
 PHELPS LUCK PLAY SLABS
 SUBJECT:
 SITE DEVELOPMENT PLAN

SCALE	1"=100'	DWG. NO.	
DATE	8-2-73		1
DES. BY	DF		
DWN. BY	WT		
CK. BY		OF 2	
APP. BY		CAF NO.	


APPROVED For Public/Private Water and Public
 Private Sewerage Systems, Howard
 County Health Department
 County Health Officer _____ Date _____

APPROVED Howard County Office of Planning & Zoning
Thomas J. Harris, Jr. 10-16-73
 Planning Director Date
J.H. Curran 10/10/73
 Chief, Division of Land Development and
 Transportation Planning Date

APPROVED For Public Water, Public Sewerage
 and Storm Drainage Systems and Roads
 Howard County Department of Public Works
William J. O'Connell 10/4/73
 Director Date
E.P. Johnson 10/11/73
 Chief, Bureau of Highways Date

PHELPS LUCK PLAY SLAB

SDP 74-24

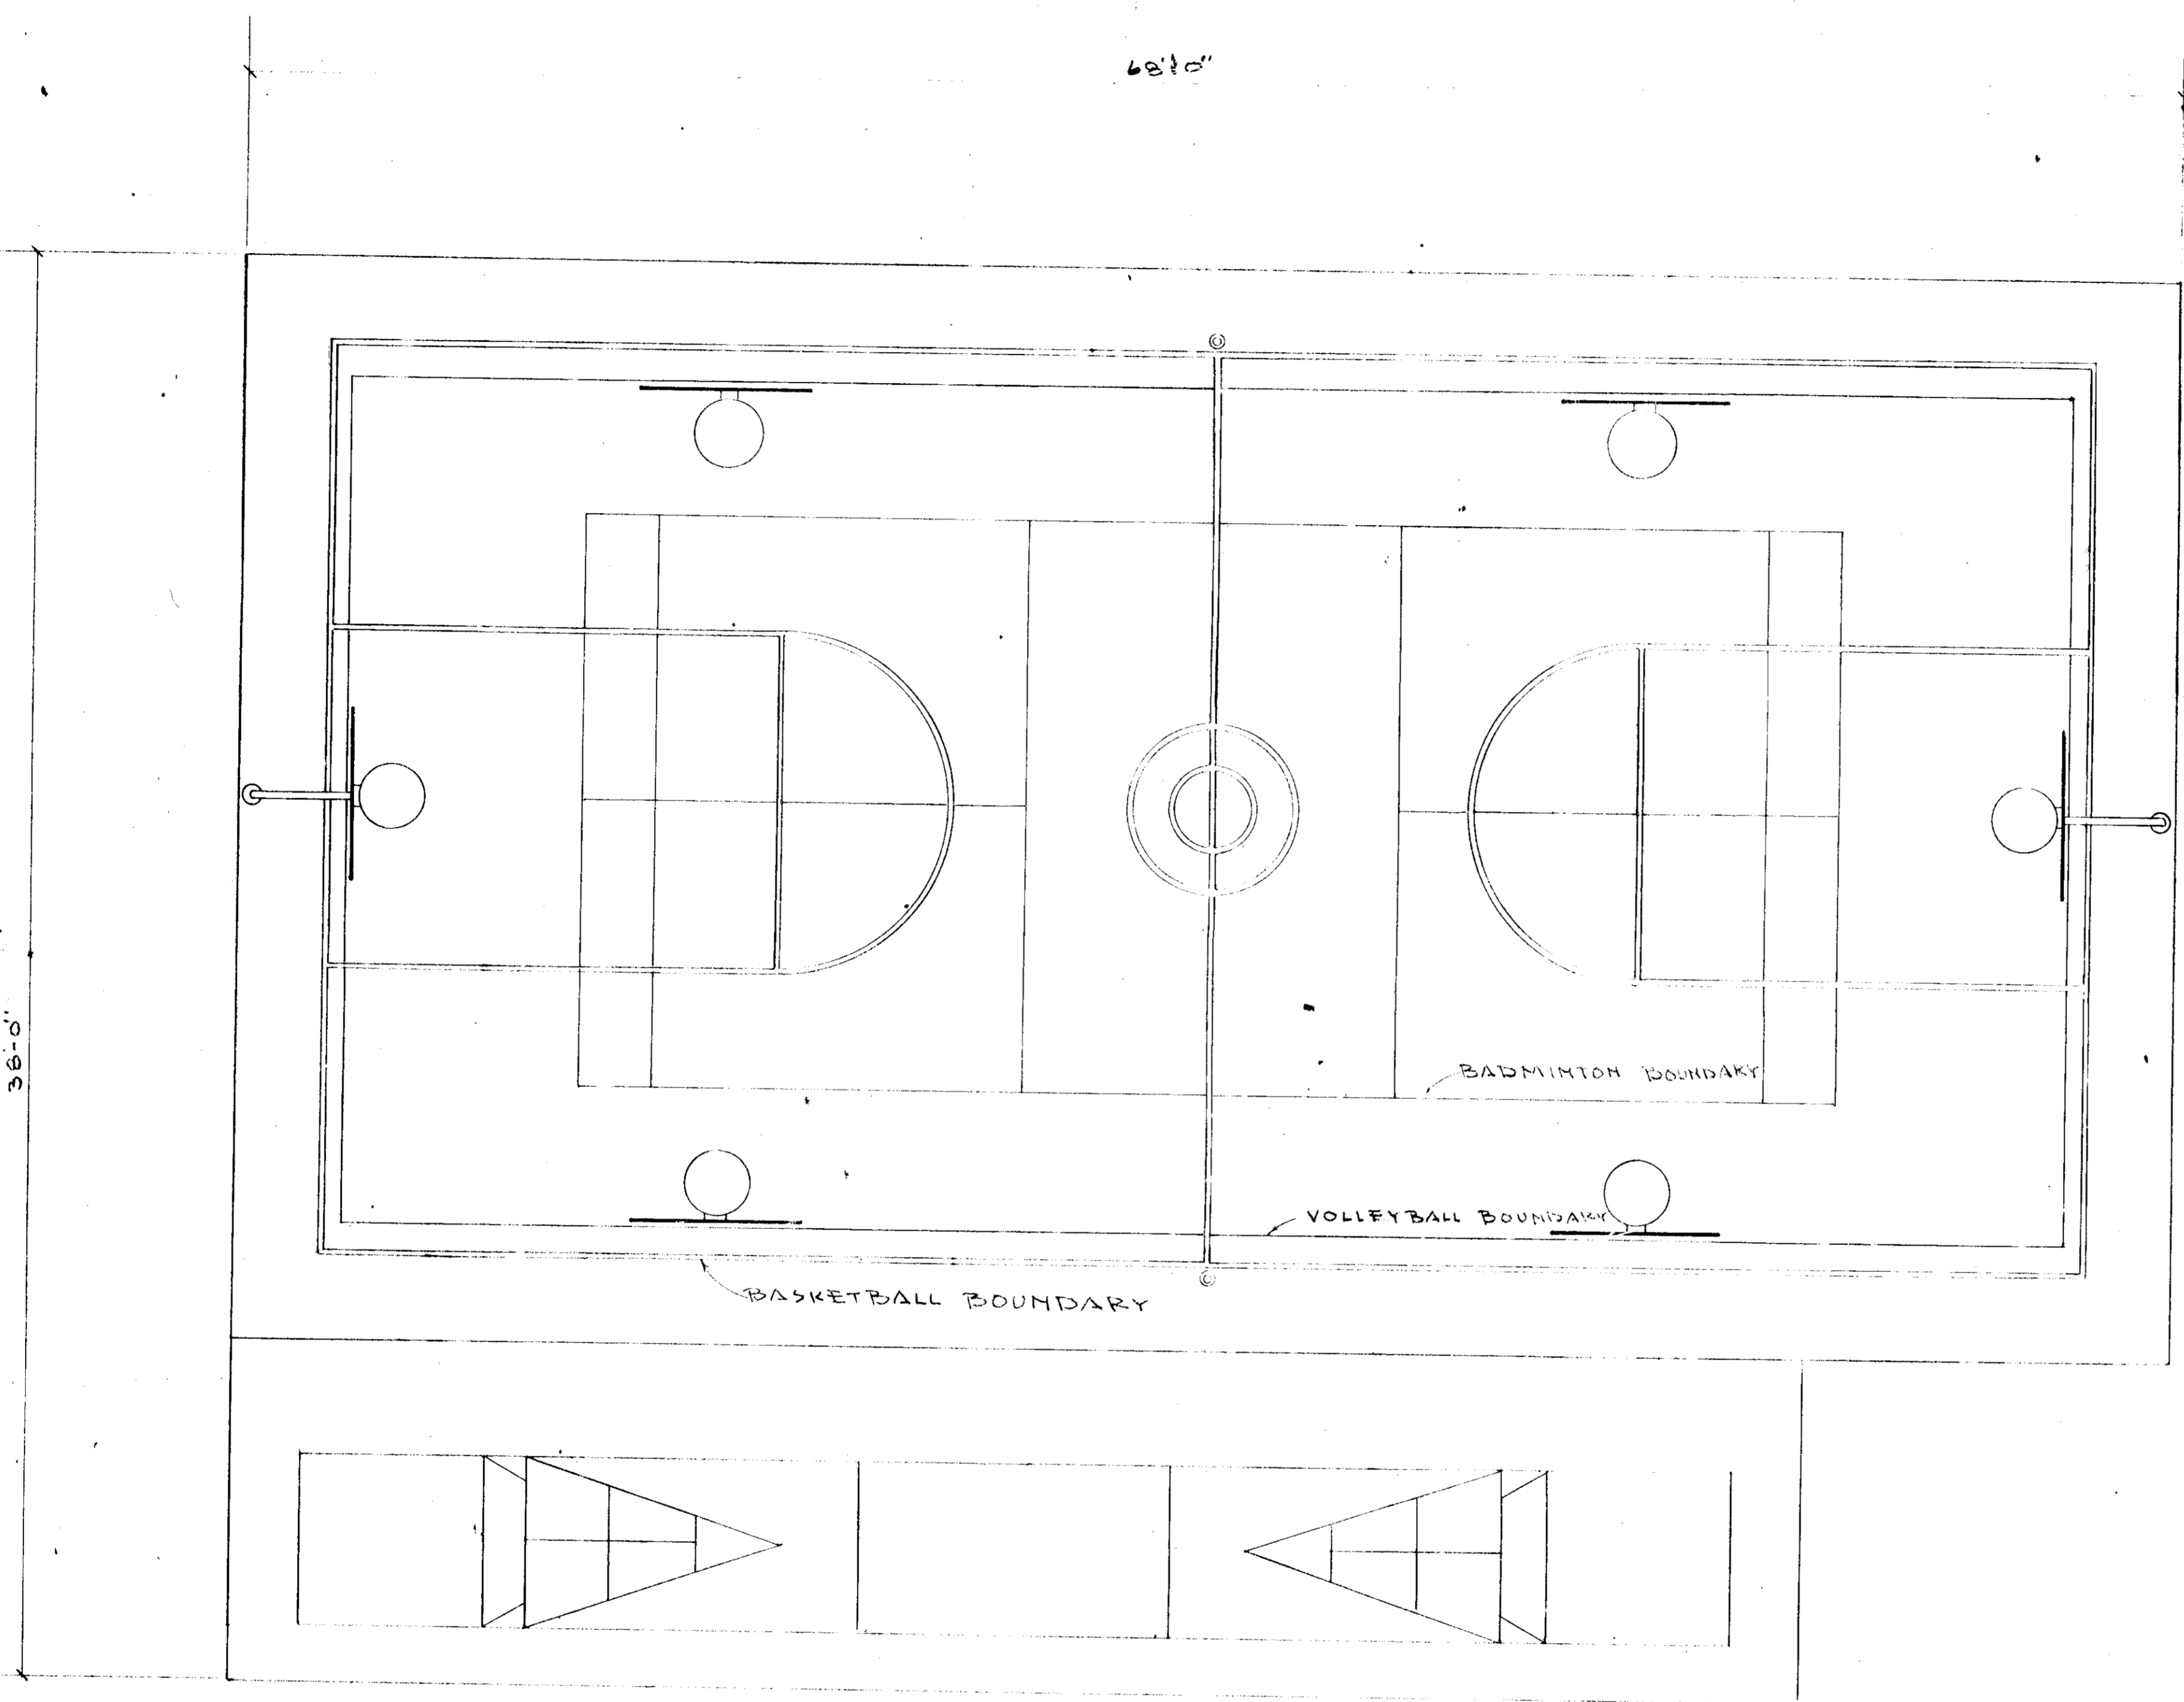


PLAN + DETAILS

NOTES

- MACADAM COURT 38x48' BASKETBALL BOUNDARY 1NGE 3
- VOLLEYBALL COURT REGULATION 30x60'
- BADMINTON COURT REGULATION 20x44'
- SHUFFLE BOARD - SMOOTHED CONCRETE, REGULATION 10x57'
- SIDE BASKETS ARE OPTIONAL
- BACKFILL + SEED TO MACADAM + CONCRETE SURFACES
- APPROPRIATE LANDSCAPING TO BE PLACED AROUND PLAY SLAB
- REMOVABLE SLIP POLES PROVIDED FOR VOLLEYBALL 36' APART
- MACADAM COURT TO BE GRADED TO 2" IN 10'
- SHUFFLE BOARD COURT TO BE GRADED TO 1" IN 10'
- COURT - 4" MACADAM ON 4" OF CR-6 CRUSHED STONE + MATERIALS AS PER HOWARD CO. ROAD SPEC.

BASKET BALL HOOP SPECS.

- POST: 3 1/2" O.D. GALVANIZED STEEL PIPE LONG ENOUGH FOR 2' TO ENTER CONCRETE
- EXTENSIONS: 1 1/2" O.D. ST. PIPE WITH 5/16" x 3" ST. FORGED CLAMPS
- SIZE: 12'-6" HT. 4'-6" WIDE
- WEIGHT - 203 LBS
- ORDER NO: 905-000 (MEXICO FORGE)

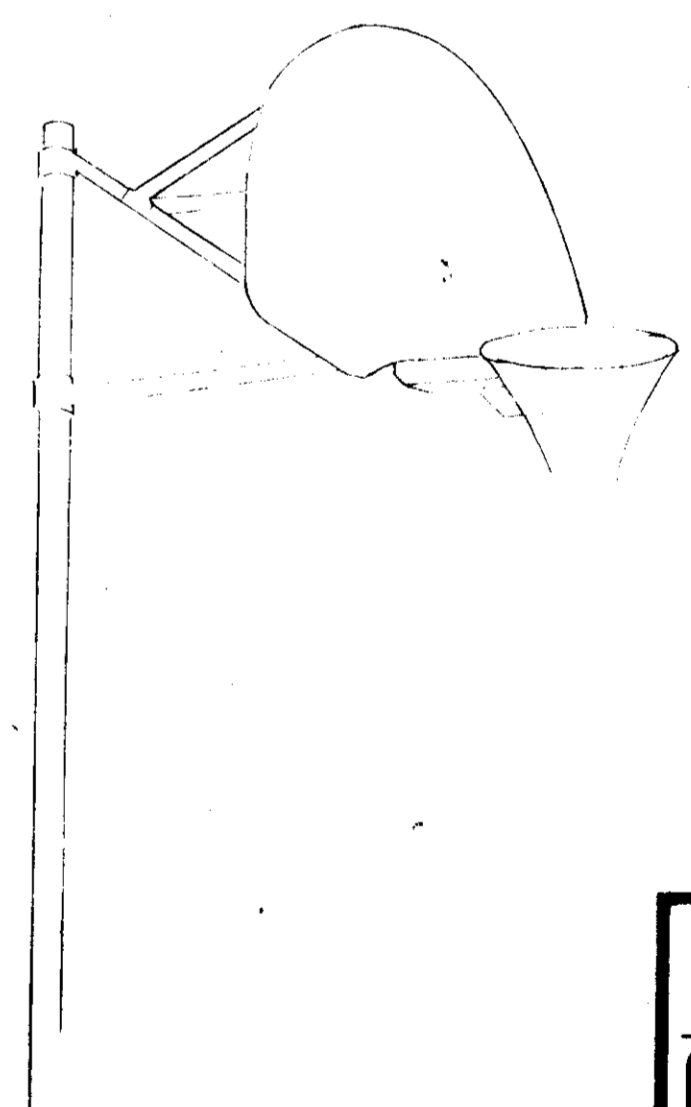

APPROVED
PLANNING BOARD
OF HOWARD COUNTY

DATE 9/19/73
Thomas J. Hanig



William G. Galt

COLUMBIA
MARYLAND



PROJECT TITLE: TYPICAL PLAY SLAB	
SUBJECT: PLAN + DETAILS	
SCALE: 1/4" = 1'-0"	DWG. NO. 2
DATE: 6-22-73	
DES. BY: DE	
OWN. BY: DE	
CK. BY:	OF 2
APP. BY:	CAF NO.

APPROVED
FOR PUBLIC WATER, PUBLIC
SEWERAGE AND STORM DRAINAGE
SYSTEMS AND ROADS
HOWARD CO. DEPT. OF PUBLIC WORKS

Director: *William G. Galt* 10/1/73
DATE: 6-22-73
DATE: 10/1/73

J. M. McKeown
CHIEF, BUREAU OF HIGHWAYS