


RAMP SCHEDULE & RAMP LOCATIONS (REVISION 9/3/50)
 Standard Detail
 MSHA G55.14
 MSHA G55.11
 MSHA G55.11

APPROVED: HOWARD COUNTY OFFICE OF PLANNING AND ZONING.
Donald J. Smith 8-31-79
 PLANNING DIRECTOR DATE
W. O. Falbert 8-28-79
 CHIEF, DIVISION OF LAND DEVELOPMENT DATE
 APPROVED: FOR PUBLIC WATER, PUBLIC SEWER, STORM DRAINAGE SYSTEMS AND ROADS, HOWARD COUNTY DEPARTMENT OF PUBLIC WORKS.
W. O. Falbert 8-28-79
 CHIEF, BUREAU OF ENGINEERING DATE

"I CERTIFY THAT ALL DEVELOPMENT AND/OR CONSTRUCTION WILL BE DONE ACCORDING TO THIS PLAN OF DEVELOPMENT AND PLAN FOR EROSION AND SEDIMENT CONTROL, AND I ALSO AUTHORIZE PERIODIC ON-SITE INSPECTION BY THE HOWARD SOIL CONSERVATION DISTRICT OR THEIR AUTHORIZED AGENTS, AS ARE DEEMED NECESSARY."
John L. Troutman 8-14-79
 DEVELOPER DATE
 JOHN TROUTMAN
 "I CERTIFY THAT THIS PLAN FOR EROSION AND SEDIMENT CONTROL REPRESENTS A PRACTICAL AND WORKABLE PLAN BASED ON MY PERSONAL KNOWLEDGE OF THE SITE CONDITIONS AND THAT IT WAS PREPARED IN ACCORDANCE WITH THE REQUIREMENTS OF THE HOWARD SOIL CONSERVATION DISTRICT."
Herbert R. Plitt 8-14-79
 ENGINEER DATE
 HERBERT R. PLITT
 APPROVED: FOR PUBLIC WATER AND PUBLIC SEWERAGE SYSTEMS, HOWARD COUNTY HEALTH DEPARTMENT.
James M. ... 8-30-79
 COUNTY HEALTH OFFICER DATE

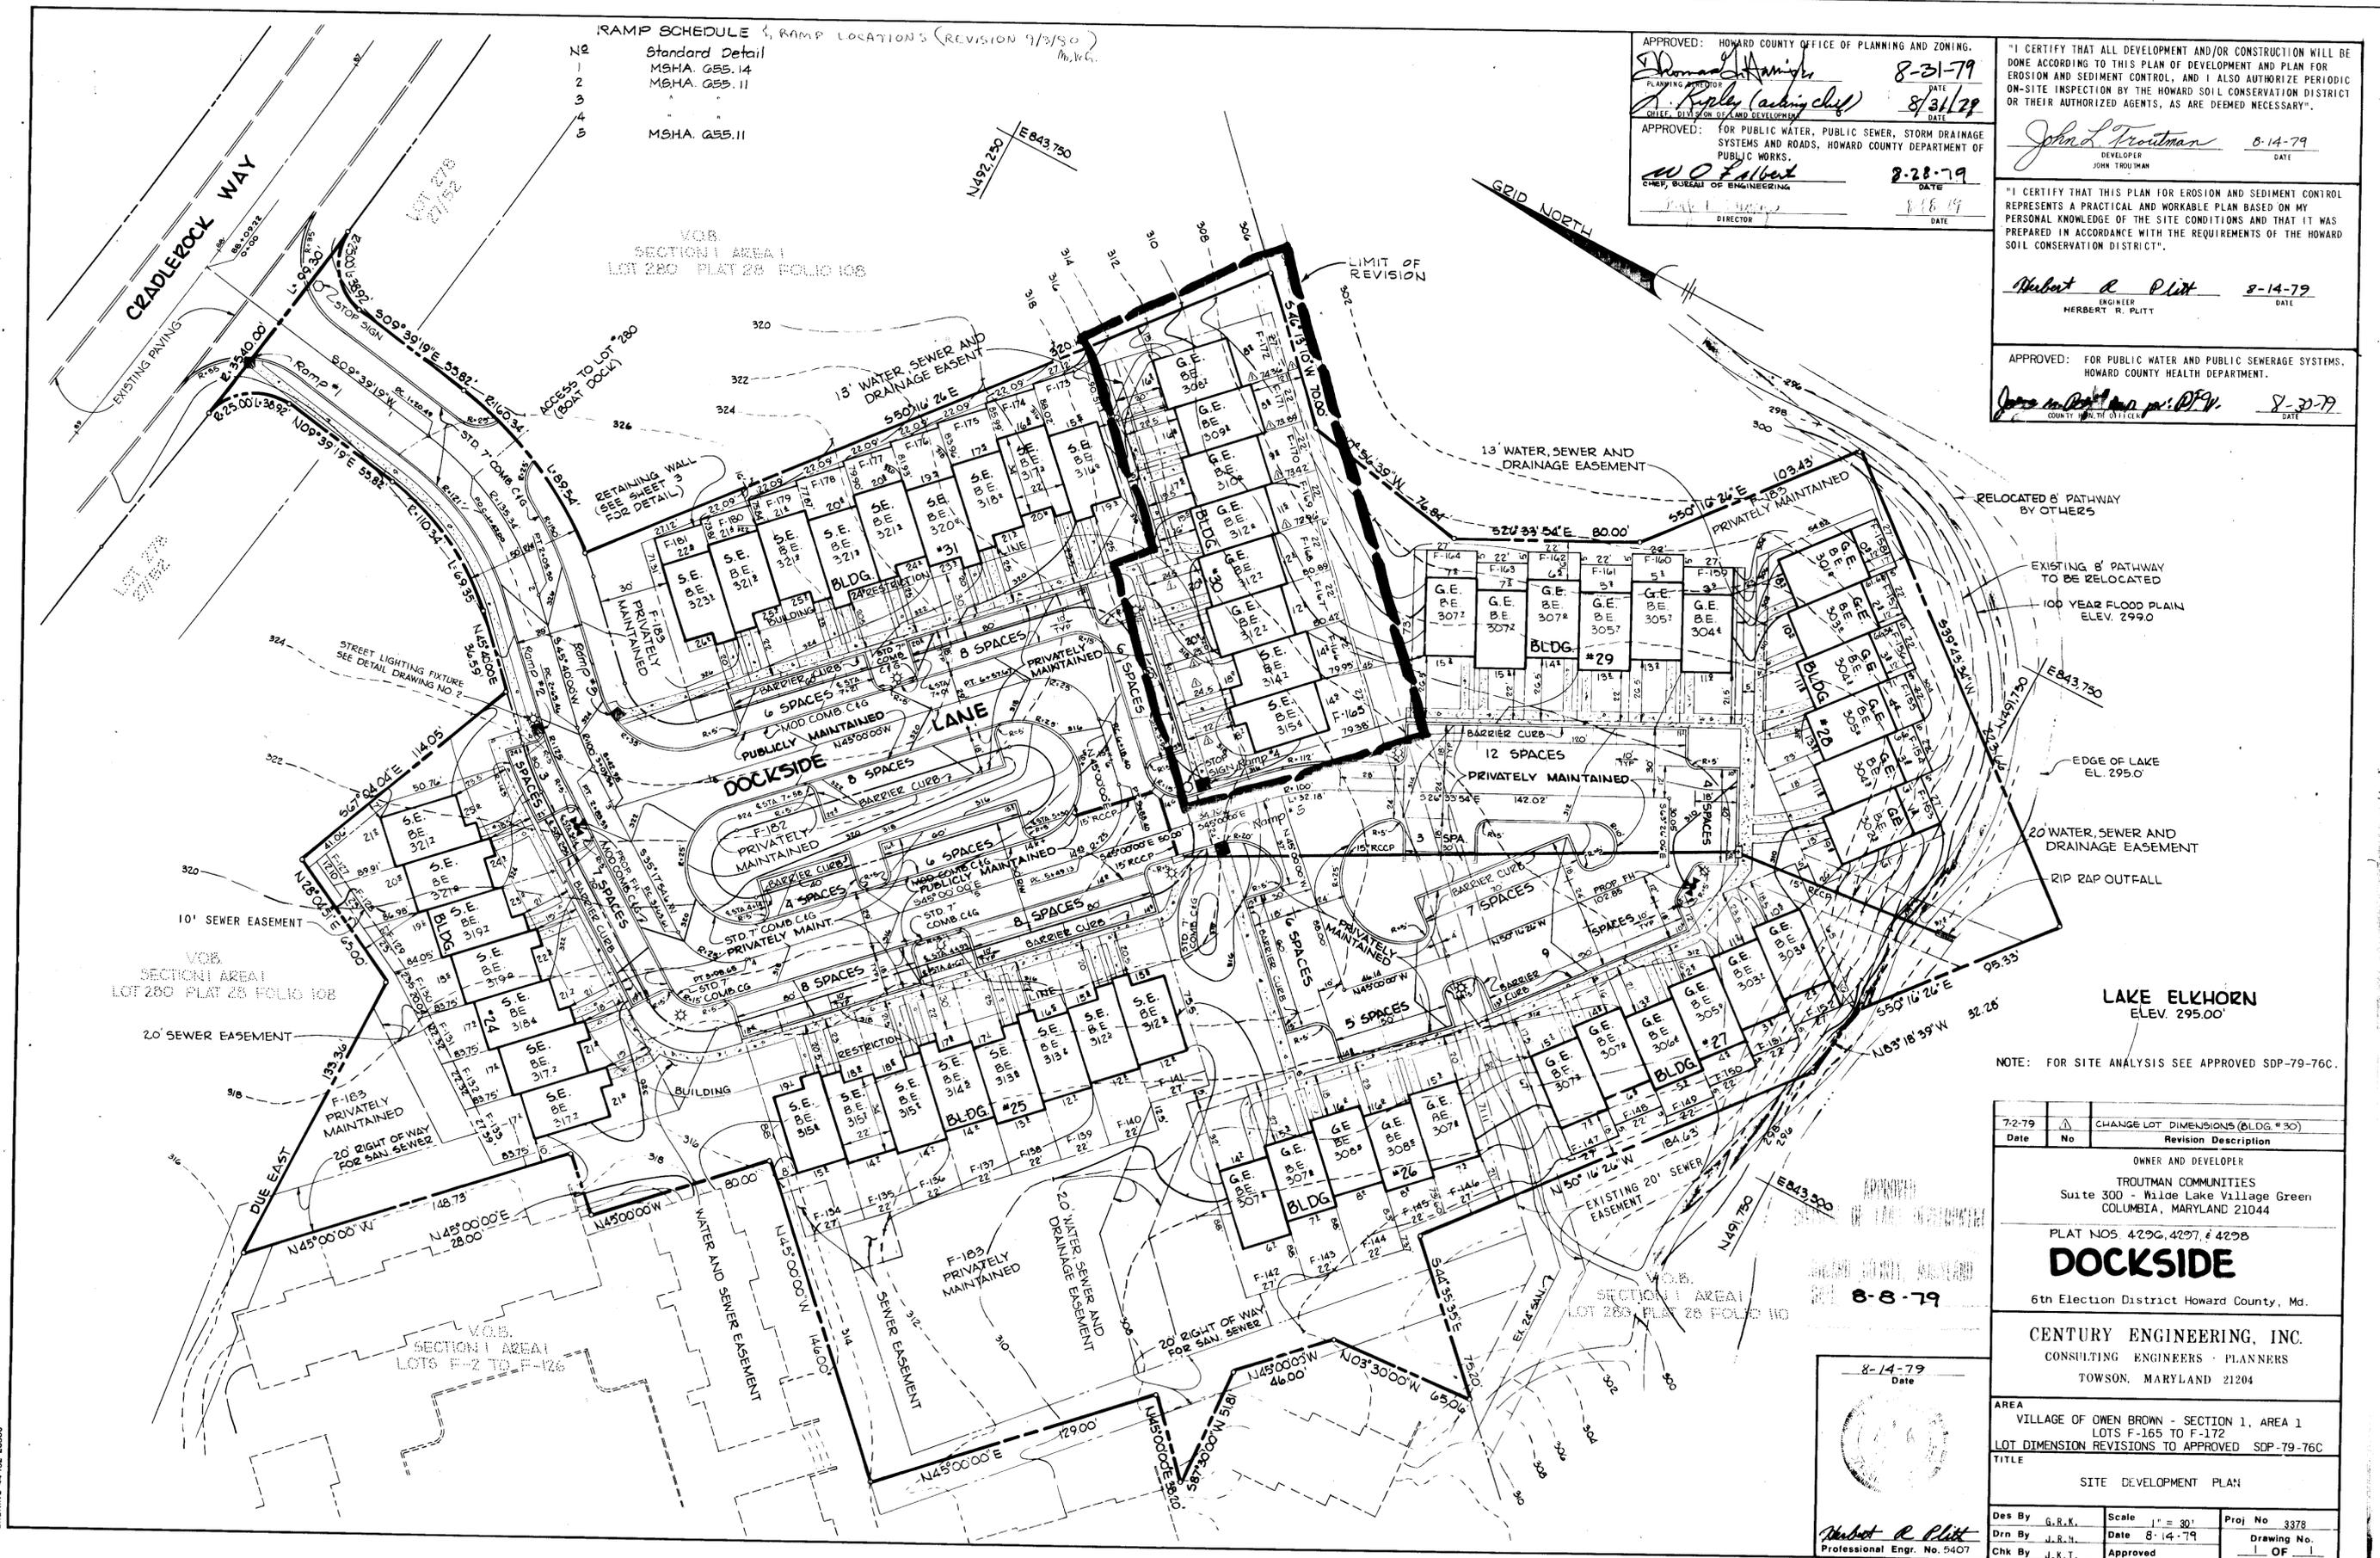

NOTE: FOR SITE ANALYSIS SEE APPROVED SDP-79-76C.

Date	No	Revision Description
7-2-79	1	CHANGE LOT DIMENSIONS (BLDG. #30)

OWNER AND DEVELOPER
 TROUTMAN COMMUNITIES
 Suite 300 - Wilde Lake Village Green
 COLUMBIA, MARYLAND 21044

PLAT NOS. 429C, 429T, 429S
DOCKSIDER
 6th Election District Howard County, Md.

CENTURY ENGINEERING, INC.
 CONSULTING ENGINEERS - PLANNERS
 TOWSON, MARYLAND 21204

AREA
 VILLAGE OF OWEN BROWN - SECTION 1, AREA 1
 LOTS F-165 TO F-172
 LOT DIMENSION REVISIONS TO APPROVED SDP-79-76C

TITLE
 SITE DEVELOPMENT PLAN

Des By	G.R.K.	Scale	1" = 30'	Proj No	3378
Drn By	J.R.N.	Date	8-14-79	Drawing No.	1 OF 1
Chk By	J.K.T.	Approved			