

APPROVED FOR PRIVATE SEWER AND PRIVATE SEWERAGE SYSTEMS HOWARD COUNTY HEALTH DEPT.

John P. ... 12-11-84

COUNTY HEALTH OFFICER

APPROVED HOWARD COUNTY OFFICE OF PLANNING & ZONING

Thomas ... 12-19-84


PLANNING & ZONING ADMINISTRATION

APPROVED FOR STORM DRAINAGE SYSTEMS AND ROADS

HOWARD COUNTY DEPT. OF PUBLIC WORKS

... 12-5-84

CHIEF, BUREAU OF ENGINEERING

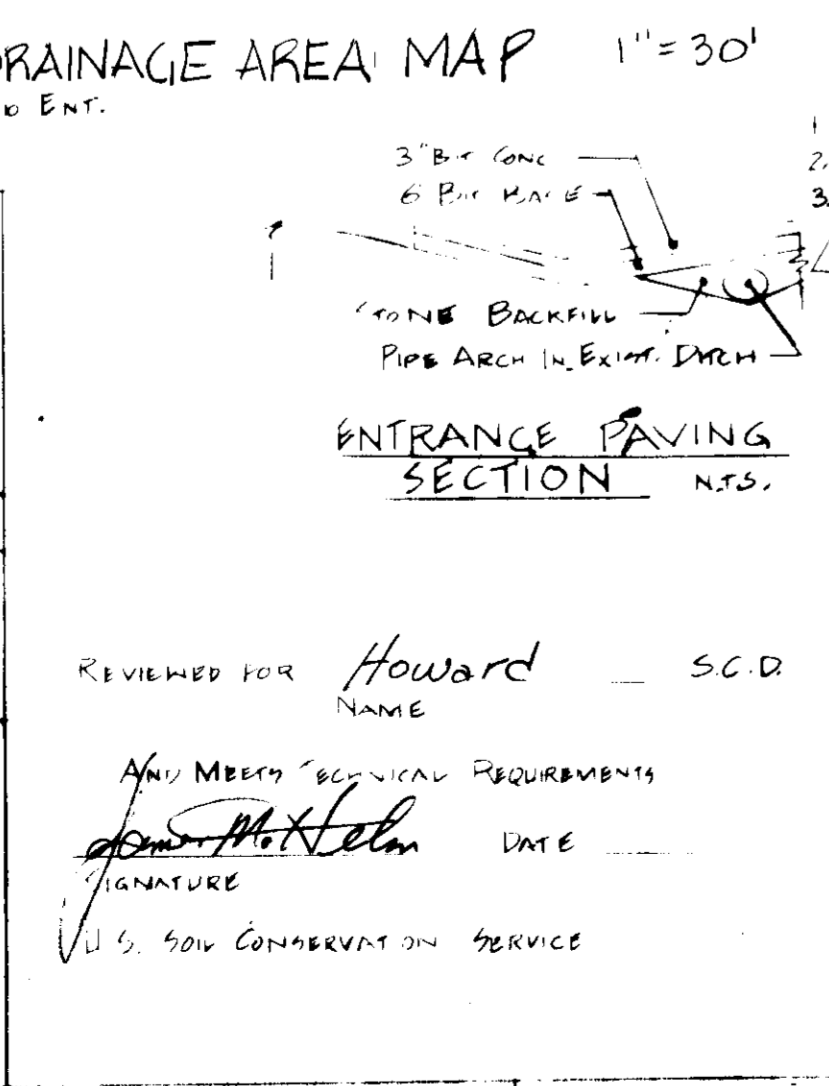

TYP PAVING SECTION

1. BASE PAVING IN ACCORDANCE WITH SECTION 30-3.3 H.C. ROAD DIST. CODE 9704
 2. TOP CONC. REQ'D IN ACCORDANCE WITH SECTION 30-3.4
 3. ALL MATERIALS & CONST. METHODS IN ACCORDANCE WITH HOWARD COUNTY SPEC.

SUBDIVISION NAME	SECT./AREA	LOT #
BALTO LIVESTOCK AUCTION MARKET	N/A	#3

PAT. #	BLK. #	ZONE	IN. ZONE MAP	ELEV. LIMIT	CENSUS TR.
53DB	4	B-2	15	3	6020

WATER CODE	SEWER CODE
N/A	N/A

ADDRESS CHART

LOT NUMBER	STREET ADDRESS
3	12950 LIVESTOCK RD.

THIS DEVELOPMENT PLAN IS APPROVED FOR SOIL EROSION AND SEDIMENT CONTROL BY THE HOWARD SOIL CONSERVATION DISTRICT

APPROVED *...* HOWARD S.C.D. DATE 11-30-84

BY THE DEVELOPER: I CERTIFY THAT ALL DEVELOPMENT AND/OR CONSTRUCTION WILL BE DONE ACCORDING TO THE PLAN OF DEVELOPMENT AND THAT FOR EROSION AND SEDIMENT CONTROL AND SOIL CONSERVATION PERIODIC ON-SITE INSPECTION BY THE HOWARD SOIL CONSERVATION DISTRICT OR THEIR AUTHORIZED AGENTS AS ARE DEEMED NECESSARY.

DATE 12-28-1984

BY THE ENGINEER: I CERTIFY THAT THIS PLAN FOR EROSION AND SEDIMENT CONTROL REPRESENTS A PRACTICAL AND WORKABLE PLAN BASED ON MY PERSONAL KNOWLEDGE OF THE SITE CONDITIONS AND THAT IT WAS PREPARED IN ACCORDANCE WITH THE REQUIREMENTS OF THE HOWARD SOIL CONSERVATION DISTRICT.

DATE 12-28-84

PROFILE THRU OUTFALL PIPE

HOR. 1'-10" VERT. 1'-5"

NO.	TYPE	INV. IN	INV. OUT	TOP ELEV.	FINISH
1	I-1	86.25	86.75	86.75	SEE DETAIL THIS SHEET
2	S-1	85.58	85.53	85.53	SEE DETAIL THIS SHEET

REV 6/21/83 8/29/83

REVIEW BY *...* 8/28/84

STRUCTURE SCHEDULE

PLAT BOOK #908

L: #3 OF BALTIMORE LIVESTOCK AUCTION MARKET

TAX MAP 12 PARCEL 12 5TH ELECTION DISTRICT

REF. SDP-83-223

SITE DEVELOPMENT PLAN

OWNER: O'DONNELL & COMPANY

4022 SHEPARD LAKE ELICOTT CITY, HO. COUNTY, MD. 21103

DATE: JULY 76

SCALE: AS SHOWN

DRG. NO. SDP-1 5-12

SDP-85-40