




EXISTING DRAINAGE AREAS

Engineer
 Mildenberg, Mochi & Associates, Inc.
 3300 N. Ridge Road, Suite 235
 Ellicott City, Maryland 21043
 (301) 461-0078

Developer
 Pushcart Investments, Limited
 9205 Berger Road
 Columbia, Maryland 21046
 (301) 381-3311

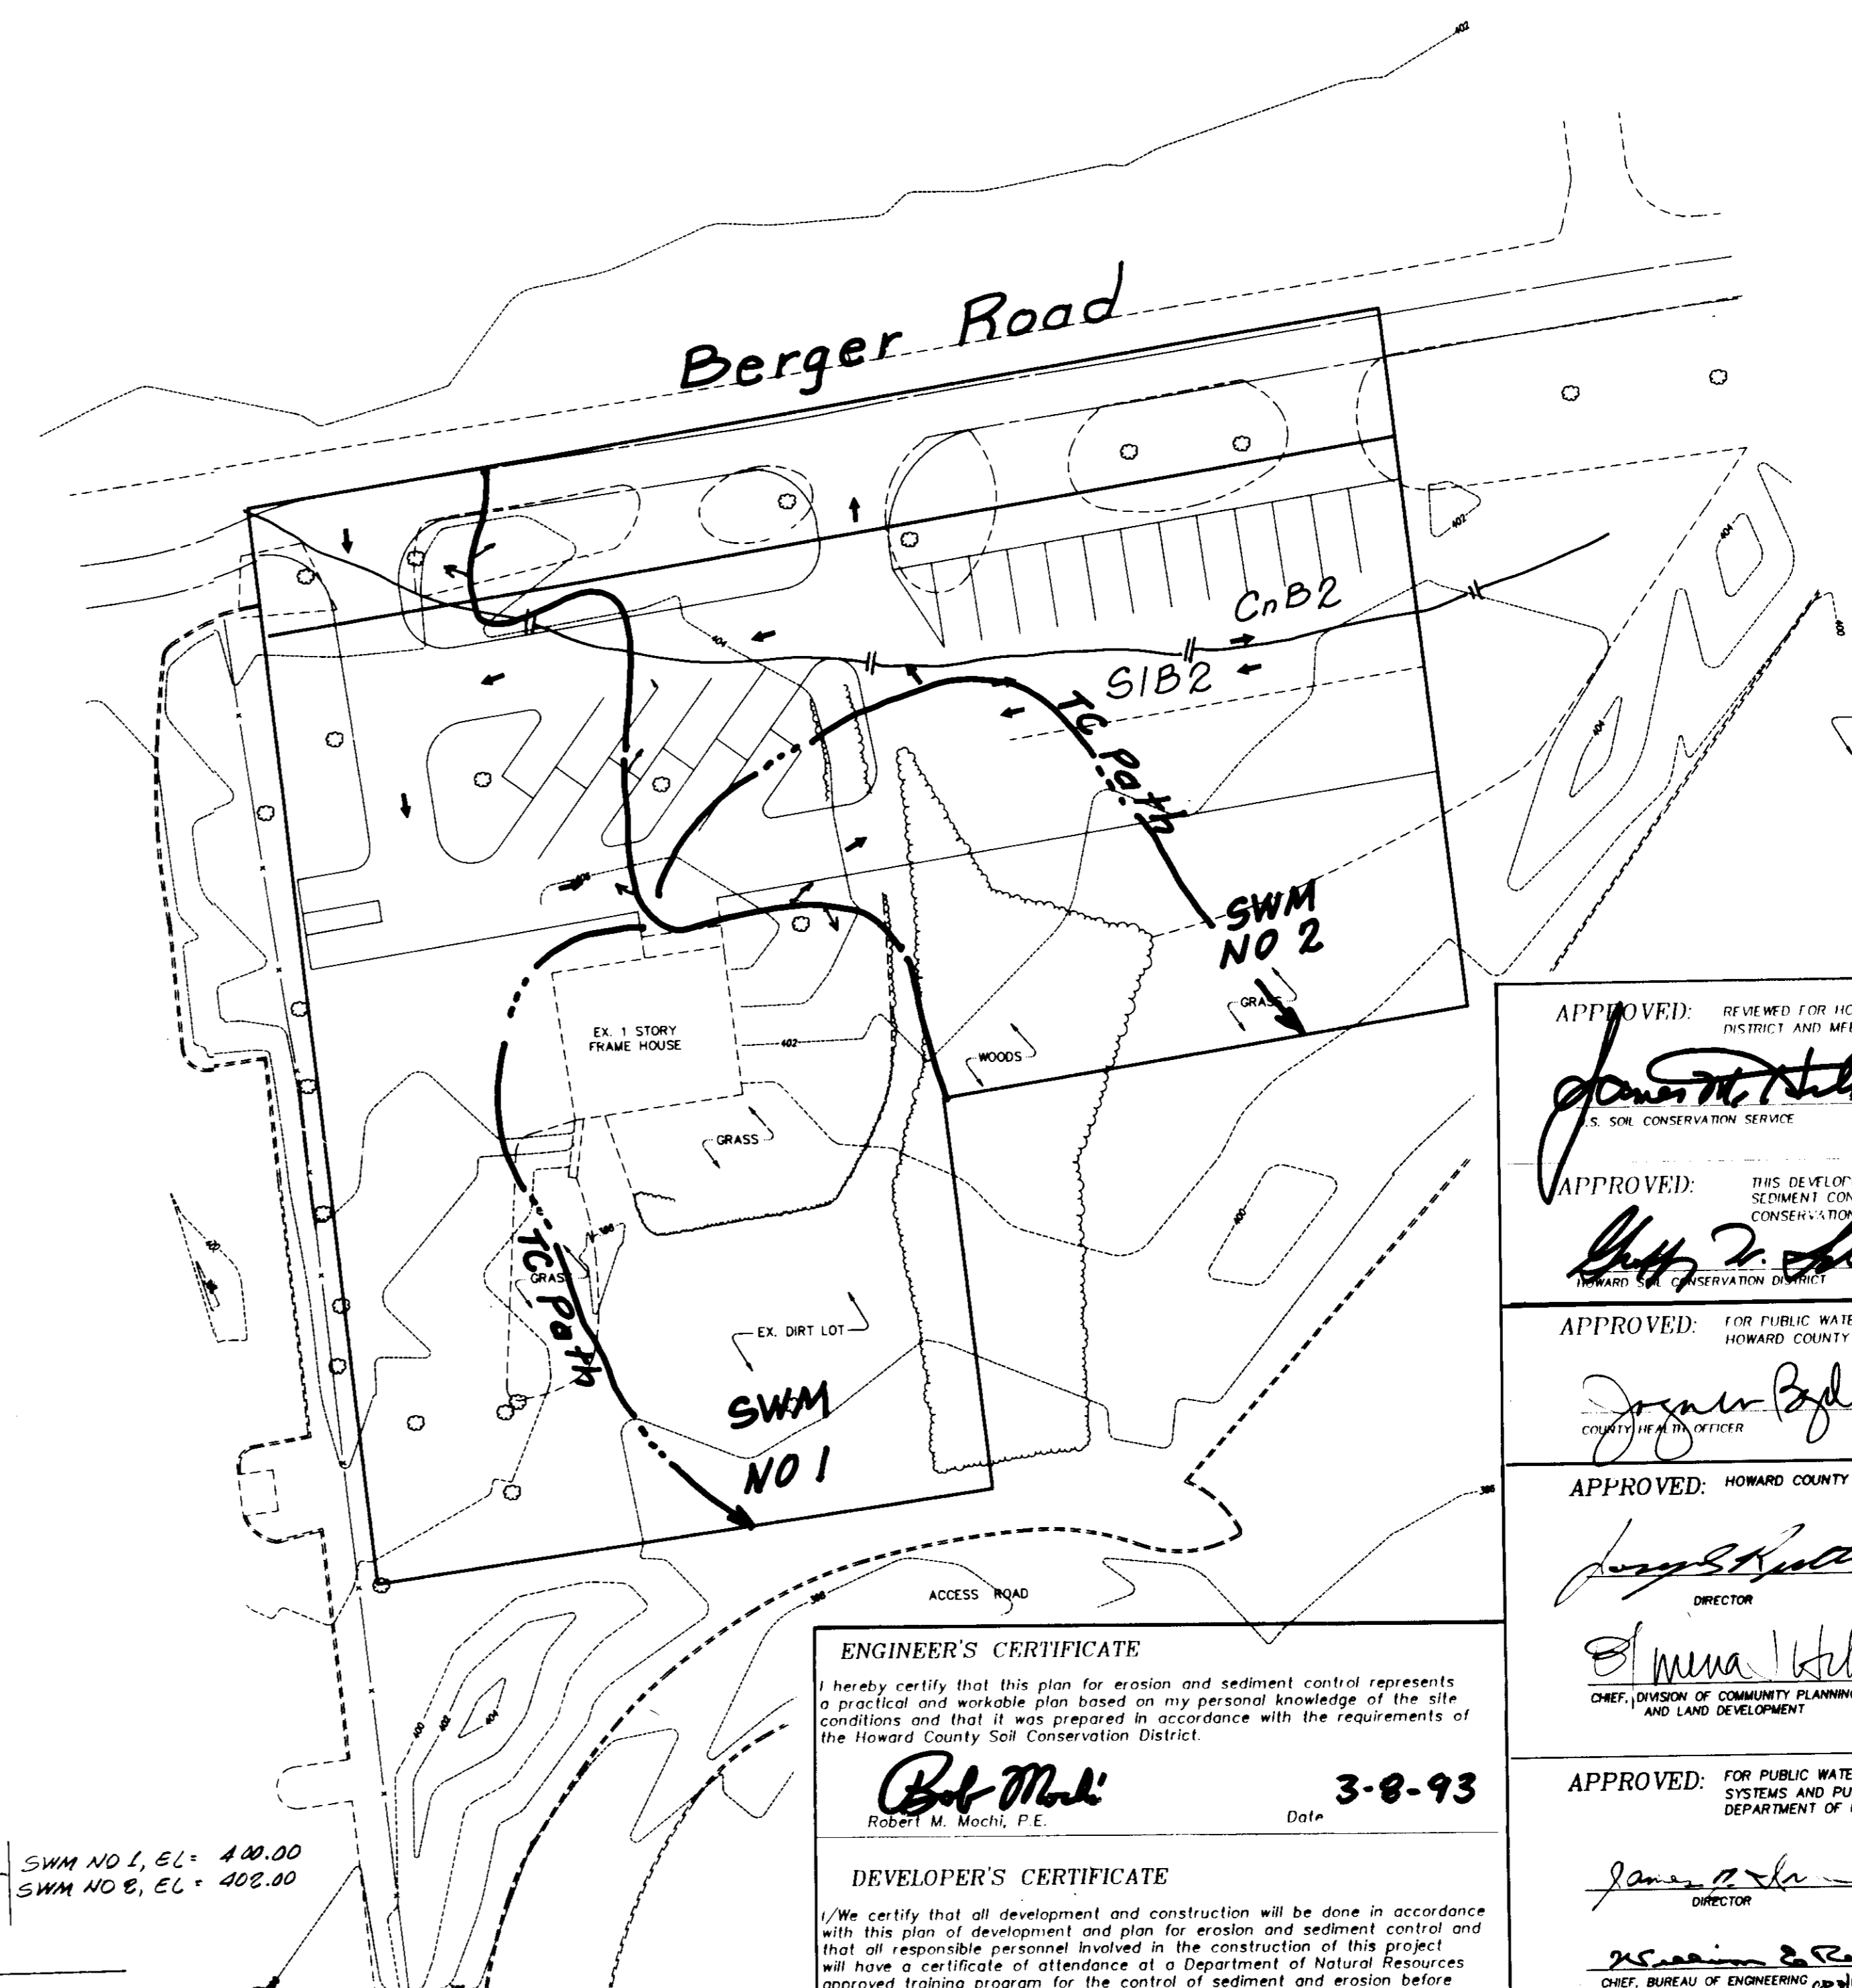

PROPOSED DRAINAGE AREAS

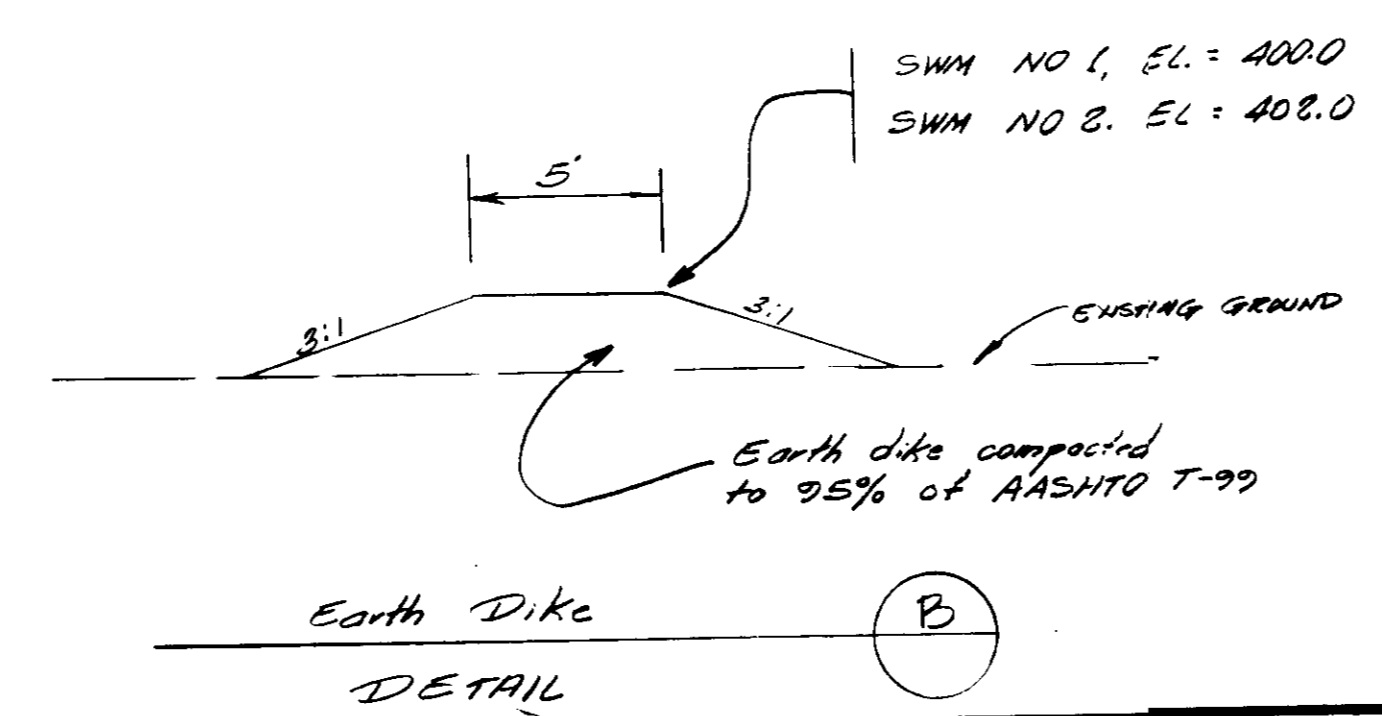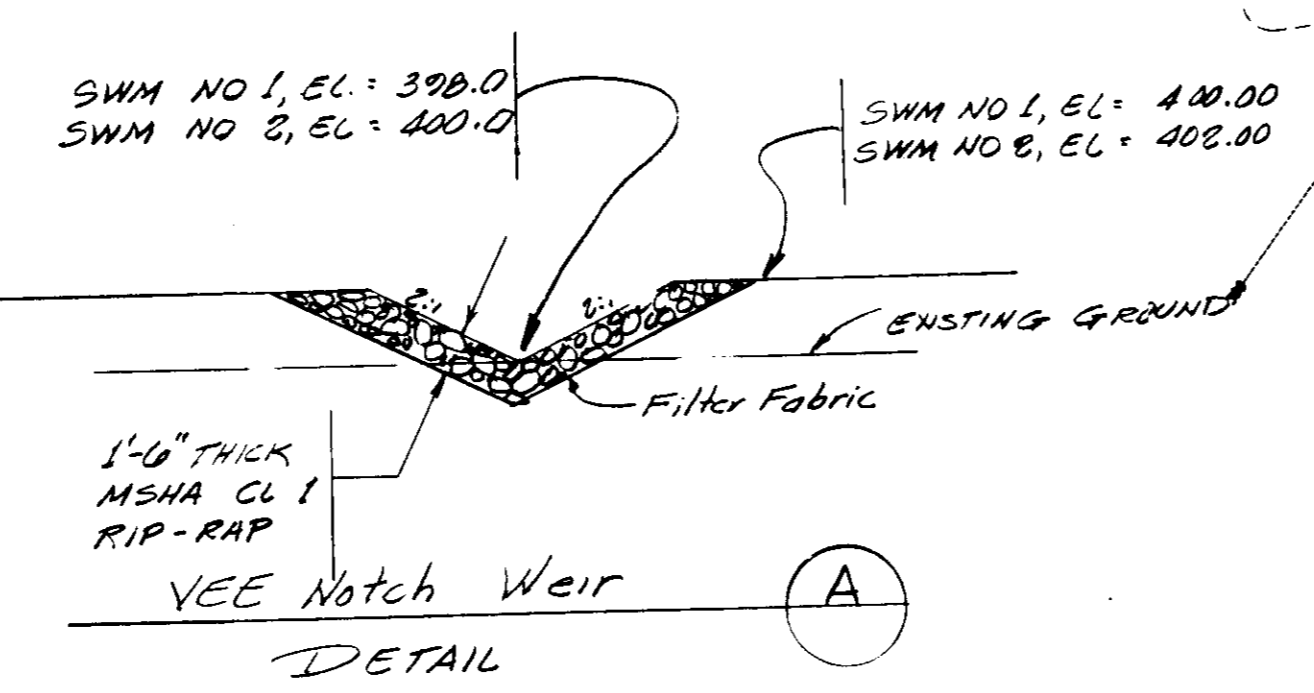

ENGINEER'S CERTIFICATE
 I hereby certify that this plan for erosion and sediment control represents a practical and workable plan based on my personal knowledge of the site conditions and that it was prepared in accordance with the requirements of the Howard County Soil Conservation District.

Robert M. Mochi 3-8-93
 Robert M. Mochi, P.E. Date

DEVELOPER'S CERTIFICATE
 I/We certify that all development and construction will be done in accordance with this plan of development and plan for erosion and sediment control and that all responsible personnel involved in the construction of this project will have a certificate of attendance at a Department of Natural Resources approved training program for the control of sediment and erosion before beginning the project. I also authorize periodic onsite inspection by the Howard County Soil Conservation District or their authorized agents, as are deemed necessary.

Manfred pres 15 Nov 91
 Signature of Developer Date

APPROVED: REVIEWED FOR HOWARD COUNTY SOIL CONSERVATION DISTRICT AND MEETS TECHNICAL REQUIREMENTS.
[Signature] 3-10-93
 S. SOIL CONSERVATION SERVICE DATE

APPROVED: THIS DEVELOPMENT IS APPROVED FOR EROSION AND SEDIMENT CONTROL BY THE HOWARD COUNTY SOIL CONSERVATION DISTRICT.
[Signature] 3/10/93
 HOWARD COUNTY SOIL CONSERVATION DISTRICT DATE

APPROVED: FOR PUBLIC WATER AND SEWERAGE SYSTEMS HOWARD COUNTY HEALTH DEPARTMENT
[Signature] 3-22-93
 COUNTY HEALTH OFFICER DATE

APPROVED: HOWARD COUNTY DEPT. OF PLANNING & ZONING
[Signature] 4/14/93
 DIRECTOR DATE

[Signature] 4/14/93
 CHIEF, DIVISION OF COMMUNITY PLANNING AND LAND DEVELOPMENT DATE

APPROVED: FOR PUBLIC WATER AND SEWERAGE, STORM DRAINAGE SYSTEMS AND PUBLIC ROADS, HOWARD COUNTY DEPARTMENT OF PUBLIC WORKS
[Signature] 3-12-93
 DIRECTOR DATE

[Signature] 3-12-93
 CHIEF, BUREAU OF ENGINEERING DATE



SUBDIVISION NAME		PARCEL	
PUSHCART INVESTMENTS, LIMITED		340	
SDP - 89 - 231			
LIBER/FOLIO	BLOCK No.	ZONE	TAX MAP
1398/0652	4 & 5	M-1	42
ELEC. DIST.		CENSUS	
6		6067.03	
WATER CODE		SEWER CODE	
178-W		609-W&S	