




N 5163.000
E 1322.500

CLARKSVILLE PIKE
(MARYLAND ROUTE # 108)

MAJOR COLLECTOR

APPROXIMATE AREA OF RIGHT-OF-WAY
TO BE DEDICATED TO HOWARD COUNTY

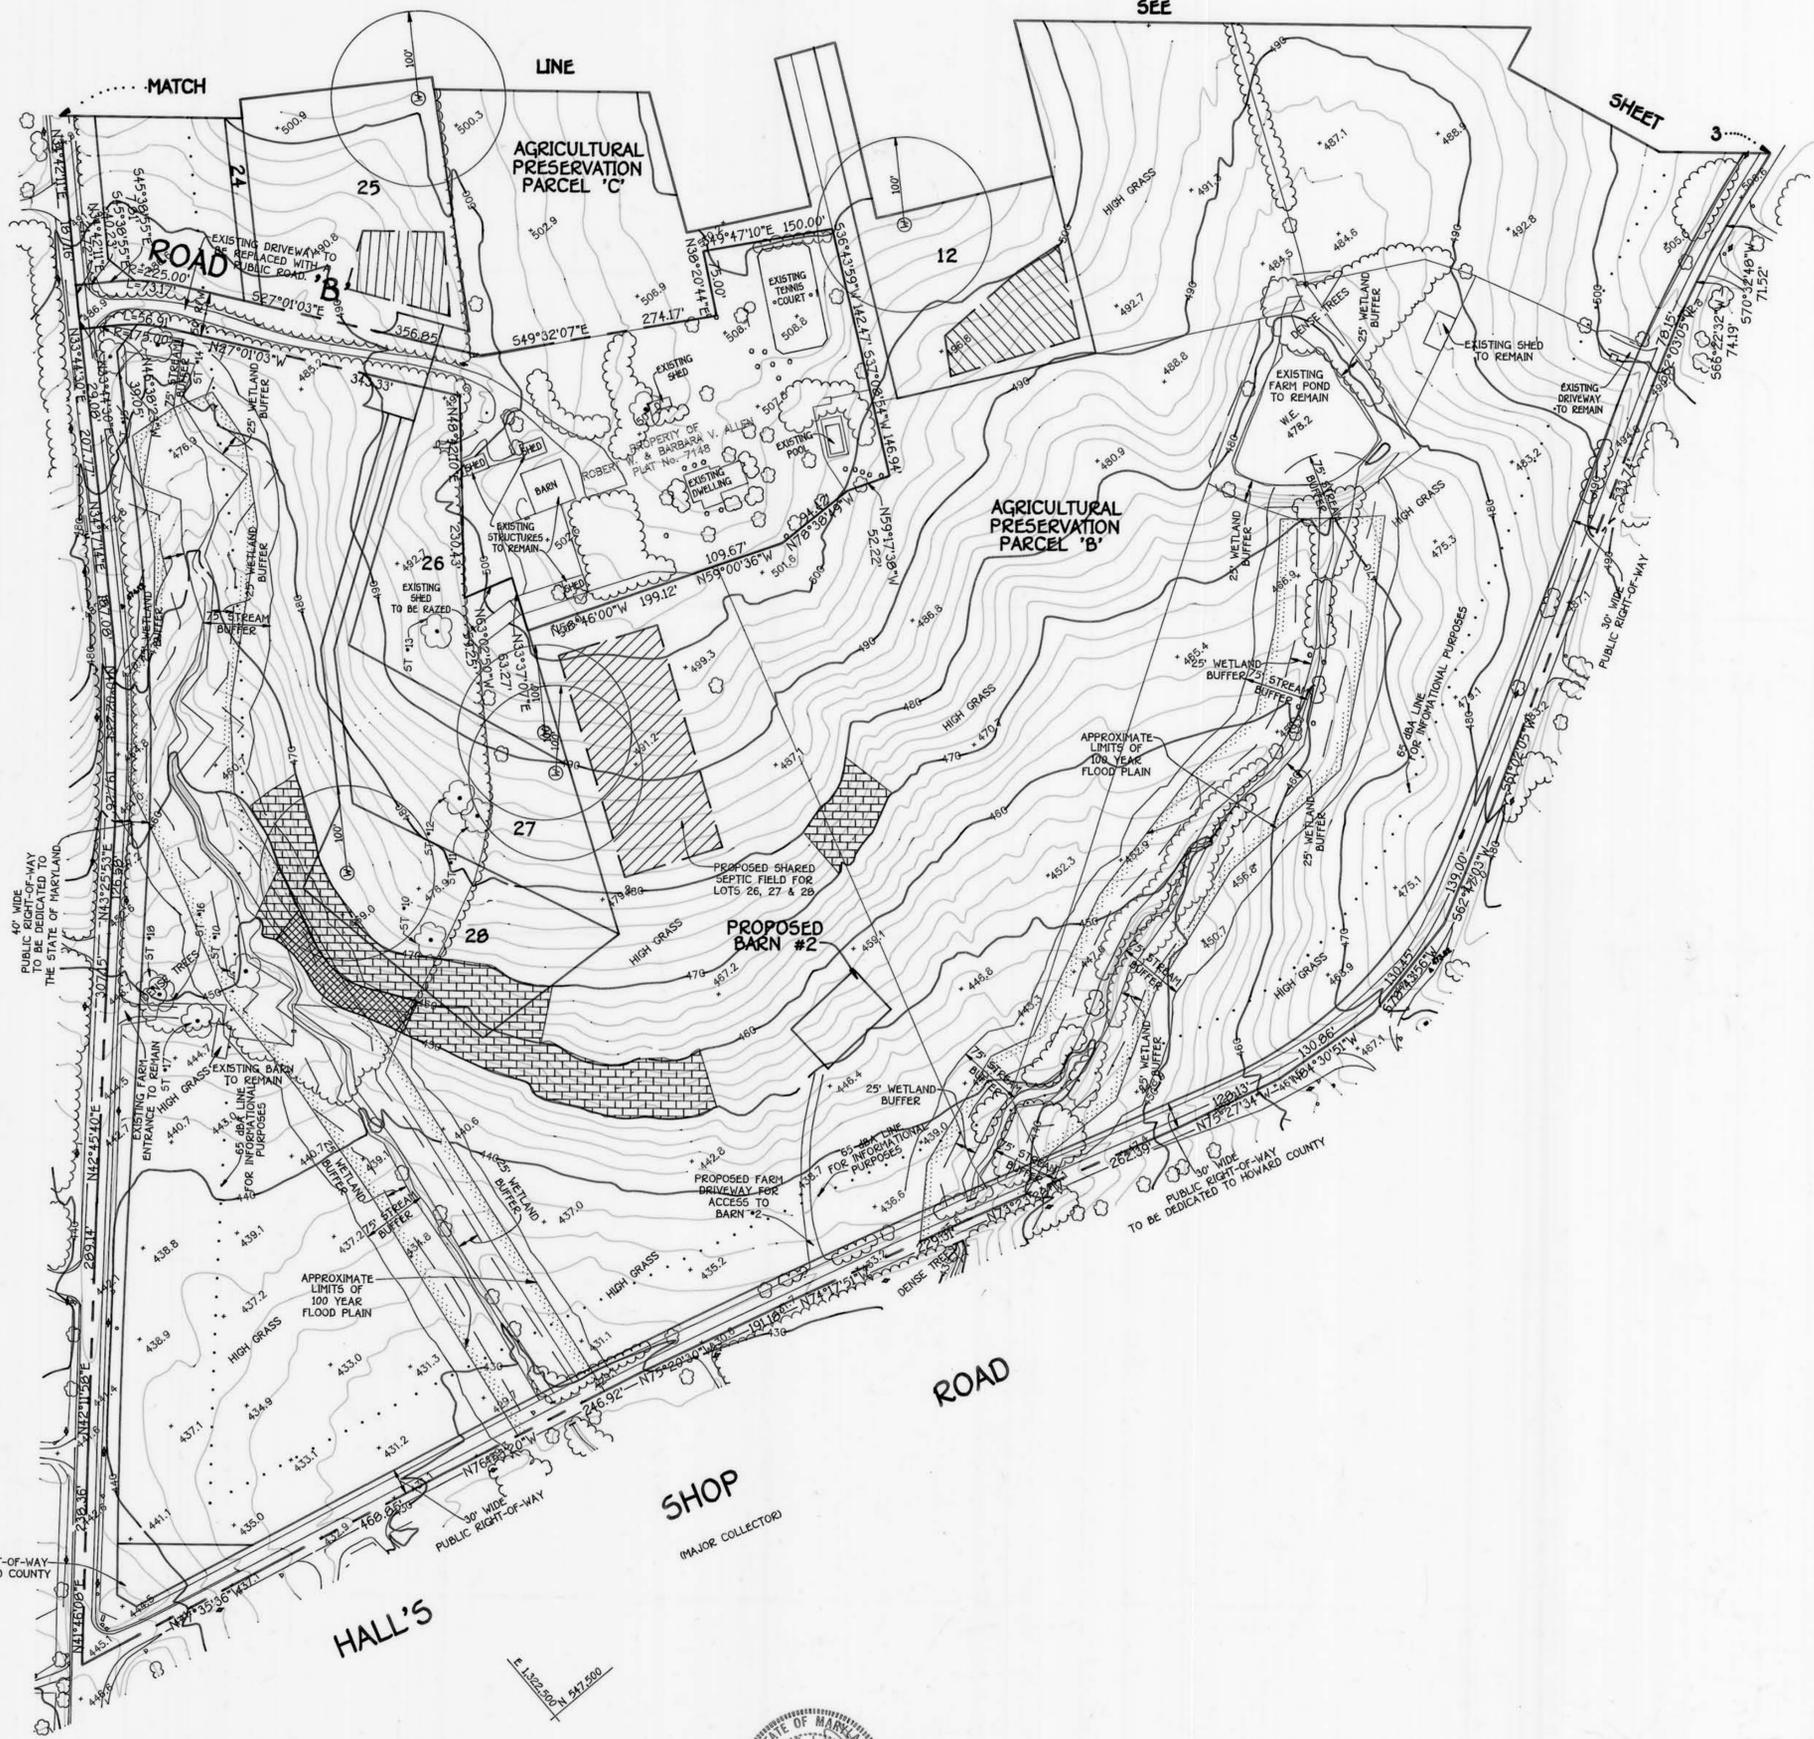

HALL'S


SHOP
MAJOR COLLECTOR

E 1322.500
N 947.200



OWNER
DR. PETER C. SCHEIDT, TRUSTEE
12730 HALL'S SHOP ROAD
HIGHLAND, MARYLAND 20777

DEVELOPER
MRS. SUSAN SCHEIDT
12730 HALL'S SHOP ROAD
HIGHLAND, MARYLAND 20777

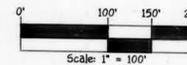

TENTATIVELY APPROVED
DEPT. OF PLANNING AND
ZONING OF
HOWARD COUNTY

Joseph S. Sutter 10/14/93
PLANNING DIRECTOR DATE

SKETCH PLAN
PATERNAL GIFT FARM
LOTS 1 - 28 AND
PARCELS A, B, C, D & E
ZONED: RR-DEO

TAX MAP No. 40 PARCELS 90, 179 AND 369
FIFTH ELECTION DISTRICT
HOWARD COUNTY, MARYLAND
SCALE: AS SHOWN DATE: OCTOBER 7, 1993
SHEET 2 OF 3

S-94-06


304569K2.DWG



N 949,000 E 1,328,000

E 1,328,000 N 949,000


E 1,328,000 N 949,000

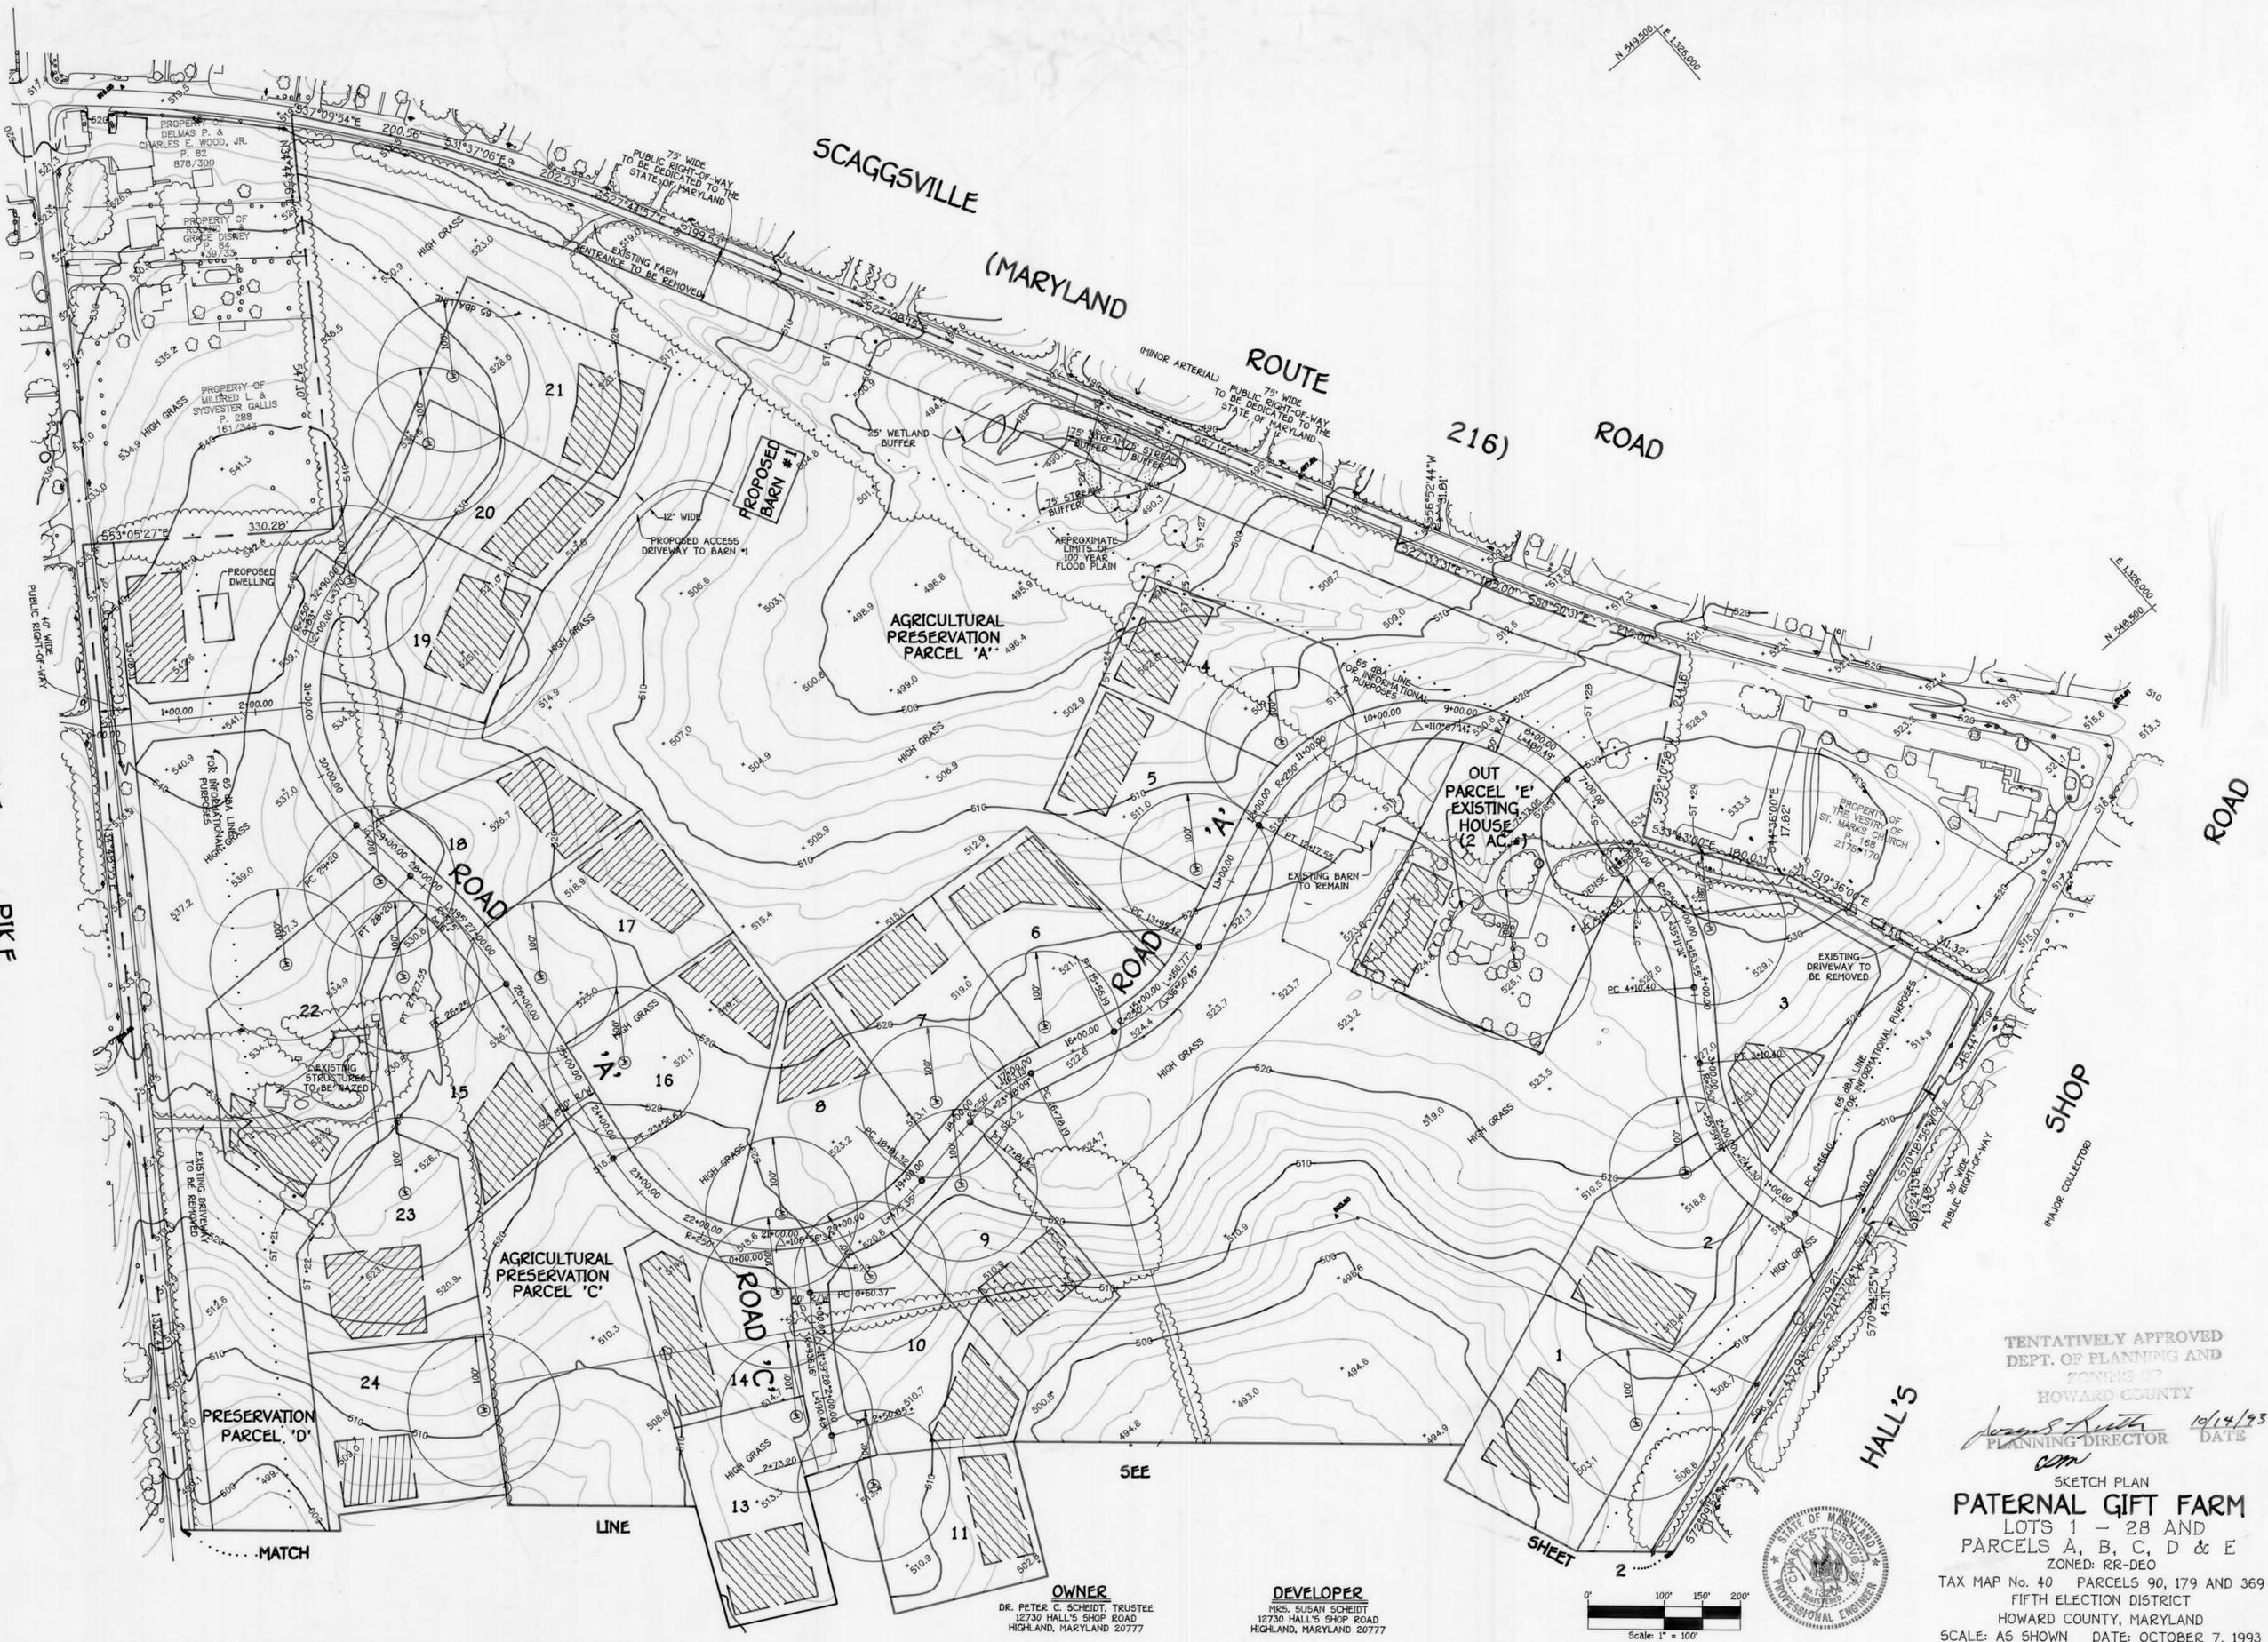

FISHER, COLLINS & CARTER, INC.
 CIVIL ENGINEERING CONSULTANTS & LAND SURVEYORS
 971 BALTIMORE NATIONAL PIKE, SUITE 100
 ELLICOTT CITY, MARYLAND 21042
 (410) 461-2855

OWNER
 DR. PETER C. SCHEIDT, TRUSTEE
 12730 HALL'S SHOP ROAD
 HIGHLAND, MARYLAND 20777

DEVELOPER
 MRS. SUGAN SCHEIDT
 12730 HALL'S SHOP ROAD
 HIGHLAND, MARYLAND 20777

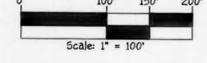

TENTATIVELY APPROVED
 DEPT. OF PLANNING AND
 ZONING OF
 HOWARD COUNTY

Juanita Smith 10/14/93
 PLANNING DIRECTOR DATE

SKETCH PLAN
PATERNAL GIFT FARM
 LOTS 1 - 28 AND
 PARCELS A, B, C, D & E
 ZONED: RR-DEO
 TAX MAP No. 40 PARCELS 90, 179 AND 369
 FIFTH ELECTION DISTRICT
 HOWARD COUNTY, MARYLAND
 SCALE: AS SHOWN DATE: OCTOBER 7, 1993
 SHEET 3 OF 3

S.94.06

304565K3.DWG