



T.M. 48 P.66  
EAST COAST SWEEPING, INC.  
L 2313 F 547

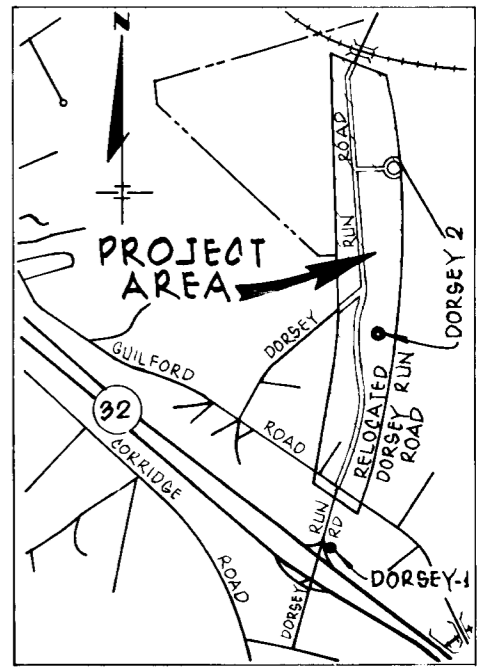

VICINITY MAP  
SCALE: 1"=2000'

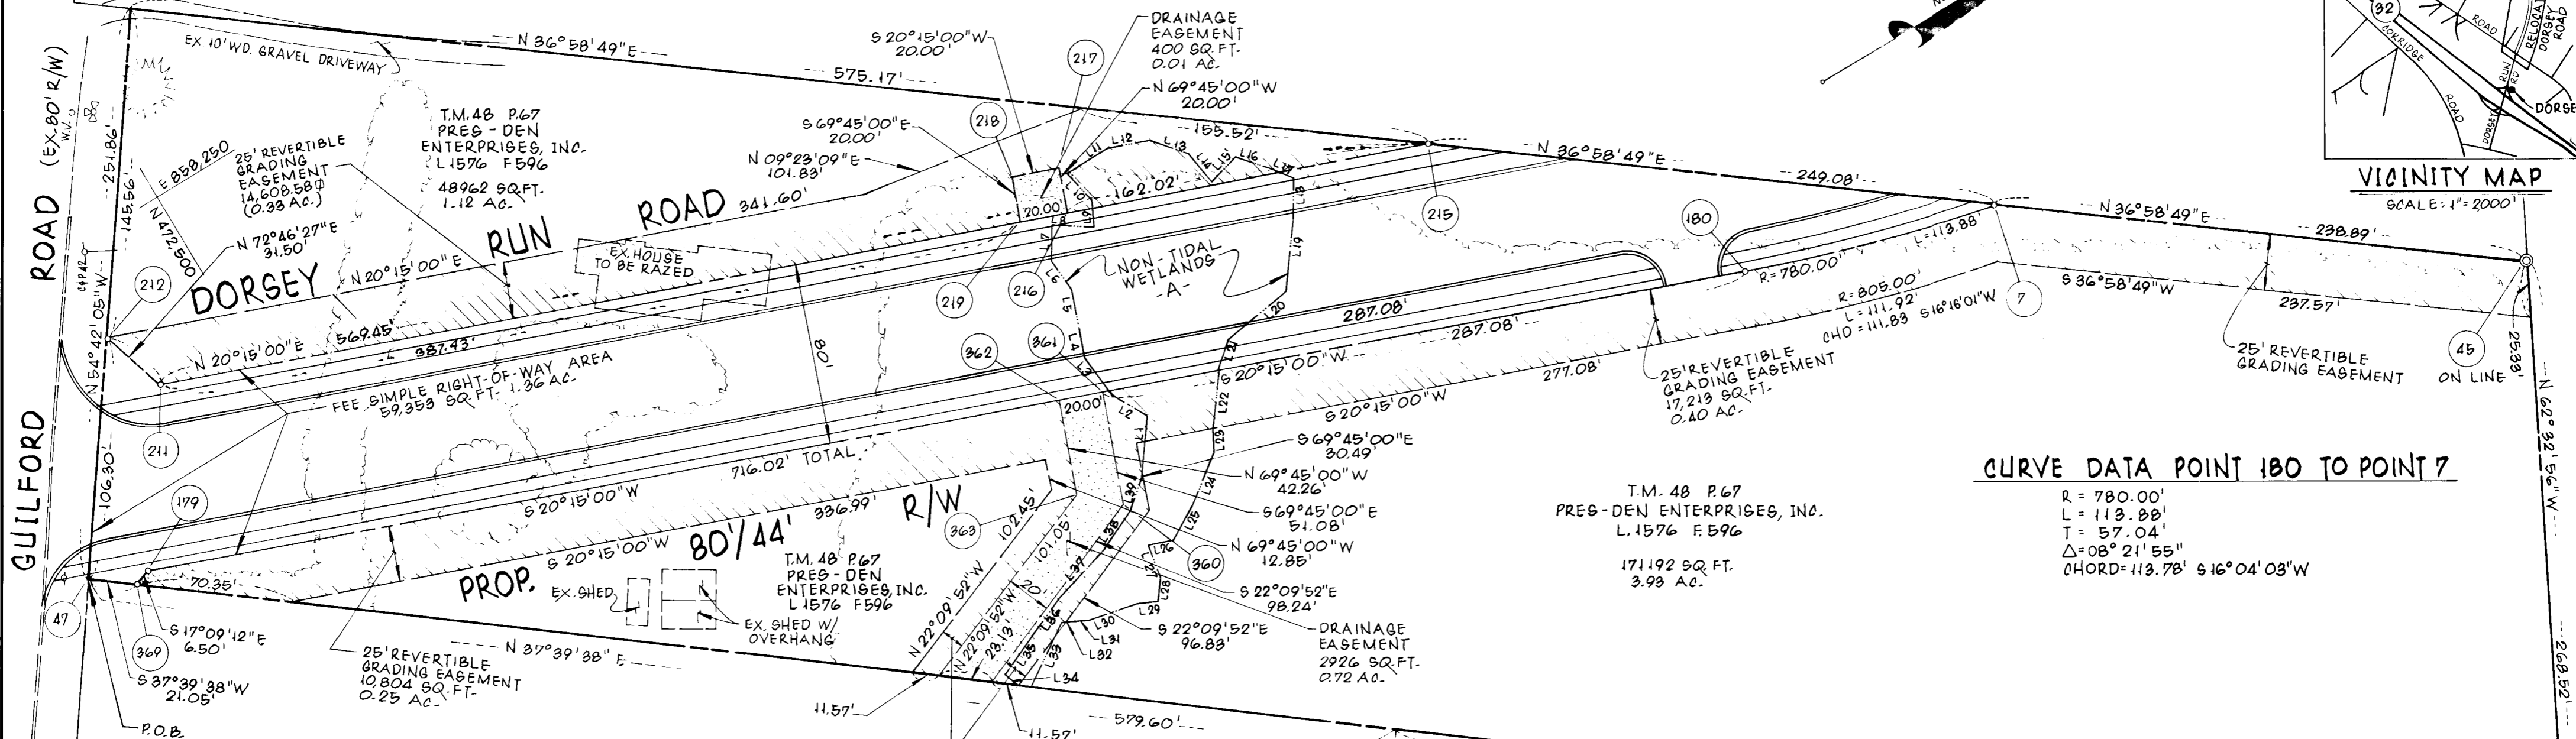

**CURVE DATA POINT 180 TO POINT 7**

R = 780.00'  
L = 113.88'  
T = 57.04'  
Δ = 08° 21' 55"  
CHORD = 113.78' S 16° 04' 03" W

T.M. 48 P.67  
PRES-DEN ENTERPRISES, INC.  
L.1576 F.596  
171192 SQ. FT.  
3.93 AC.

**-A- WETLAND LINE TABLE**

LINE	DIRECTION	DISTANCE	LINE	DIRECTION	DISTANCE
L1	S 52° 50' 14" W	29.57'	L21	S 37° 16' 37" E	8.91'
L2	S 62° 42' 59" W	15.91'	L22	S 51° 12' 11" E	30.99'
L3	S 83° 32' 06" W	22.10'	L23	S 60° 15' 27" E	13.00'
L4	N 70° 07' 33" W	18.18'	L24	S 36° 02' 22" E	25.09'
L5	N 68° 36' 10" W	13.12'	L25	S 20° 38' 29" E	15.58'
L6	S 82° 15' 13" W	14.70'	L26	S 20° 45' 35" W	12.14'
L7	N 55° 39' 14" W	16.04'	L27	S 80° 35' 00" E	15.42'
L8	N 33° 54' 09" E	19.12'	L28	S 82° 35' 41" E	10.95'
L9	N 67° 46' 01" W	12.07'	L29	S 23° 36' 28" W	10.51'
L10	S 77° 38' 04" W	15.89'	L30	S 11° 55' 50" W	20.20'
L11	N 02° 27' 37" W	18.41'	L31	S 23° 31' 30" W	10.79'
L12	N 15° 23' 25" E	19.53'	L32	S 24° 14' 10" W	3.31'
L13	N 49° 11' 46" E	20.01'	L33	S 35° 20' 18" E	24.50'
L14	N 81° 45' 08" E	16.17'	L34	S 67° 11' 17" W	13.75'
L15	N 16° 59' 20" W	15.12'	L35	N 21° 50' 31" W	14.54'
L16	N 48° 40' 07" E	12.03'	L36	N 23° 05' 06" W	24.55'
L17	N 53° 49' 45" E	15.16'	L37	N 18° 15' 55" W	31.38'
L18	S 58° 14' 57" E	23.00'	L38	N 23° 50' 50" W	21.45'
L19	S 53° 05' 52" E	26.49'	L39	N 37° 47' 36" W	13.88'
L20	S 09° 12' 49" E	32.87'			

**COORDINATES**

POINT	NORTH	EAST
7	473,189.928	858,668.221
45	473,380.767	858,811.925
47	472,385.947	858,377.960
179	472,408.829	858,388.904
180	473,080.593	858,636.780
211	472,456.698	858,321.294
212	472,447.369	858,291.205
215	472,990.954	858,518.390
216	472,838.951	858,462.314
217	472,845.873	858,443.550
218	472,827.109	858,436.627
219	472,820.187	858,455.391
360	472,793.582	858,585.290
361	472,811.261	858,537.369
362	472,792.498	858,530.447
363	472,777.871	858,570.095

**FEE SIMPLE AREA TABULATION**

PRES-DEN ENTERPRISES, INC. PARCEL 67  
SQUARE FEET = 59,353 MORE OR LESS  
ACRES = 1.36 MORE OR LESS

AREA TABLE	REVERTIBLE GRADING EASEMENT
3,326.7 (0.08 AC)	42,625.8 (0.978 AC)

**NON-TIDAL WETLANDS -A- AREA**  
12,053 sq. ft. (0.27 AC.)

**GENERAL NOTES**

- COORDINATES SHOWN HERE ON ARE BASED ON 'NAD 27' MARYLAND COORDINATE SYSTEM AS PROJECTED BY HOWARD COUNTY GPS CONTROL STATIONS DORSEY-1 AND DORSEY-2.
- THIS PLAT IS BASED ON A FIELD RUN MONUMENTED BOUNDARY SURVEY PERFORMED ON OR ABOUT APRIL, 1992 PERFORMED UNDER THE SUPERVISION OF THE HOWARD COUNTY, DEPARTMENT OF PUBLIC WORKS SURVEY/DRAFTING DIVISION.

**LEGEND**

- ⊙ IRON PIPE FOUND
- IRON BAR & CAP SET
- ▨ REVERTIBLE GRADING EASEMENT

APPROVED: DEPARTMENT OF PUBLIC WORKS  
CHIEF: TRANSPORTATION & WATER SHED DIVISION  
CHIEF: SURVEY AND DRAFTING DIVISION  
CHIEF: REAL ESTATE SERVICES DIVISION

REVISIONS  
JEFFERSON D. HOBBS II  
PROPERTY LINE SURVEYOR  
MARYLAND REG. No. 362

HOWARD COUNTY DEPARTMENT OF PUBLIC WORKS  
PRES-DEN ENTERPRISES, INC. PARCEL 67  
TO  
HOWARD COUNTY, MARYLAND  
PROJECT NAME: DORSEY RUN ROAD SOUTH LINK SCALE: 1"=50'  
SHEET No. \_\_\_\_\_  
JOB No. \_\_\_\_\_  
DATE: NOVEMBER, 1993 PROJECT No.: J-4110 PLAT No. J-4110-1