


SEE SECTION A-A SHEET 1 PLAN NO. 34002

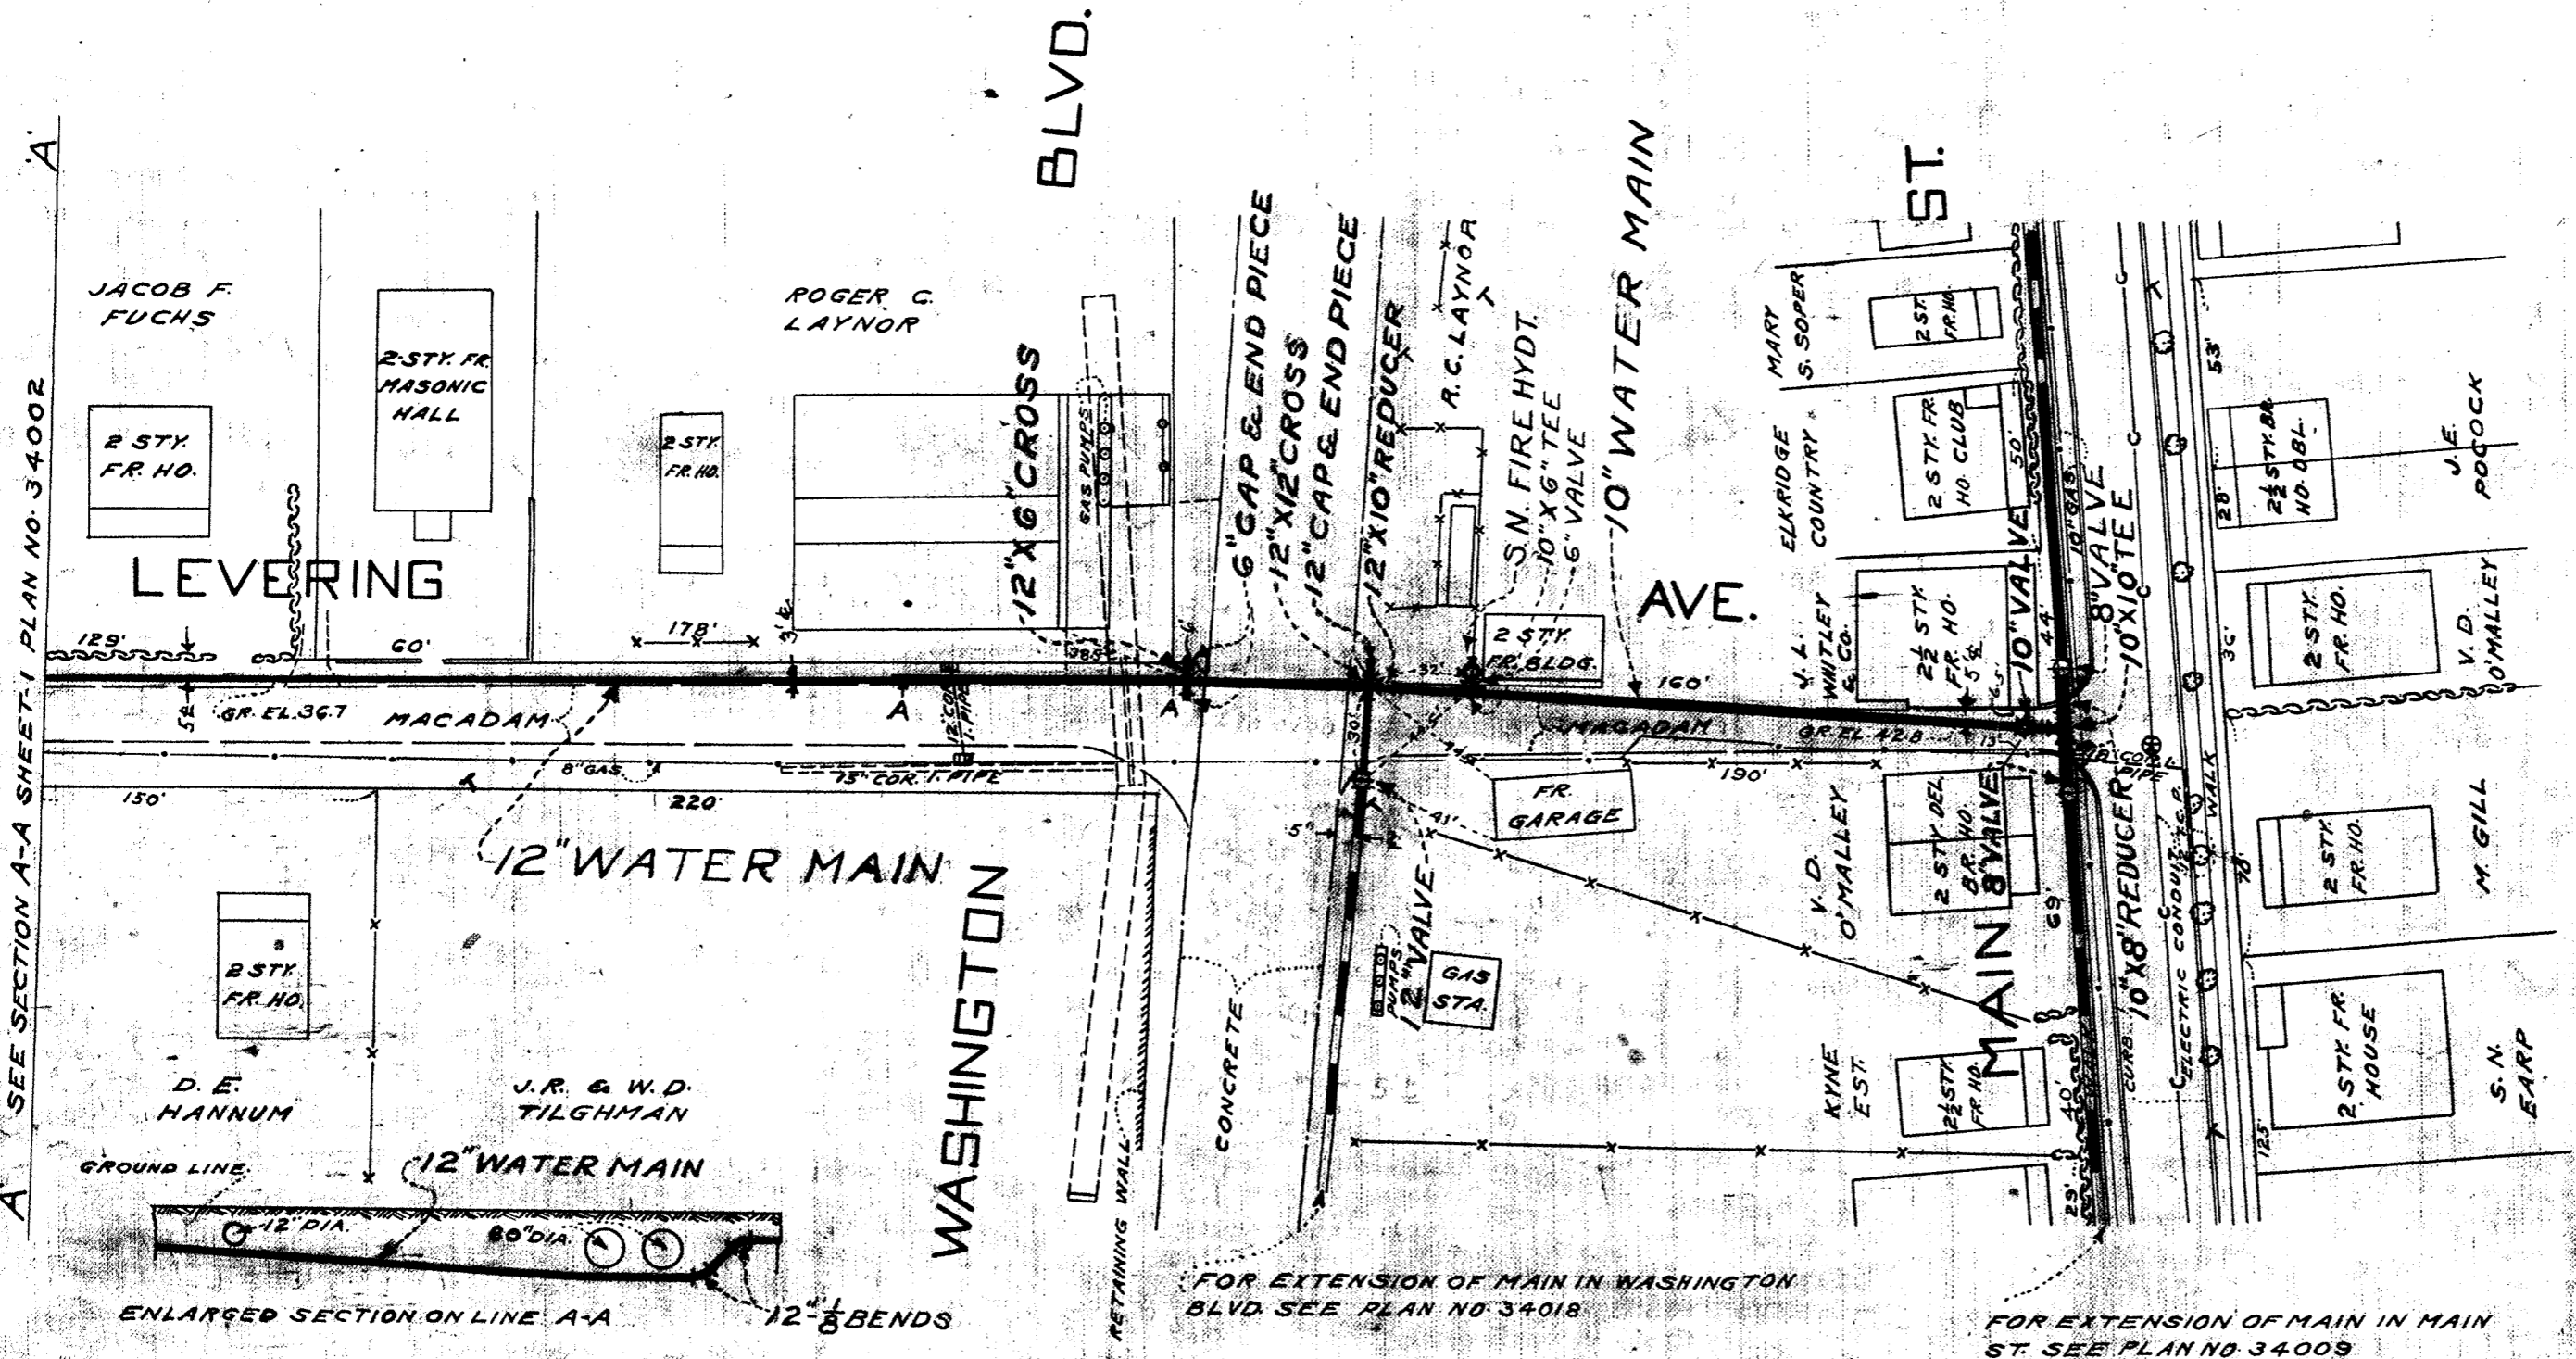

DRAWN R. Hughes
 TRACED R. Hughes
 CHECKED
 DATE

PLANS PREPARED BY
Robert C. Morris W. F. Preston
 ELKRIDGE WATER DISTRICT
 HOWARD COUNTY MARYLAND

C.W. 013271

APPROVED BY COUNTY COMMISSIONERS
James H. Galtner
 DATE *Aug 13 1934*

APPROVED FOR CITY OF BALTIMORE
 DATE *Aug 8 1934*
W. F. Preston
 WATER ENGINEER

PROPOSED WATER IN LEVERING AVE. FROM
 MAIN ST. TO A POINT 440 FT EAST OF LAWYERS
 HILL ROAD
 ELKRIDGE MARYLAND

DRAWING NO. 2
 SCALE: 1" = 50'
 J.O. 34003 FILE

W 105° 30338A